

DFF()

2009067034



JUN 25 2009 13:50 P 50

K	Deed	<i>0-6</i>	9890	5/9 /
571				
20/6	BKP	C/0	COMPC	SYT
	DEL	SCAN	FV	=

Received - DIANE L. BATTIATO Register of Deeds, Douglas County, NE 6/25/2009 13:50:23.75

6/25/2009 13:50:23:75 2009067034

- [SPACE ABOVE THIS LINE FOR RECORDING DATA] -

DECLARATION AND MASTER DEED OF DUNSANY FLATS CONDOMINIUM REGIME

This Declaration and Master Deed of Dunsany Flats Condominium Regime is made and entered into this day of June, 2009, by Forest Hill Properties LLC, a Nebraska limited liability company, hereinafter referred to as "Declarant."

WITNESSETH:

WHEREAS, pursuant to the terms of the Nebraska Condominium Act (hereinafter referred to as the "Act"), Forest Hill Properties LLC, the sole record owner of the Property legally described in Exhibit "A" attached hereto and incorporated herein by this reference (hereinafter referred to as the "Property") does hereby subject the Property to the condominium form of ownership as "Dunsany Flats Condominium Regime," as provided for in the Act and in this Declaration and Master Deed of Dunsany Flats Condominium Regime (hereinafter referred to as the "Declaration").

WHEREAS, by virtue of the recording of this Declaration, the Property shall be owned, held, transferred, sold, conveyed, used, occupied and mortgaged or otherwise encumbered subject to the provisions of this Declaration and the Act and every grantee of any interest in said Property, by acceptance of a deed or other conveyance of such interest, and every Owner of any portion of the Property, whether or not such deed or other conveyance of such interest shall be signed by such person and whether or not such person shall otherwise consent in writing, shall own and take subject to the provisions of the Act and this Declaration and shall be deemed to have consented to the terms hereof.

WHEREAS, in addition to the formation of this Condominium, to be comprised of the Property aforementioned, Forest Hill Properties LLC hereby further reserves unto itself and its successors and assigns acting as Declarant, Special Declarant Rights, as defined in the Act, to include by way of example and not limitation, the right to exercise Development Rights, as defined in the Act, including the right and option, but not the obligation, in its own discretion and by its own act, to (i) relocate the boundaries of any Unit or Units, and (ii) further subdivide any one or more of the Units into additional Units, Common Elements or both, all as further provided in Article XV of this Declaration and pursuant to the terms of the Act.

Return.

nichael D. Matejla woods & Aitken LLP 10250 Regency Circle Omaha, NE 68114

Z321033

WHEREAS, in furtherance of the plan of condominium ownership and the purposes and intents thereof, Declarant, sole owner of the Property hereby submitted to the Act and this Declaration, together with all Improvements constructed thereon, hereby makes this Declaration which shall apply to, govern, control and regulate the sale, resale, or other disposition, acquisition, ownership, use and enjoyment of the Property and the Improvements located thereon, and does hereby specify, agree, designate and direct that this Declaration and all of its provisions shall be and are covenants to run with the Property herein described and shall be binding on the present owner of the Property and all its successors and assigns and all subsequent owners of the Property and Improvements constructed thereon, together with their grantees successors, heirs, executors, administrators, devisees and assigns.

NOW, THEREFORE, Declarant, as the owner of the Property located in Omaha, Douglas County, Nebraska, and as described in <u>Exhibit "A"</u> attached hereto, for the purposes above set forth, does hereby declare said Property and all Improvements and facilities constructed thereon to be a condominium regime hereunder known as Dunsany Flats Condominium Regime, under the Act and in furtherance thereof declares and provides:

[The remainder of this page is intentionally left blank.]

TABLE OF CONTENTS

ARTICLE I	DEFIN	TIONS	1
ARTICLE II	UNITS		4
	2.1	The Units	4
•	2.2	Dimension of Units	4
		(a) Horizontal (Upper and Lower)	4
-		(b) Vertical (Perimetrical)	5
	2.3	Dimension of Office/Commercial Unit	
		(a) Horizontal (Upper and Lower)	5
		(b) Vertical (Perimetrical)	5
	2.4 8	Further Definition of Units	5
ARTICLE III	COMM	ON ELEMENTS	6
•	3.1	Common Elements	7
	3.2	Undivided Interest in Common Elements	
	3.3	Allocated Share of Common Elements	
	3.4	Limited Common Elements	
ARTICLE IV	COVEN	ANTS	7
	4.1	No Partition of Common Elements	7
	4.2	No Severance of Ownership	8
ARTICLE V	EASEM	ENTS AND LIMITED COMMON ELEMENTS	8
•	5.1	Encroachments	8
	5.2	Easements to Unit Owners	8
	5.3	Utility Easements	8
	5.4	Easements In Gross	9
	5,5	Granting of Easements	9
	5.6	Easements in Units	10
•	5.7	Sales Office	10
	5.8	Easement for Improvements	10
	5.9	Effect of Easements	10
	5.10	Restoration of the Condominium	10
ARTICLE VI OPERATIONA	ARCHI L CONT	TECTURAL AND OPERATIONAL CONTROL ARCHITECTURAL ROLCOMMITTEE	AND 10
	6.1	Architectural and Operational Control Committee Composition	10
	6.2	Appointment	10
	6.3	Terms of Office	
	6.4	Resignations; Vacancies	
	6.5	Powers; Duties and Responsibilities	
	6.6	Meetings	
	6.7	Development Guidelines	
ARTICLE VII	ARCHI	TECTURAL CONTROL AND REGULATION OF IMPROVEMENTS	12

	7.1	Approval of Plans		12
		(a)	Approval Required	12
		(b)	Filing Fee	12
		(c)	Governmental Regulations	12
		(d)	Basis for Approval	12
		(e)	Time for Decision	13
		(f)	Time for Commencing	13
		(g)	Completion of Work	13
	-	(h)	Disclaimer of Liability	14
		(i) ·	No Representations or Warranties	14
		(j)	Presumption of Compliance; Estoppel Certificate	14
		(k)	Approval Cannot be Assigned	15
	7.2	Varia	1Ces	15
	7.3	Maint	enance During Construction	15
			ŭ	
ARTICLE VIII	REST	RICTIO	NS	16
				1.4
	8.1	Permi	tted Uses	10
	8.2	Prohil	oited Uses - All Units, Common Elements and Limited Common Elements	10
		(a)	Animals	16
		(b)	Use of Property	16
		(c)	Antennas	17
		(d)	Vehicles, Etc.	16
		(e)	Signs	17
		(f)	Miscellaneous Prohibited Uses	17
	8.3	Secur	ity and Frozen Pipes	17
	8.4	Unsig	htly Appearances	17
	8.5 8.6	Acts A	Acts Affecting Insurance Trash Containers and Collection	
		Trash		
	8 <i>.</i> 7	Mach	inery and Equipment	18
	8.8	Leasi	ng of Units	18
	8.9	Lawfi	ıl Use	51
	8.10 8.11	Nuisa Enfor	nces and Offensive Activity	, 18 ,, 19
ARTICLE IX	MAI	NTENAN	ICE	13
	9.1	Main	enance of Units and Limited Common Elements	19
		(a)	By the Owner	19
		(b)	By the Association	19
		(c)	Failure to Maintain	20
ARTICLE X	ASSC	CIATIO	ON AND BYLAWS, ASSESSMENTS	2(
	~~			
	10.1	Gener	ral Information	20

	10.2	Meetings and Voting	21
	10.3	Directors	21
*	10.4	Director's Meetings	21
	10.5	Powers and Duties of the Board of Directors	
	10.6	Officers	21
	10.7	Assessments	21
	10.8	Owner's Personal Obligation for Payment of Expenses	23
	10.9	Association Lien for Non-Payment of Common Expenses	24
	10.10	Ascertainment of Unpaid Common Expenses	24
	10.11	Priorities of Association Lien for Common Expenses	24
ARTICLE XI	INSUF	RANCE – DAMAGE, DESTRUCTION AND RECONSTRUCTION	25
	11.1	Scope of Coverage	25
	11.2	Certificate of Insurance	26
	11.3	Payment of Premiums	27
4	11.4	Insurance Obtained by Owners	27
	11,5	Payment of Insurance Proceeds	27
	11.6	Use of Insurance Proceeds	27
	11.7	Procedure Where Insurance Proceeds Are Insufficient	27
	11.8	Insurance Deductibles	
ARTICLE XII	MORT	rgages	28
	12.1	Requirements	28
	12.2	Qualified Lenders	28
	12.3	Notice Rights of Qualified Lenders	28
	12.4	Action Requiring Approval of Qualified Lenders	29
	12.5	Rights to Examine Books and Records	29
ARTICLE XIII	MISC	ELLANEOUS PROVISIONS	29
	13.1	Effective Covenants	29
	13.2	Waiver	30
	13.3	Savings Clause	30
	13.4	Controlling Instrument	30
ARTICLE XIV	AMEN	NDMENT AND TERMINATION	30
	14.1	Amendments; Modifications and Terminations	30
	14.2	Amendments by Declarant Only	31
ARTICLE XV	DECL	ARANT RIGHTS	31
	15.1	Development Activities	31
	15.2	Permanent Access and Utility Easement	32
EXHIBIT A	LEGA	L DESCRIPTION	
EXHIBIT B	THE P		
EXHIBIT C	ALLO	CATED INTERESTS	37

ARTICLE I - DEFINITIONS

The following terms, as used herein or elsewhere in any of the Condominium documents relating to Dunsany Flats Condominium Regime, unless otherwise provided, are defined as follows:

- 1.1 Act means the Nebraska Condominium Act, as amended.
- 1.2 <u>Allocated Interests</u> means the undivided interest in the Common Elements and Common Expense Liability allocated to each Unit.
 - 1.3 Application shall have the meaning set forth in Section 7.1.
- 1.4 <u>Architectural and Operational Control Architectural and Operational Control Committee or Committee</u> has the meaning set forth in Article VI.
- 1.5 <u>Articles of Incorporation</u> means the Articles of Incorporation of the Association as the same now exist or may be hereafter amended.
 - 1.6 <u>Association</u> means Dunsany Flats Property Owners Association, Inc.
- 1.7 <u>Association's Board, Board or Board</u> means the Board of the Association, the members of which shall be elected from time to time as provided in this Declaration and Bylaws and the Articles of Incorporation and shall be elected pursuant to the terms of the Act. The Board shall be the governing body of the Association and may sometimes be referred to as the Board or the Executive Board.
 - 1.8 Board of Directors means the Board of the Association, as constituted pursuant to the Bylaws.
 - 1.9 Bylaws mean the Bylaws of the Association which may be amended from time to time.
 - 1.10 Certificate of Insurance has the meaning set forth in Section 11.2.
 - 1.11 City means the City of Omaha, Nebraska.
 - 1.12 Condominium Documents means this Declaration, as amended, and the Bylaws, as amended.
 - 1.13 Common Elements means all portions of the Condominium other than the Units.
- 1.14 <u>Common Expenses</u> means expenditures made by or financial liabilities of the Association, together with any allocations to reserves.
- 1.15 <u>Common Expense Liability</u> means the liability for Common Expenses allocated to each Unit pursuant to the terms of this Declaration and the Act.
- 1.16 <u>Condominium, Condominium Regime or Condominium Project</u> means the Real Estate described in <u>Exhibit "A"</u> attached hereto and incorporated herein by this reference, portions of which are designated for separate ownership and the remainder of which is designated for common ownership solely by the owners of those portions.
- 1.17 <u>Declarant means Forest Hill Properties LLC and its successors and assigns that succeed to any Special Declarant Rights inclusive of the Developments Rights.</u>
- 1.18 <u>Declaration</u> means this Declaration and Master Deed of Dunsany Flats Phase 1 Condominium Regime, as such may be amended from time to time.
- 1.19 <u>Development Guidelines or Guidelines</u> shall mean the design and development guidelines and standards and the review and approval procedures that may be prepared and issued from time to time by the Architectural and Operational Control Committee pursuant to Article VI, below, for the purpose of assisting the Unit

Owners and Purchasers in preparing development and improvement plans for a Unit within the Condominium Regime.

- 1.20 <u>Development Rights</u> means any right, or combination of rights, reserved by the Declarant in this Declaration to (i) add Real Estate to the Condominium Regime, (ii) create Units, Common Elements or Limited Common Elements within the Condominium Regime, (iii) subdivide Units or convert Units into additional Units, Common Elements, Limited Common Elements or one or more of them; (iv) relocate the boundaries of any Unit within the Condominium Regime; or (v) withdraw Real Estate from the Condominium Regime, and shall include the rights reserved to Declarant as set forth in Article XV below.
- 1.21 <u>Dispose or Disposition</u> means a voluntary transfer to a Purchaser of any legal or equitable interest in a Unit, but does not include the transfer or release of a security interest.
 - 1.22 <u>Dunsany Flats Condominium Regime</u> has the meaning set forth in the Recitals above.
- 1.23 <u>Eligible Mortgage</u> means any first mortgage instrument recorded or filed in the office of the Register of Deeds of Douglas County, Nebraska, encumbering a Unit or any portion thereof as security for the performance of an obligation given in good faith and for valuable consideration which is not a fraudulent conveyance under Nebraska law, but does not mean any instrument creating or evidencing solely a security interest arising under the Uniform Commercial Code or an encumbrance affecting any leasehold interest in a Unit (such as leasehold mortgage).
- 1.24 <u>Exercise Facility</u> means the portion of the Condominium Regime set aside as an exercise facility in the Plan.
 - 1.25 Extended Repair Period has the meaning set forth in Section 9.1(c).
- 1.26 <u>Identifying Number</u> means a symbol or address which identifies only one Unit in the Condominium Project.
- 1.27 <u>Improvements</u> shall mean all buildings, structures, underground installations, slope and grade alterations, lighting, elevators, walkways, gutters, storm drains, drainageways, utilities, driveways, screening walls, walls, exterior doors, windows, window boxes, awnings, stairs, stairwells, decks, patios, balconies, plantings, planted trees and shrubs, sidewalks, poles, flags, signs, storage or display areas, loading areas, docks, fountains, water features, facilities and all other structures or improvements of every type and kind.
- 1.28 <u>Limited Common Element</u> means a portion of the Common Elements allocated by this Declaration, the Bylaws or by the Act for the exclusive use of one or more but fewer than all of the Units.
- Managing Agent means the Person, company, or other legal entity who undertakes the duties, responsibilities and obligations of the management of the Association and the Condominium Regime which Managing Agent may be employed or terminated by a vote of the Board, subject to any outstanding contract rights as might exist.
 - 1.30 Office/Commercial Unit means the Unit designated as "Commercial Unit" on the Plans.
- 1.31 Parking Facility shall mean the parking garage consisting of twenty-three (23) parking stalls which are part of the Condominium Regime.
 - 1.32 Parking Spaces shall include the parking spaces located within the Parking Facility.

- 1.33 Period of Declarant Control shall commence with the recording of this Declaration and shall continue until the earlier of (i) sixty (60) days after the date by which ninety (90%) percent of the Units have been conveyed to Unit Purchasers, or (ii) two (2) years after the date the Declarant has ceased to offer Units for sale in the ordinary course of its business.
- 1.34 <u>Person</u> means a natural person, corporation, partnership, limited liability company, business trust, estate, trust, partnership, association, joint venture, government, governmental subdivision or agency, or other legal or commercial entity; provided, however, that for a land trust, "Person" means the beneficiary of the trust rather than the trustee of the trust.
- 1.35 Plan or Plans means the drawings that contains the information required by the provisions of the Act and as set forth on Exhibit "B".
 - 1.36 Property has the meaning set forth in the Recitals above.
- 1.37 <u>Purchaser</u> means any Person other than a Declarant or a Person in the business of selling Real Estate for his own account, who by a voluntary transfer acquires a legal or equitable interest in a Unit, other than (a) a leasehold interest, including renewal options of less than twenty (20) years, or (b) as security for an obligation.
- 1.38 <u>Qualified Lender</u> means the holder of any Eligible Mortgage, its successors, assigns, affiliates or subsidiaries, a holder, insurer or governmental guarantor of an Eligible Mortgage; provided that any such insurer or governmental guarantor has given notice to the Board, in writing, of the existence of such status.
- 1.39 Real Estate means any leasehold or other estate or interest in, over, or under land including structures, fixtures, and other improvements and interest which by custom, usage, or law pass with a conveyance of land though not described in the contract of sale or instrument of conveyance. "Real Estate" includes parcels with or without upper or lower boundaries, and spaces which may be filled with air or water and specifically includes the Property.
 - 1.40 Residential Unit means the Units designated as Unit 1 through Unit 19 on the Plans.
- 1,41 Special Declarant Rights means rights reserved for the benefit of the Declarant as defined in the Act, including but not limited to, (i) complete Improvements indicated on the Plans filed with the Declaration; (ii) exercise any Development Rights; (iii) maintain sales offices, management offices, advertising signs for the Condominium Project, and models; (iv) use easements through the Common Elements (including the Limited Common Elements) for the purpose of making Improvements within the Condominium Project; (v) make the Condominium Project part of a larger condominium or planned community; (vi) make the condominium subject to a master association;; or (vii) appoint or remove any officer of the Association or master association, or any member of the Board during the Period of Declarant Control.
- 1.42 <u>Super-Majority Vote</u> shall mean sixty-seven (67%) percent or more of the votes entitled to be cast by the members of the Association at any regular or special meeting of the Association called for that purpose.
- 1.43 <u>Unit</u> means a physical portion of the Condominium designated for separate ownership or occupancy, the boundaries of which are described in Article II, below, in the Plans and pursuant to the Act.

1.44 <u>Unit Owner, Unit Ownership or Owner</u> shall mean the fee simple interest owner of any Unit or Units, including, without limitation, one who is buying a Unit or Units under a recorded contract, but excluding Mortgagees and others who hold such title merely as security. Owner shall not include a Lessee of a Unit or Units.

ARTICLE II - UNITS

- 2,1 The Units. The Units shall be legally described as shown on the Plans. The Condominium Regime consists of six (6) Residential Units and one (1) Office/Commercial unit. Each Unit includes an Allocated Interest that is appurtenant thereto. The Units are further identified on the Plans recorded pursuant to the terms of this Declaration and the Act. Each Unit's appurtenant percentage of undivided interest in the Common Elements shall be allocated as set forth in Exhibit "C" attached hereto and incorporated herein by this reference. The calculation of this allocation, shall be originally calculated by the Declarant as follows: the Allocable Interest, for each Unit in the Common Elements, other than the Limited Common Elements, is based upon a fraction, the numerator of which is the total livable square footage of the Unit as shown on the Plans, and the denominator of which is the total livable square footage of all of the Units. The Declarant shall calculate any reallocation of the percentage interests upon the relocation of the boundaries of any Units, the conversion of Units into Common Elements or the conversion of Common Elements into Units using the above described formulas. For purposes of voting, each Unit is allowed one (1) vote, regardless of the number of Persons having an interest in such Unit. The Common Expense Liability shall be based on the operation and maintenance costs for the Common Elements and the amount of the assessment will change on a yearly basis according to these costs. Each Unit may be described by its Identifying Number or symbol as shown on the Plans and as set forth in this Declaration and shall be deemed good and sufficient for all purposes and shall be deemed to convey, transfer, encumber or otherwise affect the Unit Owner's corresponding Allocated Interests even though the same is not expressly mentioned or described therein. Ownership of each Unit and the Unit Owner's corresponding share in the Common Elements shall not be separated. Other than the Declarant, no Unit Owner may relocate the boundaries of any Unit or further subdivide or combine any one or more the Units, except as permitted in Section 6.5 below.
- 2.2 <u>Dimension of Residential Units</u>. The Units and their dimensions are depicted on the Plans referred to hereinabove which Plans are incorporated herein by this reference. Except as otherwise provided herein, and as otherwise set forth in Article III, which describes the Common Elements, each Residential Unit includes that part of the structure which lies within the following boundaries:
- (a) <u>Horizontal (Upper and Lower)</u>: The Units will be stacked one on top of the other. The upper horizontal boundary of each of the uppermost Units shall be in the horizontal plane of the lowermost unfinished surface of the roof, such that the roof, and all of its support systems (including but not limited to tongue and groove planking, wood purlins and beams), shall not be deemed to be included within the boundaries of the uppermost Unit. The upper horizontal boundary of any Unit which has a Unit above it and a Unit below it is the horizontal plane or planes coinciding with the lowermost portion of the ceiling thereof. The lower horizontal

boundary of a Unit is the horizontal plane of the upper surface of the floor. The lower horizontal boundary of the Common Elements below the first floor shall be the horizontal plane of the dirt floor beneath the concrete floor.

- (b) <u>Vertical (Perimetrical)</u>: The vertical boundary (perimetric) of each Unit is the unfinished interior perimeter wall surfaces of all such walls; provided that where there are windows or doors, the boundary is the exterior surface of such doors and windows when enclosed, and where any such boundary separates one Unit from another Unit, the vertical boundary (perimetric) between such shall be the center line of the walls separating such Units. Repairs and finishes on such walls shall be maintained by each individual Unit. Wall structure replacement shall be divided equally by each adjoining Unit, unless such repair shall be caused by such Unit Owner or its occupants, guests, invitees, agents and contractors.
- (c) The horizontal and vertical boundaries above identified shall be extended to their intersections with each other.
- 2.3 <u>Dimension of Office/Commercial Unit</u>. Except as otherwise provided herein, and as otherwise set forth in Article III, which describes the Common Elements, the Office/Commercial Unit includes that part of the structure which lies within the following boundaries:
- (a) <u>Horizontal (Upper and Lower)</u>: The upper horizontal boundary of the Office/Commercial Unit shall be in the horizontal plane of the lowermost unfinished surface of the roof, such that the roof, and all of its support systems (including but not limited to tongue and groove planking, wood purlins and beams), shall not be deemed to be included within the boundaries of the Office/Commercial Unit. The lower horizontal boundary of the Office Unit is the horizontal plane of the upper surface of the floor.
- (b) <u>Vertical (Perimetrical)</u>: The vertical boundary (perimetric) of Office/Commercial Unit is the unfinished interior perimeter wall surfaces of all such walls; provided that where there are windows or doors, the boundary is the exterior surface of such doors and windows when enclosed, and where any such boundary separates the Office/Commercial Unit from another Unit, the vertical boundary (perimetric) between such shall be the center line of the walls separating such Units. Repairs and finishes on such walls shall be maintained by the Office/Commercial Unit Owner. Wall structure replacement shall be divided equally between the Office/Commercial Unit and, if applicable, the Association if the wall adjoins another structure which is a Common Element, unless such repair shall be caused by such Unit Owner or its occupants, guests, invitees, agents and contractors.
- (c) The horizontal and vertical boundaries above identified shall be extended to their intersections with each.
- 2.4 <u>Further Definition of Units</u>. Included in the Units are systems, equipment, installations and facilities of the Unit which are exclusively used for the benefit of a particular Unit, whether situated within or outside of a particular Unit's boundaries, including, but not limited to the following:
- (a) All internal walls or partitions which are contained wholly within a Unit shall be deemed part of the Unit;

- (b) All central and appurtenant installations for services such as electrical, power, light, telephone, gas, hot and cold water and heat (including all ducts, pipes, valves, wires, cables and conduits used in connection therewith or any replacements thereof) which exclusively service a Unit;
- (c) Fans, vents and exhausts and all piping, ducts and equipment which exclusively service a Unit wherever the same may be located;
- (d) All exterior windows, doors, shutters, awnings, window boxes, balconies, and glass windows which exclusively service a Unit;
- (e) Light fixtures, wiring, risers, electrical feeders, switches, and electrical meters exclusively servicing a Unit;
- (f) Gas meter, gas piping, risers, fittings, valves including any gas system exclusively servicing a Unit;
- (g) All other facilities or fixtures located within or immediately connected to a Unit which exclusively serve or benefit or are necessary for the existence, maintenance, operation or safety of the particular Unit.
- (h) All lath, furring, wallboard, plasterboard, plaster, paneling, tiles, wallpaper, paint, finished flooring, and any other materials constituting any part of the finished surfaces of the walls, floors, or ceilings within the designated boundaries of any Unit are a part of that Unit.
- (i) No Unit shall include any piping, wiring, ductwork, machinery, equipment or other materials used exclusively by any other Unit.

ARTICLE III - COMMON ELEMENTS

- 3.1 <u>Common Elements</u> The Common Elements of the Condominium are as follows:
- (a) The Real Estate upon which the structures containing the Units are located, and such structures themselves, including the foundations, exterior walls, roofs, gutters, downspouts, chutes, chases, flues, ducts, wires, conduits, bearing walls, bearing columns, fire suppression and detection systems, whether situated partially within or outside the boundaries of any Unit, including without limitation all piping, fittings, valves and sprinkler heads, or any other fixtures which lie partially within and partially outside of the designated boundaries of a Unit and which serve more than one Unit and are not otherwise assigned or allocated to any one or more Units as a Limited Common Element.
- (b) Except as may be shown on the Plans, the Common Elements shall include, without limitation, each and every stairway, elevators, elevator equipment, heating systems, cooling systems, trash chutes, laundry services, exercise room, storage area, window boxes, the utility area and facilities now or hereafter erected, constructed or installed on or in the Property and any adjacent public right-of-ways that the Association is responsible for maintaining, including without limiting the generality of the foregoing, trees, shrubs, lawns, decorative urns and planters, pavements, sidewalks, storm and water systems, sewage lines, and all utility

installations, and pipes, wire and conduits and connections for television, electricity, light, water and plumbing and other utilities, except those items that are exclusively within or for the benefit of a particular Unit and not used to service any Unit other than that particular Unit.

- (c) All other appurtenances not herein specifically designated which are not enclosed within the boundaries of a Unit as is hereinabove delineated in Article II of this Declaration.
- 3.2 <u>Undivided Interest in Common Elements</u>. The Owner of each Unit shall own an undivided interest in the Common Elements as a tenant (or tenants) in common with all the other Unit Owners, and, except as otherwise limited in this Declaration, shall have the right to use the Common Elements for the purposes incidental to the use and occupancy of said Unit, and such other incidental uses as may be permitted by this Declaration, which right shall be appurtenant to and run with such Person's or Persons' Unit. The extent and amount of percentage of such ownership shall be expressed by a percentage amount, the particular percentage amount, also sometimes referred to herein as "share", appertaining to each Unit being set forth in <u>Exhibit "C"</u> attached hereto and made a part hereof. The percentage interest appurtenant to the Unit may change in the event the Condominium Project is expanded pursuant to the exercise of Special Declarant Rights, any Unit is converted to a Common Element, any Common Element is converted to a Unit or the boundaries of any Unit are relocated as authorized by the Act and this Declaration.
- Allocated Share of Common Elements. The percentage interest or share allocated to each Unit shall be determined as set forth in Article II, above. Each Owner, by acceptance of the deed to a Unit, expressly agrees to the allocation and reallocation of the percentage interest set forth hereinabove or by exercise of any other Special Declarant Right. Allocations and reallocations of the percentage interest may be subject to minor variations attributable to rounding off. The respective percentage interest shall be computed to three significant figures so the sum of the percentage interests of all Units equals one hundred (100%) percent.
- Limited Common Elements. Unless this Declaration otherwise requires, Limited Common Elements shall be as provided in the Act and assigned and allocated exclusively to the Units so served. Each Residential Unit shall be allocated one Parking Space in the Parking Facility as a Limited Common Element. To the extent a Unit Owner purchases additional Parking Spaces from the Declarant or another Unit Owner, such additional Parking Spaces shall also be considered Limited Common Elements of the Unit owned by such Unit Owner for all purposes under the Act and the Condominium Documents. Each Residential Unit shall be allocated as a Limited Common Element the balcony attached to such Unit, the window boxes attached to the windows of such Unit, and shall be assigned a storage space and a storage closet in the basement level. The Courtyard shown on Plans shall be a limited common element of the Commercial Unit

ARTICLE IV - COVENANTS

4.1 <u>No Partition of Common Elements</u>. As long as the Property is subject to the provisions of the Act, the Common Elements shall remain undivided, and no Unit Owner or Owners shall bring any action for partition or division of the Common Elements; and any agreement to the contrary shall be null and void. Provided, however,

nothing herein contained shall prevent partition of a Unit as between any Persons who are Co-Owners thereof, if such right of partition shall otherwise be available, but such partition shall not be in kind.

4.2 <u>No Severance of Ownership.</u> No Owner shall execute any deed, mortgage, lease or other instrument affecting title to his or her Unit Ownership without including therein both his or her interest in the Unit and his or her corresponding Allocated Interests, including his or her share in the Common Elements, it being the intention hereof to prevent any severance of such combined ownership. Any such deed, mortgage, lease or other instrument purporting to affect the one without including also the other, shall be deemed and taken to include the interest so omitted even though the latter is not expressly mentioned or described therein.

ARTICLE V - EASEMENTS AND LIMITED COMMON ELEMENTS

- Encroachments. In the event that, by reason of construction, settlement or shifting of any building or structure, any part of the Common Elements encroaches or shall hereafter encroach upon any part of any Unit, or any part of any Unit encroaches or shall hereafter encroach upon any part of the Common Elements, or if by reason of the design or construction of any Unit it shall be necessary to a Unit Owner to use or occupy, for normal uses and purposes, any portion of the Common Elements, consisting of an unoccupied space within the Property and adjoining his or her Unit, valid easements for the maintenance of such encroachment and for the use of such adjoining space are hereby established and shall exist for the benefit of such Unit and the Common Elements, as the case may be, so long as all or any part of the building containing such Unit shall remain standing; provided, however, that in no event shall a valid easement for an encroachment be created in favor of any Condominium Owner or in favor of the Owners of the Common Elements if such encroachment occurred because of the willful conduct of said Unit Owner or the Owners of the Common Elements, as the case may be. In the event any structure is partially or totally destroyed and then rebuilt, minor encroachments of part of the Common Elements because of construction shall be permitted and valid easements for said encroachment and the maintenance thereof shall exist.
- Except as to the use of any Unit or Limited Common Elements that are assigned and allocated to the Unit or that are assigned and allocated exclusively to any other Unit or Units, perpetual easements are hereby established for all Unit Owners, their families, guests, invitees, mortgagees and servants for the use and enjoyment of all Common Elements and Limited Common Elements (described in Article III above), subject to such rules and regulations as may from time to time be established by the Association herein provided. Except for the rights of the Declarant herein, no Unit Owner shall have any right to access, occupy or use any Limited Common Elements exclusively assigned and allocated to any other Unit.

5.3 <u>Utility Easements</u>.

(a) The Association shall maintain all utility lines and facilities located in, on, or under the Common Elements, except for those lines and facilities maintained by utility companies (public, private or municipal) and those required to be maintained by the Owners pursuant to subsection (b), below, or the Association. The Association shall pay all charges for utilities supplied to the Property, except those metered or charged separately to the Units.

Accordingly, if any utility line or facility which the Association is required to maintain, repair or replace becomes clogged, stopped-up, damaged, destroyed or otherwise requires repair, the Association shall furnish such maintenance, replacement or repair, including repair of any collateral damage or loss in the Common Elements or any Improvements therein. However, if it can be determined that the cause of such clogging, stoppage, damage, destruction or repair originated in any particular Unit (or was caused by an act of an Owner or any of his/her agents, guests, or members of his/her family, whether or not such act was negligent or culpable), the Association may charge the Owner of the Unit the cost of the repair, replacement or maintenance. If one or more Owners fail to pay such costs, the Association may collect them by levying a special assessment upon the Unit or Units of the Owners who are responsible therefor under the provisions of this subsection. Except as otherwise provided herein, the Association shall not be responsible for damage to any Unit or personal property located therein caused by a damaged or defective utility line or facility.

In the event of a failure or inability of the Board to take timely action to maintain, replace or repair utility lines or facilities for which it is responsible (including repair of any collateral damage or loss in the Common Elements), the Owners of any Unit or Units served by the lines or facilities shall have the right, and are hereby granted an easement to the full extent necessary therefore, to enter upon Units, Common Elements or Limited Common Elements which these lines, facilities or any portion thereof are located to repair, replace or maintain them (including collateral damage as provided above). The Association shall reimburse the Owner(s) for the reasonable and necessary costs incurred by the Owner(s) in making such maintenance, repair or replacement. If entry onto the Common Elements, Limited Common Elements or Units is required hereunder, the party making such entry must give reasonable notice to the Association and/or Owner of such Unit as applicable.

- (b) Unless maintained by a utility company, an Owner shall be deemed to own the utility lines and facilities and outlets of all utility lines and facilities located within and serving only his/her Unit, and shall be responsible for the maintenance of such utility lines, facilities and outlets.
- (c) Whenever such utility lines or facilities serve more than one Unit, the Owner of each Unit served by the lines or facilities shall be entitled to the full use and enjoyment of the portions of the lines or facilities as service his/her Unit.
- 5.4 <u>Easements in Gross</u>. The Property shall be subject to a perpetual easement in gross to the Association provided herein, its successors and assigns, for ingress and egress, to perform its obligations and duties as required by this Declaration. Should it be necessary to enter any Unit to repair a Common Element or Limited Common Element, the employees, agents, contractors, subcontractors, or workmen shall be entitled to enter during reasonable hours with 24 hours prior written notice, unless it is reasonably believed by the Board that an emergency exists which requires such entrance without advanced notice, by exhibiting to the Condominium Owner or any Person or Persons occupying such Unit under authority of such Unit Owner, an order signed by any member of the Board or signed by the Managing Agent.
- 5.5 Granting of Easements. The Association, acting through the Board shall have the power to grant rights and restrictions, in the Common Elements or Limited Common Elements, such as the rights to grant utility easements, licenses, or similar rights, including easements for cable television, under, through or over Common

Elements, or Limited Common Elements, as may be reasonably necessary to or desirable for the ongoing development or operation of the Condominium Regime.

- 5.6 <u>Easements in Units</u>. To the extent that any utility line, pipe, wire or conduit serving any Unit shall be wholly or partially within the boundaries of another Unit, such other Units shall be burdened with and there hereby is reserved and created an easement for the use, maintenance, repair and replacement of such utility line, pipe, wire or conduit, such easement to run to the benefit of the Unit or Units served by the same.
- Sales Office. The Declarant, its duly authorized agents, representative and employees shall have an easement for the maintenance of a sales office and/or model Units on the Property so long as Declarant owns or occupies any Unit primarily for the purpose of sale. Such sales offices and/or model Units may be maintained in such number and size as determined by the Declarant and may be located and relocated in Units and/or in any improvements on the Common Elements. By execution hereof, the Declarant does hereby specifically reserve an easement for the use of the Common Elements as may be located within the Property as a sales and marketing office of the Declarant during the development of the Property, and for one (1) year after the last Unit located on the Property is sold, which easement shall be for exclusive use of the Common Elements unto the Declarant, to the exclusion of use of such Common Elements by any Owner. Exercise of the rights of such easement shall be by Declarant and its designees.
- 5.8 <u>Easement for Improvements</u>. Declarant shall have and does hereby reserve a transferable easement on and over the Common Elements for the purpose of making improvements contemplated by this Declaration on the Property, and for the purpose of doing all things reasonably necessary and proper in connection therewith.
- 5.9 <u>Effect of Easements</u>. All easements and rights herein established shall run with the land and inure to the benefit of and be binding on the Declarant, its successors and assigns, and any Unit Owner, Purchaser, mortgagee, or other Person having an interest in any portion of the Property herein described, whether or not such easements are maintained or described in any deed of conveyance.
- 5.10 <u>Restoration of the Condominium</u>. The benefited party of any easement granted hereunder shall have the duty and obligation to repair and restore the servient portion of the Condominium Regime to the condition which existed prior to the exercise of such easement rights.

ARTICLE VI - ARCHITECTURAL AND OPERATIONAL CONTROL COMMITTEES

- 6.1 <u>Architectural and Operational Control Committee Composition</u>. There shall be an Architectural and Operational Control Committee which shall consist of three (3) Persons.
- 6.2 <u>Appointment</u>. The members of the Architectural and Operational Control Committee shall be selected as follows:
- (a) Until the expiration of the Period of Declarant Control, Declarant shall have the right to appoint and remove all members and alternate members of the Committee. The Declarant may temporarily or permanently relinquish its right to appoint all or some of the Committee members and alternates at any time.

- (b) After Declarant relinquishes its appointment rights or following the expiration of the Period of Declarant Control, the Committee shall be appointed by the Board. The Committee shall, without further act or deed of the Declarant, exercise all rights of Declarant to enforce and implement the Development Guidelines and to perform Declarant's obligations under this Article and, at such time, all obligations of Declarant under this Article shall automatically terminate, and except as otherwise provided herein, all rights and obligations of Declarant under this Article shall vest in the Committee.
- 6.3 <u>Terms of Office</u>. The term of all Committee members appointed by Declarant shall be set by Declarant. The term of all Committee members appointed by the Board shall be two (2) years. Any new member appointed to replace a member who has resigned or been removed shall serve such member's unexpired term. Members whose terms have expired may be reappointed. A member of the Committee shall not be required to satisfy any particular qualifications for membership and may be a member of the Board, an officer of the Association, an Owner, Lessee, an officer or employee of Declarant, or a Person who is not a member or Owner or Lessee or otherwise affiliated with the Condominium Regime.
- Resignations; Vacancies. Any member of the Committee may, at any time, resign from the Committee upon written notice to Declarant, so long as Declarant has the sole right to appoint any member, or upon written notice to the remaining Committee members and to the Board when the right to appoint any members is vested in the Board. Vacancies on a Committee of members appointed by Declarant, however caused, shall be filled by Declarant so long as Declarant has the right to appoint members. Vacancies on a Committee of members appointed by the Board, however caused, shall be filled by the Board in the same manner set forth in Section 6.2, above.

6.5 Powers; Duties and Responsibilities.

The Committee shall have the following power, duties and responsibilities with respect to the Units, the Common Elements and the Limited Common Elements assigned and allocated to any one or more of the Units:

- (i) all of the powers and authority conferred upon it by this Declaration and the Articles and Bylaws;
- (ii) to hire and retain services of engineers or other consultants and professionals as they deem necessary to perform the duties of the Committee;
 - (iii) to perform the functions required of it by this Declaration;
- (iv) to consider and act upon all Applications and the plans, specifications and other documents submitted to it pursuant to Article VII, below, with respect to decisions relating to the Condominium Regime;
 - (v) to adopt Development Guidelines;
- (vi) to make and to enforce reasonable rules and regulations governing the use of the Condominium Regime;
- (vii) to approve the relocation of the boundaries of any Unit or further subdivide or combine any one or more of the Units; and

(viii) to perform all other duties delegated to and imposed upon it by this Declaration and Bylaws.

Notwithstanding the foregoing, only the Board shall determine the compensation, if any, to be paid to the members of the Committee.

- 6.6 <u>Meetings</u>. The Committee shall meet as often as it, in its sole discretion, shall deem necessary to properly perform its duties hereunder. The vote or written consent of any two members shall constitute an act by the Committee. The Committee shall keep written records of all actions taken by it.
- Development Guidelines. In addition to any architectural and development standards set forth herein, the Committee may, from time to time, and in their reasonable discretion, draft, propose, adopt and amend their respective Development Guidelines. Such Development Guidelines, and any amendments thereto, shall supplement, interpret and implement the provisions hereof by setting forth: (a) the standards and procedures for Committee review, and (b) guidelines for Improvements which shall include, but not be limited to, guidelines for architectural design of Improvements, floor plans, landscape plans, color schemes, signage, exterior lighting, finishes and materials for use in any portion of the Condominium Regime. The Development Guidelines shall initially be adopted by the Declarant. After the expiration of the Period of Declarant Control, any amendment to the Development Guidelines must be approved by a majority vote of the Unit Owners.

ARTICLE VII - ARCHITECTURAL CONTROL AND REGULATION OF IMPROVEMENTS

7.1 Approval of Plans.

- (a) Approval Required. Except for any Improvements constructed and installed by Declarant, no Improvement shall be constructed, erected, placed, expanded, added to, maintained or permitted to remain within the Condominium Regime (excluding the interior of any Unit), and no alterations or other work which alters the exterior appearance of any Unit, Limited Common Element or Common Element, until the plans and specifications and other documentation as may be required by Development Guidelines for said Improvements and alterations, which may include without limitation floor plans, materials, colors, signage, exterior lighting and any other information needed to accurately describe the exterior appearance or functional characteristics of said Improvements (the "Application"), have been submitted to and approved in writing by the Committee. Three sets of the Application shall be filed with the Committee. Improvements approved in writing by Declarant prior to the recording of this Declaration shall be deemed to have been approved by the Committee.
- (b) <u>Filing Fee</u>. As a means of defraying its expenses, the Committee may institute and require a reasonable filing fee to accompany the Application for each building or other construction project submitted. If resubmission of an Application is necessary, the Committee may require an additional filing fee.
- (c) <u>Governmental Regulations</u>. All Applications submitted to each Committee hereunder shall comply with any and all laws, rules, regulations or ordinances applicable to the Property which have been promulgated by any local, state, federal or other governmental agency or authority.
- (d) <u>Basis for Approval</u>. The Committee shall have the right to disapprove any Application submitted to it, whether a preliminary or final submittal, if any part of it is:

- (i) not in accordance with this Declaration or the Development Guidelines or the Plans;
 - (ii) incomplete;
- (iii) not in compliance with relevant approval requirements or regulations of local, state, federal or other governmental agencies;
- (iv) deemed by the Committee to be contrary to the best interests of the Condominium Regime or the Unit Owners; or
- (v) incompatible with the architectural style, quality or aesthetics of the Condominium Regime and any existing Improvements or development plans for proposed Improvements.

The Committee shall not unreasonably withhold its approval of an Application submitted to it. In this connection, each Committee may also base its approval or disapproval on criteria which may include, but are not limited to, the following: (w) conformity and harmony of external design with neighboring structures; (x) effect of location of proposed Improvements on the other Units within the Condominium Regime; (y) adequacy of screening of trash facilities, storage areas, mechanical and heating and air-conditioning facilities and rooftop installations; and (z) conformity of the Application to the purpose and general plan and intent of this Declaration. Any decision of the applicable Committee made after Declarant is no longer entitled to appoint the members of the Committee, may be appealed to the Board. The decision of the Board shall be final. As long as Declarant is appointing the members of the Committee, any decision of the Committee shall be final.

- (e) <u>Time for Decision</u>. The Committee shall approve or disapprove each Application, whether a preliminary or final submittal, within thirty (30) days from the receipt thereof. If the Committee fails either to approve or disapprove the Application within said 30-day period; then it shall be irrevocably deemed that the Committee has approved the Application. At least one set of the Application shall, with the approval or disapproval endorsed thereon, be returned to the submitting person and one set shall be retained by the Committee for its permanent files. Notwithstanding Section 7.1(a), no application or notice shall be deemed filed with the Committee until it is actually received by at least one Committee member by certified mail (return receipt requested).
- (f) <u>Time for Commencing</u>. Upon receipt of approval from the Committee pursuant to this section and upon receipt of approvals from the City, the Owner shall, as soon as practicable, satisfy all conditions thereof and diligently proceed with the commencement and completion of all approved construction, refinishing, alterations, excavations and landscaping. In all cases, work shall be commenced within six (6) months of the date of such approval, or the approval given or deemed given pursuant to this Article shall be deemed revoked unless the Committee, upon request made prior to the expiration of said 6-month period, extends the time for commencing work by written notice to the Owner, which may be withheld or conditioned in the Committee's discretion.
- (g) <u>Completion of Work</u>. All construction, refinishing, alteration or excavation of any Improvements approved under this Section 7.1 shall be undertaken and pursued diligently to completion, but in any event shall be completed within one year after the date of approval by the Committee. However, the time for

completion shall be extended for any period such completion is rendered impossible or would result in great hardship due to strikes, fires, national emergencies, natural calamities or other similar supervening forces beyond the control of the Owner or its lessees. Failure to comply with this Subsection 7.1(g) shall constitute a breach of this Declaration and subject the defaulting party or parties to all enforcement procedures set forth herein or any other remedies provided by law or in equity.

- (h) <u>Disclaimer of Liability</u>. Neither Declarant, the Committee nor any member thereof, nor any agents, officers or employees of Declarant or of the Committee, shall be liable in any way for any damage, loss or prejudice suffered or claimed by a Unit Owner, Lessee or any other Person who submits an Application; except to the extent of actual damages arising directly from the bad faith acts or intentional misconduct thereof. Any person or entity who submits an Application shall forever defend, indemnify and hold the Declarant, the Committee, the members thereof, and the employees, officers and agents of each, harmless from all damage, loss or liability (including reasonable attorneys' fees) suffered or claimed by any third party on account of (i) any defects in any plans, drawings, specifications or other documentation submitted in any Application, or revised or approved in accordance with the foregoing provisions, or for any structural or other defects in any work done according to such plans, drawings, specifications or other documentation; (ii) the approval or disapproval of any Application, whether or not defective; or (iii) the construction or performance of any work, whether or not pursuant to an approved Application, except to the extent of actual damages arising directly from the bad faith acts or intentional misconduct of the Declarant, the Committee or any member thereof, any agents, officers or employees of Declarant or of the Committee.
- Application, or any written or oral statements made by the Board or any officer or employee of the Association, Declarant or any employee or officer or agent of Declarant, or the Committee or any member, agent or employee thereof, be deemed to constitute in any way any representations or warranties of any kind, express or implied, with regard to the Application and any plans, drawings, specifications or other documentation constituting a part of the Application, including without limitation representations for warranties regarding compliance with zoning, subdivision and land use laws, or compliance with any other applicable codes, regulations and laws, or with regard to fitness for a particular purpose.
- (j) Presumption of Compliance: Estoppel Certificate. The foregoing notwithstanding, after the expiration of one (1) year from the date the Committee receives from an Owner either (i) a copy of the certificate of occupancy issued by the applicable governmental authority for any Improvement, or (ii) after an Improvement has been completed by a Unit Owner and said Unit Owner has delivered a valid notice of completion with respect to such Improvement to the Committee, then said Improvement shall, in favor of purchasers and encumbrances in good faith and for value, be deemed to be in compliance with the provisions of this Article VII unless a notice of non-compliance or non-completion with respect thereto has been executed by Declarant or the Committee and recorded in the office of the Register of Deeds of Douglas County, Nebraska or unless legal proceedings shall have been instituted to enforce compliance or completion with respect to said Improvement.

- (k) Approval Cannot be Assigned. Any approvals given pursuant to this Article VII shall be personal to the Unit Owner submitting the Application and cannot be assigned or transferred by such Unit Owner without the prior written consent of the Board, which shall not be unreasonably withheld. Without such consent, any subsequent Unit Owner for which a previous Unit Owner has obtained approval of an Application shall submit a new Application pursuant to this Section 7.1 for review and approval as though no prior approvals had been received from the Committee with respect to such Unit.
- 7.2 <u>Variances</u>. The Committee is hereby authorized and empowered to grant variances for Improvements or uses within the Condominium Regime prohibited or regulated by this Declaration or the Development Guidelines and further to grant reasonable requests for relief from the provisions of this Declaration, or any portion hereof, in order to overcome practical difficulties and to prevent unnecessary hardship in the application of the provisions contained herein. Notwithstanding the foregoing, the Committee shall not grant such a variance to any Unit Owner unless:
 - (a) such Owner has obtained all necessary governmental approvals,
- (b) the construction of Improvements or the uses which are called for under the request for the variance shall be consistent in design, character, appearance and quality of construction with the other Improvements and uses within the Condominium Regime,
- (c) the variances do not materially injure, in the judgment of the Committee, any of the Units or Common Elements within the Condominium Regime, and
- (d) the construction of Improvements and/or the uses called for under the request for variance are otherwise subject to and conform with all applicable laws, ordinances, rules and regulations, including, but not limited to, zoning regulations of any governmental agency or political entity having jurisdiction over the Condominium Regime.

No variance granted pursuant to the authority granted herein shall constitute a waiver of any provision of this Declaration as applied to any other Person or portion of the Property, and the grant of a variance shall not obligate the Committee to grant other variances. In addition to the variance powers provided herein, the Committee shall be empowered to issue from time to time reasonable interpretations of the intent of the provisions of this Declaration or the Guidelines, which interpretations shall not constitute variances from the provisions of this Declaration, but shall be designed to further the implementation of this Declaration in a manner consistent with its provisions.

7.3 Maintenance During Construction. All construction activities of any kind on any portion of the Property shall be governed by the provisions of this Subsection and corresponding provisions in the Development Guidelines. All construction activities shall be carried out in an orderly and timely manner and all partially completed Improvements shall be kept in an orderly condition during construction. Dust from all construction shall be controlled at all times in a manner specified in the Development Guidelines. If trucks entering and leaving the Property deposit mud or dust on any streets or walkways, the Owner of the Unit on which or for whose benefit the construction is being performed shall be responsible for maintaining the streets and walkways (or causing the same to be maintained) in a clean condition on a daily basis. If the provisions hereof conflict with the provisions of the

Development Guidelines with respect to construction activities, the more restrictive provision shall control. Any repairs or replacements to the Common Elements, including any Limited Common Elements, necessitated by a Unit Owner's construction shall be performed by a contractor approved by the respective Committee having authority thereof.

ARTICLE VIII - RESTRICTIONS

- 8.1 <u>Permitted Uses.</u> Other than the Special Declarant Rights carried on by the Declarant or his assigns, agents or successors, during the Period of Declarant Control, the Residential Units shall be restricted to single family residential use and may not be used for any other purpose. Nothing in this Section 8.1 is intended to prohibit an Owner from keeping his personal business or professional records or accounts therein, or handling his personal business calls or correspondence therefrom.
- 8.2 <u>Prohibited Uses All Units, Common Elements and Limited Common Elements.</u> In addition to all restrictions now existing against said Property and all Improvements now or hereafter constructed thereon, the use, occupancy and operation of the Units, Common Elements and including Limited Common Elements is hereby expressly restricted as follows:
- (a) Animals. No animals, livestock, or poultry of any kind shall be raised, bred, or kept on any part of the Property, except that dogs, cats or other usual household pets may be kept by the respective owners in their respective Units, provided that they are not kept, bred, or maintained for any commercial purpose and do not endanger the health or unreasonably disturb the Owner of any Unit, or any resident thereof. The Board shall make reasonable rules and regulations for the accommodation of pets.
- (b) <u>Use of Property</u>. Except for the right of ingress and egress, the Owners of Units are hereby prohibited and restricted from using any property outside of their respective Units, except as may be allowed by the Board or as expressly provided herein. It is expressly acknowledged and agreed by all parties concerned that this paragraph is for the mutual benefit of all Unit Owners within the Condominium Regime and is necessary for the protection of the Unit Owners.
- shall be attached to or installed on any portion of the Property without the written approval of the Board, unless contained entirely within the interior of a Unit. No radio or television signals, nor any other form of electromagnetic radiation, shall be permitted to originate from any Unit, which may unreasonably interfere with the reception of television or radio signals within the Condominium Regime; provided, however, that Declarant and the Association shall not be prohibited from installing equipment necessary for the operation of any master antenna, security, cable television, mobile radio, or other similar systems within the Condominium Regime.
- (d) <u>Vehicles, Etc.</u> No vehicles shall be parked on the Common Elements or the Limited Common Elements, other than in authorized Parking Spaces, and no vehicle repairs, other than emergency repairs or repairs of a minimal nature needed to be performed to move a vehicle off the Property, shall be allowed on the Property. No vehicles shall be parked or stored on blocks or other such devices on the Common Elements, Limited Common Elements or any other portion of the Condominium Regime. No vehicles shall be parked so as to obstruct the fire lanes or roadways as may exist within the Condominium Regime. The Association is expressly authorized

to tow away, at an offending owner's expense, any vehicle which is in violation of this Section, or which is placed on the Property in violation of the rules and regulations governing parking as may be adopted by the Board. No boats, boat trailers, campers, canoes, recreational vehicles, vehicles used primarily for recreational purposes, vehicles primarily used for commercial purposes, or vehicles with commercial writings on their exterior shall be stored, allowed to remain, or parked on any portion of the Condominium, except in an area, if any, designated by the Board or except as otherwise permitted by the Board or Declarant. The Committee shall have the right to designate areas within the Condominium for the parking of motorcycles, scooters, bicycles and similar items.

- (e) Signs. Except as placed or erected by Declarant or his assigns, agents or successors, no signs, billboards or objects shall be erected, placed, or permitted to remain on the Property, nor shall such Property be used in any way or for any purpose which may endanger the health or unreasonably disturb the Owner of any Unit. No Unit Owner shall display a "for rent" or "for sale" sign without the express written consent of the Board. Declarant may erect a permanent sign on the exterior of the Property identifying the Condominium Regime as a project of Redimensions, or like phrasing.
- (f) <u>Miscellaneous Prohibited Uses</u>. No Unit shall be used for the operation and maintenance of a second hand store, pawn shop, odd lot, closeout or liquidation store, auction house, flea market, an adult book store, adult theater, adult amusement facility, or any facility selling or displaying pornographic materials or having such displays. No Unit shall be occupied, operated or maintained in an unsanitary or hazardous condition.
- 8.3 <u>Security and Frozen Pipes</u>. Should a Unit become vacant, the Unit Owner is responsible for securing the Unit while it is unoccupied, including engaging all locks, providing security lighting, and heating the interior sufficient to keep pipes from freezing. Insurance claims or costs incurred by the Association, the Board or the Committee for frozen pipe damage in any unheated Unit may be offset by a special assessment levied against the Unit in an amount equal to the damage claim.
- 8.4 <u>Unsightly Appearances</u>. No offensive or unsightly appearance shall be maintained or allowed to exist on those portions of any Unit visible from the exterior of the Condominium Regime or Common Elements i.e. halls, etc. All equipment, garbage cans, and storage areas shall be kept in a manner so as to conceal them from view of neighboring Units and streets, unless otherwise authorized by the Board; provided, however, exterior personal patio furnishings, such as chairs and swings, located within a Unit's balcony, patio, porch, terrace, or deck shall be permissible, subject to the rules and regulations of the Association. Provided further, however, that nothing shall be permitted which in the opinion of the Board jeopardizes the structural integrity of any balcony or other part of the Condominium Regime, or which presents risk of damage to adjacent property.
- 8.5 Acts Affecting Insurance. An Owner shall not permit or suffer anything to be done or kept in his or her Unit which will increase the rate of insurance acquired by the Association or which will otherwise obstruct or interfere with the rights of other Unit Owners.
- 8.6 <u>Trash Containers and Collection.</u> No garbage or trash shall be placed or kept on the Condominium Regime except in covered containers of a type, size and style which are approved by the Board. The Board shall have the right to subscribe to a trash service for the use and benefit of the Association and all Owners; and to adopt and promulgate rules and regulations regarding garbage, trash, trash containers and collection. The

Association shall have the right to require all Owners to place trash and garbage in containers located in areas designated by the Board. No incinerators shall be kept or maintained in any Unit. All rubbish, trash, and garbage shall be regularly removed from the Property and shall not be allowed to accumulate thereon. If trash dumpsters are used to facilitate trash, rubbish and garbage removal, all such trash, rubbish and garbage shall be placed therein for removal from the Property.

- 8.7 <u>Machinery and Equipment</u>. No machinery or equipment of any kind shall be placed, operated or maintained upon the Condominium Regime except such machinery or equipment as is usual and customary in connection with the Declarant's sales, marketing, maintenance or construction of the Improvements which are within the permitted uses of the Condominium Regime, and any use except that which Declarant or the Association may require or permit for the operation and maintenance of the Common Elements and Units.
- 8.8 <u>Leasing of Units.</u> A Unit Owner may lease his or her Unit (but not less than his or her entire Unit) at any time and from time to time provided that:
 - (i) No Unit may be leased for transient or hotel purposes or for an initial term of less than ninety (90) days;
 - (ii) No Unit may be leased or subleased without a written lease or sublease;
 - (iii) A fully executed copy of such lease or sublease shall be furnished to the Board; and
 - (iv) The rights of any lessee of a Unit shall be subject to, and each such lessee shall be bound by, the covenants, conditions and restrictions set forth in the Declaration, Bylaws and Rules and Regulations, and a default thereunder shall constitute a default under the lease or sublease; provided, however, that the foregoing shall not impose any direct liability on any lessee or sublessee of a Unit to pay any Common Expenses or special assessments on behalf of the Owner of that Unit.
- 8.9 <u>Lawful Use</u>. No improper or unlawful use shall be permitted on any part of the Condominium Regime. All valid laws, zoning ordinances, and regulations of all government bodies having jurisdiction over the Condominium Regime shall be observed. Any violation of such laws, zoning ordinances or regulations shall be a violation of this Declaration.
- 8.10 <u>Nuisances and Offensive Activity</u>. No Owner, lessee, occupant, or other Person shall create a nuisance within the Condominium Regime, or use any portion of the Condominium Regime for any activity or purpose which is considered by the Board, its sole and absolute discretion, to be objectionable due to sound, odor, visual effect or physical impact and which in the opinion of the Board will disturb or tend to disturb other Owners or lessees in the Condominium Regime, or which is deemed by the Board or the Committee to constitute a nuisance. Included among the uses or activities prohibited because of their detrimental effect upon the general appearance, enjoyment and use of the Condominium Regime are, without limitation, the following:
 - (i) Any public or private nuisance.
 - (ii) Any excessive vibration, noise, sound or disturbance that is objectionable due to intermittence, beat, frequency, shrillness, loudness or pulsating effect.
 - (iii) Any lighting which is flashing or intermittent or is not focused downward or away from any Unit within the Condominium Regime, unless otherwise approved by the Board.

- (iv) Any air pollution, including without limitation any dust, dirt, mold, microbials or other environmental pollutants in excessive quantities.
 - (v) Any emission of excessive and offensive odors, or noxious.

No nuisance shall be permitted to exist or operate upon the Condominium Regime and no activity shall be conducted upon the Condominium Regime which is offensive or detrimental to any portion of the Condominium Regime or any Owner or Occupants of the Condominium Regime. No exterior speakers, horns, whistles, bells or other sound devices except security or other emergency devices used exclusively for security or emergency purposes shall be located, used or placed on or in the Condominium Regime.

8.11 Enforcement. This Declaration, including all restrictions set forth herein, and the rules and regulations may be enforced by injunctive relief, specific performance or the imposition of reasonable monetary fines as provided in the Act and suspension of use and voting privileges. These powers, however, shall not be construed as limiting any other legal means of enforcing the use restrictions or rules and regulations of the Association. Any fines so imposed shall be considered an assessment against the Unit and may be collected in the manner provided for collection of other assessments. In addition to the foregoing, if any Person shall fail to maintain its Unit in a reasonably safe and sanitary condition, the Association may, at the Board's option, and after ten (10) days written notice to the Unit Owner, perform any clean-up, repair and/or replacement to cure any such condition, and all cost and expenses reasonably incurred by the Association, plus interest thereon at the rate of sixteen (16%) per annum, shall be reimbursed to the Association by such Unit Owner within thirty (30) days after work has been completed. The Association may levy a special assessment against any such Unit, which may be enforced in accordance with Section 10.9, below.

ARTICLE IX - MAINTENANCE

9.1 Maintenance of Units and Limited Common Elements.

(a) By the Owner. Except as provided in subsection (b) of this Section, each Owner shall have the obligation to maintain, keep attractive, keep in good repair, and replace all portions of the Unit. Any maintenance, repair, replacement or upkeep required to be performed by an Owner hereunder shall be in conformance with the architectural standards as set forth by the Committee.

In explanation of the foregoing and not to be construed as a limitation, each owner shall maintain, repair, and keep in good condition (subject to the Association's obligations hereinafter set forth), his or her Unit.

(b) By the Association. The Association shall maintain, keep in good repair and upkeep, and replace, as a Common Expense assessed in accordance with this Declaration, all of the Property not required to be maintained and kept in good order by a Unit Owner and as otherwise set forth in this Section. The Association shall exclusively, by way of explanation and not limitation, be responsible, and have the exclusive right, to maintain, keep attractive, keep in good repair and replace all of the Common Elements and those Limited Common Elements defined in Section 3.4 above. The Association shall, also, be responsible for the repair, upkeep and maintenance of all roofs and foundations in respect to Improvements containing the Units or otherwise. In the event the need for maintenance, repair or replacement which is the responsibility of the Association hereunder is caused through the willful or negligent act of an Owner, his or her family, guests, lessees, or invitees, then, the Association shall give

the Owner written notice of the repair, replacement or maintenance work needed and an estimated cost to accomplish such repair, replacement or maintenance work. The Owner shall have fifteen (15) days within which to pay the Association such estimated costs, and in the event of a failure to pay, such costs shall be added to and become a part of the assessment to which such Owner is subject and shall become a lien against the Unit.

Despite any provision herein contained to the contrary, the Association shall not be liable for injury or damage to any Person or property: (i) caused by weather conditions or natural disasters or by any Unit Owner or by any other Person; (ii) resulting from any rain, water, snow or ice which may leak or flow from any portion of the Common Elements; or, (iii) caused by the leaking, failure or disrepair of any pipe, plumbing, drain, conduit, appliance, equipment or utility lines or facilities, the responsibility for the maintenance of which belongs to the Association.

In addition, the Association shall be responsible for the maintenance of sewer lines within the Units as extended from each Unit to the main sewer line connecting to on the Property.

Failure to Maintain. If the Board of the Association determines that any Owner has (c) failed or refused to discharge his or her obligations with regard to the maintenance, repair, upkeep or replacement of any items for which he or she is responsible hereunder, including, but not limited to, a failure to maintain, repair or replace a condition which may increase the possibility of fire or other loss or damage to the Condominium Regime, then the Association (except no notice shall be required in an emergency situation in which case the Association may proceed immediately) shall provide the Unit Owner with written notice specifying the nature of the maintenance, repair or replacement and the estimated costs thereof with reasonable particularity. The Owner shall have fifteen (15) calendar days to complete any such repairs, maintenance or replacements; provided, however, the Unit Owner shall have more than fifteen (15) days, but no longer than three (3) months (the "Extended Repair Period"), if such performance cannot reasonably be completed within fifteen (15) days and the Unit Owner is diligently pursuing the completion. In the event the Owner fails, neglects or refuses to repair, maintain or replace any such items within fifteen (15) days, or within the Extended Repair Period as applicable, after the receipt of the notice, then the Association, through its Board, shall have the right to cause the repairs, maintenance or replacements to be made, and the Unit Owner shall, within thirty (30) days after the completion of such work, reimburse the Association. In the event any such repair or replacements are to the Common Elements the Association shall complete all such work, and the Unit Owner responsible for such repairs, maintenance or replacements shall have thirty (30) days after demand is made to reimburse the Association. Any costs incurred by the Association under this Section shall be added to and become a part of the assessment to which such Owner is subject and shall become a lien against the Unit.

ARTICLE X - ASSOCIATION AND BYLAWS, ASSESSMENTS

10.1 <u>General Information</u>. The Association will administer the Condominium Regime pursuant to the terms and conditions set forth in this Declaration and the Bylaws. The fiscal year of the Association shall be the calendar year. The Office of the Association shall be located at such location as the Board or the Managing Agent shall designate from time to time. All Unit Owners, by virtue of their ownership of a Unit in the Condominium

Regime, are automatically mandatory Members of the Association and shall be entitled to vote on all matters upon which Members of the Association are entitled to vote, pursuant to this Declaration and in accordance with the Bylaws. The foregoing is not intended to include persons or entities that hold an interest merely as security for the performance of an obligation. Subject to the provisions of the Condominium Documents, the Owner or Owners of each Unit shall be entitled to one (1) vote for such Unit in which the interest required for membership is held. Each Unit is allocated a vote equal in weight to each other Unit. Provided however, if a Unit Owner shall have, in the sole opinion of the Board, an unresolved financial delinquency with respect to the Association, such Owner's vote shall not be eligible and shall not be entitled to be cast or counted.

- 10.2 <u>Meetings and Voting</u>. Annual and Special Meetings of the Association, including all notice and quorum requirements and voting of the membership shall be set forth in the Bylaws.
- Directors. During the Period of Declarant Control, the business of the Association shall be managed by a Board comprised of at least three (3) Directors who shall be appointed by the Declarant and shall serve without compensation. Without regard to the time when the Period of Declarant Control terminates, the Association shall hold a First Transitional Election not later than sixty (60) days after the conveyance of twenty-five (25%) percent of the Units to the Unit Owners other than Declarant, at which election one (1) additional member shall be elected to the Board. A Second Transitional Election shall be held by the Association not later than sixty (60) days after the conveyance of fifty (50%) percent of the Units to Unit Owners other than Declarant, at which election one (1) additional member shall be elected to the Board. The qualification, election, term, removal, resignation and replacement of each Board member shall be determined in accordance with the Bylaws. The Declarant may voluntarily surrender the right to appoint and remove officers and members of the Board before termination of the foregoing. In that event, the Declarant may require, during the Period of Declarant Control, that the actions of the Association or Board, as might be described in a recorded instrument executed by Declarant, be approved by the Declarant before they become effective.
- 10.4 <u>Director's Meetings</u>. Regular and Special Meetings of the Board, including the notice and quorum requirements and voting of the Board, shall be set forth in the Bylaws.
- 10.5 <u>Powers and Duties of the Board</u>. All of the powers and duties of the Association existing under the Act, this Declaration and the Bylaws shall be exercised by the Board, its duly appointed agents, contractors or employees, subject only to approval by the Unit Owners where specifically required. Compensation of employees of the Association shall be fixed by the Directors.
- 10.6 Officers. The executive officers of the Association shall consist of a President (who must also be a Director), a Vice-President, Treasurer, and Secretary. The Bylaws shall provide for: (i) the election of officers; (ii) the term for which officers shall serve; (iii) special appointments; (iv) the resignation; (v) removal; (vi) vacancy; and (vii) the powers, duties and responsibilities of the officers of the Association.

10.7 Assessments.

(a) All Owners shall be obligated to pay the estimated assessments imposed by the Board to meet the Common Expenses. The Common Expenses shall be assessed among all of the Unit Owners in accordance with the Unit Owner's share in the Common Elements or Limited Common Elements as set forth in Article III of

this Declaration. Assessments for the estimated Common Expenses of the Association shall be due in advance of the first day of each calendar month or less frequently as may be determined by the Board.

- (b) Each Unit Owner's obligation of payment of assessments shall begin on the first day of the month in which the closing of the purchase of the Unit occurs. Each Unit Owner shall pay two (2) months of assessments in advance on the date the closing of the Unit occurs.
- (c) In the event the ownership of a Unit, title to which is derived from Declarant, commences on a day other than the first day of the assessment period, the assessment for that period shall be prorated.
- as the Board shall from time to time determine and is to be paid by all of the Unit Owners to provide for the payment of all estimated expenses growing out of or connected with the maintenance, repair, operation, additions, alterations and improvements of and to the Common Elements and those Limited Common Elements which are the responsibility of the Association, and the Property and Improvements owned thereby, which sum may include, but shall not be limited to: management fees, expenses and liabilities incurred by the Managing Agent, taxes and special assessments (until separately assessed), snow removal, road and sidewalk repair, premiums for insurance, landscaping and care of grounds, common lighting and heating, repairs and renovation, trash and garbage collections, wages, common water and sewer charges, legal and accounting fees, management fees, expenses and liabilities incurred by the Managing Agent, if any, on behalf of the Unit Owners under or by reason of the Declaration and Bylaws of the Association for the creation of a reasonable contingency, reserve, working capital and sinking funds as well as other costs and expenses relating to the Common Elements or Limited Common Elements which are the responsibility of the Association.
- (e) Pursuant to the provisions of the Declaration and Bylaws, the Board may levy such assessments for the purpose of defraying the cost of repair or reconstruction of the Improvements in the event of their damage.
- (f) The Association by its Board may levy a special assessment against any individual Unit or any Unit Owner for the reasonable expense incurred in the reconstruction or repair to the Common Elements, Limited Common Elements or the individual Unit for damage or destruction caused by the misconduct, negligence or infraction of the published rules and regulations of the Association by the Unit Owner or his guests, invitees.
- (g) The omission or failure to fix the assessment or to deliver or mail a statement for any period of time shall not be deemed a waiver, modification or release of the Owner's obligation to pay the same.
- (h) The Board shall, pursuant to Section 76-873(c)(2) of the Act, have the power and authority to assess any Common Expenses benefitting fewer than all of the Units exclusively against the Units benefitted thereby.
 - (i) The Association shall have all of the powers of the Association enumerated in the Act.
- (j) Within thirty (30) days after adoption of any proposed budget for the Condominium Regime, the Board shall provide a summary of the budget to all the Unit Owners, and shall set a date for a meeting of the Unit Owners to consider ratification of the budget, which date shall not be less than fourteen (14) nor more than thirty (30) days after mailing of the summary. Unless at that meeting a majority of all the Unit Owners reject

the budget, the budget is ratified, whether or not a quorum is present. In the event the proposed budget is rejected, the periodic budget last ratified by the Unit Owners shall be continued until such time as the Unit Owners ratify a subsequent budget proposed by the Board.

- (k) Notwithstanding anything else contained herein, the assessments for the costs of operating, maintaining, and repairing the Parking Facility shall be allocated to the Unit Owners pro rata based on the number of Parking Spaces the Unit Owner is entitled to use either as a Limited Common Element or otherwise licensed or granted to the Unit Owner over the total Parking Spaces in the Parking Facility.
- assessed by the Association against each Unit shall be the personal and individual debt of the Owner thereof. No Owner may exempt themselves from liability for this contribution towards the Common Expenses by waiver of the use or enjoyment of any of the Common Elements, the Property and Improvements owned by the Association or by abandonment of their Unit. The Board shall take prompt action to collect any unpaid assessments which remain unpaid for more than ten (10) days from the date payment is due. The failure to make payment of any assessments or installment thereof related to any Unit before the tenth (10th) day after the due date shall constitute a default and such Unit Owner shall: (a) pay a late charge of five (5%) percent on the outstanding balance; and (b) all amounts that are delinquent shall bear interest from the due date at a rate equal to sixteen (16%) percent per annum or the maximum interest rate allowed by law, whichever is less, and all costs and expenses incurred by the Board or its authorized representative in the collection of the amounts, including reasonable attorneys' fees and costs, shall be part of the assessment past due and the full assessment shall be a lien against such Unit. Suit to recover a money judgment for unpaid Common Expenses shall be maintainable without foreclosing the lien nor shall such suit be construed to be a waiver of the lien.

10.9 Association Lien for Non-Payment of Common Expenses.

- (a) All sums assessed by the Association but unpaid for the share of Common Expenses chargeable to any Unit shall constitute a lien on such Unit superior to all other liens and encumbrances, except for (i) taxes and special assessment liens of the Unit in favor of any assessing entity, and (ii) all sums unpaid on a Eligible Mortgage of record, including all unpaid obligatory sums as may be provided by such encumbrances. To evidence such lien, the Board shall prepare a written notice of lien assessment setting forth the amount of such unpaid indebtedness, the amount of the accrued interest and late charges thereon, the name of the Owner of the Unit and a description of the Unit. Such notice of lien shall be signed by one of the members of the Board or by one of the officers of the Association on behalf of the Association and shall be recorded in the Office of the Register of Deeds of Douglas County, Nebraska. Such lien shall attach and be effective from the due date of the assessment until all sums, with interest and other charges thereon, shall have been fully paid and shall include all costs, fees and expenses incurred in filing or enforcing such lien.
- (b) Such lien may be enforced by the foreclosure of the defaulting Owner's Unit by the Association in the manner of a deed of trust or mortgage on real property upon the recording of a notice of claim thereof. In any such proceedings, the Owner shall be required to pay the costs, expenses and attorney's fees incurred for filing the lien, and in the event of foreclosure, all additional costs, all expenses and reasonable

attorney's fees incurred. The Owner of the Unit being foreclosed shall be required to pay the Association the monthly assessment for the Unit during the period of foreclosure, and the Association shall be entitled to a receiver during foreclosure. The Association shall have the power to bid on the Unit at foreclosure or other legal sale and to acquire and hold, lease, mortgage, vote the votes appurtenant to, convey and otherwise deal with the same.

- (c) Any holder of an Eligible Mortgage on a Unit may pay, but shall not be required to pay, any unpaid Common Expenses payable with respect to such Unit, and upon such payment, such holder of an Eligible Mortgage shall have a lien on such Unit for the amount paid of the same rank as the lien of its mortgage or encumbrance without the necessity of having to record a notice of claim of such lien. The Association shall report to the Qualified Lender of a Unit any assessments remaining unpaid for longer than sixty days after the same are due; provided, however, that a Qualified Lender shall have furnished to the Association written notice of its encumbrance.
- (d) The recorded lien may be released by a release of lien signed by one of the members of the Board or by one of the officers of the Association on behalf of the Association and recorded in the Office of the Register of Deeds of Douglas County, Nebraska.
- (e) Notwithstanding any of the foregoing provisions, any holder of a Eligible Mortgage who obtains title to a Unit pursuant to the remedies set forth in its mortgage or deed of trust shall not be liable for more than six months of the regularly budgeted Common Expense Liability assessed thereon prior to such transfer of title plus any costs, fees and expenses incurred in filing or enforcing the lien for such unpaid Common Expense Liability.

10.10 Ascertainment of Unpaid Common Expenses.

- (a) The Unit Owners and their mortgagees, prospective mortgagees or prospective grantees, upon ten (10) days written notice to the Board and upon payment of a reasonable fee, shall be furnished a statement of their account. The statement of account shall include the amount of any unpaid Common Expenses, the amount of the current assessments, the dates that assessments are due, the amount of any advanced payments made, prepaid items, such as insurance policy premiums and reserves therefor and any deficiencies in reserve accounts. Such statement shall be conclusive upon the Association in favor of all persons who rely thereon in good faith. Unless such request shall be complied with within twenty (20) days after receipt of such written request, all unpaid Common Expenses which become due prior to the date of such request will be subordinate to the rights of the Qualified Lender requesting such statement who records an Eligible Mortgage after making such request.
- (b) The provisions set forth in this Section shall not apply to the initial sales and conveyances of the Units made by Declarant, and such sales shall be free from all unpaid Common Expenses to date of conveyance made or to a date as agreed upon by Declarant and Declarant's grantee.
- 10.11 Priorities of Association Lien for Common Expenses. The Owner of a Unit may create junior deeds of trust or mortgages (junior) to the lien, deed of trust or other encumbrances of an Eligible Mortgage or other liens or encumbrances of the Unit; provided, however, that any such junior mortgage, deed of trust, lien or encumbrance will always be subordinate to the prior and paramount lien of the Association for Common Expenses, and subject to all of the terms, conditions, covenants, restrictions, uses, limitation and obligations under this Declaration and Bylaws, and, provided, further, that the holder of any such junior encumbrance shall release its

security interest in any Unit for the purposes of restoring any Improvements upon the encumbered Unit and all of the Unit Owner(s)' rights, title and interest in and to the proceeds under all insurance policies upon said premises by the Association. Such release shall be furnished forthwith by a junior mortgagee upon written request of the Association, and if such request is not granted, such release may be executed by the Association as attorney-in-fact for such junior mortgagee.

ARTICLE XI - INSURANCE - DAMAGE, DESTRUCTION AND RECONSTRUCTION

- 11.1 <u>Scope of Coverage</u>. Commencing not later than the date of the first conveyance of a Unit to a Purchaser, the Association shall maintain, to the extent reasonably available, the following insurance coverage:
- (a) Property insurance on the Common Elements, Limited Common Elements and Units, exclusive of any improvements and betterments installed in Units by the Owners thereof, insuring against all risk of direct physical loss commonly insured against in an amount equal to the maximum insurable replacement value of the Common Elements, Limited Common Elements and Units, as determined by the Board; provided, however, that the total amount of insurance after application of any deductibles shall not be less than one hundred percent (100%) of the current replacement cost of the insured property, exclusive of land, excavations, foundations and other items normally excluded from a property policy.
- (b) Comprehensive general liability insurance, including medical payments insurance, in an amount determined by the Board, but not less than Two Million Dollars (\$2,000,000.00) per injury or injuries, including death, arising out of a single occurrence, and Fifty Thousand Dollars (\$50,000.00) property damage; or, in the alternative, a liability policy affording coverage for bodily injury and property damage with a combined single limit in an amount not less than Two Million Dollars (\$2,000,000.00). The policy or policies shall cover the Association, the Board and the officers of the Association, Committee members, all agents and employees of the Association and all Owners and other Persons entitled to occupy any Unit or other portion of the Condominium Regime for occurrences commonly insured against, arising out or in connection with the use, ownership or maintenance of the Common Elements, Limited Common Elements, or other portion of the Condominium Regime which the Association has the responsibility to maintain and shall also include hired automobile and non-owned automobile coverage with cost liability endorsements to cover liabilities of the owner.
- (c) Such other insurance as the Association shall determine from time to time to be appropriate to protect the Association or the Unit Owners.
- (d) The Association shall also purchase blanket fidelity insurance coverage for anyone who either handles (or is responsible for) funds that it holds or administers, whether or not that individual receives compensation for services. Such policy shall provide that it may not be cancelled or substantially modified without at least ten (10) days prior written notice to the Association.
- (e) The insurance policies purchased by the Association, to the extent reasonably available, shall contain the following provisions:

- (i) Each Unit Owner shall be an insured under the policy with respect to liability arising out of his ownership of an undivided interest in the Common Elements and Limited Common Elements under Section 3.4., or their membership in the Association.
- (ii) There shall be no subrogation with respect to the Association, its agents, servants, and employees, or with respect to the Unit Owners and members of their household. Each party hereby waives, releases and discharges any right of subrogation against the other for any loss arising out of damage to or destruction of all or any portion of the Property or contents thereof when such loss is caused by any perils included within either party's insurance provisions.
- (iii) No act or omission by any Unit Owner, unless acting within the scope of their authority on behalf of the Association, shall void the policy or be a condition to recovery on the policy.
- (iv) The coverage afforded by such policy shall not be brought into contribution or proration with any insurance which may be purchased separately by Unit Owners or their mortgagees or beneficiaries under deeds of trust.
- (v) A "severability of interest" endorsement which shall preclude the insurer from denying the claim of a Unit Owner because of the negligent acts of the Association or other Unit Owners.
- (vi) Statement of the name of the insured as Dunsany Flats Property Owners Association, Inc., for the use and benefit of the individual Unit Owners (designated by name if required by the insurer).
- (vii) For policies of hazard insurance a standard mortgagee clause providing that the insurance carrier shall notify the Qualified Lender named in the policy at least ten (10) days in advance of the effective date of any reduction or cancellation of the policy.

It shall be the duty of the Board at least annually to conduct an insurance review to determine if the policy enforced is adequate to meet the need of the Association and to satisfy the requirement of this Declaration and the Act. Such responsibility may be performed and shall be deemed reasonably performed, by the Board's Managing Agent requesting the Association's insurance agent to verify that the insurance policies in existence meet the needs of the Association as set forth herein and satisfies the requirements of this Declaration and the Act. In all events, each Unit Owner shall have the right to obtain additional coverage for such improvements, or betterments or personal property within the Unit as its own expense. Each policy may contain reasonable deductibles and the amount thereof shall be added to the face amount of the policies in determining whether the insurance equals at least full replacement cost.

11.2 <u>Certificate of Insurance</u>. An insurer that has issued an insurance policy under this Article shall issue certificates or a memorandum of insurance ("Certificate of Insurance") to the Association and, upon request, to any Unit Owner, mortgagee or beneficiary under a deed of trust. Any insurance obtained pursuant to this Article may not be canceled until thirty (30) days after notice of the proposed cancellation has been mailed to the

Association, each Unit Owner and each Qualified Lender who is listed as a scheduled holder of an Eligible Mortgage in the insurance policy.

- 11.3 <u>Payment of Premiums</u>. Premiums for all insurance obtained by the Association pursuant to this Article shall be Common Expenses and shall be paid for by the Association.
- 11.4 <u>Insurance Obtained by Owners</u>. The issuance of insurance policies to the Association pursuant to this Article shall not prevent an Owner from obtaining insurance for their own benefit and at their own expense covering their Unit, personal property and providing personal liability coverage.
- Association in accordance with this Article shall be adjusted with the Association and the insurance proceeds shall be payable to the Association and not to any mortgagee or beneficiary under a deed of trust. The Association shall hold any insurance proceeds in trust for Unit Owners and lienholders as their interests may appear. Subject to the provisions of Section 11.6 and 11.7 of this Article, the proceeds shall be disbursed for the repair or restoration of the damage to Common Elements, Limited Common Elements and Units. Owners and lienholders shall not be entitled to receive payment of any portion of the proceeds unless there is a surplus of record after the Common Elements, Limited Common Elements and Units have been completely repaired or restored, or the Declaration terminated.
- 11.6 <u>Use of Insurance Proceeds</u>. In the case of fire or any other casualty, the insurance proceeds, if sufficient to reconstruct any Improvements so damaged or destroyed, shall be applied to such reconstruction. Reconstruction of the Improvements, as used herein, means restoring the insured Improvements to substantially the same condition in which it existed prior to the fire or other disaster, with each Unit and the Common Elements having the same vertical and horizontal boundaries as before.
- 11.7 <u>Procedure where Insurance Proceeds are Insufficient</u>. In case of fire or other casualty, if the insurance proceeds are insufficient to reconstruct the Improvements and the Unit Owners and all other parties in interest do not voluntarily make provision for reconstruction of the Improvements within 180 days from the date of damage or destruction, the Association may record a notice setting forth such facts; and upon the recording of such notice:
 - (a) The Property shall be deemed to be owned as tenants-in-common by the Unit Owners;
- (b) The undivided interest in the Property owned in common of each Unit Owner shall be the percentage of undivided interest previously owned by such Unit Owner in the Common Elements.
- (c) Any liens affecting any of the Units shall be deemed to be transferred in accordance with the existing priorities to the undivided interest of the Unit Owner in the Property as provided herein; and
- (d) The Property shall be subject to an action for partition at the suit of any Unit Owner, in which event the net proceeds of such sale, together with the net proceeds of the insurance on the Property, if any, shall be considered as one fund, and shall be divided among all the Unit Owners in a percentage equal to the percentage of undivided interest owned by each Unit Owner in the Property, but only after first paying out of the respective share of each Unit Owner, (to the extent sufficient for the purpose) all liens on the undivided interest in the Property owned by such Unit Owner.

Insurance Deductibles. If maintenance is required as a result of an insured loss, the amount of the deductible shall be considered a maintenance expense to be paid by the Person or Persons who would be responsible for such repair in the absence of insurance. If the loss affects more than one (1) Unit, or a Unit and Common Elements, the cost of the deductible may be apportioned by the Board, at its discretion, among the parties suffering loss in accordance with the total cost of repair.

ARTICLE XII - MORTGAGES

12.1 Requirements.

- Any mortgage or other lien on a Unit and the obligations secured thereby shall be deemed (a) to provide, generally, that the mortgage or other lien instrument and the rights and obligations of the parties thereto shall be subject to the terms and conditions of the Act and this Declaration and shall be deemed to provide specifically, but without limitation, that the mortgagee or lien holder shall have no right (i) to participate in the adjustment of losses with insurers or in the decision as to whether or not, how to repair or restore damage to or destruction of the Property, or (ii) to receive or apply the proceeds of insurance to the reduction of the mortgage debt or otherwise, except in the event and to the extent either of a distribution of such proceeds to Unit Owners pursuant to Section 76-871 of the Act or of insurance proceeds in excess of the cost of repair or restoration being received by the owner of the Unit encumbered by such mortgage; or (iii) to accelerate the mortgage debt or to have any other remedies by virtue of waste or alleged waste or other conditions occurring anywhere on the Property other than within the affected Unit, and the obligation secured shall be pre-payable, without penalty, upon the happening of any termination of the Condominium Regime or determination not to restore or replace the affected Unit. Nothing contained in this Section 12.1(a) or elsewhere in this Declaration shall give a Unit Owner, or any other party, priority over any rights of the mortgagee of a Unit pursuant to its mortgage in case of a distribution to such Unit Owner of insurance proceeds or condemnation awards for loss to or a taking of one or more Units and/or Common Elements.
- (b) No Unit Owner or purchaser of a Unit shall deliver any mortgage or other lien instrument secured by a Unit, or any obligation to be secured thereby, unless it has first notified the Board of the name and address of the proposed mortgagee or lien holder, the amount of the debt proposed to be so secured, and has submitted to the Board a copy of the form of the proposed mortgage and note or other instrument of obligation.

12.2 Qualified Lenders.

- (a) When a mortgage is delivered to a Qualified Lender or other lien holder, the Unit Owner shall simultaneously provide executed or conformed copies to the Board. Upon receipt of such copy of a mortgage or other lien, the Secretary of the Board shall instruct the insurer of the property to add the name of the Qualified Lender to the mortgagee loss payable provision of the hazard insurance policy covering the property and to provide such Qualified Lender with a Certificate of Insurance showing that the Qualified Lender's name has been so added.
- (b) The Secretary shall maintain a register of Qualified Lender showing the names and addresses of the Qualified Lender, the amount secured by each Qualified Lender.

12.3 Notice Rights of Qualified Lenders.

- (a) Upon the written request of a Qualified Lender or its servicer to the Board, the Qualified Lender shall be entitled to receive notice of some or all of the following as designated in the request:
 - (i) Any condemnation or casualty loss that affects either a material part of the Condominium Regime or the Unit securing the Qualified Lender's mortgage;
 - (ii) Any sixty day delinquency in the payment of assessments or charges owed by the Owner of the Unit which is subject to the Eligible Mortgage;
 - (iii) Any lapse, cancellation or material modification of any insurance policy or fidelity bond maintained by the Association; or
 - (iv) Any proposed action that requires the approval of a specified percentage of Qualified Lenders
- (b) The request of a Qualified Lender or its servicer shall specify which of the above items it desires to receive and shall indicate the address to which any notices or documents shall be sent by the Board. The Board need not inquire into the validity of any request made hereunder by a Qualified Lender. The Board may refuse to honor any request where, after reasonable inquiry, it shall determine that the person making such request is not entitled to the material so requested and may establish reasonable rules to implement this Section 12.3(b).
- (c) Failure to comply with the requirements set forth above shall in no way invalidate the otherwise proper actions of the Association and the Board.
- 12.4 Action Requiring Approval of Qualified Lenders. The prior written approval of Qualified Lenders that represent at least fifty-one (51%) percent of the votes of Units that are subject to Eligible Mortgages shall be required to take the following action:
 - (a) Any amendment to the Condominium Documents of a material adverse nature to Eligible Mortgagees; and
 - (b) Any action to terminate the legal status of the Condominium Project after substantial destruction or condemnation occurs or for other reasons.

Any request for approval under this Section 12.4 shall be made in writing by the Board. The approval of any Qualified Lender shall be deemed to have occurred in the event such Qualified Lender fails to respond to the Board with sixty (60) days of receipt of any written request for approval under this Section 12.4. Written notice under this Section 12.4 shall be delivered by certified or registered mail, with a "return receipt" requested.

12.5 <u>Right to Examine Books and Records</u>. Any Qualified Lender shall have the right, exercisable upon written request to the Board, to examine the books and records of the Association at any reasonable time.

ARTICLE XIII - MISCELLANEOUS PROVISIONS

13.1 <u>Effective Covenants</u>. Each Purchaser and each grantee of Declarant, its successors and assigns, by the acceptance of a deed of conveyance, accepts the conveyed Property subject to all restrictions, conditions, covenants, reservations, options, liens and charges, and the jurisdiction, rights and powers granted or reserved by this Declaration or to which this Declaration is subject, and all rights, benefits and privileges of every character hereby granted, created, reserved or declared and all impositions and obligations hereby imposed shall be deemed

and taken to be covenants running with the land and shall bind any Person having at any time any interest of estate in said Property, and shall inure to the benefit of such Unit Owner in like manner as though the provisions, terms and restrictions of this Declaration were received and stipulated at length in each and every deed of conveyance.

- 13.2 <u>Waiver</u>. No covenant, restriction, condition or provision of this Declaration or in the Bylaws shall be deemed to have been abrogated or waived by reason on any failure to enforce the same at any time, irrespective of the number of violations or breaches which may occur.
- 13.3 <u>Savings Clause</u>. The invalidity of any covenant, restriction, condition, limitation or any other provision of this Declaration and Bylaws herein contained, as the case may be, shall not render the remainder of the Declaration invalid, nor any other part therein contained.
- 13.4 <u>Controlling Instrument</u>. In the event of a conflict between the provisions of this Declaration and the Bylaws, this Declaration shall prevail except to the extent that this Declaration is inconsistent with the Act.

ARTICLE XIV - AMENDMENT AND TERMINATION

14.1 Amendments; Modifications and Terminations.

- (a) Except as provided in Section 14.2 below, the prior written approval of a Super-Majority Vote of the Unit Owners shall be required to make an amendment of a material nature to the Condominium Documents. A change in the provisions of any Condominium Document directly relating to any of the following shall for this purpose be considered material:
 - (i) Terminate the condominium status of the Property for reasons other than substantial destruction or condemnation of the Property;
 - (ii) Abandon, encumber, sell or transfer any Common Elements (the granting of easements for public utilities or for other public purposes consistent with the intended uses of the Common Elements shall not be deemed a transfer within the meaning of this subsection); or
 - (iii) The use of hazard insurance proceeds for losses to any portion of the Property (whether to Units or to Common Elements) for other than the repair, replacement or reconstruction of such Property.
 - (iv) A change in the schedule of Allocated Interests or a change in the schedule of Limited Common Element Allocations set forth in Exhibit "C" allocated to each Unit;
 - (v) Voting rights;
 - (vi) Responsibility for maintenance and repairs;
 - (vii) Reallocation of interests in the Common Elements or Limited Common Elements or rights to their use;
 - (viii) Convertibility of Units into Common Elements or of Common Elements into Units;
 - (ix) Expansion or contraction of the Condominium Regime or the addition, annexation or withdrawal of property to or from the Condominium Regime;
 - (x) Insurance or fidelity bond requirements;

- (xi) Restrictions on the leasing of any Units;
- (xii) Imposition of any restrictions of a Unit Owner's right to sell or transfer his or her Unit;
- (xiii) Restoration or repair of the Condominium Regime (after a hazard damage or partial condemnation) in a manner other than that specified in the Condominium Documents;
- (xiv) Actions to terminate the legal status of the Condominium Regime after substantial destruction or condemnation occurs;
 - (xv) The method of assessments described in this Declaration; or
- (xvi) Provisions that expressly benefit holders, insurers or guarantors of Eligible Mortgages.
- Amendments by Declarant Only. Notwithstanding the foregoing or anything elsewhere contained herein, the Declarant shall have the right acting alone and without the consent or approval of the Unit Owners, the Association, the Board, any Eligible Mortgage Holders, Qualified Lenders or any other person at any time during the Period of Declarant Control to amend or supplement this Declaration from time to time if (i) such amendment or supplement is necessary to conform this Declaration to the Act, as amended from time to time, or (ii) such amendment or supplement is made to implement expansion of the Property pursuant to the Development Rights and Special Declarant Rights reserved herein, or (iii) such amendment is necessary to comply with requirements of the Federal National Mortgage Association, the Government National Mortgage Association, the Federal Home Loan Mortgage Corporation, the Department of Housing & Urban Development, the Federal Housing Association, the Veteran's Administration or any other governmental agency or any other public, quasi-public or private entity which performs (or may in the future perform) functions similar to those currently performed by such entities, or (iv) such amendment is necessary to correct clerical or typographical errors or to clarify Declarant's original intent, or (v) such amendment as may be necessary to implement any changes in the Condominium Regime that is permitted to be made by Declarant under this Declaration.

ARTICLE XV - DECLARANT RIGHTS

- 15.1 <u>Development Activities</u>. Notwithstanding any provision herein to the contrary, the Declarant shall have the following rights and privileges (the "Declarant Rights"), which are hereby reserved only to itself and to its successors and assigns and their respective agents:
 - (a) To exercise the Development Rights.
 - (b) To exercise any Special Declarant Rights.
- (c) To erect and maintain on the Common Elements, advertising signs, sales flags or other sales devices and banners for the purpose of aiding the sale of Units, and to maintain sales and business offices in at least one Unit or in any Common Element or building in this Condominium to facilitate the completion of construction of the Improvements comprising this Condominium Regime now or hereafter constructed within said development and sale of the Units therein contained.

- (d) To erect or maintain on the Common Areas any sales office facilities, either of a modular or permanent construction, in the sole discretion of the Declarant, its successors, assigns or their agents, that will aid in the sale, marketing or advertising of the Units.
- (e) To sell or license any Parking Spaces not allocated to a Unit as a Limited Common element under Section 3.4 above.
 - (f) To grant to third parties an easement, license, or other right to use the Exercise Facility.

The consent of the Unit Owners shall not be required for the exercise of any of the foregoing Declarant Rights, and the Declarant may proceed with the exercise of such Declarant Rights at its sole option and its sole discretion. The option reserved to exercise the Declarant Rights shall be exercisable by the Declarant, its successors and assigns, who shall have the unilateral right to reallocate percentages of undivided interests in the Common Elements, liability for payment of Common Expenses, allocation of Limited Common Elements, and allocation of votes in the Association, as to be done in accordance with this Declaration and the Act. The Declarant shall exercise this option by its adoption, execution or recordation of an Amendment to this Declaration by recording such certificates and plans as required by the Act. Such amendment shall be adopted by the Declarant pursuant to the terms hereof without the consent of any Unit Owners, the Association, the Board, any Eligible Mortgage Holders, Qualified Lenders or any other person. From time to time, as the Declarant shall file permitted amendments to this Declaration, each then owner and each Person or entity thereafter becoming an Owner and its successors in title shall, upon the reallocation of such Common Elements or Limited Common Elements automatically be vested with his or her appropriate Allocated Interest and be vested with his or her appropriate undivided percentage interest in such Common Elements and Limited Common Elements.

15.2 <u>Permanent Access and Utility Easement.</u> The Declarant reserves unto itself, its successors and assigns, a permanent easement for ingress, egress and utility purposes to any adjacent properties now or hereafter owned by Declarant, its successors and assigns as shown on the Plat and Plans.

IN WITNESS WHEREOF, Forest Hill Properties LLC has caused these presents to be signed by its authorized officer, the day and year first above written.

	- -	DECLARANT:
		FOREST HILL PROPERTIES LLC, a Nebraska limited liability company By: Redimensions LLC, a Nebraska limited liability company, its Sole Member
		By: Sylvester J. Orsi, its Sole Member
STATE OF NEBRASKA COUNTY OF DOUGLAS)) ss.)	

Before me, a notary public, in and for said county and state, personally came Sylvester J. Orsi, the sole member of Redimensions, LLC, which is the sole member of Forest Hill Properties LLC, a Nebraska limited liability company, known to me to be the identical person who executed the above instrument and acknowledged the execution thereof the be his voluntary act and deed and the voluntary act and deed of said company.

Witness my hand and Notarial Seal this 24 day of ______ 2009

GENERAL NOTARY - State of Nebraska MICHAEL D. MATEJKA My Conim. Exp. Jan. 14, 2011

Notary Public

Return to:

Michael D. Matejka Woods & Aitken LLP 10250 Regency Circle, Suite 525 Omaha, NE 68114


CONSENT BY LENDER

First National Bank of Omaha, a national banking association, is the Trustee and Beneficiary of the Deed of Trust on the real property described on Exhibit "A" attached hereto and hereby consents to this Declaration and Master Deed of Dunsany Flats Condominium Regime and agrees that the Deed of Trust will be subordinate and subject to this Declaration and Master Deed.

THEORY DOOR
Dated this 24 Th day of
FIRST NATIONAL BANK OF OMAHA, a national banking association
By: Title: Vice President
STATE OF NEBRASKA)) ss.
COUNTY OF DOUGLAS)
On this Add of Sane, 2009, personally appeared Scott Ramon, which of First National Bank of Omaha, a national banking association, and acknowledged before me, a Notary Public, to be the person who signed on behalf of said Bank and that he/she acknowledged said instrument to be the free act and deed of said Bank.
IN WITNESS WHEREOF, I have hereunto set my hand and affixed my official seal on the day and year first above written, in the County and State aforesaid.
GENERAL NOTARY-State of Nebraska TARA McCURRY My Comm. Exp. Oct. 6, 2009 Notary Public
My Commission expires:

EXHIBIT "A" LEGAL DESCRIPTION

EXHIBIT "B" THE PLANS

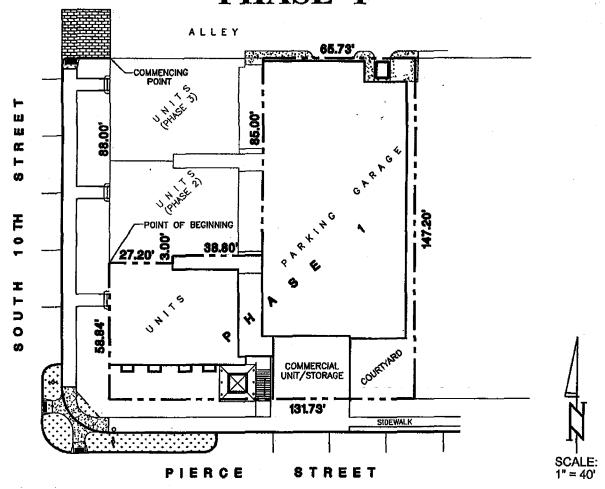

LEGAL DESCRIPTION (DUNSANY FLATS CONDOMINIUMS PHASE 1)

THAT PART OF LOT 1, DUNSANY FLATS, AN ADMINISTRATIVE SUBDIVISION IN DOUGLAS COUNTY, NEBRASKA, DESCRIBED AS FOLLOWS: COMMENCING AT THE NW CORNER OF SAID LOT 1; THENCE SOUTH, (ASSUMED BEARING) 88.00 FEET ON THE WEST LINE OF SAID LOT 1, TO THE CENTERLINE OF A PARTY WALL, AND THE POINT OF BEGINNING; THENCE EAST 27.20 FEET ON THE CENTERLINE OF SAID PARTY WALL TO THE EAST EXTERIOR FACE OF A WALL RUNNING NORTH AND SOUTH; THENCE NORTH 3.00 FEET ON SAID EAST FACE TO THE SOUTH EXTERIOR FACE OF A WALL RUNNING EAST; THENCE EAST ON SAID SOUTH FACE AND IT'S EASTERLY EXTENSION 38.80 FEET TO THE WEST EXTERIOR FACE OF A WALL RUNNING NORTH AND SOUTH; THENCE NORTH ON SAID WEST FACE ON A LINE 66.00 FEET EAST OF AND PARALLEL WITH THE WEST LINE OF SAID LOT 1, 85.00 FEET TO THE NORTH LINE OF SAID LOT 1; THENCE EAST ON THE NORTH LINE OF SAID LOT 1 65.73 FEET TO THE NE CORNER THEREOF; THENCE SOUTH ON THE EAST LINE OF SAID LOT 1, 147.20 FEET TO THE SE CORNER THEREOF; THENCE WEST ON THE SOUTH LINE OF SAID LOT 1, 131.73 FEET TO THE SW CORNER THEREOF; THENCE NORTH ON THE WEST LINE OF SAID LOT 1, 58.84 FEET TO THE POINT OF BEGINNING.

I HEREBY CERTIFY THAT THIS DRAWING WAS MADE UNDER MY DIRECT PERSONAL SUPERVISION AND THAT I AM A DULY REGISTERED LAND SURVEYOR UNDER THE LAWS OF THE STATE OF NEBRASKA.




JUNE 9, 2009 RICHARD M. BROYLES NEBRASKA RLS 477

SHEET 1 OF 8

14381323CONDOP1.dwg

GRID BOOK 96, PAGES 63 THRU 65

THOMPSON, DREESSEN & DORNER, INC.	SITE PLAN	DATE	06/09/09
Consulting Engineers & Land Surveyors	SILE PLAN	DRAWN BY	RJR
10836 OLD MILL ROAD OMAHA, NEBRASKA 68154	TD2 NO. 1438-132-3	CHECKED BY	RMB
P: 402.330.8860 F: 402.330.5866 WWW.TD2CO.COM	1B2 NO. [438-132-3	REVISION	

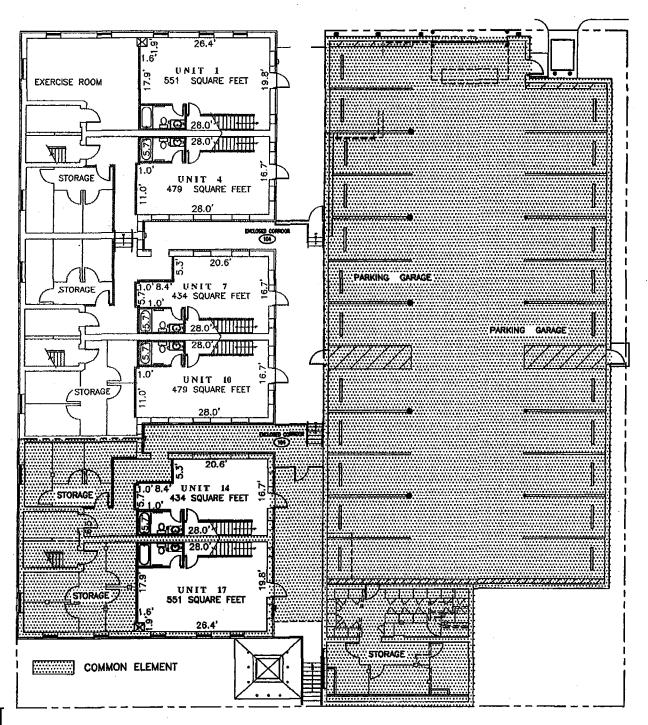

BASEMENT / PARKING GARAGES

SHEET 2 OF 8

14381323CONDOP1.dwg




1" = 20'

2 THOMPSON, DREESSEN & DORNER, INC. **Consulting Engineers & Land Surveyors** 10836 OLD MILL ROAD OMAHA, NEBRASKA 68154 P; 402.330.8860 F: 402.330.5866 WWW.TD2CO.COM

BASEMENT FLOOR PLAN

DATE 06/09/09 DRAWN BY RJR RMB CHECKED BY

TD2 NO. 1438-132-3

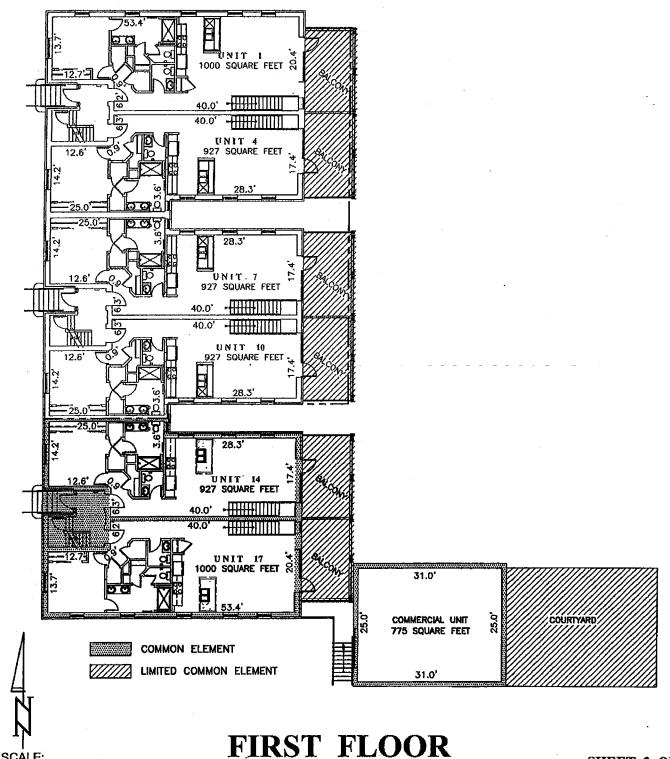

SHEET 3 OF 8

14381323CONDOP1.dwg




1" = 20'

THOMPSON, DREESSEN & DORNER, INC. **Consulting Engineers & Land Surveyors** 10836 OLD MILL ROAD OMAHA, NEBRASKA 68154 P: 402.330.8860 F: 402.330.5866 WWW.TD2CO.COM

FIRST FLOOR PLAN

06/09/09 RJR DRAWN BY CHECKED BY

TD2 NO. 1438-132-3

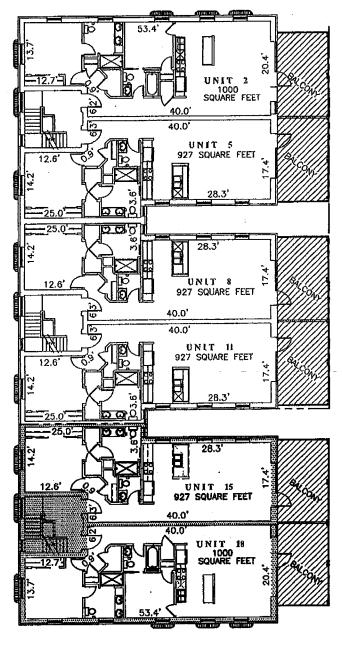



SCALE:

COMMON ELEMENT

LIMITED COMMON ELEMENT

SECOND FLOOR

SHEET 4 OF 8

14381323CONDOP1.dwg




2 THOMPSON, DREESSEN & DORNER, INC. **Consulting Engineers & Land Surveyors** 10836 OLD MILL ROAD OMAHA, NEBRASKA 68154 P. 402,330,8860 F: 402,330,5866 WWW,TD2CO,COM

SECOND FLOOR PLAN

06/09/09 DATE DRAWN BY RJR RMB CHECKED BY

TD2 NO. 1438-132-3

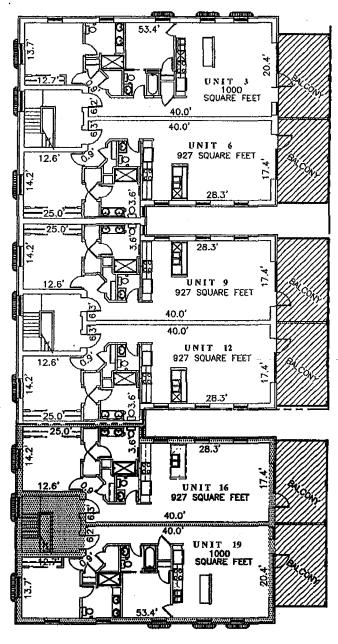



COMMON ELEMENT



LIMITED COMMON ELEMENT

THIRD FLOOR

SHEET 5 OF 8

14381323CONDOP1.dwg




THOMPSON, DREESSEN & DORNER, INC.
Consulting Engineers & Land Surveyors
10836 OLD MILL ROAD OMAHA, NEBRASKA 68154
P: 402.330.8860 F: 402.330.5866 WWW.TD2CO.COM

THIRD FLOOR PLAN


DATE 06/09/09
DRAWN BY RJR

TD2 NO. 1438-132-3

CHECKED BY RMB
REVISION

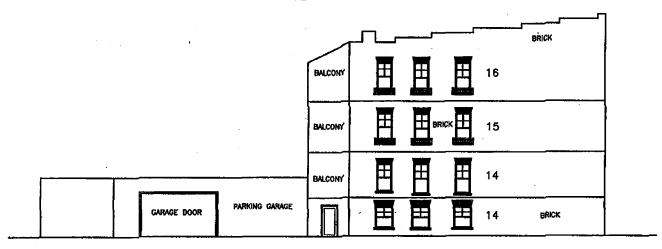

NORTH ELEVATION

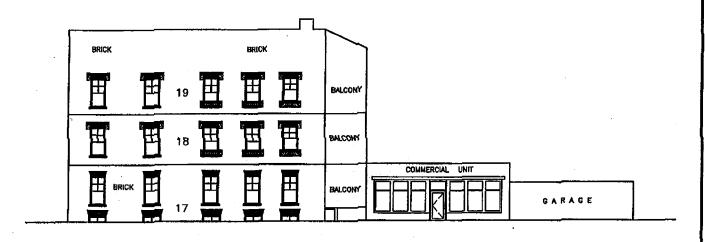

SOUTH ELEVATION



SHEET 6 OF 8

14381323CONDOP1.dwg


79

THOMPSON, DREESSEN & DORNER, INC.
Consulting Engineers & Land Surveyors
10836 OLD MILL ROAD OMAHA, NEBRASKA 68154
P: 402.330.8860 F: 402.330.5866 WWW.TD2CO.COM


ELEVATIONS

DRAWN BY RJR
CHECKED BY RMB

TD2 NO. 1438-132-3

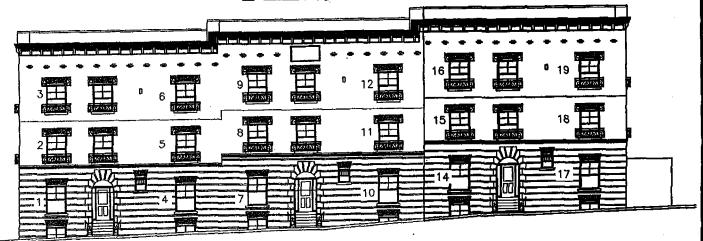

WEST ELEVATION

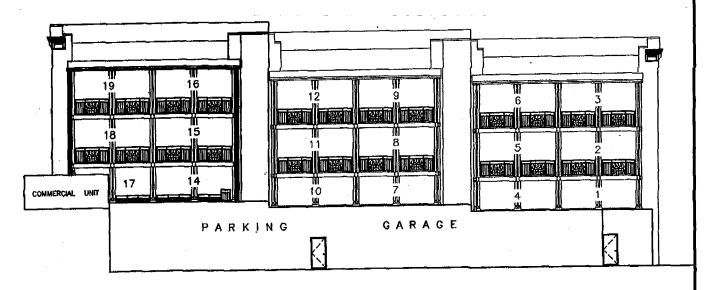

EAST ELEVATION



SHEET 7 OF 8

14381323CONDOP1.dwg

192

THOMPSON, DREESSEN & DORNER, INC.
Consulting Engineers & Land Surveyors
10836 OLD MILL ROAD OMAHA, NEBRASKA 68154

10836 OLD MILL ROAD OMAHA, NEBRASKA 68154 P: 402.330.8860 F: 402.330.5866 WWW.TD2CO.COM ELEVATIONS

DATE 06/09/09
DRAWN BY RJR
CHECKED BY RMB

TD2 NO. 1438-132-3

UNIT #	LIVABLE SQUARE FOOTAGE	MARKETABLE SQUARE FOOTAGE	ELEV	ATIONS
14	1,361	1,536	BASEMENT FLOOR FIRST FLOOR	95.3 104.3
15	927	1,053	FLOOR ELEVATION	115.2
16	927	1,053	FLOOR ELEVATION ROOF ELEVATION	126.1 137.8 (EAST SIDE)
17	1,551	1,747	BASEMENT FLOOR FIRST FLOOR	95.3 104.3
18	1,000	1,139	FLOOR ELEVATION	115.2
19	1,000	1,139	FLOOR ELEVATION ROOF ELEVATION	126.1 137.8 (EAST SIDE)
COMMERCIAL UNIT	775	886	FLOOR ELEVATION ROOF ELEVATION	100.0 109.0

NOTES:

- 1. THIS DRAWING IS BASED ON MEASUREMENTS MADE DURING CONSTRUCTION AND ON CONSTRUCTION DRAWINGS.
- 2. THE LIVABLE SQUARE FEET SHOWN WAS CALCULATED TO THE UNIT SIDE OF THE WALLS AND DOES NOT INCLUDED BALCONIES. THE MARKETABLE SQUARE FEET SHOWN WAS SUPPLIED BY THE ARCHITECT.
- 3. THE STAIRS ARE INCLUDED IN THE SQUARE FOOTAGE OF UNITS 14 AND 17.

SHEET 8 OF 8

14381323CONDOP1.dwg



THOMPSON, DREESSEN & DORNER, INC.
Consulting Engineers & Land Surveyors
10836 OLD MILL ROAD OMAHA, NEBRASKA 68154
P: 402.330.8860 F: 402.330.5866 WWW.TD2CO.COM

NOTES

DATE 06/09/09
DRAWN BY RJR
CHECKED BY RMB

TD2 NO. 1438-132-3

CHECKED BY RM
REVISION

EXHIBIT "C"

Allocated Interests in Common Elements and Votes

<u>Unit Number</u>	Allocated Interests	<u>Votes</u>	
14	18.05%	11	
15	12.29%	1	
16	12.29%	1	
17	20.57%	1	
18	13.26%	1	
19	13.26%	11	
Commercial Unit	10.28%	1	
	100.00%		

- Master Deed and Declaration creating Dunsany Flats Condominium Regime, dated June 24, 2009, recorded June 25, 2009 in the Deed Records of Douglas County at Instrument Number 2009-067034. Include architectural control, common elements, easements, incorporation of the Dunsany Flats Property Owners Association, Inc. which include bylaws and assessments. Contains other restrictions, conditions, terms, limitations, and provisions as stated therein.
- First Amendment to declaration and master deed recorded August 28, 2009 at Instrument Number 2009094664 of the Records of Douglas County, NE.
- Second Amendment to declaration and master deed recorded February 22, 2010 at Instrument Number 2010015323 of the Records of Douglas County, NE,
- Third Amendment to declaration and master deed recorded March 8, 2012 at Instrument Number 2012022368 of the Records of Douglas County, NE.
- Fourth Amendment to declaration and master deed recorded August 2, 2013 at Instrument Number 2013078797 of the Records of Douglas County, NE.
- Easement recorded April 18, 1977 in Book 579 at Page 319 of the Records of Douglas County, NE, granted to OPPD and Northwestern Bell Telephone Company, over a portion of property described therein.
- Agreement between Metropolitan Utilties District of Omaha and Samuel Monico recorded November 6, 1924 in Book 68 at Page 314 of the Records of Douglas County, NE, which provides a connection for water supply to the premises. Subject to the provisions, conditions, restrictions and limitations as contained therein.
- Agreement between Forest Hill Properties, LLC/Redimensions, LLC and Cox Communications recorded February 25, 2010 at Instrument Number 2010016684 of the Records of Douglas County, NE.