

RAINBOW REPLAT

MARSHALL & PAHL ADD

WEST CENTER ROAD

RAINBOW 2nd ADD

RAINBOW 2nd ADD REP. I

RAINBOW REPLAT 4

LOT I
5.58 AC

LOT I
41.95

LOT 2

RAINBOW REPLAT III
FREDERICK

OAK

LOVELAND ACRES
705 AC.

PAR D
18.19 AC

90TH ST

88TH ST

87TH AVE

87TH ST

VAC. ST





CIR

86th

ST

84TH

PAPILLION DRAINAGE DITCH

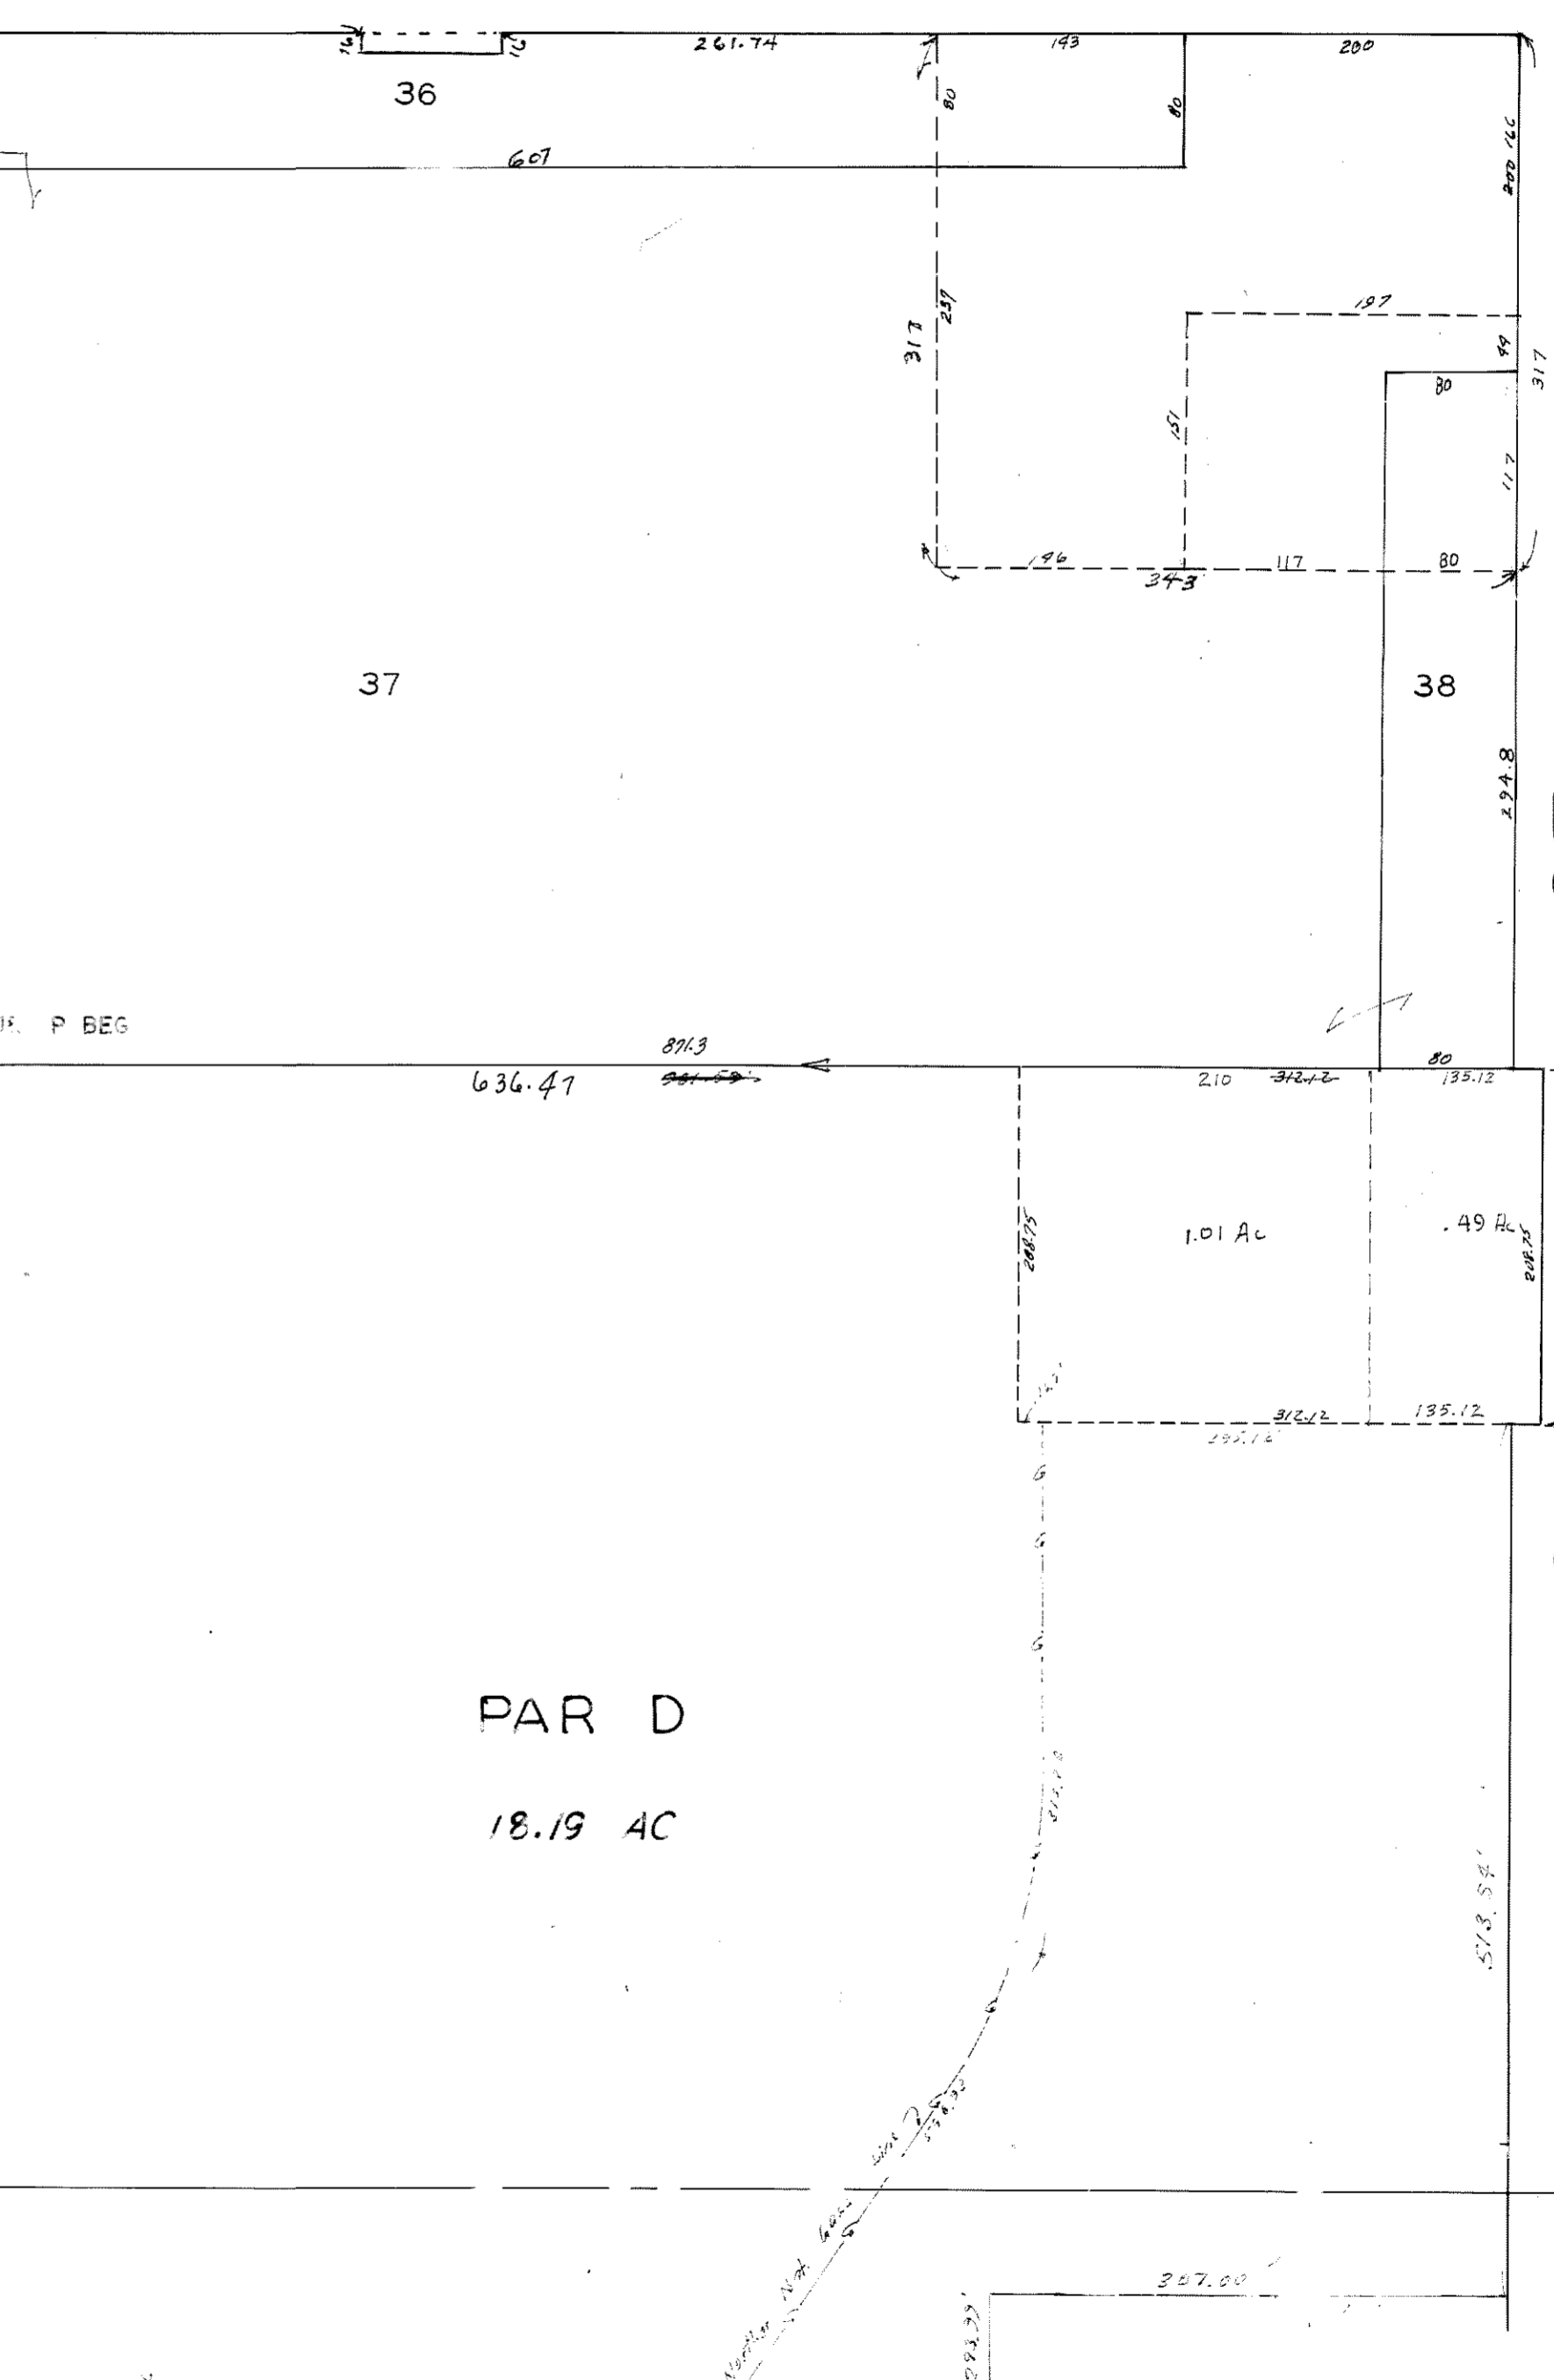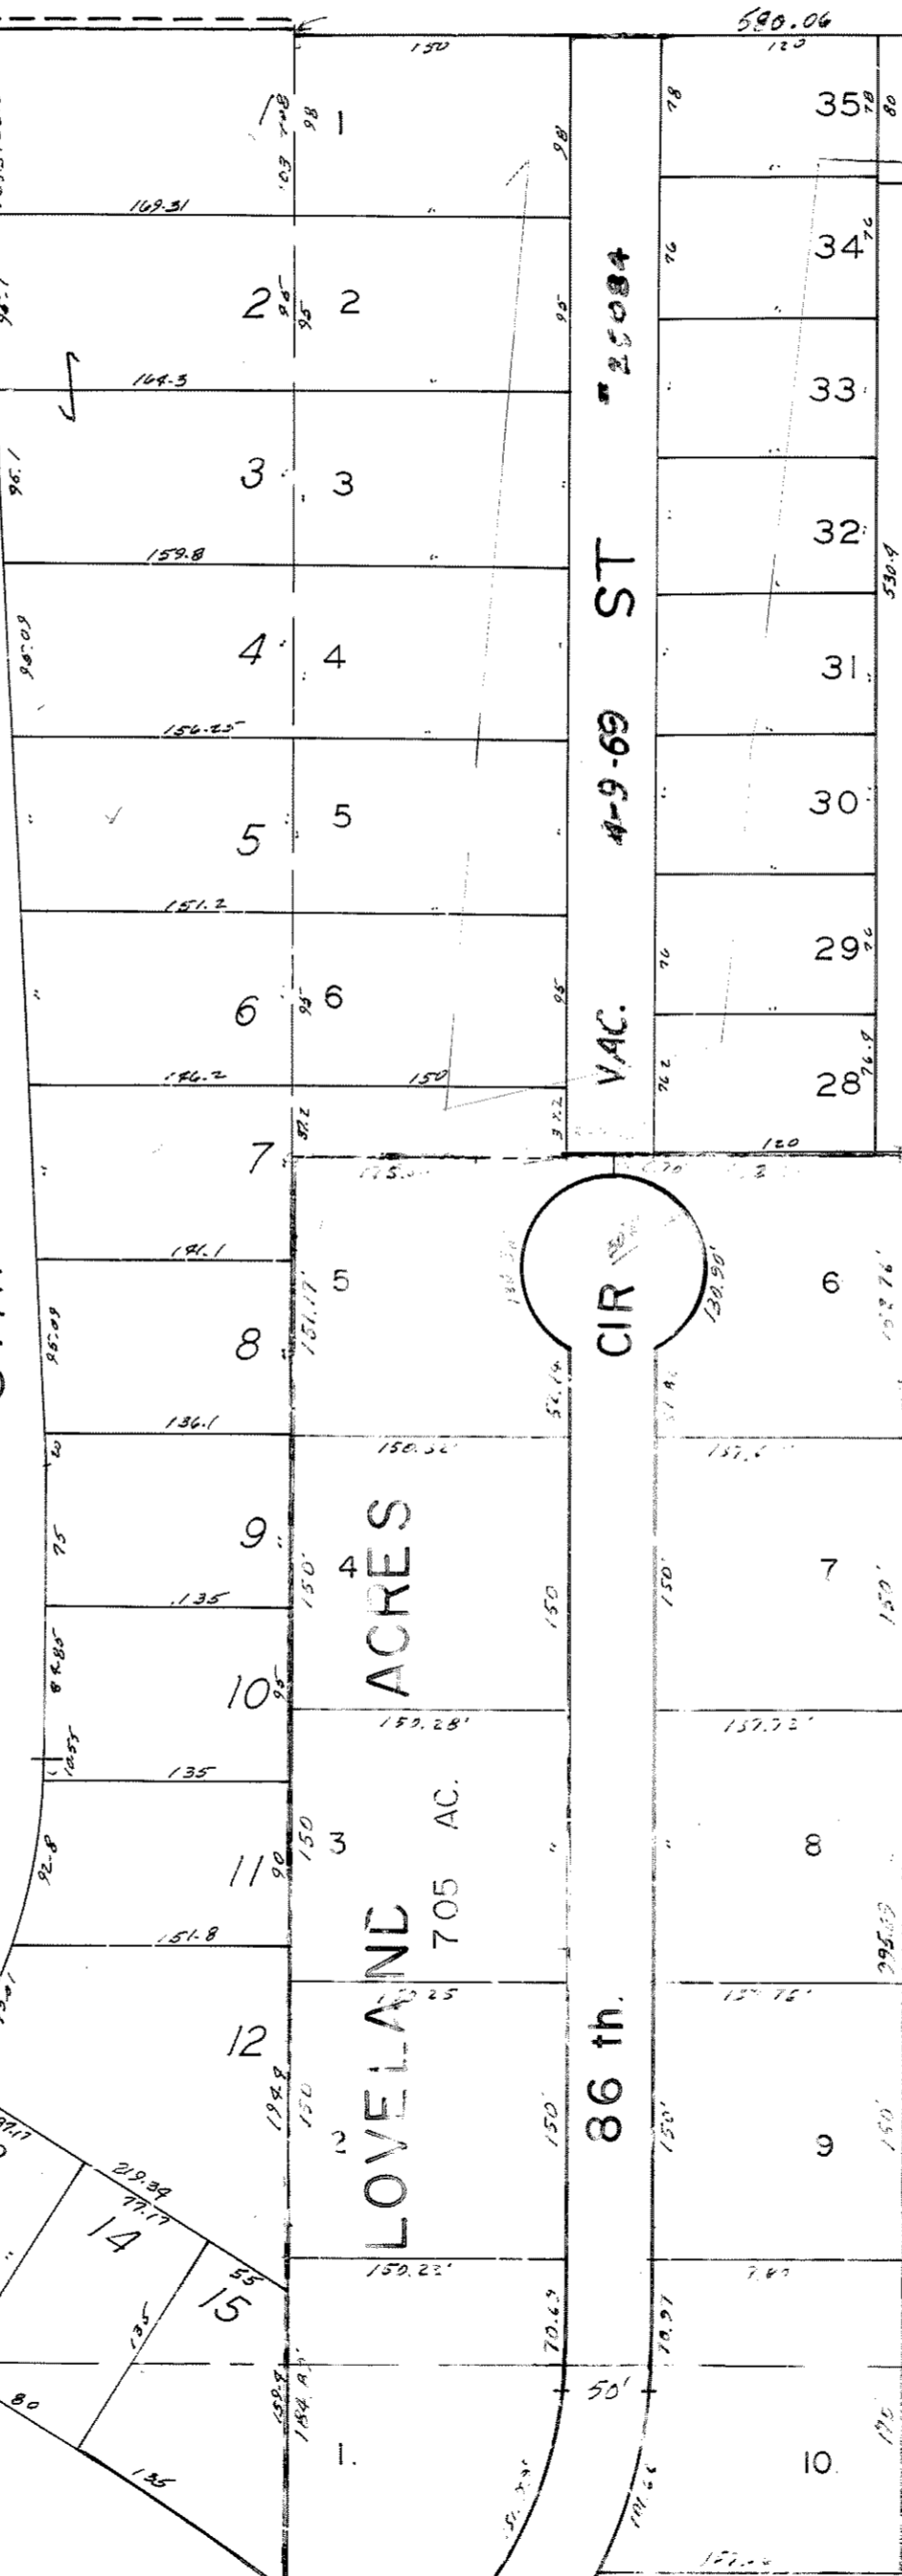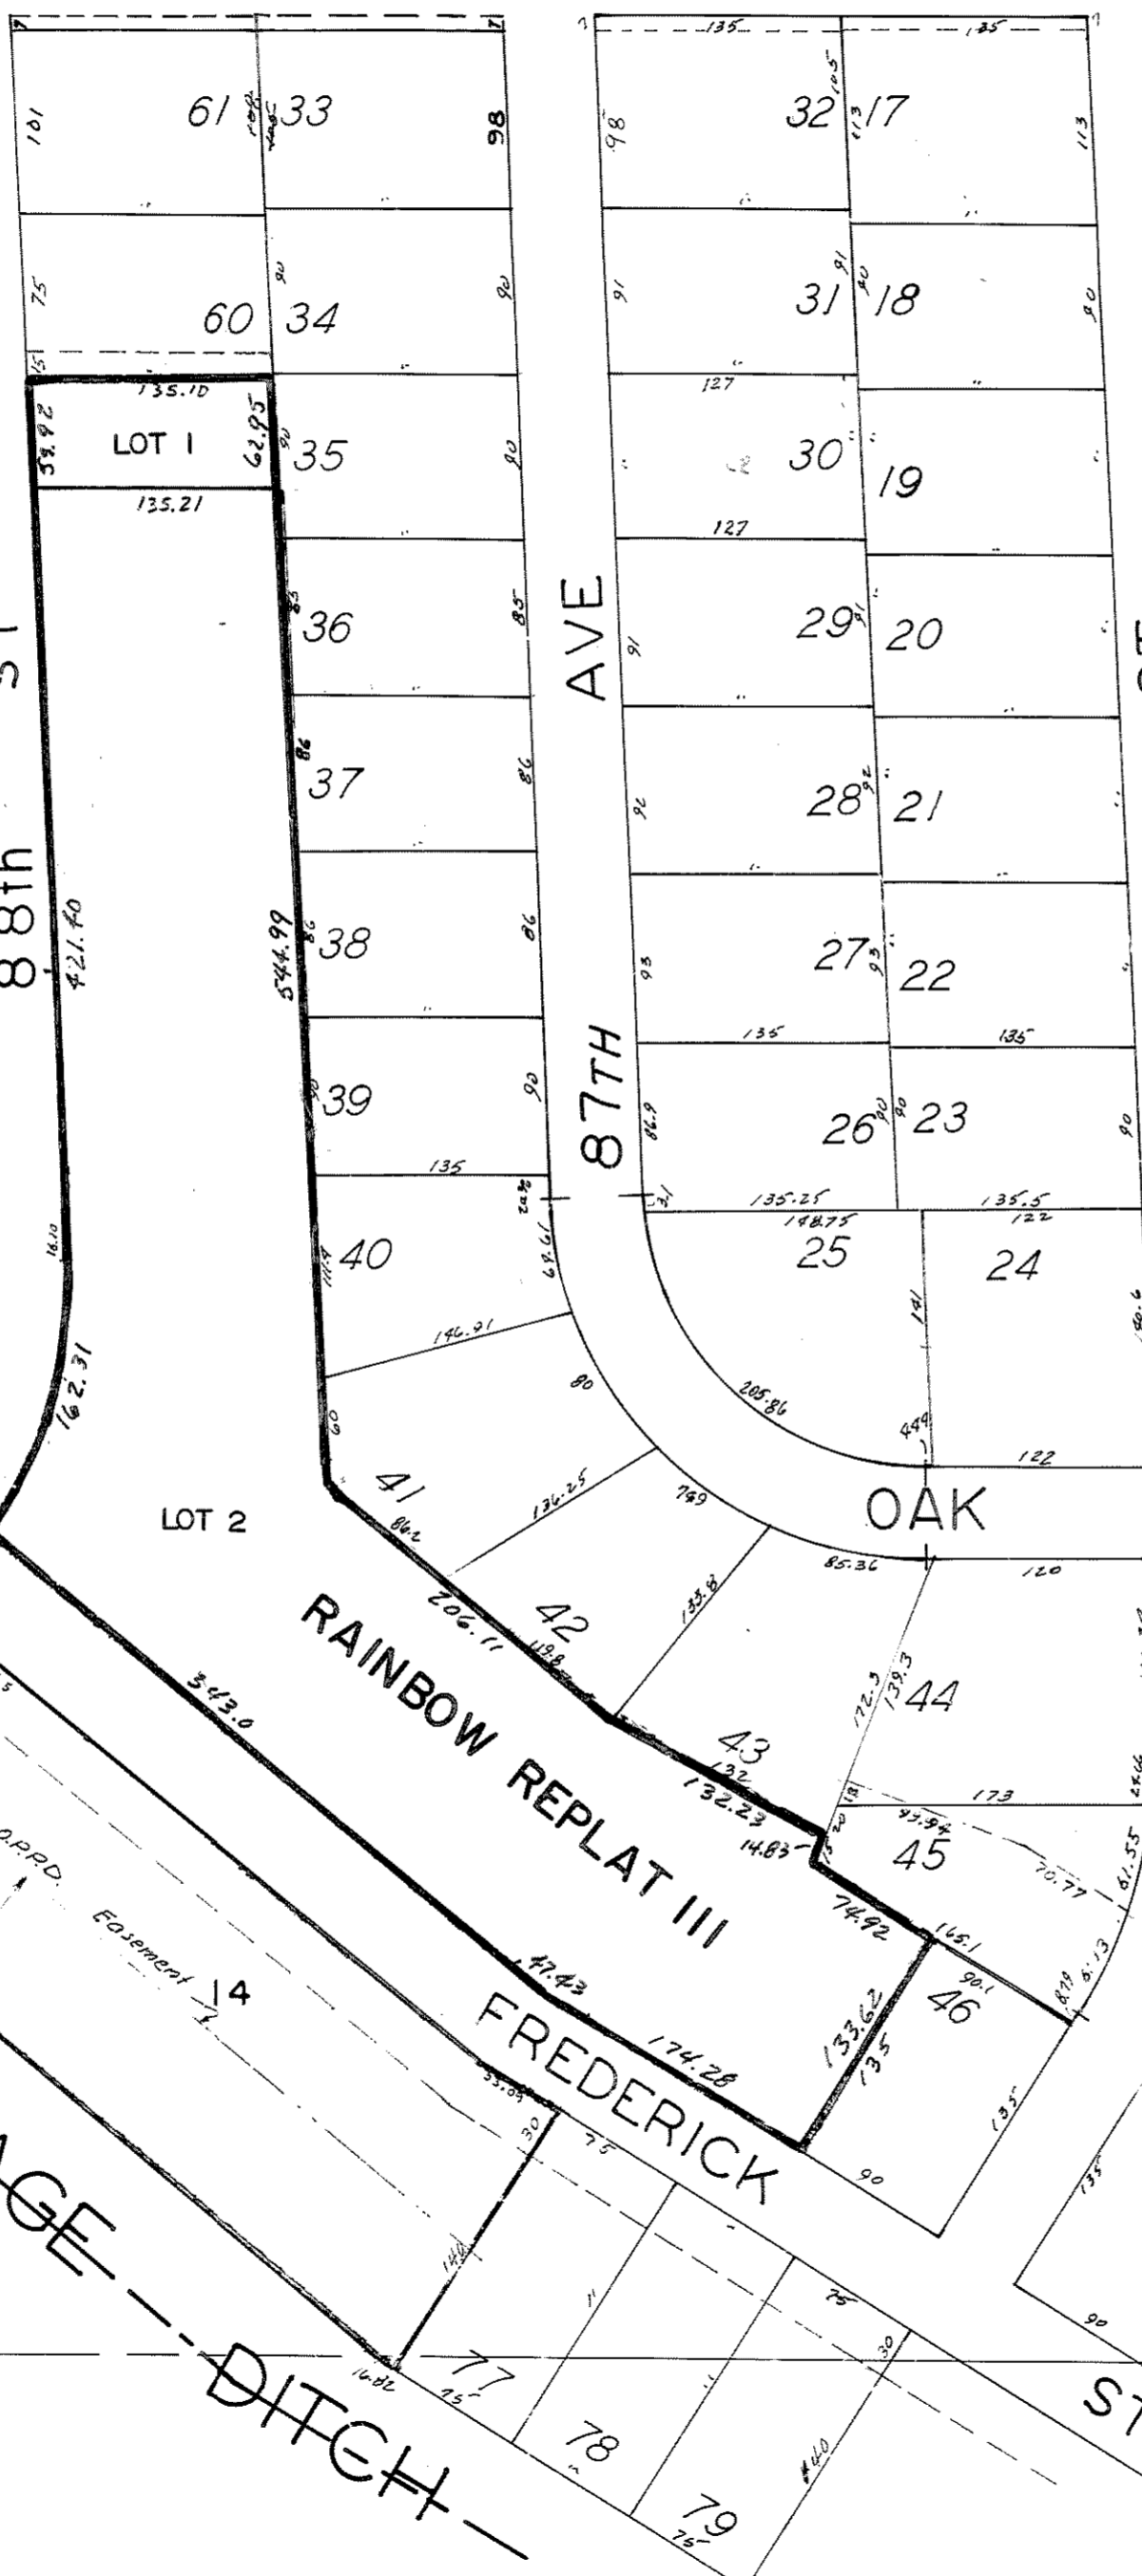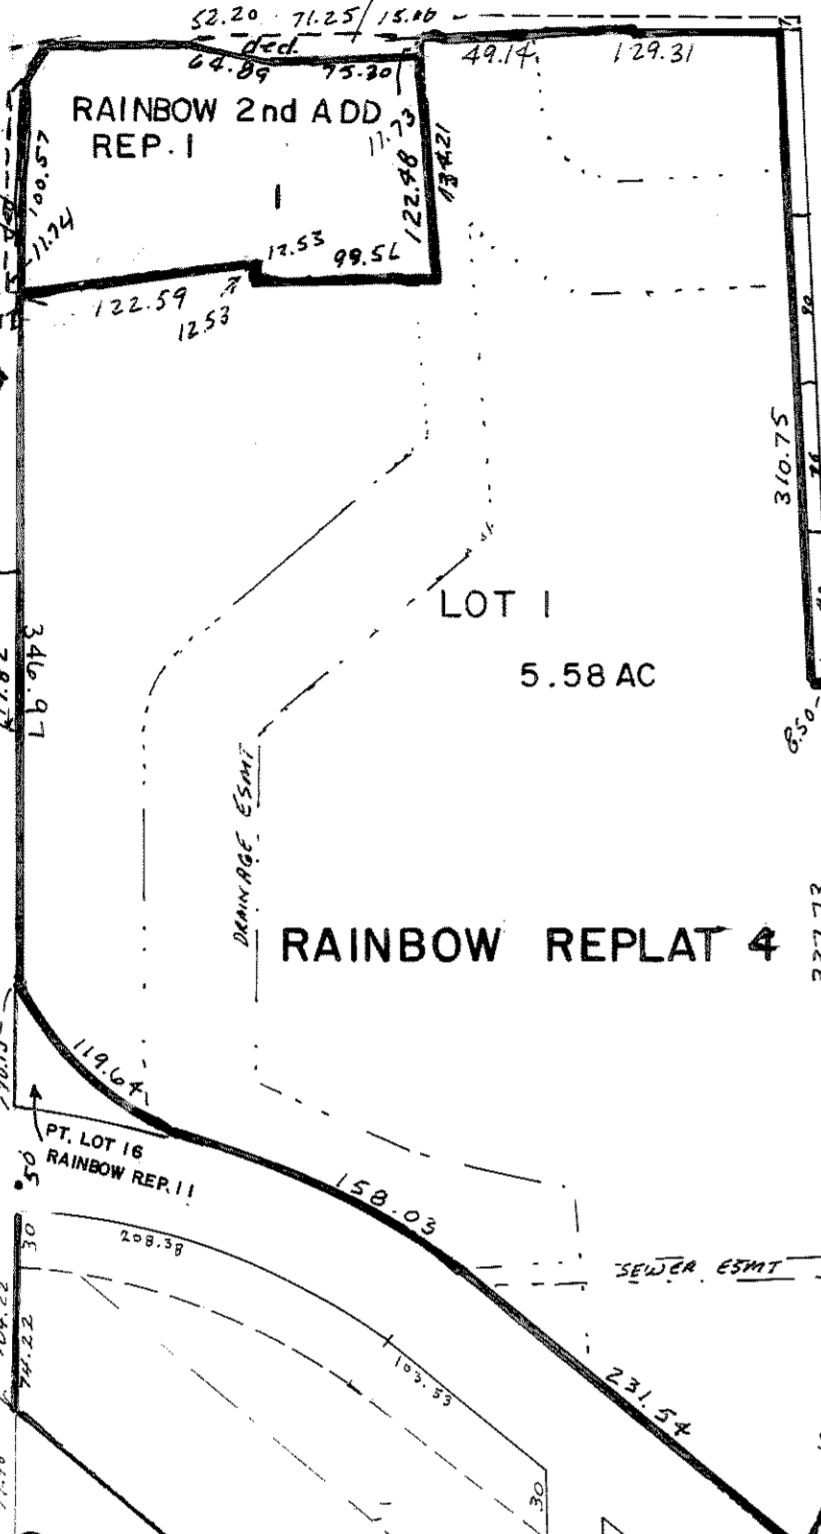

754

642