

Rev. 6/9/64 (B.E.V.)

PW-150 (C.I.D.)
(Sewers)

10-14-12

EASEMENT

THIS INDENTURE, made this 7th day of December 19 70

between Douglas County Sanitary and Improvement District No. 189

hereinafter referred to as "Grantor(s)", and the City of Omaha, Nebraska, a Municipal Corporation, hereinafter called "City",

WITNESSETH:

That said Grantor(s) in consideration of the sum of One Dollar (\$1.00) and other valuable consideration, to Grantor(s) in hand paid by said City, the receipt whereof is hereby acknowledged, does or do hereby grant, sell, convey and confirm unto said City and its assigns forever, the right to use, construct, build, lay, maintain, repair and reconstruct a sanitary or storm sewer pipe or both for the passage of sewer water and sewage, together with all appurtenances, wires, lines, poles, structures, and other applicable equipment pertaining to any sewer, in, through, over and under the parcel of land described as follows, to-wit:

The West 15 feet of the South 674.43 feet of the North 724.43 feet of the East 630.00 feet of the Northwest 1/4 of the Northeast 1/4 of Section 10, Township 14 North, Range 12 East of the 6th P.M., Douglas County, Nebraska; also the South 15 feet of the East 147 feet of the West 162 feet of the South 674.43 feet of the North 724.43 feet of the East 630.00 feet of the Northwest 1/4 of the Northeast 1/4 of Section 10, Township 14 North, Range 12 East of the 6th P.M., Douglas County, Nebraska.

No buildings, improvements, or structures, shall be placed in, on, over or across said easements by undersigned, his or their successors and assigns without express approval of the City of Omaha. Any trees, grass, and shrubbery placed on said easement shall be maintained by Grantor(s), his or their heirs, successors and assigns.

Said City shall cause any trench made on aforesaid realty to be properly refilled, and shall cause grass seed to be sown over said trench, and shall cause the premises to be left in a neat and orderly condition. This easement is also for the benefit of any contractor, agent, employee and representative of the City in any of said construction and work.


Said Grantor(s) for himself or themselves and his or their heirs, executors and administrators does or do confirm with the said City and its assigns, that he or they, the Grantor(s) is or are well seized in fee of the above described property and that he or they has or have the right to grant and convey this easement in the manner and form aforesaid, and that he or they will, and his or their heirs, executors and administrators, shall warrant and defend this easement to said City and its assigns against the lawful claims and demands of all persons. This easement runs with the land.

The consideration recited includes damages for change of grade, if any, and any and all claims for damage arising from change of grade or grading are hereby waived.

IN WITNESS WHEREOF said Grantor(s) has or have hereunto set his or their hand(s) and seal(s) the day and year first above written.

Sanitary and Improvement District No. 189
Douglas County, Nebraska

Corporate Seal:
Name of Corporation

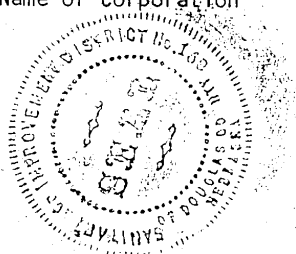

by Larry Hagedorn

Chairman
~~Secretary~~
Clerk
~~Secretary~~

Attest Gerald H. Kesting

STATE OF Nebraska)
COUNTY OF Douglas) SS

On this 9th day of December, 19 70, before me a Notary Public in and for said County, personally came the above named:

Larry Hagwood

who is (are) personally known to me to be the identical person(s) whose name(s) is (are) affixed to the above instrument and acknowledged the instrument to be his, her, (their) voluntary act and deed for the purpose therein stated.

WITNESS my hand and Notarial Seal the date aforesaid.

H. Julie Struble
Notary Public

My Commission Expires June 30, 1973


STATE OF Nebraska)
COUNTY OF Douglas) SS

On this 9th day of December, 19 70, before me, the undersigned, a Notary Public in and for said County, personally came Larry Hagwood Chairman ~~XXXXXXXX~~ of SID #189

a Nebraska Corporation, and Jerry Keating Clerk ~~XXXXXXXX~~ of said Corporation, to me personally known to


be the President and Secretary respectively of said Corporation and the identical persons whose names are affixed to the foregoing instrument, and acknowledged the execution thereof to be their respective voluntary act and deed as such officers and the voluntary act and deed of said Corporation, and the Corporate Seal of said Corporation to be thereto affixed by its authority.

WITNESS my hand and Notarial Seal at Omaha in said County the day and year last above written.

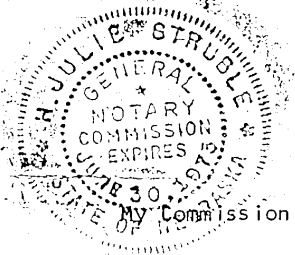


H. Julie Struble
Notary Public

My Commission expires June 30, 1973

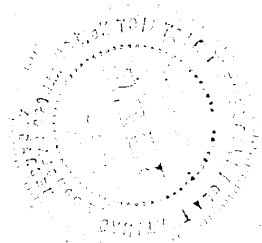

SCALE: 1" = 100'

EXHIBIT "A"

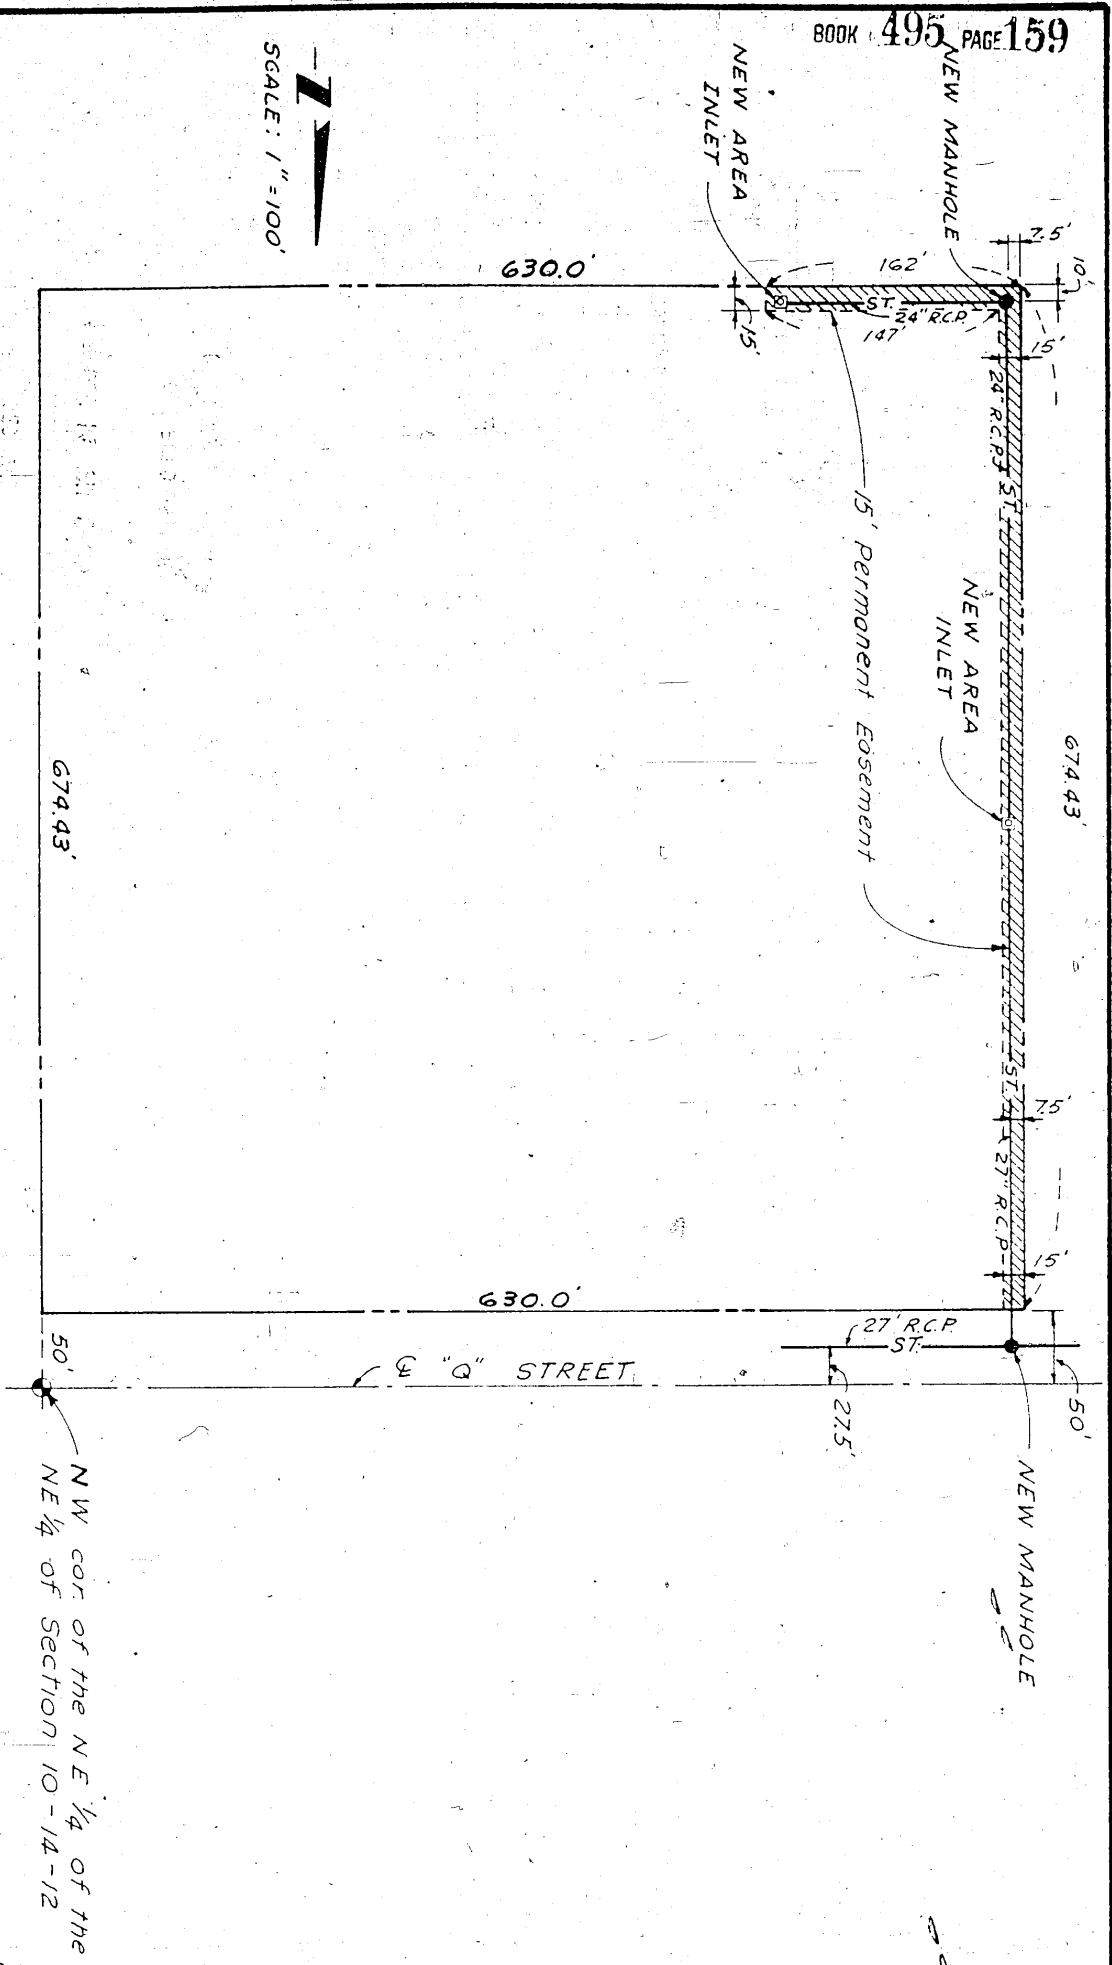

NW cor. of the NE 1/4 of the NE 1/4 of SECTION 10-14-12

62