


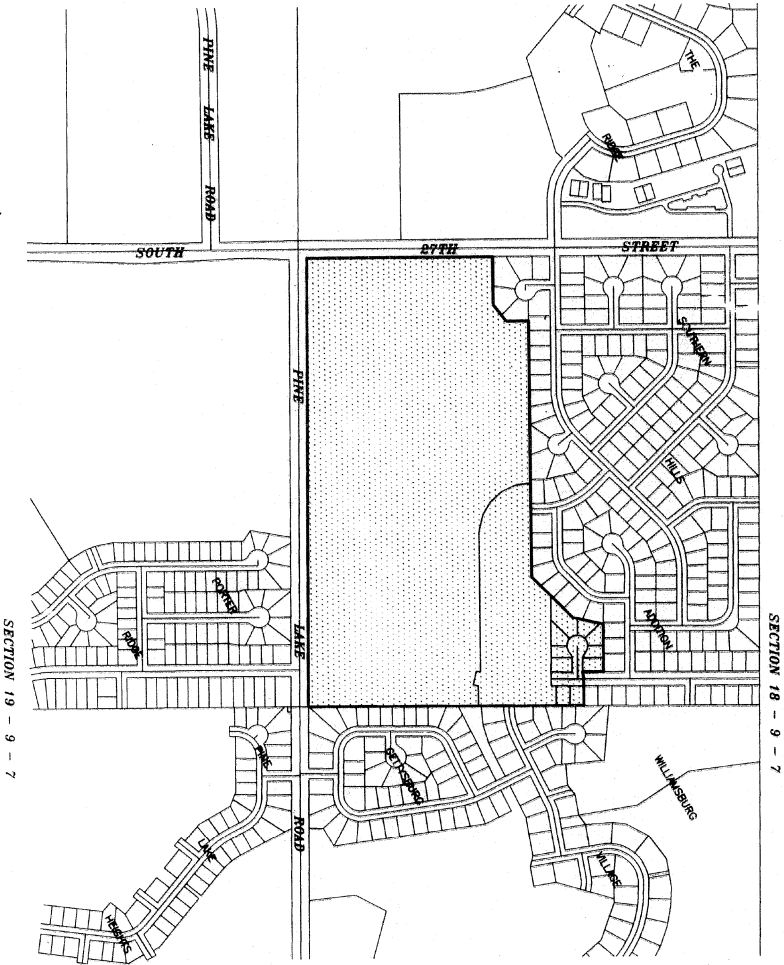

SCALE: 1"=500'

COVER SHEET



SOUTHERN HILLS 3RD ADDITION FINAL PLAT


INDEX OF SHEETS

- SHEET 1 - COVER SHEET
- SHEET 2 - FINAL PLAT
- SHEET 3 - FINAL PLAT
- SHEET 4 - LEGAL DOCUMENTS

SHEET 1 OF 4

20152

SOUTHERN HILLS 3RD ADDITION FINAL PLAT

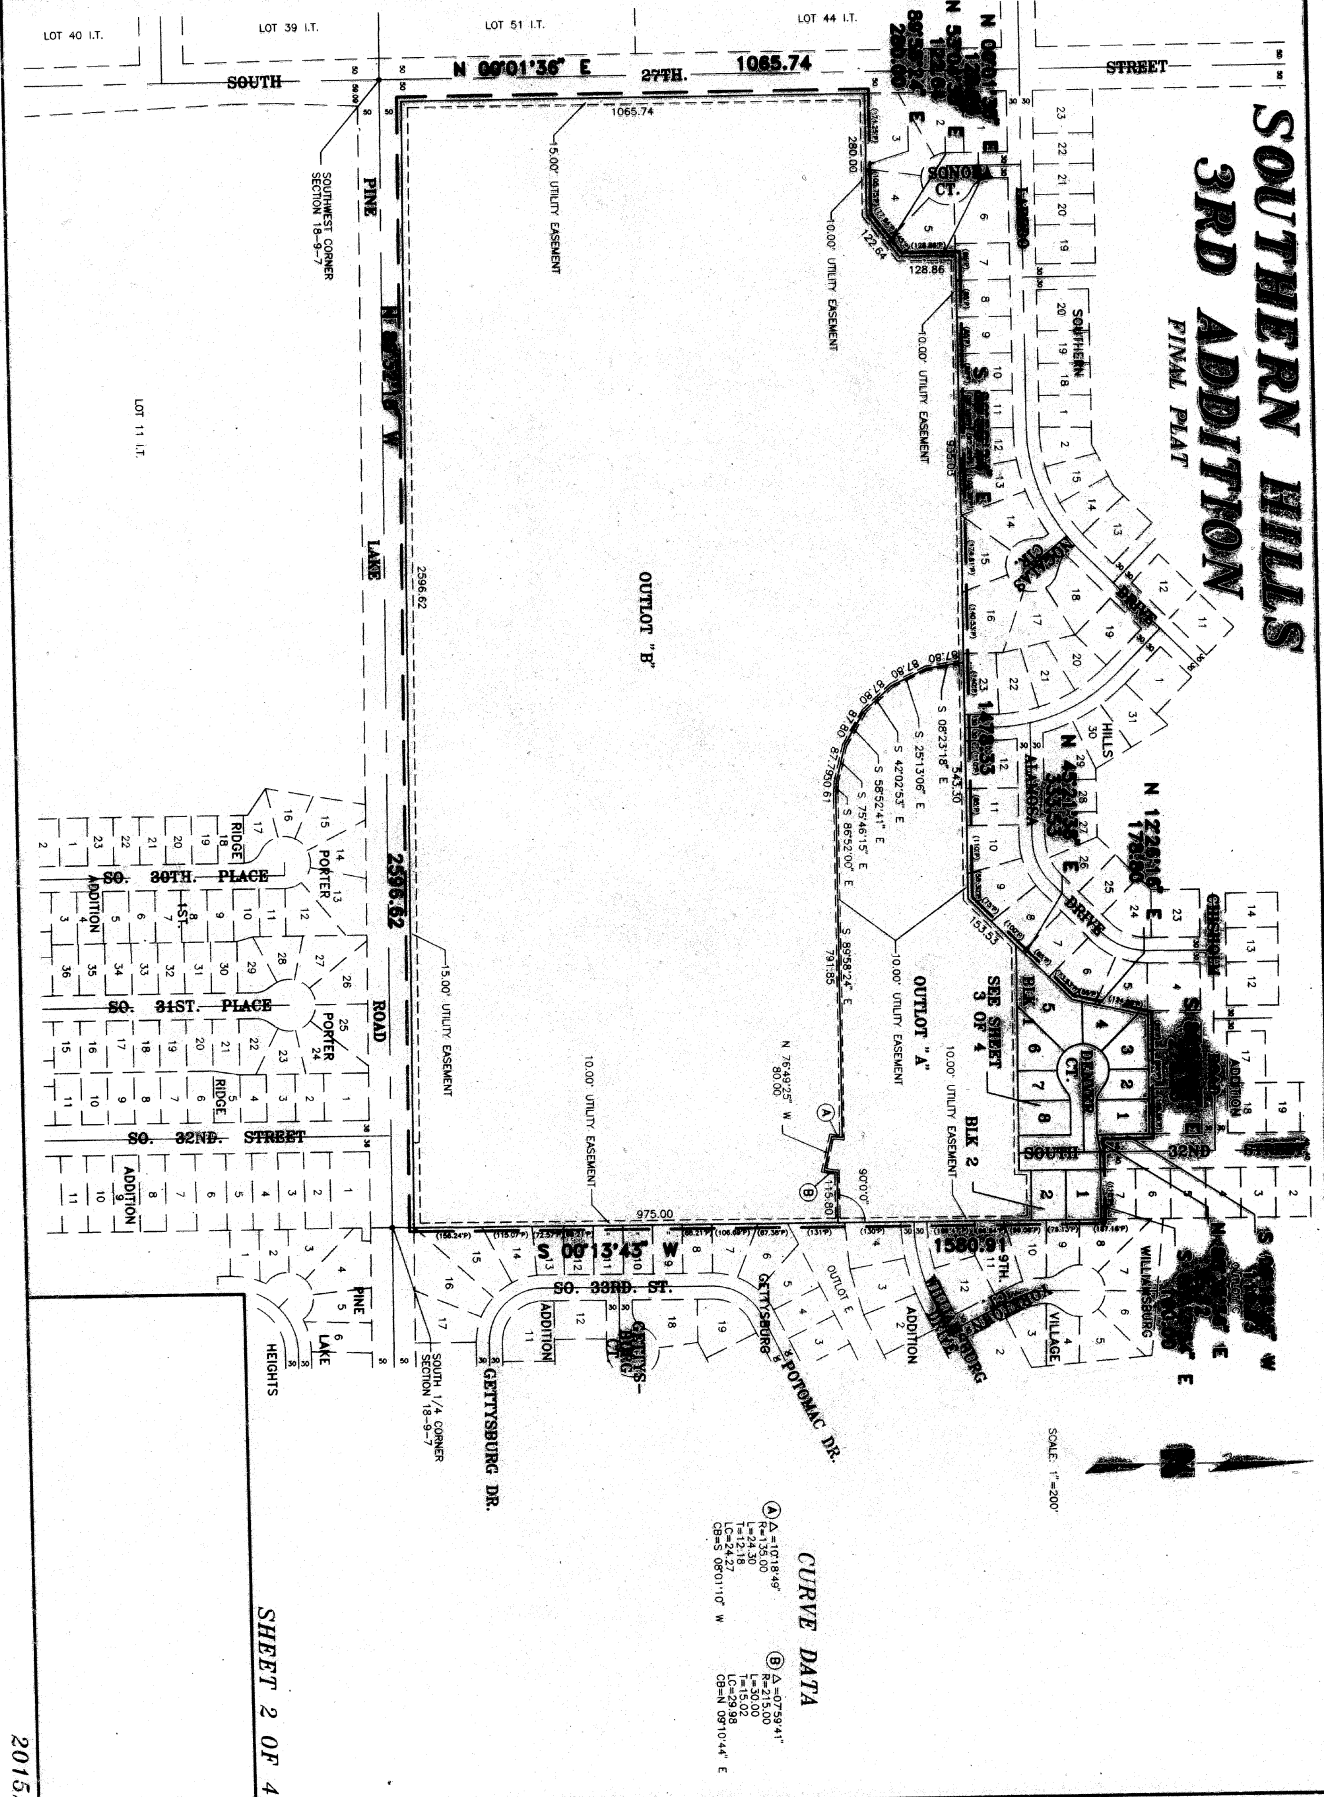

CURVE DATA


(A) Δ=107°18'45"
 R=35.00
 L=30.00
 T=15.18
 LC=24.27
 CB=5 0601110° W

(B) Δ=107°59'41"
 R=35.00
 L=30.00
 T=15.02
 LC=24.98
 CB=4 0911044° E

SHEET 2 OF 4

20152

SOUTHERN HILLS 3RD ADDITION FINAL PLAT

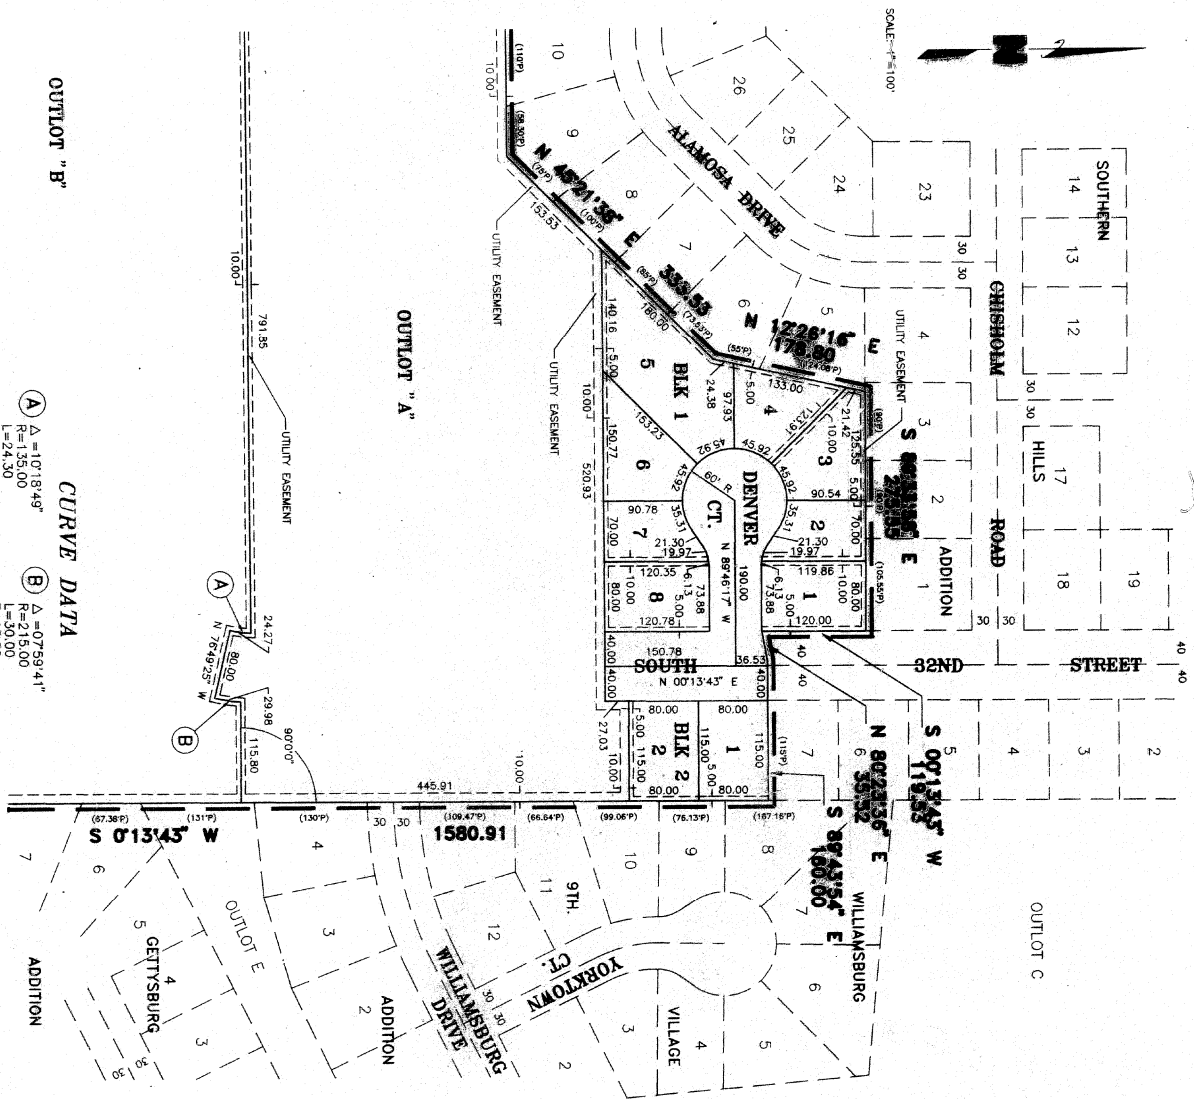

OUTLOT "B"

CURVE DATA

- (A) $\Delta = 101^{\circ}18'49"$
 $R = 135.00$
 $L = 24.30$
 $T = 12.18$
 $LO = 24.27$
 $CB = S 08^{\circ}01'10" W$
- (B) $\Delta = 07^{\circ}59'41"$
 $R = 215.00$
 $L = 30.00$
 $T = 15.02$
 $LO = 29.98$
 $CB = N 09^{\circ}10'44" E$

SHEET 3 OF 4

