

FILED SARPY CO. NE.  
INSTRUMENT NUMBER  
0006-35912

2006 OCT 18 P 4:10

*Sharon J. Dowling*  
REGISTER OF DEEDS

COUNTER UD B.E. D  
VERIFY CR P.E. P  
PROOF LM  
FEES \$ 180.50  
CHECK # \_\_\_\_\_  
CHG SEC CASH \_\_\_\_\_  
REFUND \_\_\_\_\_ CREDIT \_\_\_\_\_  
SHORT \_\_\_\_\_ NCR \_\_\_\_\_  
*Stamped Copy*

---

**FIRST AMENDMENT  
TO THE DECLARATION OF COVENANTS, CONDITIONS, RESTRICTIONS AND  
EASEMENTS OF STONECREST**

THIS AMENDMENT TO DECLARATION is made the day first set forth hereinafter by BOYER YOUNG EQUITIES V, L.L.C., a Nebraska limited liability company, "Declarant".

RECITALS

A. On July 21, 2005 a document entitled Declaration of Covenants, Conditions, Restrictions and Easements of Stonecrest, was recorded against Lots 1 thru 13, inclusive, and Lots 16 thru 25, inclusive, and Lots 27 thru 31, inclusive, and Lots 43 thru 55, inclusive, Lots 61 thru 63, inclusive, and Lots 66 thru 167, inclusive, and Lot 182, and Lot 183, and Outlots "C" and "D", all in Stonecrest; Lots 1 thru 27, inclusive, Stonecrest Replat One; Lots 1 thru 17, inclusive, Stonecrest Replat Two; Lots 1, 2 and Outlots "A" and "B", Stonecrest Replat Three; all as surveyed, platted and recorded in Sarpy County, in the Register of Deeds, Sarpy County as Instrument No. 2005-25459 (hereinafter referred to as the "Declaration").

B. The Declarant desires to amend the Declaration to include the following lots legally described as:

Lots 15 thru 17, inclusive, and Lots 63 thru 73, inclusive, and Lots 209 thru 226, inclusive, and Lots 270 thru 293, inclusive, and Lots 296 thru 310, inclusive, and Outlots "A", "C" and "D", Meridian Park; Lots 1 and 2, and Outlot "A", Meridian Park Replat One, being a replat of Lots 294 and 295, Meridian Park; and, Lots 1 thru 253, inclusive, and Outlot "A", Meridian Park Replat Two, being a replat of Lots 1-14, inclusive, and Lots 18 thru 62, inclusive, and Lots 74 thru 208, inclusive, and Lots 227 thru 269, inclusive, and Outlot "B", Meridian Park; all as surveyed, platted and recorded in Sarpy County, Nebraska (hereinafter referred to as the "Meridian Lots").

NOW, THEREFORE, the Declarant for Lots 15 thru 17, inclusive, and Lots 63 thru 73, inclusive, and Lots 209 thru 226, inclusive, and Lots 270 thru 293, inclusive, and Lots 296 thru 310, inclusive, and Outlots "A", "C" and "D", Meridian Park; Lots 1 and 2, and Outlot "A", Meridian Park Replat One, being a replat of Lots 294 and 295, Meridian Park; and, Lots 1 thru

*Sec  
ma*




200-3912 B

FENCE MFG. BY  
KROY BUILDING PRODUCTS  
STYLE AND MODEL # K 84  
6' VINYL PRIVACY FENCE W/ PICKETS

POSTS:  
(1) 5" X 5" X 96"  
RAILS:  
(1) 2" X 6" 1/2" X 91" SLOTTED  
(1) 2" X 3 1/2" X 91"  
(1) 1" X 3 1/2" X 88"  
DECORATIVE RAIL  
POST CAPS:  
(1) 5" X 5" CLASSIC  
(1) 2" X 8" X 91" RIBBED BOTTOM

PICKETS:  
(25) 1 3/8" X 1 3/8" X 15"  
PLANKS:  
(11) 1" X 8" T & G X 41 1/2"  
WITH "V" GROOVE

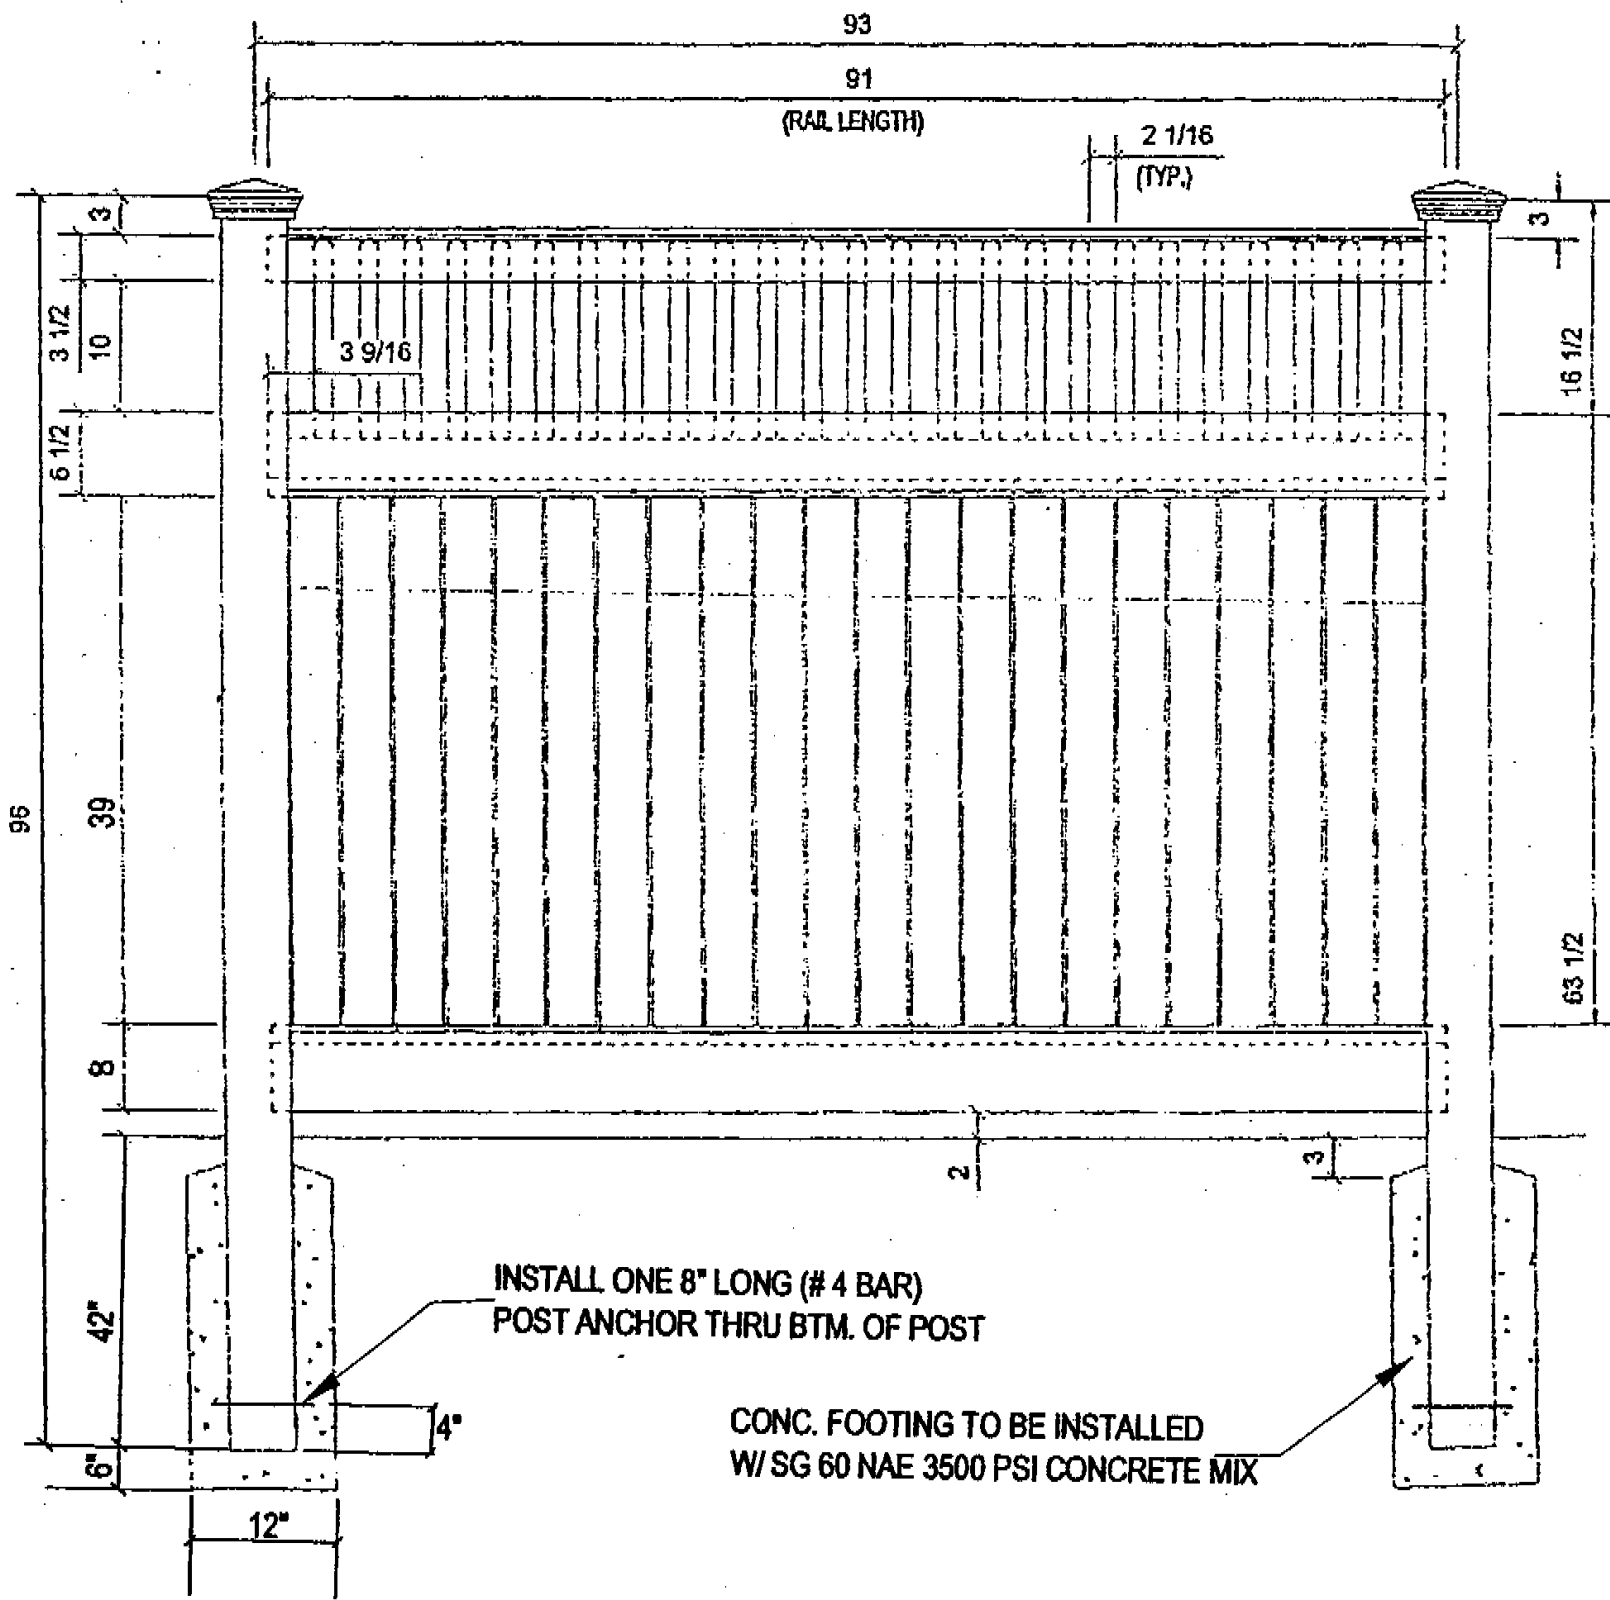

### 6' VINYL FENCE DETAIL

NOT TO SCALE