

FILED SARPY CO. NE.  
INSTRUMENT NUMBER  
2002-27144  
2002 JUL 19 P 3:30

Counter mk  
Verify mk  
D.E. mk  
Proof sm  
Fee \$ 243.50  
Ck  Cash  Chg  SEC  
Stamp copy

Steve J. Land  
REGISTER OF DEEDS

[The Space Above Line is for Recording Data]

**AMENDED AND RESTATED  
DECLARATION OF COVENANTS, CONDITIONS,  
RESTRICTIONS AND EASEMENTS  
FOR SOUTHPORT EAST**

THIS AMENDED AND RESTATED DECLARATION OF COVENANTS, CONDITIONS, RESTRICTIONS AND EASEMENTS ("Declaration") is made effective on this 18 day of July, 2002, by R.S. LAND, INC., a Nebraska corporation and JOHN J. SMITH, Trustee, or their successors and assigns (collectively referred to as "Declarant") and SouthPointe Partners I, LLC as owner of lots 3, 4 and 11-15.

**RECITALS**

A. The undersigned, collectively, are the Owners of certain real property situated in the Sarpy County, Nebraska, legally described as follows, to-wit:

Lots 1 through 16, inclusive, and Outlot "A", all in Southport East, a subdivision, as surveyed, platted and recorded in Sarpy County, Nebraska (referred to collectively as the "Property").

B. Declarant and Owners, by this Amended and Restated Declaration, intend to amend and restate in its entirety the Declaration of Covenants, Conditions, Restrictions and Easements of Southport East dated May 15, 2002, recorded in the Office of the Register of Deeds in Sarpy County, Nebraska on May 24, 2002, as Instrument Number 2002-19521 by substitution of this Declaration therefore which substitution shall on the date of recording of this Declaration effectively cancel and terminate such prior Declaration of Covenants, Conditions, Restrictions and Easements of Southport East dated May 15, 2002.

C. Declarant and Owners intend by this Declaration to impose upon the Property covenants, conditions, restrictions and to create easements to establish a general plan for the improvement, development, maintenance, use and operation of the Property consistent with a first class commercial office and retail center, more commonly known as "Southport East".

D. By virtue of the recording of this Declaration, the Property shall be owned, held, transferred, sold, leased, conveyed, developed, used, occupied, operated, improved and mortgaged or otherwise encumbered subject to the provisions of this Declaration and every grantee of any interest

in the Property or any portion thereof, by acceptance of a deed or other conveyance of such interest, and every Owner of the Property or any portion thereof, whether or not such deed or other conveyance of such interest shall be signed by such person and whether or not such person shall otherwise consent in writing, shall own and take subject to the provisions of this Declaration and shall be deemed to have consented to the terms hereof.

E. Declarant and Owners desire to form a Nebraska nonprofit corporation to be known as the Southport East Landowners Association, Inc. for the purposes of, among other things, holding title to or otherwise controlling the Common Areas and the Outlot, preserving the values and amenities of the Property in regard to which the Association will be delegated certain powers of administering and maintaining the Common Areas and Outlot and enforcing this Declaration, collecting, and disbursing and enforcing the Assessments created herein; subject to the powers, rights and duties reserved by Declarant as set forth in this Declaration. In addition thereto, the Southport East Landowners Association shall be responsible for establishing policies regarding joint advertising and promotion of Southport East.

F. Declarant and Owners do hereby specify, agree, designate and direct that this Declaration and all of its provisions shall be and are covenants to run with the Property and shall be binding on the present owners of the Property or any portion thereof and all its successors and assigns and all subsequent owners of the Property and any Improvements (as defined below), together with their grantees successors, heirs, executors, administrators, devisees and assigns.

NOW, THEREFORE, Declarant and Owners hereby impose the following covenants, conditions and restrictions on the Property, which shall run with the equitable and legal title to the land and shall be for the benefit or burden, as the case may be, of the Owners and Occupants of the Property or any portion thereof within Southport East, their respective heirs, legal representatives, successors and assigns, and any mortgagees.

#### ARTICLE I. DEFINITIONS

1.1 Architectural Committee or Committee. "Architectural Committee" or "Committee" shall mean the Architectural and Development Control Committee created pursuant to Article V below.

1.2 Articles. "Articles" shall mean the Articles of Incorporation of the Association, as they may from time to time be amended or restated, which shall be filed with the Nebraska Secretary of State.

1.3 Assessments. "Assessments" shall mean all regular assessments described in Section 10.5, special assessments described in Section 10.6, reimbursement assessments described in Section 10.7, capital improvement assessments described in Section 10.8 below and Lake Assessment described in Section 10.9.

2007-7114B

1.4. Association. "Association" shall mean and refer to the Southport East Landowners Association, Inc., the Nebraska nonprofit corporation (and its successors and assigns) organized by Declarant to exercise the rights, powers and duties set forth in this Declaration.

1.5. Board or Board of Directors. "Board" or "Board of Directors" may be used interchangeably herein and shall mean and refer to the Board of Directors of the Association.

1.6. Bylaws. "Bylaws" shall mean the Bylaws of the Association, as they may from time to time be amended or restated.

1.7. City. "City" shall mean the City of LaVista, Nebraska.

1.8. Common Area or Common Areas. The terms "Common Area" or "Common Areas" shall mean and refer to those portions of Southport East (i) owned by the Association in fee against which an easement has been imposed under this Declaration or another instrument in favor of the Association, and any other areas with respect to which the Association has assumed in writing, at its election, administrative or maintenance responsibilities, or as otherwise provided in the Subdivision Development Agreement entered into on April 19, 2001 by and between the Declarant, S.I.D. #218 and the City, which may be amended from time to time as may be approved by the City. The initial Common Area is depicted on the Site Plan attached hereto as Exhibit A and incorporated herein by this reference.

1.9. Declaration. "Declaration" shall mean this "Amended and Restated Declaration of Covenants, Conditions, Restrictions and Easements for Southport East, as it may be amended or supplemented from time to time.

1.10. Development Guidelines or Guidelines. "Development Guidelines" or "Guidelines" shall mean the design and development guidelines and standards and the review and approval procedures prepared and issued from time to time by the Architectural Committee pursuant to Article V for the purpose of assisting the Lot Owners and Lessees in preparing building, landscaping, site and development plans for all of the Property and Improvements within Southport East, which shall not be inconsistent with the City's separate and distinct Southport East Subdivision Guidelines constituting a part of the Subdivision Development Agreement.

1.11. Exempt Property. "Exempt Property" shall mean (i) all Common Area owned in fee by the Association, (ii) all land and improvements owned by or dedicated to and accepted by the City of LaVista, Nebraska or other governmental subdivision of the State of Nebraska for so long as the City or other public or governmental authority is the owner of beneficiary thereof, as shown on the Plat; and (iii) Outlot A. In no event shall any Lot be considered as Exempt Property. Exempt Property shall be exempt from Assessments and from all rights and obligations of membership in the Association, but shall not be exempt from all other covenants, restrictions and easements contained herein, including but not limited to all use and development restrictions.

1.12. Improvements. "Improvements" shall mean all land preparation and excavation, buildings, outbuildings, structures, underground installations, slope and grade alterations, lighting,

2007-77144C

roads, walkways, curbs, gutters, storm drains, drainageways, utilities, driveways, parking areas, fences, screening walls and barriers, retaining walls, stairs, decks, patio areas, windbreaks, plantings, planted trees and shrubs, sidewalks, poles, flags, signs, storage or display areas, loading areas, docks, water retention areas, fountains, water features, ponds, recreational facilities and all other structures, land development or landscaping improvements of every type and kind, except public improvements installed or to be installed by S.I.D. #218 and which by the terms of the Subdivision Development Agreement are to be financed and maintained by S.I.D #218.

1.13 Lessee. "Lessee" shall mean the owner of a leasehold interest (including any subtenancy) or license or other occupancy right in any Lot or a portion thereof.

1.14 Lot or Lots. "Lot" or "Lots" shall mean Lots 1 through 16, inclusive, Southport East, or any subsequent administrative subdivision, replat, revision or amendment thereof. If any Lot is hereafter lawfully subdivided by administrative lot split, lot line adjustment, lot combination or otherwise, and approved by City, the Owner of the effected Lot shall record an instrument, which shall serve as an amendment to this Declaration, with copies attached thereto of the Land Surveyor's Certificate or Replat (in the event of a replatting approved by the LaVista City Council) recorded in the office of the Sarpy County Register of Deeds.

1.15 Member. "Member" shall mean and refer to every person or entity who is a Member of the Association pursuant to Article IV.

1.16 Mortgage. "Mortgage" means any instrument recorded or filed in the office of the Sarpy County Register of Deeds encumbering a Lot or any portion thereof as security for the performance of an obligation given in good faith and for valuable consideration which is not a fraudulent conveyance under Nebraska law, including, without limitation, a deed of trust, but does not mean any instrument creating or evidencing solely a security interest arising under the Uniform Commercial Code or an encumbrance affecting any leasehold interest in a Lot or Lots (such as leasehold mortgage).

1.17 Mortgagee. "Mortgagee" shall mean a mortgagee under a Mortgage or a beneficiary under a deed of trust.

1.18 Net Acre. For the purposes of establishing the number of votes for each Lot and the assessments for each Lot, the term "Net Acre" shall mean and refer to an acre of land which does not include any area dedicated as a right-of-way for public use, but shall include the area covered by the easements for other Common Areas and the easements shown on the Plat or otherwise of record against any Lot.

1.19 Outlot. "Outlot" shall mean Outlot A, as depicted on the Plat, which has been set aside for the purposes of Declarant constructing a lake and related improvements thereon at its sole cost and expense for the benefit of Lots 3 through 15 inclusive, as shown on the Plat.

1.20 Owner. "Owner" shall mean the fee simple interest owner of any Lot or Lots, including, without limitation, one who is buying a Lot or Lots under a recorded contract, but

2002-27144D

excluding Mortgagees and others who hold such title merely as security. Owner shall not include a Lessee of a Lot or Lots.

1.21 Declarant Rights. Declarant Rights shall be such rights as are exclusively granted to Declarant hereof and such rights as are exercisable by Declarant in connection with the Association.

1.22 Person. "Person" shall mean and refer to a natural person, corporation, partnership, limited liability company, a trust or any other legal entity.

1.23 Plat. "Plat" shall mean the final subdivision plat for Southport East recorded on September 19, 2001 in Book 2001, Page 30162, in the official records of Sarpy County, Nebraska, and any amendments, administrative subdivisions, minor plats or other modifications thereof.

1.24 Prime Rate. "Prime Rate" shall mean the prime commercial lending rate announced by First National Bank of Omaha (or any successor) as its "prime rate", as the same may be changed from time to time. If for any reason any such institution shall at any time discontinue quoting or charging a prime rate in the manner set forth above, the Association shall, in the exercise of reasonable judgment, substitute another means of determining the annual lending rate of interest charged by major commercial banks in the Omaha metropolitan area on 90-day unsecured commercial loans to their most creditworthy borrowers, and the rate so determined shall thereafter be the Prime Rate as defined herein.

1.25 S.I.D. #218. "S.I.D. #218" means Sanitary and Improvement District #218 of Sarpy County, Nebraska.

1.26 Southport East. "Southport East" shall mean and refer to all of the Property located within the subdivision known as Southport East.

1.27 Subdivision Development Agreement. "La Vista Subdivision Development Agreement" or "Subdivision Development Agreement" shall mean that subdivision agreement entered into on the 19<sup>th</sup> day of April, 2001, by and between City, R.S. Land, Inc., a Nebraska corporation, and Southpointe Partners I, a Nebraska limited liability company, and Sanitary and Improvement District #218 of Sarpy County, Nebraska, and all Exhibits thereto, including the Southport East Commercial Design Guidelines.

1.28 Southport East Landowners Association, Inc. or the Association. "Southport East Landowners Association, Inc." or the "Association" shall mean the Nebraska nonprofit corporation formed pursuant to or in furtherance of this Declaration of Covenants, Conditions, Restrictions and Easements for Southport East.

1.29 La Vista Southport East Commercial Building Design Guidelines. "La Vista Southport East Commercial Building Design Guidelines" or "City's Southport East Design Guidelines" shall mean the building design plan developed by Declarant and approved by City applicable to all lots within Southport East Subdivision as reflected in the Subdivision Development Agreement.

2002-27144E

**ARTICLE II**  
**GENERAL PROVISIONS**

2.1 **Establishment of Restrictions.** Declarant and Owners hereby declare that the Property and any other property hereafter annexed hereunder is now held, and shall hereafter be held, transferred, sold, leased, conveyed and occupied subject to the restrictions herein set forth, each and all of which is and are for, and shall inure to, the benefit of and pass with each and every portion of the Property and shall apply to and bind the heirs, assignees and successors in interest of any Owner thereof.

2.2 **Purpose of Restrictions.** The purpose of these covenants and restrictions is to promote proper development and use of the Property, to protect the Owner of each Lot against any improper development and use of any Lot, to prevent the erection on the Property of structures built of improper design or materials, to encourage the erection of attractive improvements at appropriate locations, to prevent haphazard and inharmonious improvements, to enhance and protect the value, desirability and attractiveness of all the Property, and in general to provide for high quality improvements on the Property in accordance with a uniform plan of development.

**ARTICLE III**  
**THE ASSOCIATION**

3.1 **Formation of Association.** The Association shall be a nonprofit corporation formed under the laws of the State of Nebraska, charged with the duties and empowered with the rights prescribed by law and set forth herein and in the Bylaws and in the Articles. Upon the incorporation of the Association by Declarant, the Association shall be charged with the duties and vested with the powers set forth in the Articles, the Bylaws and this Declaration.

3.2 **Board of Directors and Officers.** The affairs of the Association shall be conducted by the Board and such officers as the Board may elect or appoint in accordance with the Articles and the Bylaws. The Board shall adopt Bylaws to govern the affairs of the Board and the Association. Except as otherwise provided herein or in the Articles or Bylaws, all acts of the Association shall be made by a majority of the members of the Board. The Board may also appoint various committees at its discretion and may contract with a Person to serve as a manager who shall, subject to the direction of the Board, be responsible for the day-to-day operation of the Association. The Board shall determine the compensation to be paid to the manager and any employees of the Association.

3.3 **Powers.** The Association shall have all the powers of a nonprofit corporation organized under the laws of the State of Nebraska concerning nonprofit corporations, subject only to such limitations on the exercise of such powers as are set forth in the Articles, Bylaws and this Declaration. It shall have the power to do any lawful acts that may be authorized, required, or permitted to be done by the Association under this Declaration, the Articles and the Bylaws, and to do and perform any act that may be necessary or proper for or incidental to, the exercise of any of the express powers of the Association, including, without limitation, the following:

2007-27144 F

3.3.1 commence and maintain actions or restrain and enjoin any actual or threatened breach of this Declaration and enforce by mandatory injunction or otherwise any of the provision of this Declaration;

3.3.2 pay taxes, special assessments and other liabilities which are or would become a lien on the Property;

3.3.3 levy assessments and perfect and enforce liens as hereinafter provided;

3.3.4 enter into contracts to perform the duties set forth herein, including, without limitation, the maintenance and repair of the Common Areas and enforce said contracts;

3.3.5 adopt, amend and repeal rules and regulations as its deems reasonable;

3.3.6 enter onto the Lots to enforce the provisions of this Declaration in accordance with the provisions of Article XIV;

3.3.7 enter into contracts with Owners or the City or such other governing authority regarding the maintenance of landscaped areas, parking areas or other areas;

3.3.8 elect to landscape and maintain any areas within or adjoining Southport East;

3.3.9 purchase such insurance as the Board deems necessary or appropriate; and

3.3.10 borrow funds to pay costs of operation, secured by Assessments revenues due for succeeding years or by assignment or pledge of rights against delinquent Owners; provided, however, that a majority of the outstanding votes of the Members shall be required to borrow in excess of one year's budgeted expenses of the Association.

3.4 Rules and Regulations. The Board may adopt, amend and repeal rules concerning all aspects of the Association's rights, activities and duties. The rules and regulations may govern and restrict the use of any area in Southport East; provided, however, that the same shall not discriminate among Members except to reflect their different rights as provided herein, and shall not be inconsistent with this Declaration, the Articles or the Bylaws. Upon adoption, the rules and regulations shall have the same force and effect as if set forth herein. Any amendment to the rules and regulations must be approved by a majority of the outstanding votes of the Members.

3.5 Disclaimer of Liability. No member of the Board, or of any committee of the Board or Association, nor any member of the Architectural Committee nor any officer or employee of the Association or any manager, or the Declarant, or any agent employee or officer of Declarant, shall be personally liable to any Owner, or to any Lessee, contract purchaser, or other person, including the Association, for any damage, loss or prejudice suffered or claimed on account of any act, omission, error or negligence of any such person or entity if such person or entity has, on the basis of such information as may possessed by such person, acted in good faith without willful or intentional misconduct.

2002-271446

3.6 Articles and Bylaws. Neither the Articles nor the Bylaws shall be amended or interpreted in a manner that is inconsistent with this Declaration.

ARTICLE IV  
ASSOCIATION MEMBERSHIP AND VOTING RIGHTS

4.1 Memberships. Each Owner, including the Declarant, shall have one membership rounded off to the nearest Net Acre for each Net Acre owned by such Owner within its Lot (but specifically excluding any Exempt Property); provided, however, that any Owner owning a Lot containing less than one acre shall have one membership. For example, an Owner of 6.3 Net Acres shall have six memberships, and the Owner of 1.8 Net Acres shall have two memberships and the Owner of 3.5 Net Acres shall have four memberships. The number of Net Acres in a Lot (and the number of memberships attributable to each Lot) are set forth on Exhibit B attached hereto and incorporated herein by this reference. In the event of (i) a subdivision or resubdivision of any Lot or portion thereof, or (ii) the exclusion of property or the annexation of any additional property hereunder, the revised number of Net Acres and the number of memberships attributable thereto will change from that set forth in Exhibit B, and Exhibit B may be amended accordingly by resolution of the Board of Directors.

4.2 Transfer of Memberships. An Owner shall, upon becoming the record Owner of a Lot, automatically become a Member of the Association and shall remain a Member thereof until such time as his ownership ceases for any reason, at which time his membership in the Association shall automatically cease. Such membership shall be appurtenant to and pass with the ownership of such Lot. The membership shall not be transferred, pledged or alienated in any way, except as appurtenant to a transfer of ownership of a Lot. Any attempt to transfer a membership except as appurtenant to the transfer of ownership of a Lot shall be void and shall not be reflected upon the Association's books and records.

4.3 Voting; Multiple Owners; Appointment of Agent. Each Owner shall have one vote for each membership owned as provided in Section 4.1 above. All voting pursuant to the terms of this Declaration shall be made in accordance with the provisions of this Section 4.3. Each vote must be cast as a single unit. If an Owner consists of more than one Person, then all persons constituting an Owner of such Lot shall, simultaneously with or immediately after their acquisition of such Lot, deliver to the Association a written instrument appointing one Person as the agent for all Persons constituting the Owner of such Lot, which agent shall thereupon receive notices of Assessment and other notices, demands, cast votes hereunder, and take any and all actions required or permitted to be taken by an Owner under the terms of this Declaration. An Owner may change its designated agent by written notice to the Association as set forth above, which change shall be effective only upon actual receipt of such notice by the Association. No change in the ownership of a Lot shall be effective for voting purposes until the Board receives written notice of such change together with satisfactory evidence thereof. If more than one Person casts or attempts to cast a vote for a particular Lot, all such votes shall be deemed void.



4.4 Initial Board of Directors. The Board of Directors of the Association shall consist of not less than five Directors, one of which shall be Declarant or a duly appointed representative of Declarant so long as Declarant remains a member of the Association. The initial Directors shall be a representative of PayPal, Inc., \_\_\_\_\_, \_\_\_\_\_, and Roger W. Langpaul or a duly appointed representative of SouthPointe Partners I, LLC \_\_\_\_\_.

4.5 Subsequent Board of Directors. The Members (including the Declarant) shall elect the Directors as provided in the Bylaws. The Bylaws may provide for staggered terms and lengths of terms for Directors chosen by the Association Members which are different than those initially set forth in this Declaration and may provide for a greater number of Directors to be chosen by the Members than is set forth herein; provided, however, that in no event shall there be fewer than three Directors. So long as Declarant is a Member, Declarant or a duly appointed representative of Declarant shall be a Director of the Association. The Board shall undertake all duties and responsibilities of the Association and the management and conduct of the affairs thereof, except as expressly reserved herein to a vote of the Members.

4.6 Administration and Compliance. If the Articles or Bylaws are in any way inconsistent with the Declaration, then this Declaration shall prevail and control. Each Owner and Lessee of a Lot shall comply with, and shall cause their respective invitees to comply with the provisions of this Declaration, the Articles and Bylaws, Development Guidelines and rules of the Association, as amended from time to time, and failure to so comply shall be grounds for (a) action for damages and/or injunctive relief, and (b) such remedies, by legal proceedings or otherwise, as are available by reason of this Declaration or by law, each of which remedies shall be cumulative and in additions to any other available remedy.

ARTICLE V

ARCHITECTURAL AND DEVELOPMENT CONTROL COMMITTEE

5.1 Committee Composition. An Architectural and Development Control Committee shall be organized by the Board and shall consist of three persons.

5.2 Alternate Members. There shall also be two alternate members to be designated by the Board to act as a substitute for any member of the Committee in the event of his or her unavailability or disability.

5.3 Appointment. The members of the Committee shall be selected as follows:

5.3.1 The Board shall have the right to appoint and remove all members and alternate members of the Committee. So long as Declarant is a Member, Declarant or a duly appointed representative of Declarant shall be a member of the Architectural and Development Control Committee.

5.4 Terms of Office. . The term of all Committee members and alternates appointed by the Board shall be one year. Any new member appointed to replace a member who has resigned or

been removed shall serve such member's unexpired term. Members whose terms have expired may be reappointed or re-elected. A member of the Committee shall not be required to satisfy any particular qualifications for membership and may be a member of the Board, an officer of the Association, an officer or employee of Declarant or a Person who is not a member or Owner or Lessee or otherwise affiliated with Southport East.

5.5 Resignations; Vacancies. Any member of the Committee may, at any time, resign from the Committee upon written notice to , the remaining Committee members and to the Board when the right to appoint any members is vested in the Board. Subject to Declarant's right to be represented in the Committee, vacancies on the Committee of members appointed by the Association, however, caused, shall be filled by the Board.

5.6 Powers and Duties. The Architectural Committee shall have all of the powers and authority conferred upon it by this Declaration and the Articles and Bylaws, and shall have the right to hire and retain services of engineers or other consultants and professionals as they deem necessary to perform the duties of the Committee. It shall be the duty of the Committee to perform the functions required of it by this Declaration; to consider and act upon all Applications and the plans, specifications and other documents submitted to it pursuant to the terms hereof; to adopt Development Guidelines; and to perform all other duties delegated to and imposed upon it by this Declaration. The Board shall determine the compensation, if any, to be paid to the members of the Committee.

5.7 Meetings. The Committee shall meet as often as it, in its sole discretion, shall deem necessary to properly perform its duties hereunder. The vote or written consent of any two members or designated alternates shall constitute an act by the Committee. The Committee shall keep written records of all actions taken by it.

5.8 Development Guidelines. In addition to the architectural and development standards set forth herein, the Committee shall, from time to time, and in its sole discretion, draft, propose, adopt and amend certain standards and regulations to be known as Development Guidelines not inconsistent with the Subdivision Development Agreement and City's Southport East Design Guidelines. Such Development Guidelines, and any amendments thereto, shall supplement, interpret and implement the provisions hereof by setting forth (a) the standards and procedures for Committee review, and (b) guidelines for Improvements which shall include, but not be limited to, guidelines for architectural design of Improvements, site plans, floor plans, setbacks and building envelopes, exterior elevations for Improvements, height limitations, landscape plans, irrigation plans, color schemes, signage, exterior lighting, finishes and materials for use in Southport East. The Development Guidelines initially adopted by the Committee and all amendments shall be effective only after approval by the Board. Any amendment to the Development Guidelines must be approved by a majority of the outstanding votes of Members of the Association.

2002-27144 J

**ARTICLE VI**  
**RESERVATION OF EASEMENTS**

6.1 **Easements for Common Areas.** Declarant hereby reserves to the Association and its Members the following easements: (i) a non-exclusive easement for ingress and egress over, upon, and through that portion of any Lot consisting of driveway area; (ii) a non-exclusive right of way over and upon that portion of any of the Lots that does not contain a building and its associated Improvements, for the installation, repair, reconstruction, restoration, replacement, landscaping and maintenance of the Common Areas and the Outlot (including without limitation entryway signs, walls, utilities, landscaping and other features, and all landscaping corridors), and for other maintenance, rights and duties permitted to or required of the Declarant or the Association in this Declaration.

6.2 **Reservation of Utility Easements.** Declarant hereby reserves for its own use and benefit, and for the use and benefit of each Owner, easements for the location, installation and maintenance of utilities of convenience or necessity as may be requested or required by Declarant, or by an Owner with the prior written approval of the Board. The location of the easements reserved hereby in this article 6 shall, to the extent feasible, be located in rear and side and front setback areas, it being the intention of Declarant and the Owners that such easements be located so as to minimize the impact on the burdened Lot, including, without, limitation, the potential impacts of subsequent development, maintenance and repair. However, any such easement cannot be imposed against any land on which a building has been constructed or has been approved for construction pursuant to Article VII by the Committee. Upon approval by the Board of the location of an easement area, the benefited Owner shall have a right of way over land adjacent to the easement area only to the extent necessary to install, maintain, repair, replace and service utilities thereon for the use and benefit of the benefited Lot or Lots; provided, however, that any such Owner shall comply with any requirements imposed by the Board, as a condition to its approval, and the Owner of the benefited Lot shall promptly restore said land and any Improvements, at said Owner's expense, in a good and workmanlike manner and free of liens to substantially the same condition as existed prior to such entry, including the restoration of landscaping to the same level of maturity as any landscaping that is damaged or destroyed. The Owner of any Lot benefited by such a utility easement shall have the right to assign the benefit and use of any such easement to any electric company, gas company, telephone company, flood control district, or other utility company for the purpose of installing, operating and maintaining utilities and enforcing the current easement rights. For the purpose hereof, "utilities" or "utility" shall include electricity, gas mains and lines, water distribution lines, storm water sewers, sanitary sewers, cable television lines and cables, telephone cables and lines, and other similar or related facilities commonly regarded as utilities. No conveyance by Declarant of any Lot, or any interest therein, shall be deemed to be or construed as a conveyance or release of the easements herein reserved. Notwithstanding the foregoing, Declarant reserves the right unto itself, by express language to such effect from time to time in any deed or other recorded instrument, to release any Lot or portions thereof from any of the above reserved easements.

2002-27144K

ARTICLE VII  
ARCHITECTURAL CONTROL AND REGULATION OF IMPROVEMENTS

7.1 Approval of Plans.

7.1.1 Approval Required. Except for Improvements constructed and installed by Declarant prior to the date this Declaration is recorded, no Improvement shall be constructed, erected, placed, expanded, added to, maintained or permitted to remain in Southport East, and no alterations or other work which alters the exterior appearance of any Lot or Improvement, until plans and specifications and a statement of proposed use of the Improvements and other documentation required by the Development Guidelines for said Improvements and alterations, which may include without limitation site plans, floor plans, exterior elevations, grading plans, drainage and water retention plans, materials, colors, landscaping, irrigation plans, signage, exterior lighting and any other information needed to accurately describe the exterior appearance or functional characteristics of said Improvements (the "Application"), have been submitted to and approved in writing by the Committee. Three sets of the Application shall be filed with the Committee. Improvements approved in writing by Declarant prior to the recording of this Declaration shall be deemed to have been approved by the Committee.

7.1.2 Filing Fee. As a means of defraying its expenses, the Committee may institute and require a reasonable filing fee to accompany the Application for each building or other construction project submitted. If resubmission of an Application is necessary, the Committee may require an additional filing fee.

7.1.3 Governmental Regulations. All Applications for Improvements submitted to the Committee hereunder shall comply with any and all laws, rules, regulations or ordinances applicable to Southport East which have been promulgated by any local, state, federal or other governmental agency or authority.

7.1.4 Basis for Approval. The Committee shall have the right to disapprove the Application submitted to it, whether a preliminary or final submittal, if any part of it is (Provided, however, that in no event shall approval be unreasonably withheld):

7.1.4.1 not in accordance with this Declaration or the Development Guidelines or the Plat or the City's Southport East Design Guidelines;

7.1.4.2 incomplete;

7.1.4.3 not in compliance with relevant approval requirements or regulations of local, state, federal or other governmental agencies;

7.1.4.4 reasonably determined by the Committee to be contrary to the best interests of Southport East or the Owners; or

7.1.4.5 incompatible with the architectural style, quality or aesthetics of existing Improvements or development plans for proposed Improvements, based in part on the criteria set forth in subsections (i) through (ix) below in this Subsection 7.1.4.

The Committee shall have the right to withhold its approval of an Application submitted to the Committee provided, however, that in no event shall approval be unreasonably withheld. In this connection, the Committee may also base its approval or disapproval on criteria which may include, but are not limited to, the following: (i) the adequacy of the building locations and dimensions on the Lot; (ii) the adequacy of the parking to be provided; (iii) conformity and harmony of external design with neighboring structures; (iv) effect of location and use of proposed Improvements on neighboring Lots and the types of operations and uses thereof; (v) relation of topography, grade and finish ground elevation of the Lot being improved to that of neighboring Lots; (vi) proper facing of main elevations with respect to nearby streets; (vii) adequacy of screening of trash facilities, storage areas, parking areas for service vehicles, mechanical and heating and air-conditioning facilities and rooftop installations; (viii) adequacy of landscaping; and (ix) conformity of the Application to the purpose and general plan and intent of this Declaration. Any decision of the Committee may be appealed to the Board. The decision of the Board shall be final.

7.1.5 Time for Decision. The Committee shall approve or disapprove each Application, whether a preliminary or final submittal, within forty-five (45) days from the receipt thereof. If the Committee fails either to approve or disapprove the Application within said 45-day period; then it shall be irrevocably deemed that the Committee has approved the Application. At least one set of the Application shall, with the approval or disapproval endorsed thereon, be returned to the submitting person and one set shall be retained by the Committee for its permanent files. Notwithstanding Section 7.1.1, no application or Notice shall be deemed filed with the Committee until it is actually received by at least one Committee member by certified mail (return receipt requested) or, if such mail is rejected, on the date of rejection.

7.1.6 Time for Commencing. Upon receipt of approval from the Committee pursuant to this Section and upon receipt of approvals from the City, the Owner shall, as soon as practicable, satisfy all conditions thereof and diligently proceed with the commencement and completion of all approved construction, refinishing, alterations, excavations and landscaping. In all cases, work shall be commenced within twelve

2002-27144/01

(12) months of the date of such approval, or the approval given or deemed given pursuant to this Article shall be deemed revoked unless the Committee, upon request made prior to the expiration of said 12-month period, extends the time for commencing work by written notice to the Owner, which may be withheld or conditioned in the Committee's reasonable discretion.

**7.1.7 Completion of Work.** All construction, refinishing, alteration or excavation of any Improvements approved under this Section 7.1 shall be undertaken and pursued diligently to completion, but in any event shall be completed within two years after the date of approval by the Committee. However, the time for completion shall be extended for any period such completion is rendered impossible or would result in great hardship due to strikes, fires, national emergencies, natural calamities or other similar supervening forces beyond the control of the Owner or its Lessees. Failure to comply with this subsection 7.1.7 shall constitute a breach of this Declaration and subject the defaulting party or parties to all enforcement procedures set forth herein or any other remedies provided by law or in equity.

**7.1.8 Disclaimer of Liability.** Neither Declarant, the Committee nor any member thereof, nor any agents, officers or employees of Declarant or of the Committee, shall be liable in any way for any damage, loss or prejudice suffered or claimed by an Owner, Lessee or any other Person who submits an Application. Any person or entity who submits an Application shall forever defend, indemnify and hold the Declarant, the Committee, the members thereof, and the employees, officers and agents of each, harmless from all damage, loss or liability (including reasonable attorneys' fees) suffered or claimed by any third party on account of (i) any defects in any plans, drawings, specifications or other documentation submitted in any Application, or revised or approved in accordance with the foregoing provisions, or for any structural or other defects in any work done according to such plans, drawings, specifications or other documentation; (ii) the approval or disapproval of such Application, provided it is done in compliance with Section 7.1.4 above; (iii) the construction or performance of any work by such applicant, whether or not pursuant to an approved Application; or (iv) the development of the applicant's Lot within Southport East. Notwithstanding the foregoing provisions of this Section 7.1.8 to the contrary, in no event shall the applicant have any obligation to defend, indemnify or hold the Declarant, the committee the members thereof, and the employees, officers and agents of each, harmless from all damage, loss or liability (including reasonable attorneys' fees) suffered or claimed by any third party on account of the gross negligence or willful misconduct of Declarant or the Committee.

**7.1.9 No Representations or Warranties.** In no event shall an approval by the Committee of any Application, or any written or oral statements made by the Board or any officer or employee of the Association, Declarant or any employee or officer or agent of Declarant, or the Committee or any member, agent or employee thereof, be deemed to constitute in any way any representations or warranties of any kind, express or implied, with regard to the Application and any plans, drawings,

specifications or other documentation constituting a part of the Application, including without limitation representations or warranties regarding compliance with zoning, subdivision and land use laws, or compliance with any other applicable codes, regulations and laws, or with regard to fitness for a particular purpose.

7.1.10 Presumption of Compliance; Estoppel Certificate. The foregoing notwithstanding, after the expiration of one (1) year from the date (i) a certificate of occupancy is issued by the applicable governmental authority for any Improvement, or (ii) after an Improvement has been completed by an Owner and said Owner has filed a valid notice of completion with respect to such Improvement, then said Improvement shall, in favor of purchasers and encumbrances in good faith and for value, be deemed to be in compliance with the provisions of this Article VII unless a notice of non-compliance or non-completion with respect thereto has been executed by Declarant or the Committee and recorded in the office of the Register of Deeds of Sarpy County, Nebraska or unless legal proceedings shall have been instituted to enforce compliance or completion with respect to said Improvement.

7.2 Variances. The Architectural Committee is hereby authorized and empowered to grant variances for Improvements or uses within Southport East prohibited or regulated by this Declaration or the Development Guidelines and further to grant reasonable requests for relief from the provisions of this Declaration, or any portion hereof, in order to overcome practical difficulties and to prevent unnecessary hardship in the application of the provisions contained herein. Notwithstanding the foregoing, the Committee shall not grant such a variance to any Owner unless:

7.2.1 such Owner has obtained all necessary governmental approvals,

7.2.2 the construction of Improvements or the uses which are called for under the request for the variance shall be consistent in design, character, appearance and quality of construction with the other Improvements and uses in Southport East,

7.2.3 the variances do not materially injure, in the reasonable judgment of the Committee, any of the Lots or Improvements in Southport East, and

7.2.4 the construction of Improvements and/or the uses called for under the request for variance are otherwise subject to and conform with all applicable laws, ordinances, rules and regulations, including, but not limited to, zoning regulations of any governmental agency or political entity having jurisdiction over Southport East.

No variance granted pursuant to the authority granted herein shall constitute a waiver of any provision of this Declaration as applied to any other Person or portion of the Property, and the grant of a variance shall not obligate the Committee to grant other variances. In addition to the variance powers provided herein, the Committee shall be empowered to issue from time to time reasonable interpretations of the intent of the provisions of this Declaration or the Guidelines, which interpretations shall not constitute variances from the provisions of this Declaration, but shall be designed to further the implementation of this Declaration in a manner consistent with its provisions.

2002-271440

7.3 Interim Landscaping. Prior to the sale of any Lot by Declarant, or after such sale but prior to development of such Lot by the Owner thereof, the Board may cause to be installed (or may require the Owner to install) landscaping on all or any portion of such Lot, including any adjacent public right-of-way, but only to the extent necessary to comply with the requirements of the City of LaVista, Nebraska. The Association shall maintain such landscaping until the Owner commences development of the Lot, after which time the Owner shall maintain such landscaping pursuant to Section 7.4 hereof, unless otherwise provided herein. The Association may charge the Owners for the cost of planting and/or maintenance of the landscaping by the Association through the date such Owner commences development of its Lot and actually performs such planting and/or maintenance, which charge shall be payable by such Owner as a reimbursement assessment in accordance with Section 10.7 hereof.

7.4 Maintenance.

7.4.1 General. Notwithstanding the existence of any insurance covering an Owner, the Association, or both, against loss, damage and destruction, the Association and each Owner shall have the affirmative obligation for maintenance, repair and restoration as set forth in this Article.

7.4.2 Maintenance of Undeveloped Lots. Except as otherwise provided herein, all undeveloped portions of each Lot shall be maintained at all times by the Owner in a well-maintained condition, free of unsightly or unattractive weeds or other growth or the accumulation of rubbish, junk, and debris thereon. Once construction is commenced and Improvements are completed, then the respective provisions of Subsections 7.4.3 and 7.4.4 shall apply with respect to construction activities and completed Improvements, as the case may be.

7.4.3 Maintenance During Construction. All construction activities of any kind on any Lot shall be governed by the provisions of this Subsection and any corresponding provisions in the Development Guidelines. All construction activities shall be carried out in an orderly and timely manner and all partially completed Improvements shall be kept in an orderly condition during construction. Any construction equipment and building materials stored on a Lot may be kept only in areas approved by the Committee, and the Committee may also require screening of such storage areas. All portable toilets shall be located at least fifty (50) feet from the boundary lines of the Lot and shall be emptied as often as necessary to ensure the absence of odors. Dust from all construction sites shall be controlled at all times. If trucks entering and leaving the Lot deposit mud or dust on any streets or walkways, the Owner of the Lot on which or for whose benefit the construction is being performed shall be responsible for maintaining the streets (or causing the same to be maintained) in a clean condition on a daily basis, as determined by the Committee. If the provisions hereof conflict with the provisions of the Development Guidelines with respect to construction activities, the more restrictive provision shall control.



**7.4.4 Maintenance of Completed Improvements.** Each Owner shall maintain or cause to be maintained, at its expense, its Lot, including any adjacent and contiguous public right of ways to the extent not paved, and all Improvements completed thereon (except those Common Area Improvements to be maintained by the Association pursuant to Section 7.5) in a well-maintained, clean, neat and attractive condition at all times and shall comply with all governmental health, fire, building and safety ordinances, codes, regulations and requirements applicable thereto. Such maintenance requirements shall include, without limitation, the following:

7.4.4.1 maintaining paved surfaces in a level, smooth and evenly-covered condition with the type of surfacing material originally approved by the Committee and then installed, or such substitute as shall in all respects be equal in quality, use and durability to that originally approved and installed;

7.4.4.2 removing all paper, mud and sand, snow and ice, trash, debris, filth and refuse and thoroughly sweeping the area to the extent reasonably necessary to keep the area in a clean and orderly condition;

7.4.4.3 placing, keeping in repair and replacing any necessary or appropriate directional signs, markers and lines;

7.4.4.4 operating, keeping in repair and replacing, where necessary, such artificial lighting facilities (including lighted Signs) as shall be required or permitted during the Application approval process;

7.4.4.5 maintaining all signs and all perimeter walls and exterior building walls (including but not limited to all retaining walls) and other exterior surfaces in a good condition and state of repair in compliance with the approved Application;

7.4.4.6 except as otherwise provided herein, maintaining, mowing, weeding, thinning, trimming, watering, fertilizing, cultivating and pruning all landscaped areas, including any adjacent public right of ways, to the extent not paved, to maintain the same in a neat, well-groomed condition, and replacing as necessary shrubs and other landscaping on a regular basis; dead or dying plants shall be removed and replaced within thirty days; all plants and trees are to be irrigated as often as necessary to maintain healthy growing conditions; Owners shall also adjust tree guys, stakes, etc., on a regular basis to maintain a neat appearance and to prevent damage to trees; and

2007-27144 Q

7.4.4.7 promptly removing all graffiti or other similar markings from all perimeter walls, exterior building walls and other exterior surfaces, paved areas and other portions of any Improvements.

7.4.5 Alteration and Repair of Common Areas. If any act, omission or condition caused by an Owner or its Lessees or the agents, employees, customers or invitees of either of them, results in the destruction or removal of any landscape or other improvements within Common Areas maintained by the Association hereunder, such Owner shall repair and replace, in a good and workmanlike manner, free of liens and to as good a condition as the condition of such Improvements prior to such destruction or removal, all such Improvements in such Common Areas. Any landscape Improvements shall be promptly replaced with landscaping and other materials of like size and kind as approved by the Committee.

7.4.6 Lateral Support. Each Owner shall maintain its Lot with sufficient landscaping and plantings to prevent any erosion upon its Lot that will result in damage to that Lot or to any adjacent Lot.

7.5 The Association's Obligation for Common Areas. The Association shall maintain the Common Areas and the Outlot, including Improvements within the Common Areas and Outlot thereon and all landscaping within the Common Areas and Outlot, in good condition and repair, and replace the same as may be necessary from time to time, subject to the following:

7.5.1 The Board shall maintain a reasonably high standard in providing for the repair, management, maintenance and replacement of the Common Areas, including, but not limited to, maintaining, mowing, weeding, thinning, trimming, watering, fertilizing, cultivating and pruning all landscaped areas, to maintain the same in a neat, well-groomed condition, and replacing as necessary shrubs and other landscaping on a regular basis; dead or dying plants shall be removed and replaced; all plants and trees are to be irrigated as often as necessary to maintain healthy growing conditions; the Association shall also adjust tree guys, stakes, etc., on a regular basis to maintain a neat appearance and to prevent damage to trees; the Common Areas, Outlot and other properties maintained by the Association (including without limitation removal of graffiti and repair of other damage caused by vandalism); however, the Board shall be the sole judge as to the appropriate maintenance thereof.

7.5.2 The cost of maintenance, repair and replacement for which the Association is responsible under this Section shall be assessed as part of the regular assessments in accordance with the provisions of Section 10.5 hereof; provided, however, that the cost of any maintenance, repair or replacement of the Common Areas or Outlot for which an Owner is responsible pursuant to Section 7.4.5 shall be reimbursed by such Owner as a reimbursement assessment as provided in Section 7.4.5 and in accordance with Sections 14.1.1 and 10.7 hereof.

2007-27141R

The obligation of the Association to maintain landscaping within the above portions of the Common Areas and the Outlot shall not be modified or deleted from this Declaration without the prior written approval of the City.

7.6 Excavation. No excavation shall be permitted except in connection with construction of an Improvement, and upon completion thereof, exposed openings shall be backfilled, and disturbed ground shall be graded and leveled. No Owner shall perform any excavation upon its Lot that will result in damage to any adjacent Lot.

7.7 Damage and Destruction Affecting Lots - Duty to Rebuild. If all or any portion of a Lot or any Improvement on any such Lot is damaged or destroyed by fire or other casualty, it shall be the duty of the Owner of such Lot to do one of the following:

7.7.1 rebuild, repair or reconstruct the Lot and the Improvements thereon in a manner which will restore them to a condition and appearance approved by the Board and the City; or

7.7.2 raze and remove the damaged Improvements, restoring the Lot substantially to its original unimproved condition.

The Owner of any Lot on which damaged Improvements are located shall be obligated to proceed with all due diligence hereunder, and such Owner shall cause cleanup and removal and/or reconstruction to commence within three (3) months after the damage occurs and to be completed within twelve (12) months after damage occurs, unless prevented by causes beyond its reasonable control, as determined by the Board.

7.8 Insurance Obligation of Owners. Each Owner shall purchase such liability, fire or other casualty insurance as such Owner desires or as may be required by any mortgagee of a Mortgage encumbering its Lot. The Association shall not be obligated to insure any Lot or any portion thereof or any Improvements thereon.

7.9 Leases. Any agreement for the lease of all or any portion of a Lot must be in writing and must provide by its terms that it is subject to this Declaration, the rules of the Association, the Development Guidelines, the Articles and the Bylaws, and that any violation of the Declaration or other documents listed above shall be a default under the lease. Notwithstanding the foregoing, the Owner of the Lot shall remain liable for any violations of this Declaration, the rules of the Association, the Development Guidelines, the Articles and the Bylaws. All notices hereunder shall be sent to the Owner.

ARTICLE VIII  
DEVELOPMENT STANDARDS

8.1 Parking. No on-street parking of any nature whatsoever will be permitted on public streets bordering or within Southport East regardless of whether parking plans have been approved by the Committee, the City, and/or Sarpy County. Paved on-site parking as required herein or in the Development Guidelines and by any applicable rules or regulations of any governmental authority shall be provided by each Owner on its Lot to accommodate all parking needs for employees, visitors, Lessees, invitees and company vehicles for the use and occupancy of the Lot. Notwithstanding prior approvals of parking layouts by the Committee, the Declarant, the City, or any other governmental jurisdiction or authority, if parking requirements increase on any Lot as a result of any change in use or number of employees or invitees, additional on-site parking shall be provided on said Lot to satisfy the intent of this Section and eliminate the need for any on-street parking, which will be absolutely prohibited.

8.2 Refuse Collection Areas. All refuse collection areas in Southport East shall be located in areas approved by the Committee. No refuse collection area shall be permitted between any street and the respective building setback line. All exterior refuse collection areas in Southport East shall be screened by building walls or screen walls as required by the Committee, and all dumpster enclosures shall also meet the requirements of the City. All dumpsters and containers shall remain within said screening walls. The location of all such enclosures shall allow for adequate ingress and egress by collection trucks within the boundaries of the Lot.

8.3 Exterior Storage Areas and Service Yards. No storage shall be permitted between any public street and the respective building setback line of any building in Southport East. Storage areas shall be located in the least visible area of each Lot. All outdoor storage areas and service yards in Southport East shall be visually screened from streets and adjoining property by a continuous screen wall as required by the Committee. No work in progress, stored merchandise, inventory or racks shall extend above the height of such screen wall.

8.4 Equipment. All roof-mounted equipment and ventilators projecting above the roof parapet of any building in Southport East shall be screened by an enclosure designed and painted to be compatible with the building. No wall-mounted equipment shall be permitted on the front or sides of any such building. Any ground-mounted building, electrical or mechanical equipment will be allowed and only in side or rear yards, and the same must be screened from view by walls or dense landscaping. No above-ground storage tanks shall be allowed on any of the Lots without the prior written consent of the Committee.

8.5 Signs. All signs shall comply with the zoning code of the City and must be approved by the Committee prior to installation, such approval not to be withheld unreasonably. No roof signs shall be permitted, and all approved signage shall consist of predominantly individual letter signage. Except as permitted by the Development Guidelines, no signs of any kind shall be allowed. Temporary signs for marketing, development or construction may be placed on the actual property so

advertised or on which development work is underway, subject to the Development Guidelines and prior approval by the Committee. All permanent sign concepts and designs shall be approved by the Committee prior to fabrication and installation. All signs in Southport East shall be located within sign areas indicated on plans for Improvements approved by the Committee. All signs shall be designed as an integral part of the building to which it relates and shall be compatible with the exterior architecture of such building with regard to location, scale, color and lettering.

8.6 Utility Lines and Antennas. Except as may be approved by the Committee, no utility lines or wires or other devices in Southport East for the communication or transmission of electric current, gas, power or signals (including telephone, television, microwave or radio signals), shall be constructed, placed, or maintained anywhere in or upon any Lot other than within buildings or structures unless the same shall be contained in conduits or cables constructed, placed, or maintained underground or concealed in or under buildings or other structures. Antenna dishes or other services for the transmission or reception of telephone, television, microwaves, or radio signals may be placed on any building or other Improvement on any Lot subject to the Development Guidelines and prior written approval of the Committee as to location, size, and screening. Nothing contained herein shall be deemed to forbid the erection or use of temporary power or telephone facilities incidental to the construction or repair of Improvements on any Lot, subject to approval of the Committee.

8.7 Landscaping. In addition to the requirements of Section 7.3 above, all landscape areas required and approved for a Lot shall be landscaped prior to the opening of the Owner's business, weather permitting. If an Owner fails to install landscaping as required hereunder, the Board may enter upon the Lot and install such landscaping as permitted by Section 14.1.1. Every Lot upon which Improvements are constructed shall be landscaped in accordance with the Application submitted to and approved by the Committee pursuant to Section 7.1 hereof. An automatic irrigation system complying with the standards set forth in the Development Guidelines shall be installed and maintained in good repair in all landscaped areas. These provisions are intended to promote compatible and continuous landscape development designed to enhance and unify Southport East.

8.8 Restriction on Further Subdivision; Property Restrictions and Rezoning.

8.8.1 No Further Subdivision Without Approval. No Lot shall be subdivided or separated into smaller Lots by any Owner by deed, ground lease or otherwise, and no portion less than all of any such Lot nor any permanent easement, shall be conveyed or transferred by any Owner by deed, ground lease or otherwise, without the prior written approval of the Architectural Committee. This provision shall not apply to transfers of an undivided ownership interest in the whole of any Lot.

8.8.2 Plats; Site Plans and Subsidiary Declarations to be Approved. No subdivision plat shall be recorded by any Owner or other person against any property in Southport East unless the same (including any site plan required by the City) has first been approved in writing by the Architectural Committee. The filing of any

2007-2714/411

subdivision plat without such approval being evidenced thereon shall be null and void.

8.8.3 Rezoning, Variances, and Use Permits to be Approved. No application for rezoning of any area in Southport East, and no applications for variances or use permits, shall be filed with any governmental authority unless the proposed use of the property has been approved by the Architectural Committee, and unless the proposed use otherwise complies with this Declaration and the general plan of development of Southport East.

8.9 Retention and Drainage. This Section shall govern all Lots. All drainage plans for such Lots shall be reviewed and approved by the Committee, and no change in the drainage pattern or Improvements may be made without the prior written approval of the Committee. An Owner shall not at any time fill, block or obstruct any drainage facilities or drainage structures on its Lot and each Owner shall repair and maintain all drainage facilities and drainage structures located on its Lot. No structure of any kind shall be constructed and no vegetation shall be planted or allowed to grow within any drainage areas which may impede the flow of water under, over or through said areas.

8.10 Development Guidelines. Each Owner and Lot shall comply with all additional architectural and development standards adopted and set forth in the Development Guidelines from time to time and the standards set forth in the City's Southport East Design Guidelines. In the event of a conflict or inconsistency between the provisions of this Declaration and the requirements, codes or ordinances of the City applicable to Southport East and the provisions of the Subdivision Development Agreement, including the Southport East Design Guidelines, then the more restrictive requirement shall govern.

8.11 Effect of Other Limitations. Any limitations on Improvements in Southport East contained herein or in the Development Guidelines are supplemental to any controls established by zoning, subdivision, building, health, fire or other jurisdictional codes and regulations, and the Subdivision Development Agreement, including City's Southport East Design Guidelines, and the more restrictive controls shall apply in each instance.

#### ARTICLE IX USE RESTRICTIONS

9.1 Permitted Uses. Except as otherwise provided herein or in the Development Guidelines, and subject to all other provisions of this Declaration and to all other restrictions and limitations in any Subsidiary Declaration or other recorded restrictions, or in any ground lease or similar instrument executed by Declarant and any Owner, all uses allowed by City "C-3" zoning shall be allowed on all Lots in Southport East:— (all references are to the zoning ordinances and regulations of the City).

9.2 Prohibited Uses - All Lots. Operations and uses which will not be permitted on any Lot include, without limitation, the following:

9.2.1 Agriculture; Animals. Agricultural uses, including animal husbandry, commercial breeding businesses or feed lots. No animal, livestock, poultry or fowl of any kind shall be maintained on or in any Lot, except for: (a) reasonable numbers of generally recognized domestic pets maintained within a fully-enclosed building in connection with the retail sale to the public of such pets in a pet store (but not in connection with the operation of a commercial breeding business), provided that the same do not make an unreasonable amount of noise or create a nuisance; (b) animals undergoing treatment in a veterinary office or hospital, or being temporarily boarded in such an office or hospital in connection with such treatment, provided that (i) such use is approved by the Committee as provided in Section 9.4 below, (ii) such animals do not make an unreasonable amount of noise or create a nuisance, and (iii) such boarding facilities shall be fully enclosed in a manner approved in advance by the Committee.

9.2.2 Residential/Lodging. Any residential use; mobile home parks and trailer courts; recreational vehicle parks; camping or labor camps. In no event shall this provision be deemed to cover hotel/motel uses.

9.2.3 Storage Yards; Parking Lots. Storage yards for bulk materials; public or private parking lots, except lots in conjunction with approved projects; truck, bus, or heavy equipment garages; dispatching and weighing stations; bulk storage and distribution of petroleum or other hydrocarbon products or other chemicals; or tent shelters or (except temporary use thereof for promotional events as may be approved in advance in writing by Declarant or the Committee, either of whom may prescribe requirements and conditions to be met to engage in such temporary use).

9.2.4 Food or Plant Products Processing. Manufacturing or processing of fish products, sauerkraut, vinegar, sugar beets, coffee roasting, chocolate or cocoa products; grain mills, grain storage bins and elevators; feed grain manufacturing and/or processing; seed treatment, processing or extraction of oil; processing of paper or wood pulp.

9.2.5 Animal Products Processing. Fat rendering; stockyards or slaughtering of animals; meat smoking or packing.

9.2.6 Wrecking and Salvaging Operations. Auto wrecking and salvage; junk yards; house movers and related machinery and equipment; storage or wrecking yards; metals crushing or separating for salvage; waste paper or glass recycling or other recycling operations.

9.2.7 Mining/Exploration: Excavation. All surface mining operations, including aggregate or minerals; subsurface mining of any kind; drilling for and/or the removal of gas, oil or hydrocarbons or geothermal steam; any commercial excavation of materials for building and construction.

2007-27/14 W

9.2.8 Heavy Manufacturing; Smelting; Refining. Manufacture of bricks, blocks or large concrete precast items such as pipe and construction shapes, cast stone items; processing of cement, clay, cinders, aggregate or pumice; concrete and asphaltic concrete mixing plants; saw mills or planing mills; plating works; battery manufacturing; refining of petroleum or other hydrocarbon products; manufacturing or distillation of chemicals, including paint, insecticides and herbicides; smelting of metals; rolling or stamping of metal; foundry casting; steel fabrication (plate, structural, reinforcing bar, tanks); sand blasting yards.

9.2.9 Sewage/Garbage. Sewage disposal or treatment plants; equipment yards for septic tanks or cesspool servicing; or the processing of garbage, dead animals, refuse or silage.

9.2.10 Public Facilities. Stadiums; cemeteries; carnivals, circuses, rodeos and the like, except on a special "one-time" temporary basis with written approval of the Committee; animal shelters and hospitals, except with written approval of the Committee; jail or detention facilities.

9.2.11 New or Used Vehicle Sales and Leasing. New and used automobile, new and used passenger, truck and/or new and used recreational vehicle sales, leasing and services .

9.2.12 Prohibited uses – Specific Lots. The following operation and uses shall *not* be permitted on the following lots: (i) On Lot 2 – Convenience Store; Filling Station, including any convenience store, filling station or gasoline or automotive service station (including further, without limitation, fast vehicle lubrication businesses such as *Jiffy Lube*) whether separate or in combination with each other; and (ii) On Lots 3 and 4 – Any fast food and/or drive through restaurant.

9.2.13 Vehicle Storage. Vehicle storage.

9.3. Nuisances: Objectionable Activities. No Owner, Lessee or other Person shall create a nuisance in Southport East or use any Lot for any activity or purpose which is considered by the Board or the Committee, in its reasonable discretion, to be objectionable due to sound, odor, visual effect or physical impact on other Lots and which in the reasonable opinion of the Board or the Committee will disturb or tend to disturb other Owners or Lessees in Southport East, or which is reasonably determined by the Board or the Committee to constitute a nuisance. Included among the uses, activities or operations prohibited hereunder because of their detrimental effect upon the general appearance, enjoyment and use of the Property, or other commercial property in the vicinity of Southport East, and their conflict with the reasonable standards of appearance and maintenance required by this Declaration, including without limitation the uses, activities or operations which produce or are accompanied by the following characteristics:

9.3.1 Any public or private nuisance.



2002-27144 X

9.3.2 Any vibration, noise, sound or disturbance that is objectionable due to intermittence, beat, frequency, shrillness, loudness or pulsating effect.

9.3.3 Any lighting which is flashing or intermittent or is not focused downward or away from adjacent Lots, unless otherwise approved by the Committee pursuant to Section 7.1.

9.3.4 Any rubbish, trash or debris of any kind placed or permitted to accumulate upon or adjacent to any Lot.

9.3.5 Any electro-mechanical or electromagnetic disturbance or radiation.

9.3.6 Any air pollution or water pollution, including without limitation any dust, dirt or flyash in excessive quantities.

9.3.7 Any emission of odor, or noxious, caustic or corrosive gas or matter, whether toxic or non-toxic.

9.3.8 Any explosion or other damaging or dangerous firing, detonation or activity, including the firing or detonation of ammunition or explosives or the storage, display or sale of explosives or fireworks.

9.3.9 Open burning of paper, trash, debris, garbage or construction materials of any kind.

9.4 Special Permitted Uses. Operations and uses which are neither specifically prohibited nor specifically authorized by this Declaration may be permitted in a specific case if approved in writing by the Board and the Architectural Committee and permitted by the ordinances, codes, regulations and requirements of the City. Any approval or disapproval shall be in the sole and absolute discretion of the Board and the Architectural Committee.

9.5 Additional Restrictions. Prior to the close of a sale of a Lot or Lots by Declarant, Declarant may record additional restrictions on said Lot or Lots. If such restrictions refer to this Declaration and provide, for incorporation by that reference, said restrictions shall be deemed to be part of this Declaration and shall be enforceable as provided herein. Any such restrictions may not be inconsistent with the provisions of this Declaration, except that such restrictions may be more restrictive than the provisions set forth herein.

9.6 Compliance With Laws. No use or operation will be made, conducted or permitted on or with respect to all or any part of the Property which is in violation of any applicable governmental law, regulation, rule, ordinance or code, including without limitation all zoning and other ordinances, regulations and codes of the City.

2007-27144Y

**ARTICLE X  
FUNDS AND ASSESSMENTS**

10.1 Creation of Lien; Personal Obligation for Assessments. Declarant, for each Lot owned within Southport East, hereby covenants, and each successive Owner, by acceptance of a deed therefor, whether or not expressed in such deed, is deemed to covenant and agree to pay to the Association the Assessments which the Board is authorized to levy pursuant to the provisions of this Declaration. All Assessments, which shall include all late charges, interest, costs and reasonable attorneys' fees due with respect thereto, shall be a charge on the land and shall be secured by a continuing lien upon the Lot against which each Assessment is levied. Each Assessment, including interest, costs and reasonable attorney's fees, shall also be the personal obligation of the Person who was the Owner of such Lot at the time when the Assessment became due and owing. The personal obligation for delinquent Assessments shall not pass to said Person's successors in title, unless expressly assumed by them. If more than one Person was the Owner of a Lot, the personal obligation to pay such Assessment respecting such Lot shall be both joint and several.

10.2 Purpose of Assessments. The Assessments shall be used to enhance, maintain and protect the desirability, attractiveness and safety of Southport East; for the improvement and maintenance of the Common Areas; to reimburse the Association for the costs incurred in bringing an Owner into compliance with this Declaration, the Articles, Bylaws, Development Guidelines and/or rules adopted by the Board; to reimburse the Association for amounts which may be paid for the maintenance, repair, modification and/or replacement of the Business Center Identification Sign; and for the common good and benefit of Southport East, the Association and the Members, as determined by the Board. As used in this Declaration, "Business Center Identification Sign" shall refer to the identification signs and related utilities and improvements located or to be located in such areas as Declarant may determine so long as to any Lot sold by Declarant, Declarant expressly reserves an easement for the location of such Business Center Identification Sign.

10.3 Budgets and Financial Statements of the Association. The following financial information shall be regularly prepared and distributed by the Board to all Members of the Association:

10.3.1 Within seventy-five (75) days after the end of each fiscal year of the Association, the Board shall prepare or cause to be prepared, and distribute to all Members of the Association an operating budget for the next fiscal year setting forth the estimated revenues and expenses for said fiscal year and the total cash reserves of the Association currently available for expenditures.

10.3.2 After the close of the Association's fiscal year, the Board shall prepare and distribute to each Member a balance sheet and a statement of actual expenses and income for the preceding fiscal year.

2007-27144 Z

10.4 Accounts. The Association shall establish and maintain a reserve account into which the Board shall deposit all funds collected as reserves for contingencies and the repair and replacement of Common Area Improvements. The Association shall also maintain one or more operating accounts into which the Board shall deposit all other funds paid to the Association as Assessments or otherwise received by the Association as provided in this Declaration. All funds shall be held in trust by the Association for the use and benefit of its Members.

10.5 Regular Assessments.

10.5.1 Purpose. Regular assessments shall be used for all expenses incurred by the Association for (i) the administration, operation, maintenance, repair and replacement of the Common Areas and any Improvements therein, including all taxes and insurance; (ii) the operation, maintenance, repair and replacement of the Business Center Identification Sign(s); (iii) maintaining the landscaping on all of the Lots as set forth in Section 7.3 herein, and (iv) carrying out the duties, rights and obligations of the Association, including the Board and the Architectural Committee, as provided for in this Declaration.

10.5.2 Date of Commencement of Regular Assessments. The regular assessments provided for in this Article X shall commence as to all Lots on the first day of the month following the later of (i) the incorporation of the Association, or (ii) the conveyance of the first Lot to an Owner; provided, however, that Declarant may, at its option, delay the start of regular assessments so long as Declarant elects to perform all maintenance and other obligations of the Association at its sole cost and expense. The first regular assessment shall be adjusted according to the number of months remaining in the fiscal year.

10.5.3 Budget. Within sixty (75) days after the end of each fiscal year of the Association, beginning with the first full fiscal year after regular assessments commence, the Board shall meet for the purpose of establishing the regular assessment for the forthcoming fiscal year. At such meeting, the Board shall review an operating statement showing income and expenses for the preceding fiscal year and a preliminary budget, any written comments received from any Member, and any other information available to it and, after making any adjustments that the Board deems appropriate, without a vote of the Members of the Association, shall establish an operating budget and the regular assessment for the forthcoming year.

10.5.4 Payment of Assessments. Regular assessments shall be due and payable by the Owners to the Association in four equal quarterly installments on or before the first day of April, July, October and January, or in such other manner as the Board shall designate.

10.5.5 Failure to Fix Regular Assessments. Failure by the Board to fix regular assessments hereunder before the expiration of any fiscal year shall not be deemed either a waiver or modification in any respect of the provisions of this

2002-27141Aa

Declaration, or a release of the Owner from the obligation to pay the Assessments, or any installment thereof, for that or any subsequent year, but the Assessment fixed for the preceding year shall continue until a new Assessment is fixed.

10.6 Special Assessments.

10.6.1 Purpose. Special assessments may be levied by the Board from time to time during any fiscal year if the Board determines that the estimated total amount of funds necessary to defray the expenses of the Association for a given fiscal year is or will become inadequate to meet expenses due to unanticipated delinquencies or costs and fees incurred to enforce this Declaration, costs of construction or unexpected repairs, replacements or reconstruction of Improvements in the Common Areas, unanticipated costs owed by the Association for the Business Center Identification Sign(s) or if funds are otherwise required for any activity or purpose of the Association permitted under this Declaration.

10.6.2 Budgeting. The Board shall determine the approximate amount necessary to defray the expenses set forth in Subsection 10.6.1 above, and, if the amount is approved by a majority vote of the Board, it shall become a special assessment.

10.6.3 Time and Manner of Payment. The Board may, in its discretion, prorate a special assessment over the remaining months of the fiscal year or levy the assessment immediately against each Lot. Special assessments shall be due and payable within ten (10) days after a Member receives written notice from the Board specifying the amount of the special assessment, unless the Board specifies in such notice a later date of payment.

10.7 Reimbursement Assessment. The Board may levy a reimbursement assessment against any Owner who fails to comply in any respect with this Declaration, the Articles, Bylaws, the rules promulgated by the Board or the Development Guidelines, or as otherwise permitted elsewhere in this Declaration, in an amount equal to any monies expended by the Association in remedying an Owner's failure to comply under this Declaration or in the amount of a fine or penalty imposed pursuant to this Declaration. All such reimbursement assessments shall be paid to the Association within five (5) days after demand.

10.8 Capital Improvement Assessment.

10.8.1 Purpose. Capital improvement assessments may be levied by the Association for the purpose of defraying, in whole or in part, the cost of construction of any Improvements deemed reasonably necessary by the Board for the benefit of Southport East provided, however, no such capital improvement assessments shall be permitted to be levied for any of the construction and improvement obligations of Declarant pursuant to Section 15.2.

2007-77144 Ab

10.8.2 Time and Manner of Payment. Capital improvement assessments shall be due and payable by all Owners in such installments and during such period or periods as the Board shall designate for the payment thereof.

10.9 Lake Assessment. In addition to the Assessments set forth in Section 10.5, Section 10.6, Section 10.7 and Section 10.8 hereof, the Board may levy a Regular Assessment, Special Assessment, Reimbursement Assessment and Capital Assessment in the manner set forth in Sections 10.5 through 10.8, as if fully set forth herein, against Lots 3 through 16 inclusive, for the purpose of promoting and maintaining the general esthetic appearance and upkeep of the lake located or to be located on Outlot A. The rate of Assessment shall be fixed and levied against each Lot described in this Section 10.9 at the time the Assessment is levied or imposed, as reflected in the records of the Association as follows:

Lot 1	0.0%
Lot 2	0.0%
Lot 3	5.0%
Lot 4	5.0%
Lot 5	6.5%
Lot 6	6.5%
Lot 7	10.0%
Lot 8	7.0%
Lot 9	15.0%
Lot 10	15.0%
Lot 11	10.0%
Lot 12	5.0%
Lot 13	5.0%
Lot 14	5.0%
Lot 15	5.0%
Lot 16	0.0%
	<u>100.0%</u>

Any lake assessment will be subject to the approval of a majority-in-interest (determined by percentage of assessment as indicated in the chart above) of the owners of the lots being assessed.

10.10 Rate of Assessment. All Assessments (other than a Reimbursement Assessment levied against an Owner pursuant to Section 10.7 or a Lake Assessment levied against an Owner pursuant to Section 10.9) shall be fixed at a uniform rate and levied based upon the proportion of memberships owned by each Owner in relationship to the total memberships in the Association at the time the Assessment is levied or imposed, as reflected in the records of the Association.

10.11 Estoppel Certificate. The Board, on not less than twenty (20) days prior written request and for a reasonable fee to be established from time to time by the Board, shall execute, acknowledge and deliver to the party making such request a written statement certifying whether or not, to the knowledge of the Association with no duty to investigate or make further inquiry, a particular Owner is in default as to its Lot under the provisions of this Declaration, and further

2007-77140 AC

stating the dates to which installments of Assessments have been paid as to such Lot. Any such certificate may be relied on by a prospective purchaser of the Lot or a Mortgage, but reliance on such certificate shall not extend to any default (except one involving the payment of Assessments) of which the signer had no actual knowledge.

10.12 Exempt Property. The foregoing notwithstanding, all Exempt Property shall be exempt from paying Assessments and the Assessment liens provided for in Article XI, but an Owner of Exempt Property shall not be a Member and shall have no voting rights.

## ARTICLE XI COLLECTION OF ASSESSMENTS; ASSESSMENT LIENS

11.1. Right to Enforce. The right to collect and enforce Assessments, including all related interest, late charges, costs and fees, is vested in the Board acting for and on behalf of the Association. The Board, or its authorized representative, can enforce the obligations of the Owners to pay Assessments provided for in this Declaration by commencement and maintenance of a suit at law or in equity, or the Board may enforce the continuing lien against the Owner's Lot by judicial foreclosure proceedings. Any suit to recover a money judgment for unpaid Assessments, together with all other amounts described in this Article XI, may be maintainable with or without foreclosing or waiving the lien rights.

11.2 Notice of Default: Interest: Late Charges: Creation of Lien. Failure to make payment of any Assessment or installment thereof related to any Lot on or before the due date shall constitute a default and all amounts that are delinquent shall bear interest at a rate per annum equal to five percent (5%) more than the Prime Rate on the date of default (and shall fluctuate thereafter as the Prime Rate changes from time to time) and, if not paid within ten (10) days, a late charge of five percent (5%) (or such lower interest and late charges as the Board shall determine in its discretion) shall also be due on the outstanding balance, and all costs and expenses incurred by the Board or its authorized representative in the collection of the amounts, including reasonable attorneys' fees and costs, shall be part of the Assessment past due and the full Assessment shall be a lien against such Lot. The lien created pursuant to this Article shall not be foreclosed until the Board or its authorized representative has delivered written notice to the delinquent Owner or Owners not less than fifteen (15) days before commencement of any proceedings to enforce such lien, which shall set forth notice of default and a demand for payment, and unless such delinquency has not been cured in full within said 15-day period, including payment in full of all interest and late charges.

11.3 Notice of Lien: Foreclosure. Upon the giving of notice and failure to cure as provided in Subsection 11.2, the Association may record a notice of assessment lien against the Lot of the defaulting Owner. In addition, the Association may proceed to foreclose the Recorded Assessment Lien provided for in this Article in any manner provided or permitted for the foreclosure of realty mortgages in the State of Nebraska (including the right to recover any deficiency). The Association shall not be obligated to release any Recorded Assessment Lien until all delinquent Assessments, including interest, late charges, attorneys' fees and collection costs, have been paid in full, whether or not all such amounts are set forth in the recorded notice. The Association, acting on behalf of the

2007-7144 Ad

Owners, shall have the power to bid upon the Lot at foreclosure sale and, if it is the successful bidder, to acquire, hold, lease, mortgage and convey the Lot.

11.4 No Offsets. All Assessments shall be payable in the amounts covered by the particular Assessment and no offsets against such amount shall be permitted for any reason, including, without limitation, nonuse or abandonment of a Lot or a claim that the Association is not properly exercising its duties of maintenance, operation or enforcement.

11.5 Priority; Subordination of Lien to First Mortgages.

11.5.1 Priority of Lien. The Assessment lien herein shall be superior to all charges, liens and encumbrances, including without limitation all mortgages and deeds of trust (except as provided in Section 11.5.2 below), federal and state tax liens, judgment liens, and liens for labor or materials, which may be hereafter imposed against any portion of the Property.

11.5.2 Subordinate to First Mortgages. Notwithstanding the foregoing, the Assessment liens provided for herein shall be subordinate and subject to the lien for governmental taxes and assessments which is deemed superior hereto by applicable law and the lien of any first Mortgage encumbering a Lot which is recorded prior to the Recorded Assessment Lien referred to in Section 11.3, and provided further that each such first Mortgage must have been made in good faith and for value and duly recorded in the office of the Sarpy County Register of Deeds prior to the recording of the Recorded Assessment Lien. The sale or transfer of any Lot pursuant to judicial or nonjudicial foreclosure of a first Mortgage shall extinguish the lien of such Assessments only as to payments which became due prior to such sale or transfer. No sale or transfer shall relieve such Lot from any obligation to pay any Assessments thereafter becoming due nor from the lien securing any subsequent Assessments. Where the holder of a first Mortgage or other purchaser of a Lot obtains title to the same as a result of foreclosure, such title holder, its successors and assigns, shall not be liable for Assessments by the Association chargeable to such Lot which became due prior to the acquisition of title to such Lot by such acquirer, except for the share of Assessments resulting from a reallocation of Assessments which are made against all Lots. The Assessment lien herein shall not be subordinate to the lien of any Mortgage which is junior to a first Mortgage.

11.6 Transfer of Property. After the sale of any Lot within Southport East, the selling Owner or Owners shall not be personally liable for any Assessment levied on its Lot after the date of such transfer of ownership and written notice of such transfer is delivered to the Association. However, except as provided in Section 11.5 with respect to a transfer of a Lot pursuant to foreclosure proceedings, the transferred Lot shall remain subject to the lien securing payment of all Assessments, including Assessments levied prior to the date of transfer. The selling Owner(s) shall also remain personally responsible for all Assessments and charges levied on his Lot prior to any such transfer. Upon the transfer of ownership of any Lot or Lot (excluding the initial sale by

2002-77144 Ae

Declarant), the Board, in its discretion, may charge a reasonable transfer assessment to cover administrative costs associated with said transfer of ownership.

11.7 Other Enforcement Measures. In addition to the other remedies set forth in this Article, the Board shall have the right to suspend the right of any Owner who is in default on any Assessments to vote pursuant to Section 4.3 above or the Articles and the Bylaws during the period of any default.

11.8 Contracts with Owners. If the Association elects to enter into contracts with an Owner pursuant to which the Association agrees to perform special maintenance or provide other services to such Owner's Lot, any fees charged to that Owner for such services shall be due within ten (10) days after billing, shall be an Assessment, shall be secured by the Assessment lien, shall be the Owner's personal responsibility, and shall be enforceable as provided herein with respect to the Assessments. The failure of such Owner to pay such Assessment shall not result in the subsequent reallocation of unpaid Assessments to the other Owners.

ARTICLE XII  
DESTRUCTION OR CONDEMNATION OF COMMON AREAS

12.1 Repair. Within a reasonable time after the damage or destruction of all or any portion of the Common Areas, the Board shall cause the same to be repaired, reconstructed and restored substantially to the same condition as the same existed prior to such damage or destruction.

12.2 Insurance Proceeds Insufficient. If upon such damage or destruction the proceeds of insurance available to the Association are insufficient to cover the cost of repair, reconstruction and restoration of the damaged or destroyed portions of the Common Areas, the Board shall be authorized to specially assess all Owners and Lots for the additional funds needed pursuant to Section 10.6.

12.3 Eminent Domain. The Board shall represent all Members in connection with any condemnation proceeding regarding the Common Areas and shall be entitled to negotiate and settle with the condemning authority and to make a voluntary sale to the condemning authority in lieu of legal action. All condemnation proceeds regarding the Common Areas shall be paid to the Association to be used by the Board in its sole discretion for the purposes set forth in Section 10.2, after paying any costs or fees incurred by the Association in negotiating, settling and contesting the condemnation.

ARTICLE XIII  
DURATION, MODIFICATION AND TERMINATION

13.1 Duration of Covenants. This Declaration, and all covenants, conditions, restrictions and easements herein, shall continue and remain in full force and effect at all times with respect to Southport East and each part thereof, now or hereafter made subject thereto (subject, however, to the right to amend and terminate as provided in Section 13.2 below) for a period of thirty (30) years, commencing on the date this Declaration is recorded in the Office of the Register of Deeds of Sarpy



2007-77144AF

County, Nebraska. From and after said date, this Declaration, as amended from time to time, shall be automatically extended for successive periods of ten (10) years each, unless earlier terminated as provided in Section 13.2 below.

13.2 Termination or Modification. Except as otherwise provided for in Section 7.5 above and Sections 13.2.1 and 13.2.2 below, this Declaration, or any provisions hereof, may be terminated, modified, or amended with respect to all or any portion of Southport East, by a vote of the Owners holding at least seventy-five percent (75%) of the memberships in the Association. Any such termination, modification or amendment shall provide arrangements satisfactory to and approved by City as regards continued maintenance of the Common Area and the Outlot lake and related improvements.

13.2.1 No amendment or modification to any of the provisions of Sections 4.4, 9.1, 9.2 or 10.9 of this Declaration shall be permitted or effective without obtaining the written approval of the Owner of each Lot affected by any such amendment or modification.

13.2.2 No amendment or modification to Section 15.2 of this Declaration shall be permitted or effective without obtaining the vote of the Owners holding one hundred percent (100%) of the memberships in the Association.

#### ARTICLE XIV ENFORCEMENT

##### 14.1 Enforcement by Board; Right to Perform.

14.1.1 Failure to Maintain Improvements and Lots. Upon a failure to maintain and repair in accordance with Sections 7.4 and 7.5 above, or to perform any other obligations thereunder, the Board shall notify the respective Owner in writing pursuant to Section 17.7 of such default. If such default is not cured by the Owner or its Lessee within thirty (30) days from the date such notice is given to the Owner, the Board, or its designated agent or contractors, shall have the right, in addition to Section 14.2, to enter upon the Lot for the purpose of maintaining, restoring or repairing said Improvement or Lot. The costs incurred by the Board in restoring, maintaining or repairing said Improvement or Lot, together with a charge for the overhead of the Board and the Association in an amount equal to fifteen percent (15%) of such costs, shall be paid by such Owner as a reimbursement assessment in accordance with Section 10.7 hereof.

14.1.2 Failure to Install Landscaping. If any landscaping has not been installed within the period required in Section 8.7, the Board shall notify the Owner in writing that the landscaping is to be installed within thirty (30) days from the date of such notice, subject, however, to extension due to seasonal weather restrictions. If the landscaping has not been installed within such additional 30-day period as the same may be extended due to seasonal weather restrictions, the Board or its

2007-7/14/Ag

designated agent or contractors shall have the right, in addition to Section 14.2, to enter upon the Lot for the purpose of installing the approved landscaping. If a landscape plan has not been approved by the Committee, the Board may cause a plan to be prepared and submitted to the Committee for approval prior to installation. All costs incurred by the Board in preparing a landscape plan and installing such landscaping, together with a charge for the overhead of the Board and the Association in an amount equal to fifteen percent (15 %) of such costs, shall be paid by the Owner as a reimbursement assessment in accordance with Section 10.7 hereof.

14.1.3 Off-Street Parking. Adequate off-street parking shall be provided by each Owner in accordance with Section 8.1 above. If the vehicles of any employee, visitor or business invitee of an Owner or any Lessee or any company vehicles thereof are parked on any street, the Board shall have the right, in addition to Section 14.2, to notify the Owner in writing pursuant to Section 17.7 that on-street parking is occurring. If on-street parking continues to occur five (5) days after the date upon which the Board gives such notice to the Owner, the Board, or its designated agent or contractors, shall have the right (i) to have such vehicles towed at the Owner's expense, and/or (ii) to assess a reasonable fine against said Owner for each day such on-street parking continues to occur five days after notice is given. All such amounts shall be paid by said Owner to the Board or to such other person or entity designated by the Board, and shall be paid as a reimbursement assessment in accordance with Section 10.7 hereof.

14.1.4 Other Covenants. The Board or their duly authorized agents shall have the right, upon violation or breach of any other covenant, restriction or easement set forth herein, if such violation or breach continues for a period of thirty (30) days after written notice thereof is given to the Owner; to enter upon the Lot where such violation or breach exists, and summarily remove, at the expense of the Owner thereof who shall pay all such expenses within five (5) days after demand, any structure, thing or condition that may be or exist thereon contrary to the intent and meaning of the provisions of this Declaration. Notwithstanding the foregoing, if the cure of such violation or breach cannot reasonably be effected within such thirty (30) day period, the Board shall take no action so long as such Owner has commenced the cure of such breach or violation within such thirty (30) day period and is diligent;u pursuing the completion of such cure.

14.1.5 Inspection Rights. Members of the Board and Architectural Committee, or authorized representatives thereof, have the right from time to time, during reasonable hours, to enter upon and inspect any Lot and the Improvements thereon for the purpose of determining whether or not the provisions of this Declaration have been, or are being, complied with, and the exercise of such rights shall not be deemed a trespass upon such Lot.

14.1.6 Other Enforcement Measures. In addition to other remedies set forth herein, the Board shall have the right, after giving (30) days advance written notice of

2007-27144AH

such election to the defaulting Owner, to suspend a defaulting Owner's right to vote under Section 4.3 and the Articles and Bylaws during the period of any default.

14.2 Additional Remedies: Rights of Other Owners. In addition to the rights and remedies set forth in Article XI and Section 14.1 above, in the event of any breach, default, non-compliance, violation or failure to perform or satisfy any of the covenants, conditions, restrictions and easements contained in this Declaration by an Owner or by a Lessee or other Person with respect to the Lot of an Owner (collectively referred to herein as a "default"), and the default is not cured within thirty (30) days after written notice describing the default is given to such Owner by Declarant (or if any such default is not reasonably capable of being cured within such 30-day period, then if such Owner has not commenced to cure the default promptly after such notice is given and does not thereafter diligently continue to prosecute such cure to completion), the Association or any Owner with the right to enforce this Declaration under Section 17.3 below may enforce any one or more of the following rights or remedies in this Section 14.2, or any other rights or remedies available at law or in equity, whether or not set forth in this Declaration. All rights and remedies set forth in this Declaration or available at law or in equity shall be cumulative and not mutually exclusive.

14.2.1 Damages. Declarant, the Association or any such Owner may bring a suit for damages arising from or with respect to any such default.

14.2.2 Declaratory Relief. Declarant, the Association or any such Owner may bring suit for declaratory relief to determine the enforceability of any of the provisions of this Declaration.

14.2.3 Injunctive Relief; Specific Performance. It is recognized that a default hereunder may cause material injury or damage not compensable by an award of money damages and that Declarant, the Association and/or any Owner shall be entitled to bring an action in equity or otherwise for a specific performance to enforce compliance with this Declaration, or for any injunctive relief to enjoin the continuance of any default or to prevent a default.

14.2.4 Fines. This Subsection may be enforced only by the Association. Upon a default that is defined in this Section 14.2, the Board may assess fines based on a schedule of fines (to be reasonably related to the nature of the default) adopted from time to time by the Board for various types of defaults that may arise under this Declaration, or as the Board may assess for defaults not covered by existing schedule of fines, provided that the Board shall assess a fine that is reasonable and appropriate under the circumstances, and provided further that the assessment of a fine shall be in addition to all other rights and remedies available hereunder.

14.3 Rights of Lenders. No default under or violation of any provision of this Declaration shall defeat or render invalid the lien of any Mortgage or similar instruments securing a loan made in good faith and for value with respect to the development, purchase money financing, permanent financing, construction financing or any refinancing, of any Lot or portion thereof, or any Improvement thereon. However, all of the provisions of this Declaration shall be binding upon and

2002-77144A i

effective against any subsequent Owner of any Lot or any portion thereof whose title is acquired by foreclosure, trustee sale, deed in lieu of foreclosure or otherwise pursuant to the lien rights under any such Mortgage or similar instrument.

14.4 Attorneys' Fees. In any legal or equitable proceeding to determine the rights of the parties and/or to enforce or restrain the violation of this Declaration, the losing party or parties, as determined by the court for this purpose, shall pay the reasonable attorneys' fees, legal costs and expenses of the prevailing party or parties, as fixed by the court in such proceedings.

14.5 Failure to Enforce Not a Waiver of Rights. No delay or failure on the part of an aggrieved party to invoke any available remedy in respect to a violation of any provision of this Declaration shall be held to be a waiver by that party of (or an estoppel of that party to assert) any right available to him upon the recurrence or continuance of said violation or the occurrence of a different violation, nor shall there be construed to be a duty upon Declarant or the Board a duty to take any action to enforce the provisions of this Declaration.

14.6 No Liability Regarding Enforcement. Neither Declarant, the Board or any member thereof, the Committee or any member thereof, nor their successors or assigns (if such Persons have acted in good faith, without willful or intentional misconduct) shall be liable to any Owner or Lessee of any real property subject to this Declaration by reason of any mistake in judgment, negligence, nonfeasance, action or inaction in regard to the enforcement or failure to enforce the provisions of this Declaration, or any part hereof. Each Owner and Lessee acquiring an interest in Southport East agrees that it will not bring any action or suit against Declarant, the Board or any member thereof, or the Committee or any member thereof, from time to time, or their successors and assigns, to recover any such damages.

ARTICLE XV  
RESERVED RIGHTS AND OBLIGATIONS OF DECLARANT

15.1 Right to Use Common Areas to Promote Southport East. Declarant shall have, and hereby reserves the right to, reasonable use of the Common Areas and services offered by the Association in connection with the promotion and marketing of Lots within the Property. The rights of Declarant shall include, without limitation, the right (i) to erect and maintain on any part of the Common Areas and on any portion of the Property owned by Declarant, such signs, temporary buildings and other structures as Declarant may reasonably deem necessary or proper from time to time in connection with the promotion, development and marketing of Lots and Lots within Southport East; (ii) to use vehicles and equipment on the Common Areas or any portion of the Property owned by Declarant for promotional purposes; and (iii) to permit purchasers of Lots against which a Subsidiary Declaration has been recorded which permits further subdivision thereof, to use the Common Areas in a manner reasonably designated by Declarant, at its sole election, to promote, develop and market subdivided portions of said Lot to Persons interested in purchasing the same.

15.2 Obligation to Construct Improvements Within Outlot. Upon the sale of lots 5-9, R.S. Land, Inc. as Developer of Southport East, shall have an affirmative obligation, at its sole cost and expense, within 6 months thereafter, to construct and install a lake within the Outlot and any

2002-7744 A1

wells, water features, fountains, walls, lighting, poles and fixtures, pumps and pumping equipment, water lines, riprap materials, sidewalks, walkways, fences, signs, landscaping, plantings, planted trees and shrubs, sodding, sprinkler systems and any other related structures, or improvements necessary for the full operation of the lake and the final completion of the improvements and development of all of the areas surrounding the lake within the Outlot. The maintenance of the lake and Outlot shall be the obligation of the Association pursuant to Section 7.5.

15.3 Right to Complete Development of Southport East. Declarant shall have, and hereby reserves as between itself and other property owners, but conditioned up on prior City approval, the right (i) to subdivide or re-subdivide or otherwise split or combine any portion of the Property owned by Declarant or otherwise to complete development of Lots owned by Declarant; (ii) to construct or alter Improvements on any Lot owned by Declarant; (iii) to maintain an office for construction, sales, promotion or leasing purposes or other similar facilities on any Lot owned by Declarant or by the Association within the Property; and (iv) subject to the approval of the Association or the Architectural Committee, which approval shall not be unreasonably withheld, to excavate, cut, fill or grade any Lot owned by Declarant, or to construct, alter, demolish or replace or renovate any Improvements owned by Declarant or to alter its construction plans or design or to rezone or amend its master plan or any development documents agreed to by Declarant and the City, and to permit any activity, use or improvement by Declarant on any Lot owned by Declarant.

15.4 Declarant's Right to Grant Additional Easements. So long as the Declarant owns property within the Subdivision, Declarant shall have, and hereby reserves the right to grant or create, temporary or permanent easements from time to time for construction, access, utilities, drainage and other purposes for the development and sale of the Property in, on, under, over and across any Lots or other portion of the Property owned by Declarant, and the Common Areas, and the Outlot. The foregoing notwithstanding, with respect to Common Areas located within a Lot, Declarant shall not grant an easement which adversely impairs the use of such Common Areas for the purposes originally intended without the approval of the Owner of such Lot.

15.5 Reserved Rights Do Not Create Obligations. Anything in this Article XV to the contrary notwithstanding, except as expressly provided herein, the foregoing rights in favor of Declarant shall not in any way be construed as creating any obligation on the part of Declarant to exercise any such rights or to perform any of the activities, construct any Improvements, convey any property or grant any easements referred to in this Article.

ARTICLE XVI  
ASSIGNMENT OF DECLARANT'S RIGHTS AND DUTIES

Any and all of the rights, powers and reservations of Declarant herein contained may be assigned by Declarant from time to time, in its discretion, to any Person who will assume the duties of Declarant pertaining to the particular rights, powers and reservations assigned. Upon such assignment, any such Person assuming such duties (and its heirs, successors and assigns) shall have, to the extent of such assignment, the same rights and powers and shall be subject to the same obligations and duties as are given to and assumed by Declarant in this Declaration. Any assignment

2007-27144 AK

made under this Article shall be in recordable form and shall be recorded in the Office of the Register of Deeds of Sarpy County, Nebraska.

ARTICLE XVII  
CITY RIGHT TO ENFORCE COMMON AREA OBLIGATIONS

In the event of the dissolution, inability or failure for whatever reason of the Association, or its successor(s) in obligation, to timely perform and enforce the terms of this Agreement regarding construction, installation, repair, maintenance or upkeep of Common Areas and the Outlot, Lake and related improvements, then City, at its option, and after thirty (30) days written notice to Owners of record of the Lots, may, in whole or in part, undertake to construct, install, repair, maintain or provide upkeep for such Common Areas, and may assess against the Lots the full cost thereof, including but not limited to administrative, engineering and legal expenses incurred in respect thereto. City may assess the cost of such work to the Owners of record of the Lots in the proportionate shares as established in this Declaration and/or by the Association with City's approval, for the particular Common Area improvement involved, and if there be no established allocation, then in such proportion as City may determine. Each Owner, for itself, its successors and assigns does hereby irrevocably promise, agree and consent to City's performing any unperformed or failed work involving the Common Areas and the Outlot that City may choose to do, and each does hereby agree that upon City's demand, to fully reimburse the City its proportionate share of the cost of performing such work. In addition to, and not in lieu of the foregoing, the Owners do hereby irrevocably consent and agree to City's forming its own special assessment improvement district or districts within the Subdivision as determined by City to be necessary or expedient to the prosecution of such work and/or the recovery of its costs therein incurred as authorized by this Article XVII, Anything to the contrary provided in this Article XVII notwithstanding, in no event shall anyone other than Declarant be assessed for work performed by the City in constructing the Lake on the Outlot.

ARTICLE XVIII  
ADDITIONAL PROVISIONS

18.1 Constructive Notice and Acceptance of Declaration. Every Person who now or hereafter owns or acquires any right, title or interest in or to any portion of Southport East is and shall be conclusively deemed to have consented and agreed to this Declaration, whether or not any reference to this Declaration is contained in the instrument by which such person or entity acquired an interest in said Southport East.

18.2 Governing Law. This Declaration shall be governed by and construed in accordance with the laws of the State of Nebraska. Venue for enforcement hereof shall lie exclusively in Sarpy County, Nebraska, and each Person with rights hereunder hereby waives the right to sue or be sued in any other place.

18.3 Mutuality and Reciprocity. This Declaration is made for the direct, mutual and reciprocal benefit of each and every Lot within Southport East; shall create mutual, equitable servitudes upon each Lot within Southport East in favor of every other Lot of Southport East; and

2002-27144A1

shall create reciprocal rights and obligations between the respective Owners and privity of contract and estate between all grantees of real property in Southport East, their heirs, successors and assigns.

18.4 Declarant's Disclaimer. Declarant makes no warranties or representations that the plans presently envisioned for the development of Southport East can or will be carried out, or that any Lot is or will be committed to or developed for any particular use. In addition, while Declarant has no reason to believe that any of the provisions of this Declaration are or may be unenforceable, Declarant makes no representations as to enforceability. Declarant shall have no liability for the development of Southport East or the enforcement of this Declaration.

18.5 Headings. Headings, where used herein, are inserted for convenience only and are not intended to be a part of this Declaration or in any way to define, limit or describe the scope and intent of the particular paragraphs to which they refer.

18.6 Effect of Invalidation. If any provision of this Declaration is held to be invalid by any court, the same shall not affect the validity of the remaining provisions of this Declaration and all remaining provisions shall continue unimpaired and in full force and effect.

18.7 Notices.

18.7.1 To Declarant or Committee. Any and all notices, or other communication made pursuant hereto, shall be in writing and shall be deemed properly delivered, given to or received by Declarant or the Committee, as the case may be (a) when personally delivered against receipted copy, or (b) four (4) business days after being mailed by certified or registered mail, postage prepaid; in either case to the Declarant or the Architectural Committee at the following address:

R.S. Land, Inc.  
c/o John Smith  
8425 Madison Street  
Omaha, Nebraska 68127

Declarant and/or the Architectural Committee may change its address by (i) giving notice to all Owners, or (ii) giving notice to the Board at the principal office of the Association, or (iii) recording a Notice of Change of Address in the Office of the Register of Deeds of Sarpy County, Nebraska.

18.7.2 To Owners. A notice to any Owner shall be deemed duly given, delivered and received (a) when personally delivered against receipted copy, or (b) four (4) business days after mailing by certified or registered mail, postage prepaid; in either case to the address of the Owner's Lot or to such other address as the Owner has specified in writing to the Association.

18.8 Exhibits. All Exhibits attached hereto are incorporated herein by this reference and shall constitute a part of this Declaration.

2002-27144AM

18.9 Requirements of City. The covenants and restrictions contained herein are in addition to the requirements, codes and ordinances imposed by the City on Southport East and the provisions of the Subdivision Development Agreement, including the Southport East Design Guidelines. In the event of a conflict or inconsistency between the provisions of this Declaration and the requirements, codes or ordinances of the City applicable to Southport East and the provisions of the Subdivision Development Agreement, including the Southport East Design Guidelines, then the more restrictive requirement shall govern.

18.10 Counterparts. This Declaration may be executed in any number of counterparts and, notwithstanding that all parties may not execute the same counterpart, each of such counterparts for all purposes shall be deemed to be an original, and all of such counterparts shall constitute one and the same agreement.



2007-27144 An

IN WITNESS WHEREOF, Declarant has executed this Declaration the day and year first above written.

R.S. LAND, Inc., a Nebraska corporation,  
Declarant,

By: [Signature]  
John J. Smith, President

R.S. LAND, INC., a Nebraska corporation,

By: [Signature]  
John J. Smith, President


[Signature]  
John J. Smith, Trustee

STATE OF NEBRASKA     )  
  ) ss.  
COUNTY OF DOUGLAS    )

Before me, the undersigned Notary Public in and for said county and state, appeared John J. Smith, President of R.S. Land, Inc., a Nebraska corporation, Declarant, John J. Smith, President of R.S. Land, Inc., a Nebraska corporation and John J. Smith, Trustee, known to me to be the identical person who executed the above instrument and acknowledged the execution thereof to be his voluntary act and deed, the voluntary act and deed of the corporation and the voluntary act and deed of the trust.

WITNESS my hand and Notarial Seal this 15 day of July, 2002.

[Signature]  
Notary Public

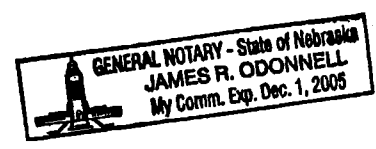

2002-27141A0

CONSENT

The undersigned, as holder of the beneficial interest under that certain Deed of Trust dated December 20, 2002 and recorded in the Office of the Register of Deeds of Sarpy County, Nebraska on December 29, 2000 as Instrument No. 2000-34578, which Deed of Trust encumbers a portion of the Property covered by this Declaration, does hereby give its consent and ratification and approval for the execution and recording of the Declaration with the Office of the Sarpy County Register of Deeds.

Dated: July 18, 2002.


GREAT WESTERN BANK

By: [Signature]  
Its Senior Vice President

STATE OF NEBRASKA    )  
                                  ) ss.  
COUNTY OF DOUGLAS    )

Before me, the undersigned Notary Public in and for said county and state, appeared Paul T. Friesen, Sr. V.P. of Great Western Bank, known to me to be the identical person who executed the above instrument and acknowledged the execution thereof to be his/her voluntary act and deed on behalf of Great Western Bank.

WITNESS my hand and Notarial Seal this 18th day of July, 2002.

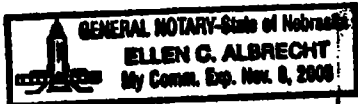

[Signature]  
Notary Public

2007-27144 AP

SOUTHPOINTE PARTNERS I, LLC

By: AmerUs Management, Inc.,  
an Iowa corporation, Managing Member


By: [Signature]  
Its President  
Lots 3, 4 and 11-15

STATE OF IOWA )  
                  ) ss.  
COUNTY OF POLK )

Before me, the undersigned Notary Public in and for said county and state, appeared Timothy A. Reimer, President of AmerUs Management, Inc., an Iowa corporation, Managing Member of SouthPointe Partners I, LLC, known to me to be the identical person who executed the above instrument and acknowledged the execution thereof to be his/her voluntary act and deed for and on behalf of AmerUs Management, Inc. and the limited liability company, SouthPointe Partners I, LLC.

WITNESS my hand and Notarial Seal this 17<sup>th</sup> day of July, 2002.

[Signature]  
Notary Public

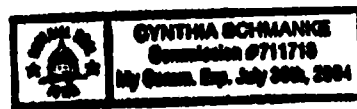

2002-27144Ag

CONSENT

The undersigned, as holder of the beneficial interest under that certain Deed of Trust dated December 20, 2000 and recorded in the Office of the Register of Deeds of Sarpy County, Nebraska on December 28, 2000 as Instrument No. 2000-34330, as amended by Modification Agreement dated March 29, 2002, which Deed of Trust encumbers a portion of the Property covered by this Declaration, does hereby give its consent and ratification and approval for the execution and recording of the Declaration with the Office of the Sarpy County Register of Deeds.

Dated: July 17, 2002.

AMERUS LIFE INSURANCE COMPANY

By: [Signature]  
Title: Senior Vice President

STATE OF IOWA )  
                          ) SS.  
COUNTY OF POLK )

The foregoing instrument was acknowledged before me this 17<sup>th</sup> day of July, 2002, by Timothy A. Reiner, Senior Vice President of AMERUS LIFE INSURANCE COMPANY, an Iowa corporation, on behalf of the corporation.

[Signature]  
Notary Public



EXHIBIT "A"




Handwritten notes and signatures in the top left margin.

Vertical text block containing detailed notes or a legend, possibly describing the survey methods or property boundaries.



Vertical text block containing detailed notes or a legend, similar to the one in the top left.

Vertical text block containing detailed notes or a legend, similar to the others.

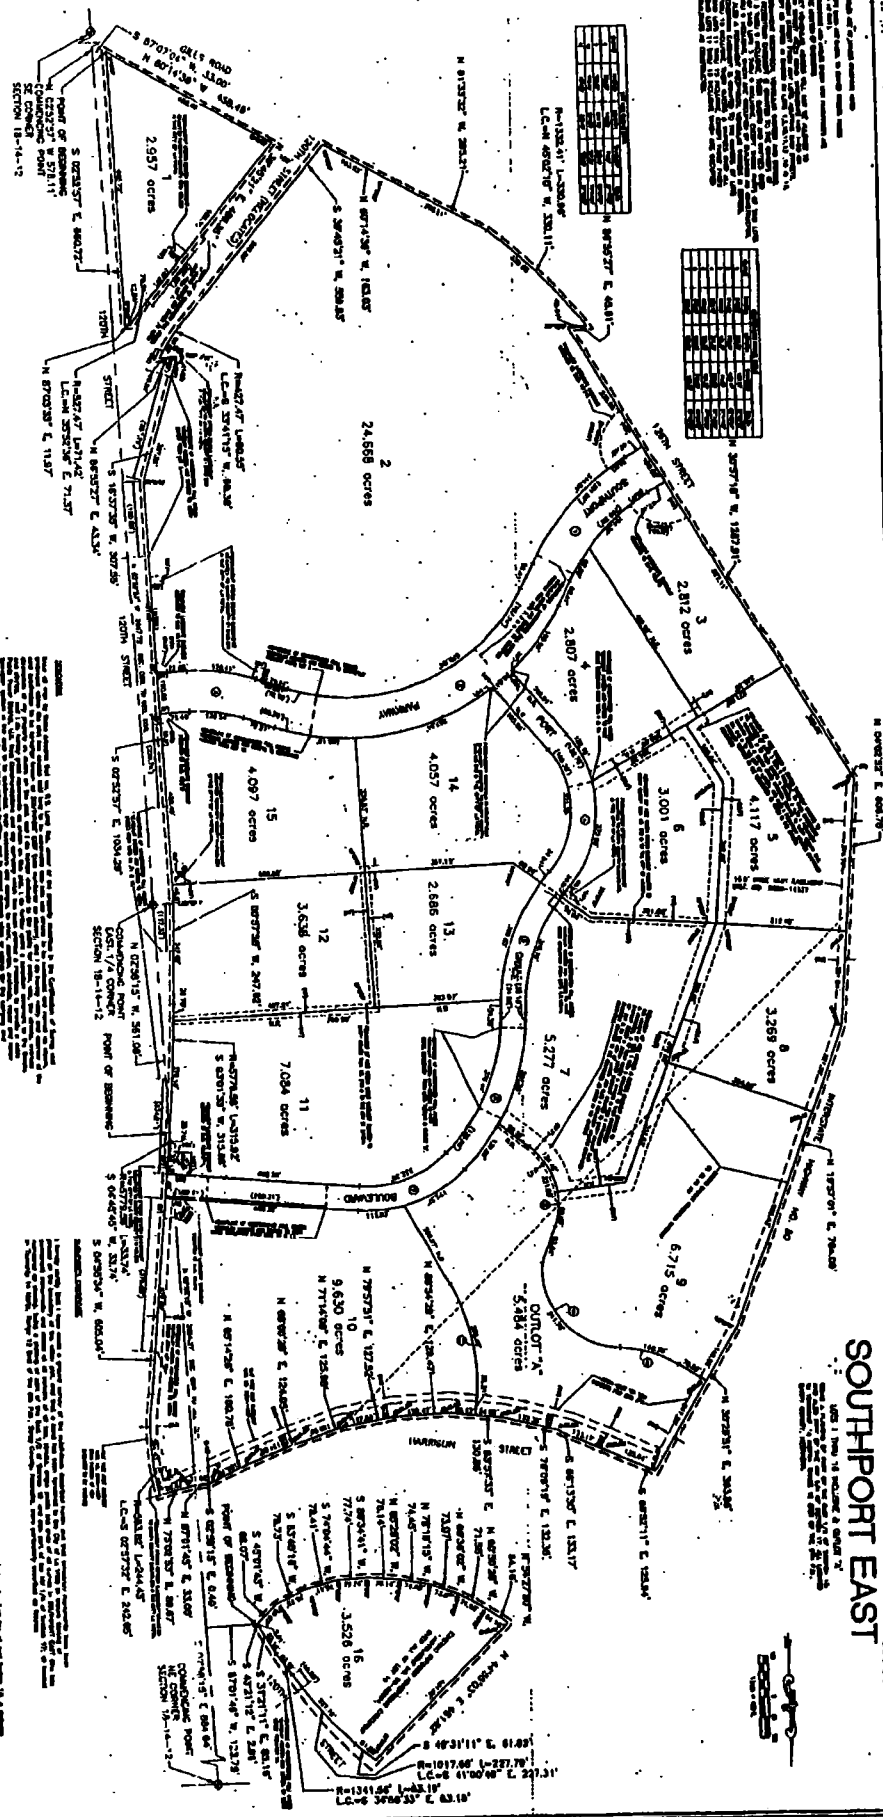

SOUTHPORT EAST 2001-30112

E&A CONSULTING GROUP, INC. ENGINEERS - PLANNERS - SURVEYORS

SOUTHPORT EAST


FINAL PLAN

Large block of handwritten notes and signatures at the bottom left of the page.





SCALE 1" = 400'

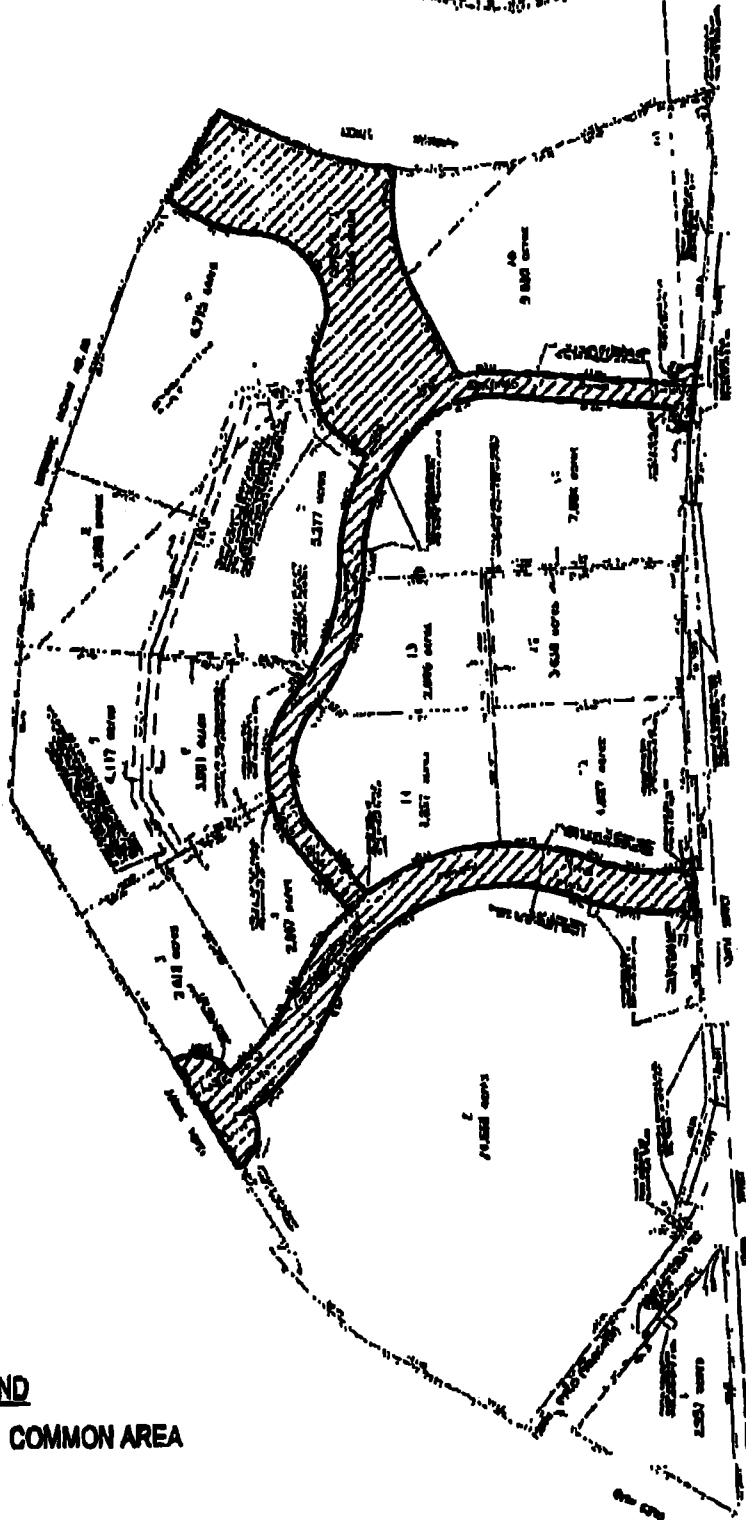

**LEGEND**

 COMMON AREA

JUL 16 2002 3:47PM

026 LIEBEN, WHITTED  
E AND A CONSULTING GROUP

CBRE MEGA

*2002-71144A*

NO. 7655

P. 4/4 02

402 895 3599

P. 02/02



EXHIBIT "B"

LOT NO.	MEMBERSHIPS
1	4 .
2	28
3	3 .
4	3 .
5	4
6	3
7	6
8	3
9	7
10	10 .
11	7
12	4
13	3
14	4
15	4
16	4 .
TOTAL	94