



THIS PAGE INCLUDED FOR INDEXING
PAGE DOWN FOR BALANCE OF INSTRUMENT

RETURN TO: EALG1

CHECK NUMBER

Submit by Email

Print Form

POST CONSTRUCTION STORMWATER MANAGEMENT PLAN MAINTENANCE AGREEMENT AND EASEMENT

^{JRS}
WHEREAS, Greater Omaha Packing Co, LLC recognizes that stormwater management facilities (hereinafter referred to as "the facility" or "facilities") must be maintained for the development called G. O. P. Box Storage Facility Addition located in the jurisdiction of the City of Omaha, Douglas County, Nebraska; and,

WHEREAS, the Property Owner (whether one of more) is the owner of real property depicted on Exhibit "A" (hereinafter referred to as "the Property"), and,

WHEREAS, the City of Omaha (hereinafter referred to as "the City") requires and the Property Owner, and its administrators, executors, successors, heirs, or assigns, agree that the health, safety and welfare of the citizens of the City require that the facilities be constructed and maintained on the property, and,

WHEREAS, the Post Construction Stormwater Management Plan, OMA 20170808-4223-P, (hereinafter referred to as "PCSMP"), should be constructed and maintained by the Property Owner, its administrators, executors, successors, heirs, or assigns.

NOW, THEREFORE, in consideration of the foregoing premises, the covenants contained herein, and the following terms and conditions, the property owner agrees as follows:

1. The facility or facilities shall be constructed by the Property Owner in accordance with the PCSMP, which has been reviewed and accepted by the City of Omaha or its designee.
2. The Property Owner must develop and provide the "BMP Maintenance Requirements", attached here to as Exhibit "B", which have been reviewed and accepted by the City of Omaha or its designee. The BMP Maintenance Requirements shall describe the specific maintenance practices to be performed for the facilities and include a schedule for implementation of these practices. The Plan shall indicate that the facility or facilities shall be inspected by a professional qualified in stormwater BMP function and maintenance at least annually to ensure that it is operating properly. A written record of inspection results and any maintenance work shall be maintained and available for review by the City.
3. The Property Owner, its administrators, executors, successors, heirs, or assigns, shall construct and perpetually operate and maintain, at its sole expense, the facilities in strict accordance with the attached BMP Maintenance Requirements accepted by the City of Omaha or its designee.
4. The Property Owner, its administrators, executors, successors, heirs, or assigns hereby grants permission to the City, its authorized agents and employees, to enter upon the property and to inspect the facilities whenever the City deems necessary. The City shall provide the Owner copies of the inspection findings and a directive to commence with the repairs if necessary.

The City will require the Property Owner to provide, within 7 calendar days, a written response addressing what actions will be taken to correct any deficiencies and provide a schedule of repairs within a reasonable time frame. Whenever possible, the City shall provide notice prior to entry. The City shall indemnify and hold the Property Owner harmless from any damage by reason of the City's negligent acts during such entry upon the property.

5. The Property Owner its administrators, executors, successors, heirs, or assigns, agrees that should it fail to correct any defects in the facility or facilities within reasonable time frame agreed to in the response by the Property Owner for corrective actions, or shall fail to maintain the structure in accordance with the attached BMP Maintenance Requirements and with the law and applicable executive regulation or, in the event of an emergency as determined by the City of Omaha or its designee in its sole discretion, the City of Omaha or its designee is authorized to enter the property to make all repairs, and to perform all maintenance, construction and reconstruction as the City of Omaha or its designee deems necessary. Notwithstanding the foregoing, the City shall indemnify and hold the Property Owner harmless from any damage by reason of the City's negligent acts during such entry upon the property.





The City of Omaha or its designee shall have the right to recover from the Property Owner any and all reasonable costs the City of Omaha expends to maintain or repair the facility or facilities or to correct any operational deficiencies subject to the provisions of the immediately preceding sentence relating to negligent acts of the City. Failure to pay the City of Omaha or its designee all of its expended costs, after forty-five days written notice, shall constitute a breach of the agreement. The City of Omaha or its designee shall thereafter be entitled to bring an action against the Property Owner to pay, or foreclose upon the lien hereby authorized by this agreement against the property, or both. Interest, collection costs, and reasonable attorney fees shall be added to the recovery to the successful party.

6. The Property Owner shall not obligate the City of Omaha to maintain or repair the facility or facilities, and the City of Omaha shall not be liable to any person for the condition or operation of the facility or facilities.
7. The Property Owner, its administrators, executors, successors, heirs, or assigns, hereby indemnifies and holds harmless the City and its authorized agents and employees for any and all damages, accidents, casualties, occurrences or claims that may arise or be asserted against the City from the construction, presence, existence or maintenance of the facility or facilities by the Property Owner. In the event a claim is asserted against the City, its authorized agents or employees, the City shall promptly notify the Property Owner and the Property Owner shall defend at its own expense any suit based on such claim unless due solely to the negligence of the City in which event the City shall be required to defend any such suit at its own expense. Notwithstanding the foregoing, if any claims are made against both the City of Omaha and the Property Owner, each will be required to defend any such suit or claim against it at its own expense. Each shall be responsible for payment of any recovery to the extent determined in such suit. If any judgment or claims against the City, its authorized agents or employees shall

- be allowed, the Property Owner shall pay for all costs and expenses in connection herewith except to the extent of the negligent act of the City.
8. The Property Owner shall not in any way diminish, limit, or restrict the right of the City of Omaha to enforce any of its ordinances as authorized by law.
 9. This Agreement shall be recorded with the Register of Deeds of Douglas County, Nebraska and shall constitute a covenant running with the land and shall be binding on the Property Owner, its administrators, executors, successors, heirs, or assigns, including any homeowners or business association and any other successors in interest.

IN WITNESS WHEREOF, the Property Owner (s) has/ have executed this agreement this 29 day of AUGUST, 2017.

INDIVIDUAL, PARTNERSHIP and/or CORPORATION

<p>Greater Omaha Packing ^{SRS} <u>Co., INC</u></p> <p>Name of Individual, Partnership and/or Corporation</p> <p>Joaquin Urias</p> <p>Name</p> <p>Project Manager</p> <p>Title</p> <p></p> <p>Signature</p>	<p>_____</p> <p>Name of Individual, Partnership and/or Corporation</p> <p>_____</p> <p>Name</p> <p>_____</p> <p>Title</p> <p></p> <p>Signature</p>
<p>_____</p> <p>Name of Individual, Partnership and/or Corporation</p> <p>_____</p> <p>Name</p> <p>_____</p> <p>Title</p> <p></p> <p>Signature</p>	<p>_____</p> <p>Name of Individual, Partnership and/or Corporation</p> <p>_____</p> <p>Name</p> <p>_____</p> <p>Title</p> <p></p> <p>Signature</p>

ACKNOWLEDGMENT

Nebraska)
State


Douglas)
County

On this 29 day of Aug, 2017 before me, a Notary Public, in and for said County, personally came the above named:


JOAQUIN URIAS

who is (are) personally known to me to be the identical person(s) whose name(s) is (are) affixed to the above instrument and acknowledged the instrument to be his, her (their) voluntary act and deed for the purpose therein stated.


WITNESS my hand and Notarial Seal the day and year last above written.

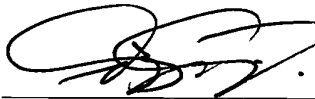

Notary Public

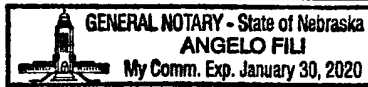

Notary Seal

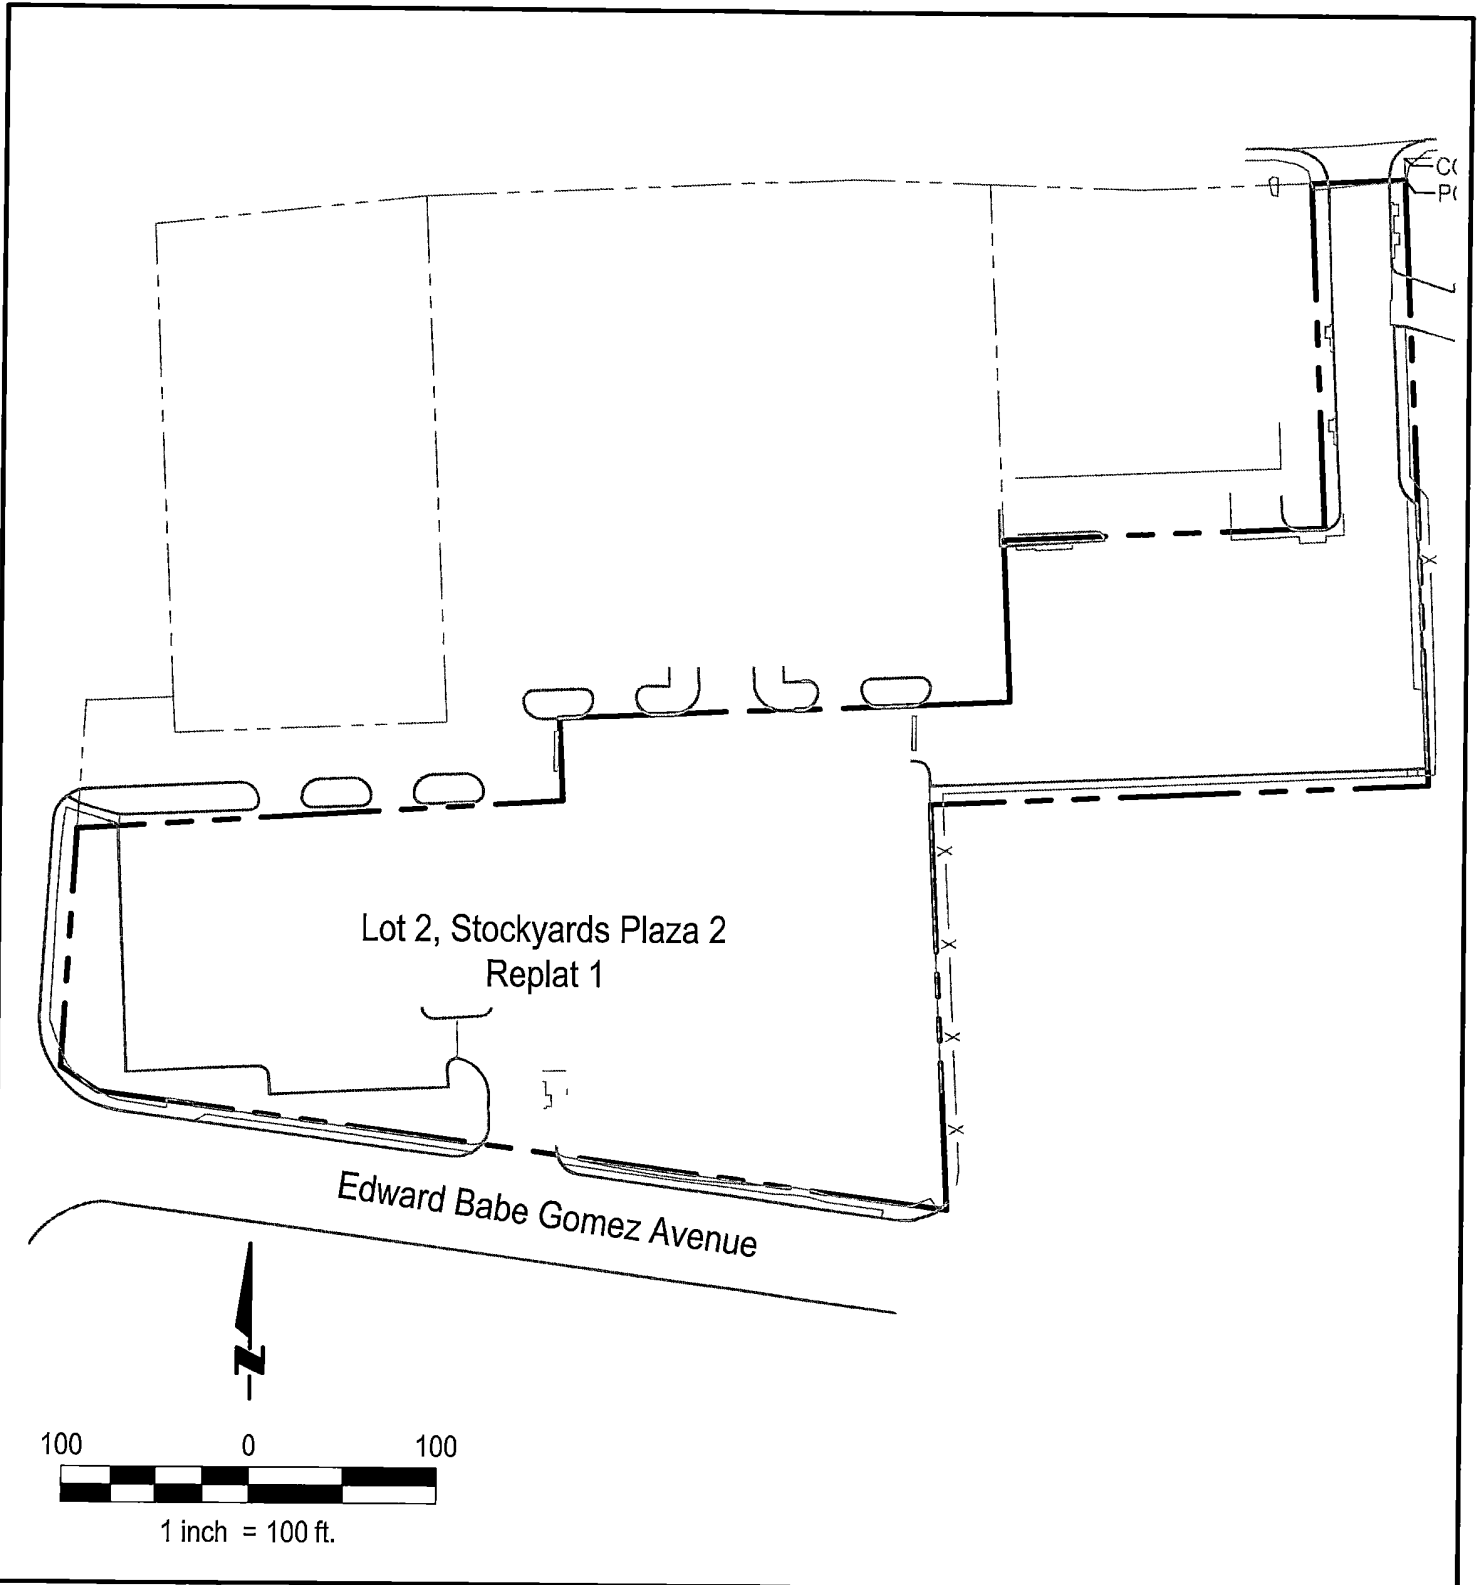

E & A CONSULTING GROUP, INC.
Engineering Answers

E & A CONSULTING GROUP, INC.
Engineering • Planning • Environmental & Field Services
10909 Mill Valley Road Suite 100 Omaha, NE 68154 Phone: 402.895.4700 Fax: 402.895.3599

Job No.: P1995.020.020	Date: 08/24/2017	
Drawn by: SOC	Scale: 1" = 100'	Sht: 1 of 1

EXHIBIT A
GREATER OMAHA PACKING
2017 PARKING LOT ADDITION
OMAHA, NEBRASKA

EXHIBIT B

BMP Maintenance Requirements

Greater Omaha Packing 2017 Parking Lot Addition; Omaha, NE

I. General BMP Information

BMP ID Name	BMP Location
BMP #1: Bio-Retention Basin	41° 12' 39.58"N, 95° 57' 40.92"W

II. BMP Site Location Map (see Exhibit C, attached)


III. Routine Maintenance Tasks and Schedule for typical BMPs

Bio-Retention Basin Maintenance Tasks and Schedule	
Task	Schedule
Remove trash and debris	Monthly
Check and repair any erosion/ undercutting of inlet pipes	Monthly
Check and repair any displacement/sedimentation of proprietary matting	Monthly
Inspect for erosion and vegetative failure, including overflow path areas and basin backslope	Monthly, reseed as necessary
Inspect for ponding, washed out areas, soil conditions	Monthly
Check for areas of barren/no ground cover	Monthly, reseed as necessary
Perimeter mowing	Monthly
Inspect collection system for proper drainage	Quarterly
Pruning	Annually
Weed and remove unwanted vegetation	Semi-annually
Perform soil test and replace soil if needed	Annually
Repair broken pipes	As needed
Inspect outlet structure and pipes	Annually
Plug animal burrows	Annually
Remove sediment	As needed

Greater Omaha Packing 2017 Parking Lot Addition
 Exhibit B, Page 2

Outfall and Erosion Control Matting Maintenance Tasks and Schedule	
Task	Schedule
Remove trash and debris	Monthly
Inspect for erosion and vegetative failure at outfall	Monthly, re-seed as necessary
Check and repair any displacement/sedimentation of erosion control matting	Monthly
Remove unwanted vegetation	Quarterly
Repair broken pipes	As needed

- IV. The Property Owner shall perform maintenance and inspection in accordance with the above tables. A written report of all maintenance and inspections shall be prepared annually and kept on file by the Owner for a period covering the last 3 years at all times. The first report shall be prepared within one year of receiving the Certificate of Occupancy. Upon request of the City, the Owner shall provide copies of the annual maintenance inspection reports within three (3) business days.

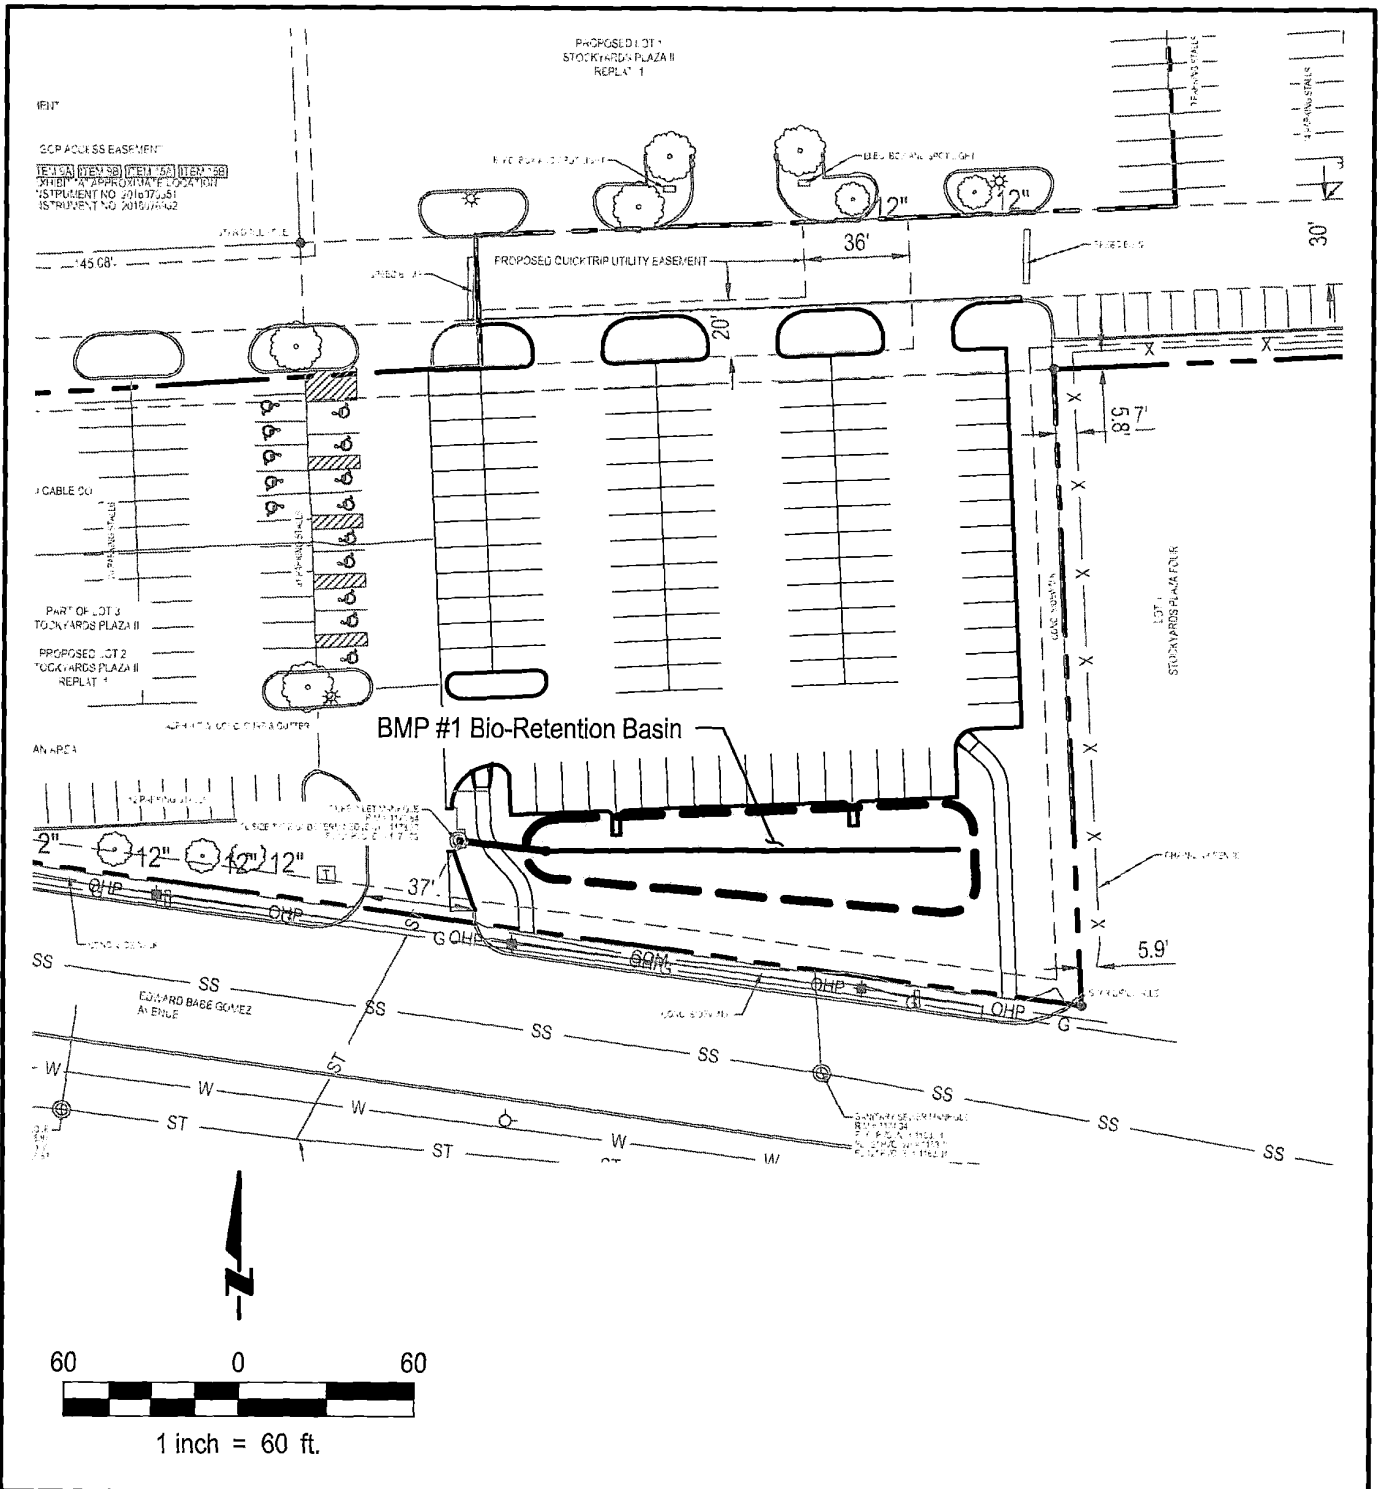

 E & A CONSULTING GROUP, INC. <i>Engineering Answers</i>	E & A CONSULTING GROUP, INC. Engineering • Planning • Environmental & Field Services 10909 Mill Valley Road Suite 100 Omaha, NE 68154 Phone: 402.895.4700 Fax: 402.895.3599		EXHIBIT C GREATER OMAHA PACKING 2017 PARKING LOT ADDITION OMAHA, NEBRASKA
	Job No.: P1995.020.020 Date: 08/24/2017		
	Drawn by: SOC	Scale: 1" = 60'	