

4488

AMENDMENT TO DECLARATION OF
PROTECTIVE COVENANTS, CONDITIONS AND RESTRICTIONS

KNOW ALL MEN BY THESE PRESENTS:

WHEREAS, Goodwin Development Corporation, a corporation, hereinafter referred to as "Owner/Developer", was previously owner of Lots One (1) through Nine (9), inclusive, and Outlots A and B, Bishop Square, Lincoln, Lancaster County, Nebraska; and

WHEREAS, certain of said lots have been sold and are now owned as set forth on the signature page hereto; and

WHEREAS, the parties hereto, being all of the parties having an interest in said lots, desire that Lot Thirty-Nine (39) be subdivided so that a portion of said lot becomes a part of Lot Thirty-Seven (37) and the remainder thereof becomes part of Lot Forty-One (41); and that Lot Forty-Five (45) be subdivided so that a portion thereof becomes a part of Lot Forty-Three (43) and the remaining portion thereof becomes a part of Lot Forty-Seven (47), thereby eliminating Lots Thirty-Nine (39) and Forty-Five (45), and creating four (4) lots where formerly there were six (6); all as more specifically set forth on Exhibit A attached hereto and made a part hereof by this reference; and

WHEREAS, the parties hereto agree that any financial obligations and assessments that would have formerly been those of Lots Thirty-Nine (39) and Forty-Five (45), respectively, in accordance with Declaration of Protective Covenants, Conditions and Restrictions heretofore recorded as Instrument No. 74-5536, Register of Deeds, Lancaster County, Nebraska, and in force through Bishop Square, Inc., shall be divided between the adjoining lot owners so that Lot Thirty-Seven (37) will assume one-half (1/2) of the obligations and assessments of Lot Thirty-Nine (39), and Lot Forty-One (41), the other one-half (1/2); and Lot Forty-Three (43) will assume one-half (1/2) of the obligations and assessments of Lot Forty-Five (45) and the other one-half (1/2) to be assumed by Lot Forty-Seven (47).

NOW, THEREFORE, the undersigned do hereby amend the Declaration of Protective Covenants, Conditions and Restrictions as follows:

1

4188
1. Lot Thirty-Nine (39) shall be divided and become a part of Lots Thirty-Seven (37) and Forty-One (41), as set forth on Exhibit B attached hereto; and Lot Forty-Five (45) shall be subdivided and become a part of Lots Forty-Three (43) and Forty-Seven (47), as set forth on Exhibit A attached hereto.

2. The owners of Lots Thirty-Seven (37) and Forty-One (41) will each assume one-half (1/2) of the obligations and assessments of former Lot Thirty-Nine (39); and the owners of Lots Forty-Three (43) and Forty-Seven (47) will each assume one-half (1/2) of the obligations and assessments of Lot Forty-Five (45); and the owners of said expanded Lots Thirty-Seven (37), Forty-One (41), Forty-Three (43) and Forty-Seven (47) shall each have one and one-half (1 1/2) rather than one (1), vote in all proceedings of Bishop Square, Inc., with respect to said Declaration of Protective Covenants, Conditions and Restrictions, as amended herein.

3. The remainder of said Declaration of Protective Covenants, Conditions and Restrictions heretofore filed shall remain in full force and effect.

DATED this 18 day of January, 1979.

John Wilson
Jack Wilson, a/k/a John Wilson

Suzanne B. Wilson
Suzanne B. Wilson

Husband and wife, as to their interest in and to Lot 1, and as to their undivided interest in and to the Commons Area, Bishop Square, Lincoln, Nebraska

Drew C. DeVriendt
Drew C. DeVriendt

Jan DeVriendt
Jan DeVriendt

Husband and wife, as to their interest in and to Lot 2, and as to their undivided interest in and to the Commons Area, Bishop Square, Lincoln, Nebraska

BLACKWOOD FARMS, INC.
Blackwood Farms, Inc

By Glen Spahn
Glen Spahn, President

A Nebraska corporation, as to its interest in and to Lot 3, and as to its undivided interest in and to the Commons Area, Bishop Square, Lincoln, Nebraska

Elva G. Hillers
Elva G. Hillers

A single person, as to their interest in and to Lot 4, and as to their undivided interest in and to the Commons Area, Bishop Square, Lincoln, Nebraska

4188

John Hedge
John Hedge
Celeste B. Hedge
Celeste Hedge

Husband and wife, as to their interest in and to Lot 5, and as to their undivided interest in and to the Commons Area, Bishop Square, Lincoln, Nebraska

GOODWIN DEVELOPMENT CORPORATION
By G. A. Goodwin, President

A Nebraska corporation, as to its interest in and to Lot 6, and as to its undivided interest in and to the Commons Area, Bishop Square, Lincoln, Nebraska

Warren Joyce Ayres
Warren Joyce Ayres
Harriet D. Ayres
Harriet D. Ayres

Husband and wife, as to their interest in and to Lot 7, and as to their undivided interest in and to the Commons Area, Bishop Square, Lincoln, Nebraska

Emmett Junge
Emmett Junge
Edith S. Junge
Edith Junge

Husband and wife, as to their interest in and to Lot 9, and as to their undivided interest in and to the Commons Area, Bishop Square, Lincoln, Nebraska

Richard A. Knudsen
Richard A. Knudsen
Sally S. Knudsen
Sally S. Knudsen

Husband and wife, as to their interest in and to Lot 11, and as to their undivided interest in and to the Commons Area, Bishop Square, Lincoln, Nebraska

Frank A. Cole
Frank A. Cole

A single person, as to his interest in and to Lot 13, and as to his undivided interest in and to the Commons Area, Bishop Square, Lincoln, Nebraska

Janet Folsom
Janet Folsom

A single person, as to her interest in and to Lot 15, and as to her undivided interest in and to the Commons Area, Bishop Square, Lincoln, Nebraska

Eva E. Cullinan
Eva E. Cullinan

A single person, as to her interest in and to Lot 17, and as to her undivided interest in and to the Commons Area, Bishop Square, Lincoln, Nebraska

Durward B. Varner
Durward B. Varner
Paula Varner
Paula Varner

Husband and wife, as to their interest in and to Lot 19, and as to their undivided interest in and to the Commons Area, Bishop Square, Lincoln, Nebraska

488
Robert H. Lau
Robert H. Lau

Lorraine Lau
Lorraine Lau

Husband and wife, as to their interest in and to Lot 21, and as to their undivided interest in and to the Commons Area, Bishop Square, Lincoln, Nebraska

Bonnie Jeanne Walker
Bonnie Jeanne Walker

A single person, as to her interest in and to Lot 23, and as to her undivided interest in and to the Commons Area, Bishop Square, Lincoln, Nebraska

William L. Howe
William L. Howe

Shirley F. Howe
Shirley F. Howe

Husband and wife, as to their interest in and to Lot 24, and as to their undivided interest in and to the Commons Area, Bishop Square, Lincoln, Nebraska

David L. Kutsch
David L. Kutsch

Ingrid B. Kutsch
Ingrid B. Kutsch

Husband and wife, as to their interest in and to Lot 25, and as to their undivided interest in and to the Commons Area, Bishop Square, Lincoln, Nebraska

Seth C. Gatchell
Seth C. Gatchell

Mary M. Gatchell
Mary M. Gatchell

Husband and wife, as to their interest in and to Lot 26, and as to their undivided interest in and to the Commons Area, Bishop Square, Lincoln, Nebraska

George B. Cook
George B. Cook

Margaret Colman Cook
Margaret Colman Cook

Husband and wife, as to their interest in and to Lot 27, and as to their undivided interest in and to the Commons Area, Bishop Square, Lincoln, Nebraska

Dorothy W. Holyoke
Dorothy W. Holyoke

A single person, as to her interest in and to Lot 28, and as to her undivided interest in and to the Commons Area, Bishop Square, Lincoln, Nebraska

Donald F. McGinley
Donald F. McGinley

Nancy McGinley
Nancy McGinley

Husband and wife, as to their interest in and to Lot 29, and as to their undivided interest in and to the Commons Area, Bishop Square, Lincoln, Nebraska

E. Stewart Maness
E. Stewart Maness

Mary L. Maness
Mary L. Maness

Husband and wife, as to their interest in and to Lot 30, and as to their undivided interest in and to the Commons Area, Bishop Square, Lincoln, Nebraska

4188
John G. McBride
John G. McBride

Jean K. McBride
Jean K. McBride

Husband and wife, as to their interest in and to Lot 31, and as to their undivided interest in and to the Commons Area, Bishop Square, Lincoln, Nebraska

Sarah Hudson
Sarah Hudson

A single person, as to her interest in and to Lot 32, and as to her undivided interest in and to the Commons Area, Bishop Square, Lincoln, Nebraska

Burton W. Folsom
Burton W. Folsom

Margaret R. Folsom
Margaret R. Folsom

Husband and wife, as to their interest in and to Lot 33, and as to their undivided interest in and to the Commons Area, Bishop Square, Lincoln, Nebraska

Richard L. Spangler, Jr.
Richard L. Spangler, Jr.

Roberta R. Spangler
Roberta R. Spangler

Husband and wife, as to their interest in and to Lot 35, and as to their undivided interest in and to the Commons Area, Bishop Square, Lincoln, Nebraska

James Stuart, Jr.
James Stuart, Jr.

A single person, as to his interest in and to Lot 36, and as to his undivided interest in and to the Commons Area, Bishop Square, Lincoln, Nebraska

KINPORT CORPORATION

William L. Porter
By William Porter, President

A Nebraska corporation, as to their interest in and to Lot 38, and as to their undivided interest in and to the Commons Area, Bishop Square, Lincoln, Nebraska

Florence A. Schorr
Florence A. Schorr

A single person, as to her interest in and to Lot 42, and as to her undivided interest in and to the Commons Area, Bishop Square, Lincoln, Nebraska

Margaret A. Roehl
Margaret A. Roehl

A single person, as to her interest in and to Lot 44, and as to her undivided interest in and to the Commons Area, Bishop Square, Lincoln, Nebraska

W. F. HOPPE LUMBER COMPANY

Harold F. Hoppe
By Harold F. Hoppe, Chairman

A Nebraska corporation, as to its interest in and to Lot 46, and as to its undivided interest in and to the Commons Area, Bishop Square, Lincoln, Nebraska

4188

Wallace Becker
Wallace Becker

A single person, as to his interest in and to Lot 48, and as to his undivided interest in and to the Commons Area, Bishop Square, Lincoln, Nebraska

BISHOP SQUARE, INC.

By Richard A. Knudsen
Richard A. Knudsen, President

An association, as to its interest in and to Lot 49, and as to its undivided interest in and to the Commons Area, Bishop Square, Lincoln, Nebraska

Ruth M. Tanner
Ruth M. Tanner

A single person, as to her interest in and to Lot 50, and as to her undivided interest in and to the Commons Area, Bishop Square, Lincoln, Nebraska

CHG VENTURE, a joint venture

By Gale Goodwin
Gale Goodwin, joint venturer

A joint venture, as to its interest in and to Lots 8, 10, 12, 14, 16, 18, 20, 22, 34, and 40, and as to its undivided interest in and to the Commons Area, Bishop Square, Lincoln, Nebraska

By His spouse
His spouse

BISHOP SQUARE DEVELOPMENT COMPANY, a partnership, joint venturer

A partnership, as to its interest in and to Lots 37, 39, 41, 43, 45, and 47, and as to its undivided interest in and to the Commons Area, Bishop Square, Lincoln, Nebraska

By George B. Cook
George B. Cook, partner

By W. F. HOPPE LUMBER COMPANY, a Nebraska corporation, a partner

By Harold F. Hoppe
Harold F. Hoppe
Chairman of the Board

4188

STATE OF NEBRASKA)
County of Lancaster) ss.


On this 18th day of January, 1979, before me, a notary public qualified for said county, personally came JACK WILSON, a/k/a John and SUZAINÉ B. WILSON, husband and wife, Wilson

known to me to be the identical person or persons who signed the within instrument and acknowledged the execution thereof to be his, her or their voluntary act and deed.

WITNESS my hand and notarial seal.

Gerald L. Holscher
Notary Public

[SEAL]

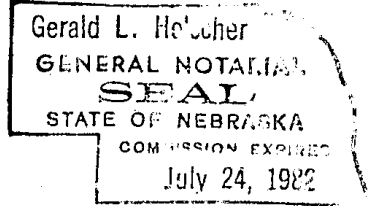

STATE OF NEBRASKA)
County of Lancaster) ss.


On this 18th day of January, 1979, before me, a notary public qualified for said county, personally came DREW C. DeVRIENDT and JAN DeVRIENDT, husband and wife,

known to me to be the identical person or persons who signed the within instrument and acknowledged the execution thereof to be his, her or their voluntary act and deed.

WITNESS my hand and notarial seal.

Gerald L. Holscher
Notary Public

[SEAL]

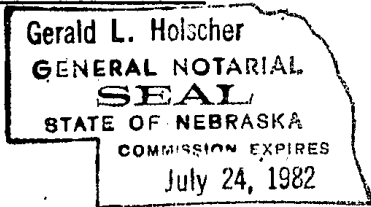

STATE OF NEBRASKA)
County of Lancaster) ss.


On this 18th day of January, 1979, before me, a notary public qualified for said county, personally came GLEN SPAHN, President of Blackwood Farms, Inc., a Nebraska corporation,

known to me to be the identical person or persons who signed the within instrument and acknowledged the execution thereof to be his, her or their voluntary act and deed and the voluntary act and deed of said corporation.

WITNESS my hand and notarial seal.

Gerald L. Holscher
Notary Public

[SEAL]

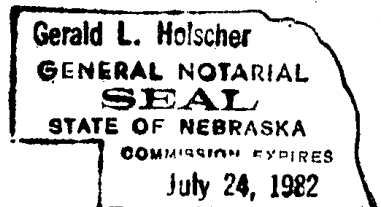

4188

STATE OF NEBRASKA)
County of Lancaster) ss.

On this 18th day of January, 1979, before me, a notary public qualified for said county, personally came ELVA G. HILLERS, a single person

known to me to be the identical person or persons who signed the within instrument and acknowledged the execution thereof to be his, her or their voluntary act and deed.

WITNESS my hand and notarial seal

Gerald L. Holzner
Notary Public

Gerald L. Holzner
GENERAL NOTARIAL
SEAL
STATE OF NEBRASKA
COMMISSION EXPIRES
July 24, 1982

[SEAL]

STATE OF NEBRASKA)
County of Lancaster) ss.

On this 18th day of January, 1979, before me, a notary public qualified for said county, personally came JOHN HEDGE and CELESTE HEDGE, husband and wife,

known to me to be the identical person or persons who signed the within instrument and acknowledged the execution thereof to be his, her or their voluntary act and deed.

WITNESS my hand and notarial seal.

Gerald L. Holzner
Notary Public

Gerald L. Holzner
GENERAL NOTARIAL
SEAL
STATE OF NEBRASKA
COMMISSION EXPIRES
July 24, 1982

[SEAL]

STATE OF NEBRASKA)
County of Lancaster) ss.

On this 18th day of January, 1979, before me, a notary public qualified for said county, personally came G. A. GOODWIN, President of Goodwin Development Corporation, a Nebraska corporation,

known to me to be the identical person or persons who signed the within instrument and acknowledged the execution thereof to be his, her or their voluntary act and deed and the voluntary act and deed of the corporation.

WITNESS my hand and notarial seal.

Gerald L. Holzner
Notary Public

Gerald L. Holzner
GENERAL NOTARIAL
SEAL
STATE OF NEBRASKA
COMMISSION EXPIRES
July 24, 1982

[SEAL]

4188

STATE OF NEBRASKA)
County of Lancaster)

ss.


On this 18th day of January, 1979, before me, a notary public qualified for said county, personally came WARREN JOYCE AYRES and HARRIET D. AYRES, husband and wife,

known to me to be the identical person or persons who signed the within instrument and acknowledged the execution thereof to be his, her or their voluntary act and deed.

WITNESS my hand and notarial seal.

Gerald L. Holscher
Notary Public

[SEAL]

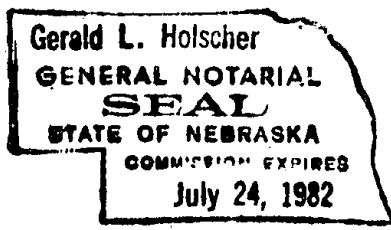

STATE OF NEBRASKA)
County of Lancaster)

ss.


On this 18th day of January, 1979, before me, a notary public qualified for said county, personally came EMMETT JUNGE and EDITH JUNGE, husband and wife,

known to me to be the identical person or persons who signed the within instrument and acknowledged the execution thereof to be his, her or their voluntary act and deed.

WITNESS my hand and notarial seal.

Gerald L. Holscher
Notary Public

[SEAL]

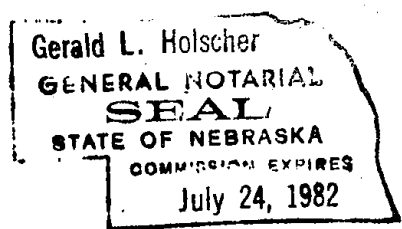

STATE OF NEBRASKA)
County of Lancaster)

ss.


On this 18th day of January, 1979, before me, a notary public qualified for said county, personally came RICHARD A. KNUDSEN and SALLY S. KNUDSEN, husband and wife,

known to me to be the identical person or persons who signed the within instrument and acknowledged the execution thereof to be his, her or their voluntary act and deed.

WITNESS my hand and notarial seal.

Gerald L. Holscher
Notary Public

[SEAL]

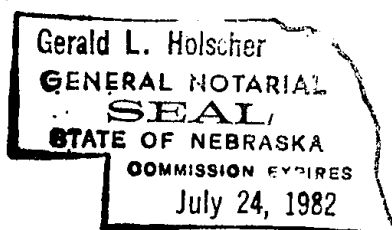

4188

STATE OF NEBRASKA)
County of Lancaster) ss.


On this 18th day of January, 1979, before me, a notary public qualified for said county, personally came FRANK A. COLE, a single person,

known to me to be the identical person or persons who signed the within instrument and acknowledged the execution thereof to be his, her or their voluntary act and deed.

WITNESS my hand and notarial seal.

Gerald L. Holscher
Notary Public

[SEAL]

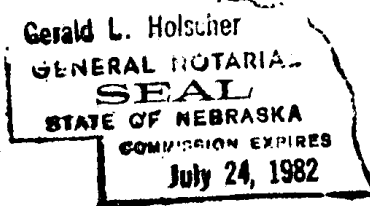

STATE OF NEBRASKA)
County of Lancaster) ss.


On this 18th day of January, 1979, before me, a notary public qualified for said county, personally came JANET FOLSOM, a single person,

known to me to be the identical person or persons who signed the within instrument and acknowledged the execution thereof to be his, her or their voluntary act and deed.

WITNESS my hand and notarial seal.

Gerald L. Holscher
Notary Public

[SEAL]

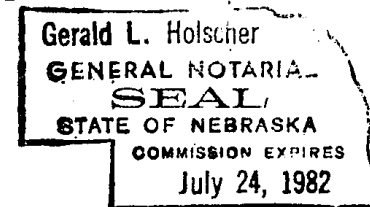

STATE OF NEBRASKA)
County of Lancaster) ss.


On this 18th day of January, 1979, before me, a notary public qualified for said county, personally came EVA E. CULLINAN, a single person,

known to me to be the identical person or persons who signed the within instrument and acknowledged the execution thereof to be his, her or their voluntary act and deed.

WITNESS my hand and notarial seal.

Gerald L. Holscher
Notary Public

[SEAL]

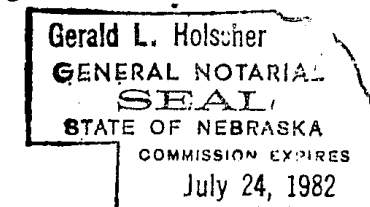

4188
STATE OF NEBRASKA)
County of Lancaster) ss.

On this 18th day of January, 1979, before me, a notary public qualified for said county, personally came DURWARD B. VARNER and PAULA VARNER, husband and wife,

known to me to be the identical person or persons who signed the within instrument and acknowledged the execution thereof to be his, her or their voluntary act and deed.

WITNESS my hand and notarial seal.

Gerald L. Holsner
Notary Public

[SEAL]

STATE OF NEBRASKA)
County of Lancaster) ss.

On this 18th day of January, 1979, before me, a notary public qualified for said county, personally came ROBERT H. LAU and LORRAINE LAU, husband and wife,

known to me to be the identical person or persons who signed the within instrument and acknowledged the execution thereof to be his, her or their voluntary act and deed.

WITNESS my hand and notarial seal.

Gerald L. Holsner
Notary Public

[SEAL]

STATE OF NEBRASKA)
County of Lancaster) ss.


On this 18th day of January, 1979, before me, a notary public qualified for said county, personally came BONNIE JEANNE WALKER, a single person,

known to me to be the identical person or persons who signed the within instrument and acknowledged the execution thereof to be his, her or their voluntary act and deed.

WITNESS my hand and notarial seal.

Gerald L. Holsner
Notary Public

[SEAL]

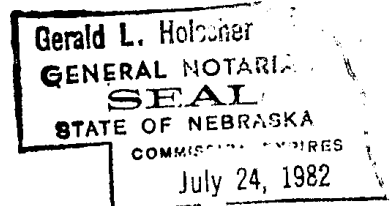

488

STATE OF NEBRASKA)
County of Lancaster) ss.

On this 18th day of January, 1979, before me, a notary public qualified for said county, personally came WILLIAM L. HOWE and SHIRLEY F. HOWE, husband and wife,

known to me to be the identical person or persons who signed the within instrument and acknowledged the execution thereof to be his, her or their voluntary act and deed.

WITNESS my hand and notarial seal.

Gerald L. Holmer
Notary Public

[SEAL]

STATE OF NEBRASKA)
County of Lancaster) ss.

On this 18th day of January, 1979, before me, a notary public qualified for said county, personally came DAVID L. KUTSCH and INGRID B. KUTSCH, husband and wife,

known to me to be the identical person or persons who signed the within instrument and acknowledged the execution thereof to be his, her or their voluntary act and deed.

WITNESS my hand and notarial seal.

Gerald L. Holmer
Notary Public

[SEAL]

STATE OF NEBRASKA)
County of Lancaster) ss.

On this 18th day of January, 1979, before me, a notary public qualified for said county, personally came SETH C. GATCHELL and MARY M. GATCHELL, husband and wife,

known to me to be the identical person or persons who signed the within instrument and acknowledged the execution thereof to be his, her or their voluntary act and deed.

WITNESS my hand and notarial seal.

Gerald L. Holmer
Notary Public

[SEAL]

Gerald L. Holmer
GENERAL NOTARIAL
SEAL
STATE OF NEBRASKA
COMMISSION EXPIRES
July 24, 1982

4188

STATE OF NEBRASKA)
County of Lancaster) ss.


On this 18th day of January, 1979, before me, a notary public qualified for said county, personally came GEORGE B. COOK and MARGARET COLMAN COOK, husband and wife,

known to me to be the identical person or persons who signed the within instrument and acknowledged the execution thereof to be his, her or their voluntary act and deed.

WITNESS my hand and notarial seal.

Gerald L. Holscher
Notary Public

[SEAL]

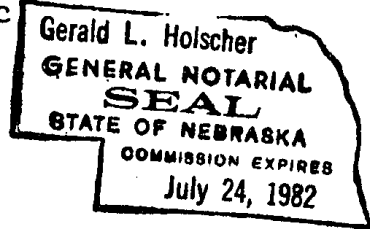

STATE OF NEBRASKA)
County of Lancaster) ss.


On this 18th day of January, 1979, before me, a notary public qualified for said county, personally came DOROTHY W. HOLYOKE, a single person,

known to me to be the identical person or persons who signed the within instrument and acknowledged the execution thereof to be his, her or their voluntary act and deed.

WITNESS my hand and notarial seal.

Gerald L. Holscher
Notary Public

[SEAL]

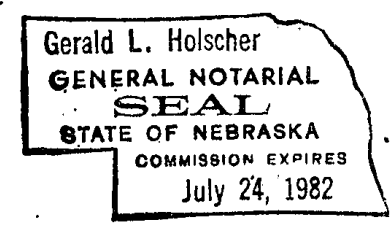

STATE OF NEBRASKA)
County of Lancaster) ss.


On this 18th day of January, 1979, before me, a notary public qualified for said county, personally came DONALD F. MCGINLEY and NANCY MCGINLEY, husband and wife,

known to me to be the identical person or persons who signed the within instrument and acknowledged the execution thereof to be his, her or their voluntary act and deed.

WITNESS my hand and notarial seal.

Gerald L. Holscher
Notary Public

[SEAL]

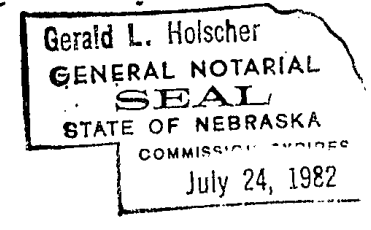

4188


STATE OF NEBRASKA)
County of Lancaster) ss.

On this 18th day of January, 1979, before me, a notary public qualified for said county, personally came E. STEWART MANESS and MARY L. MANESS, husband and wife,

known to me to be the identical person or persons who signed the within instrument and acknowledged the execution thereof to be his, her or their voluntary act and deed.

WITNESS my hand and notarial seal.

Gerald L. Holscher
Notary Public

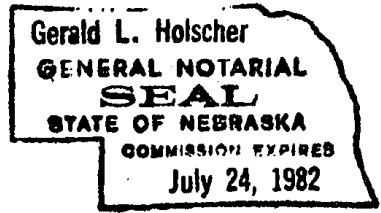

[SEAL]


STATE OF NEBRASKA)
County of Lancaster) ss.

On this 18th day of January, 1979, before me, a notary public qualified for said county, personally came JOHN G. McBRIDE and JEAN K. McBRIDE, husband and wife,

known to me to be the identical person or persons who signed the within instrument and acknowledged the execution thereof to be his, her or their voluntary act and deed.

WITNESS my hand and notarial seal.

Gerald L. Holscher
Notary Public

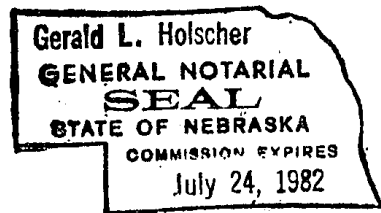

[SEAL]


STATE OF NEBRASKA)
County of Lancaster) ss.

On this 18th day of January, 1979, before me, a notary public qualified for said county, personally came SARAH HUDSON, a single person,

known to me to be the identical person or persons who signed the within instrument and acknowledged the execution thereof to be his, her or their voluntary act and deed.

WITNESS my hand and notarial seal.

Gerald L. Holscher
Notary Public

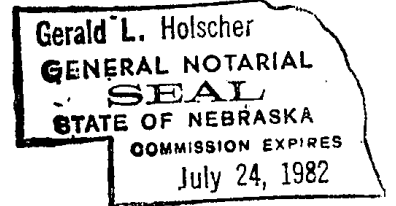

[SEAL]

488
STATE OF NEBRASKA)
County of Lancaster) ss.

On this 18th day of January, 1979, before me, a notary public qualified for said county, personally came BURTON W. FOLSOM and MARGARET R. FOLSOM, husband and wife,

known to me to be the identical person or persons who signed the within instrument and acknowledged the execution thereof to be his, her or their voluntary act and deed.

WITNESS my hand and notarial seal.

Gerald L. Holscher
Notary Public

[SEAL]

STATE OF NEBRASKA)
County of Lancaster) ss.

On this 18th day of January, 1979, before me, a notary public qualified for said county, personally came RICHARD L. SPANGLER, JR., and ROBERTA R. SPANGLER, husband and wife,

known to me to be the identical person or persons who signed the within instrument and acknowledged the execution thereof to be his, her or their voluntary act and deed.

WITNESS my hand and notarial seal.

Gerald L. Holscher
Notary Public

[SEAL]

STATE OF NEBRASKA)
County of Lancaster) ss.




On this 18th day of January, 1979, before me, a notary public qualified for said county, personally came JAMES STUART, JR., a single person,

known to me to be the identical person or persons who signed the within instrument and acknowledged the execution thereof to be his, her or their voluntary act and deed.

WITNESS my hand and notarial seal.

Gerald L. Holscher
Notary Public

[SEAL]

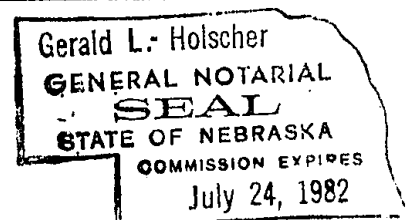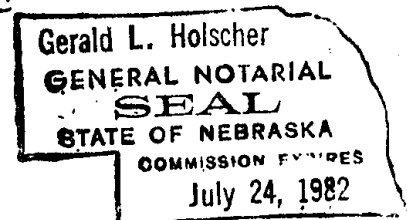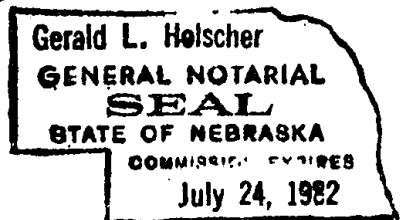

4/188
STATE OF New York)
County of New York) ss.

On this 1st day of February, 1979, before me, a notary public qualified for said county, personally came WILLIAM PORTER, President of Kinport Corporation, a Nebraska Corporation

known to me to be the identical person or persons who signed the within instrument and acknowledged the execution thereof to be his, her or their voluntary act and deed.

WITNESS my hand and notarial seal.

John J. Traynor Jr.
Notary Public
JOHN J. TRAYNOR, JR.
Notary Public, State of New York
No. 4678568
Qualified in Westchester County
Term Expires March 30, 1980

[SEAL]
STATE OF CALIFORNIA)
~~NEBRASKA~~) ss.
County of SAN DIEGO)
~~Lancaster~~)

On this 9th day of February, 1979, before me, a notary public qualified for said county, personally came FLORENCE A. SCHORR, a single person,

known to me to be the identical person or persons who signed the within instrument and acknowledged the execution thereof to be his, her or their voluntary act and deed.

WITNESS my hand and notarial seal.

Helen A. Raithei
Notary Public
OFFICIAL SEAL
HELEN A. RAITHEI
NOTARY PUBLIC - CALIFORNIA
SAN DIEGO COUNTY
My comm. expires SEP 3, 1981

[SEAL]
STATE OF NEBRASKA)
County of Lancaster) ss.

On this 18th day of January, 1979, before me, a notary public qualified for said county, personally came MARGARET A. ROEHL, a single person,

known to me to be the identical person or persons who signed the within instrument and acknowledged the execution thereof to be his, her or their voluntary act and deed.

WITNESS my hand and notarial seal.

Gerald L. Holscher
Notary Public
Gerald L. Holscher
GENERAL NOTARIAL
SEAL
STATE OF NEBRASKA
COMMISSION EXPIRES
July 24, 1982

[SEAL]

488


STATE OF NEBRASKA)
County of Lancaster) ss.

On this 18th day of January, 1979, before me, a notary public qualified for said county, personally came HAROLD F. HOPPE, Chairman of the Board of W. F. Hoppe Lumber Company, a Nebraska corporation, known to me to be the identical person or persons who signed the within instrument and acknowledged the execution thereof to be his, her or their voluntary act and deed and the voluntary act and deed of the corporation.

WITNESS my hand and notarial seal.

Gerald L. Holscher
Notary Public

[SEAL]

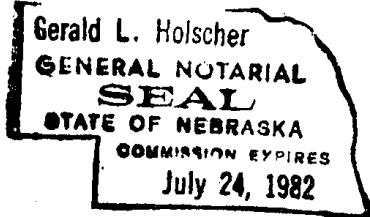

STATE OF NEBRASKA)
County of Lancaster) ss.


On this 18th day of January, 1979, before me, a notary public qualified for said county, personally came WALLACE BECKER, a single person,

known to me to be the identical person or persons who signed the within instrument and acknowledged the execution thereof to be his, her or their voluntary act and deed.

WITNESS my hand and notarial seal.

Gerald L. Holscher
Notary Public

[SEAL]

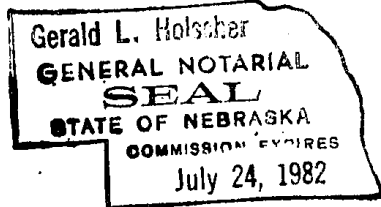

STATE OF NEBRASKA)
County of Lancaster) ss.


On this 18th day of January, 1979, before me, a notary public qualified for said county, personally came RICHARD A. KNUDSEN, President of Bishop Square, Inc., an association,

known to me to be the identical person or persons who signed the within instrument and acknowledged the execution thereof to be his, her or their voluntary act and deed and the voluntary act and deed of said association.

WITNESS my hand and notarial seal.

Gerald L. Holscher
Notary Public

[SEAL]

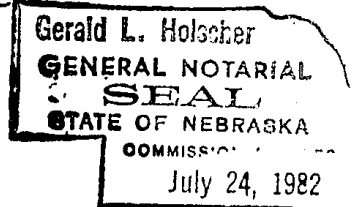

4188


STATE OF NEBRASKA)
County of Lancaster) ss.

On this 18th day of January, 1979, before me, a notary public qualified for said county, personally came RUTH M. TANNER

known to me to be the identical person or persons who signed the within instrument and acknowledged the execution thereof to be his, her or their voluntary act and deed.

WITNESS my hand and notarial seal.

Gerald L. Holscher
Notary Public

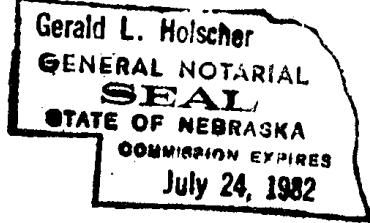

[SEAL]


STATE OF NEBRASKA)
County of Lancaster) ss.

On this 18th day of January, 1979, before me, a notary public qualified for said county, personally came GALE GOODWIN, joint venturer, and LEMAY GOODWIN, his spouse, of CHG VENTURE, a joint venture

known to me to be the identical person or persons who signed the within instrument and acknowledged the execution thereof to be his, her or their voluntary act and deed.

WITNESS my hand and notarial seal.

Gerald L. Holscher
Notary Public

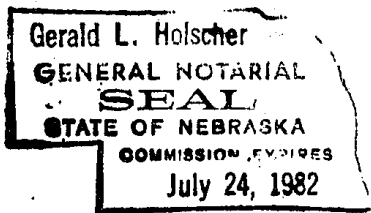

[SEAL]


STATE OF NEBRASKA)
County of Lancaster) ss.

On this 18th day of January, 1979, before me, a notary public qualified for said county, personally came GEORGE B. COOK, partner, and HAROLD F. HOPPE, Chairman of the Board of W. F. Hoppe Lumber Company, partner, of Bishop Square Development Company,


known to me to be the identical person or persons who signed the within instrument and acknowledged the execution thereof to be his, her or their voluntary act and deed and the voluntary act and deed of the partnership.

WITNESS my hand and notarial seal.

Gerald L. Holscher
Notary Public

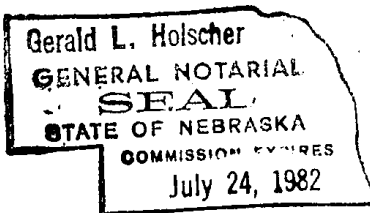

[SEAL]

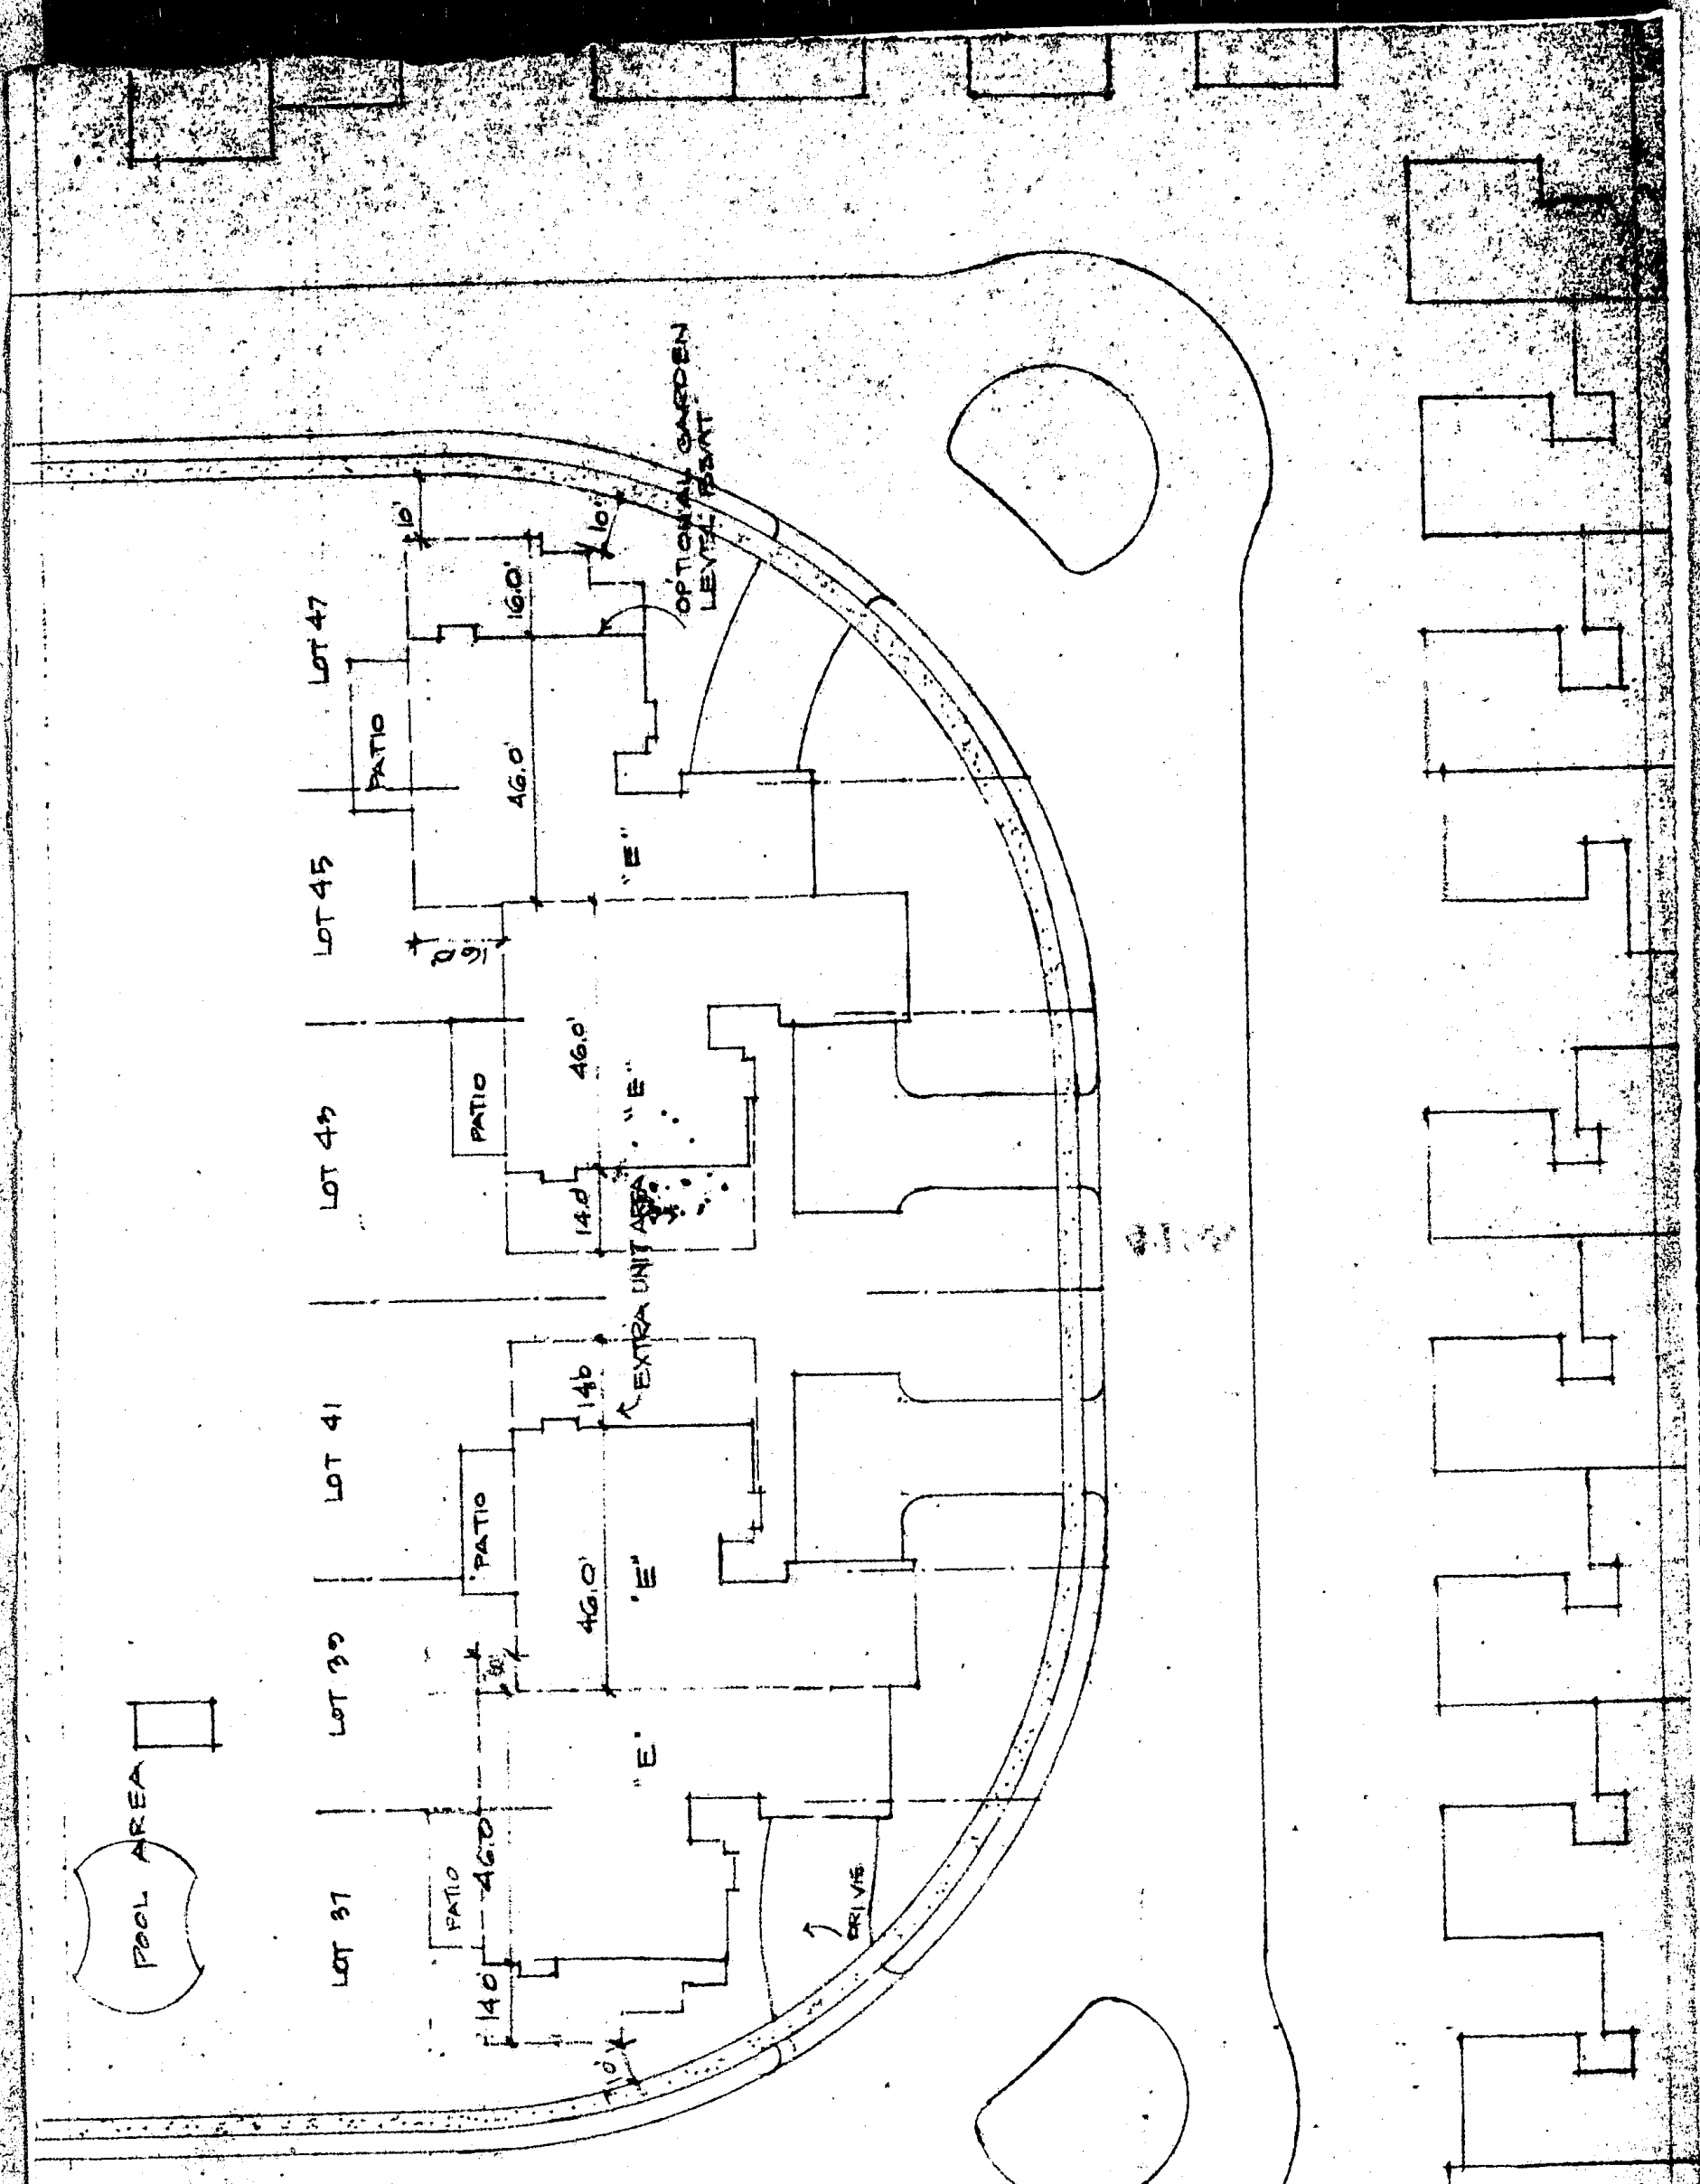

SITE PLAN SCALE 1/32"=1'-0"
 5.6.78

LOTS 37-39-41-43-45-47
 REDUCTION 6-TO 4 UNITS



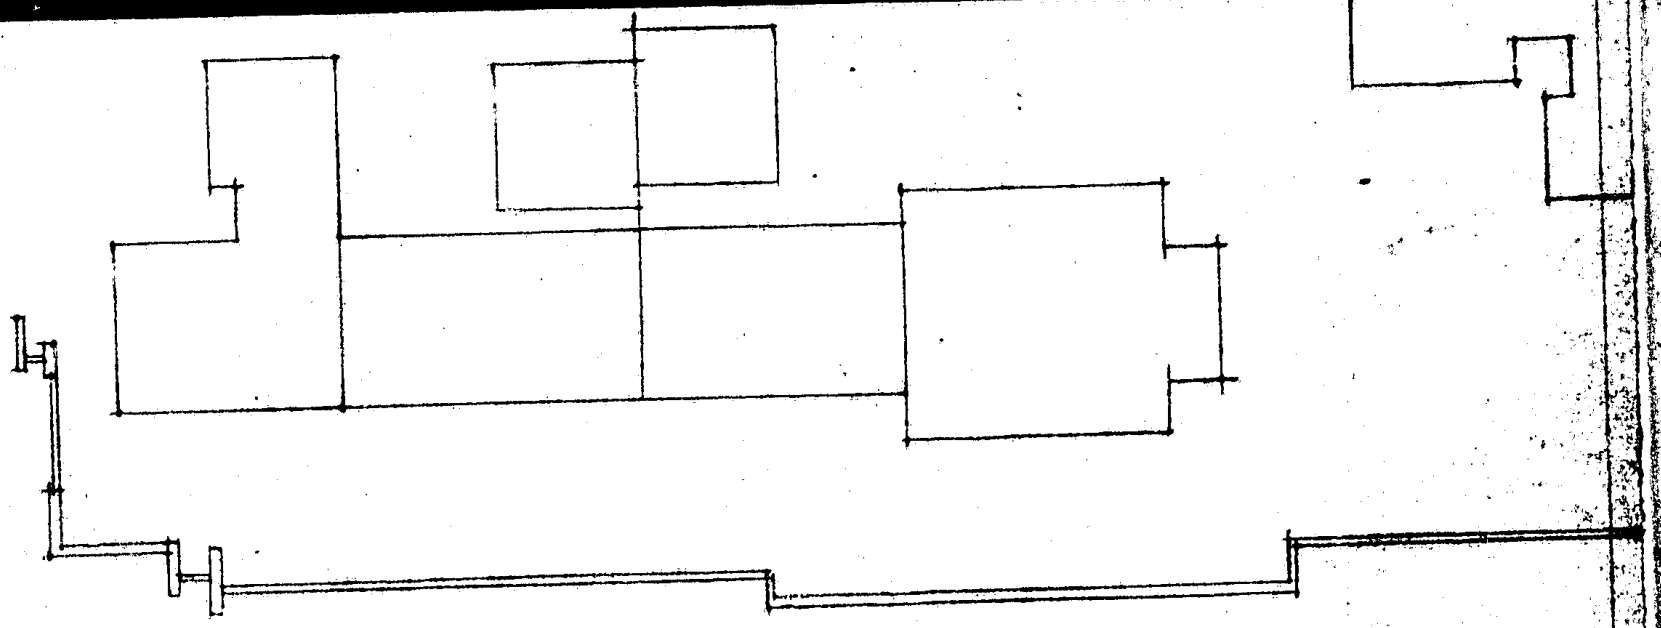


EXHIBIT A

LANCASTER COUNTY, PA
Kenneth S. Taylor
REGISTER OF DEEDS
1979 FEB 20 PM 2:48

\$61.00

INDEXED
MICRO-FILED
GENERAL

32-374
-378
-382
-386

misc.

ENTERED IN
NUMERICAL INDEX
FILED FOR RECORD AS:

INST. NO. 79. **4188**

Cline, Williams
1900 1st North Bldg.