

BEFORE THE COUNTY JUDGE OF SARPY COUNTY, NEBRASKA

THE STATE OF NEBRASKA
DEPARTMENT OF ROADS

Condemner

vs.

RETURN OF APPRAISERS

JANIS G. McREYNOLDS, Owner; EDWIN
McREYNOLDS, husband of JANIS G.
McREYNOLDS;

FRANKLIN P. COCKERILL, a widower,
Owner;

GEORGE M. SCHRAM, a single man,
Owner;

WILLIAM EICHNER, a widower, Owner;

HARRY P. MOWINKEL and LOUISE A.
MOWINKEL, husband and wife, Joint
Tenants;

FILED FOR RECORD IN SARPY COUNTY NEBR. *June 6 1963* AT 11 O'CLOCK AM
AND RECORDED IN BOOK *31* OF *Reg* PAGE *230* *Alvina D. ...* REGISTER OF DEEDS

Condemnees

TO HONORABLE JOS. E. STRAWN, COUNTY JUDGE OF SARPY COUNTY, NEBR.

We, the undersigned appraisers, do hereby certify that under and by virtue of an "Appointment of Appraisers" duly served upon us by *Richard A. Whitted*, Sheriff or Deputy Sheriff of Sarpy County, Nebraska, on the *19* day of *April*, 1963, and after having taken and filed the "Oath of Appraisers" that we did carefully inspect and view the property described herein, sought to be appropriated by the State of Nebraska, Department of Roads, and also other property of the condemnees alleged damaged thereby and did hear all parties interested therein in reference to the amount of damages sustained while we were so inspecting and viewing the property herein described and thereafter did assess the damages that the condemnees have sustained or will sustain by such appropriation of the property herein described for State highway purposes and also damage to such other property of the condemnees as in our opinion was damaged by the appropriation of the property herein described:


31-631
31-631


C O N D E M N A T I O N
C O N D E M N A T I O N

Land Owners: Janis G. McReynolds and Edwin McReynolds, wife
Land Owners: Janis G. McReynolds and Edwin McReynolds, wife
Project: I-80-9 (94) AFE: R-172b Sarpy County, Nebraska
Project: I-80-9 (94) AFE: R-172b Sarpy County, Nebraska

Permanent easement to a tract of land for the control of
outdoor advertising as illustrated on the attached plat and
being more particularly described as all that part of the
Southwest Quarter of Section 13, Township 13 North, Range 10
East of the 6th P.M., Sarpy County, Nebraska, lying within 660
feet of the Interstate Highway Right of Way Controlled Access
line as measured at right angles to the centerline of said
Interstate Highway, and being in accordance with the
provisions of Section 84-907, R.R.S. 1943; approved and filed
on June 15, 1961.
on June 15, 1961.

37 (32)

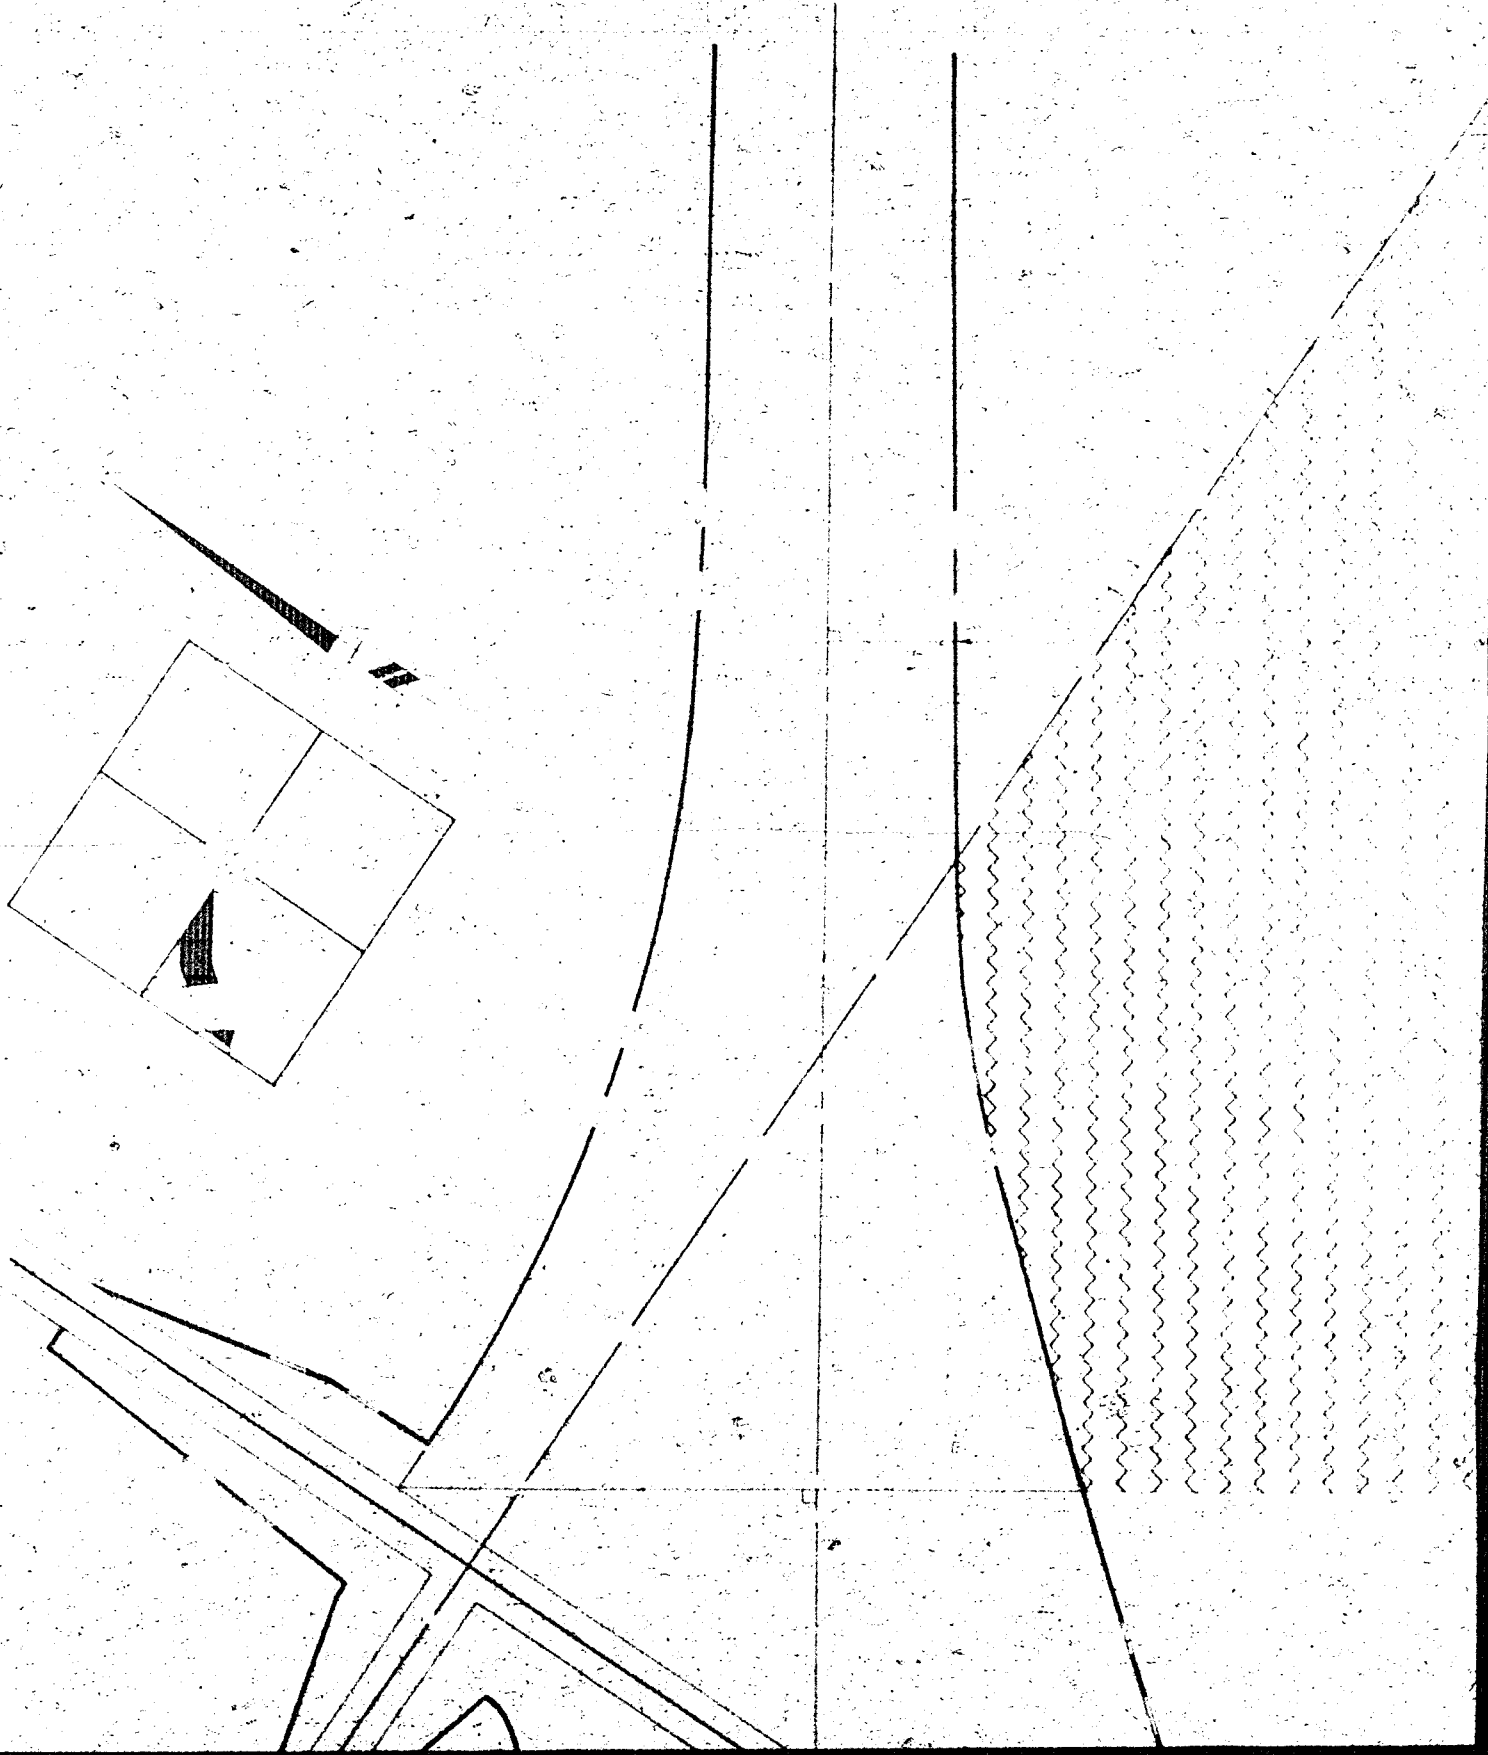

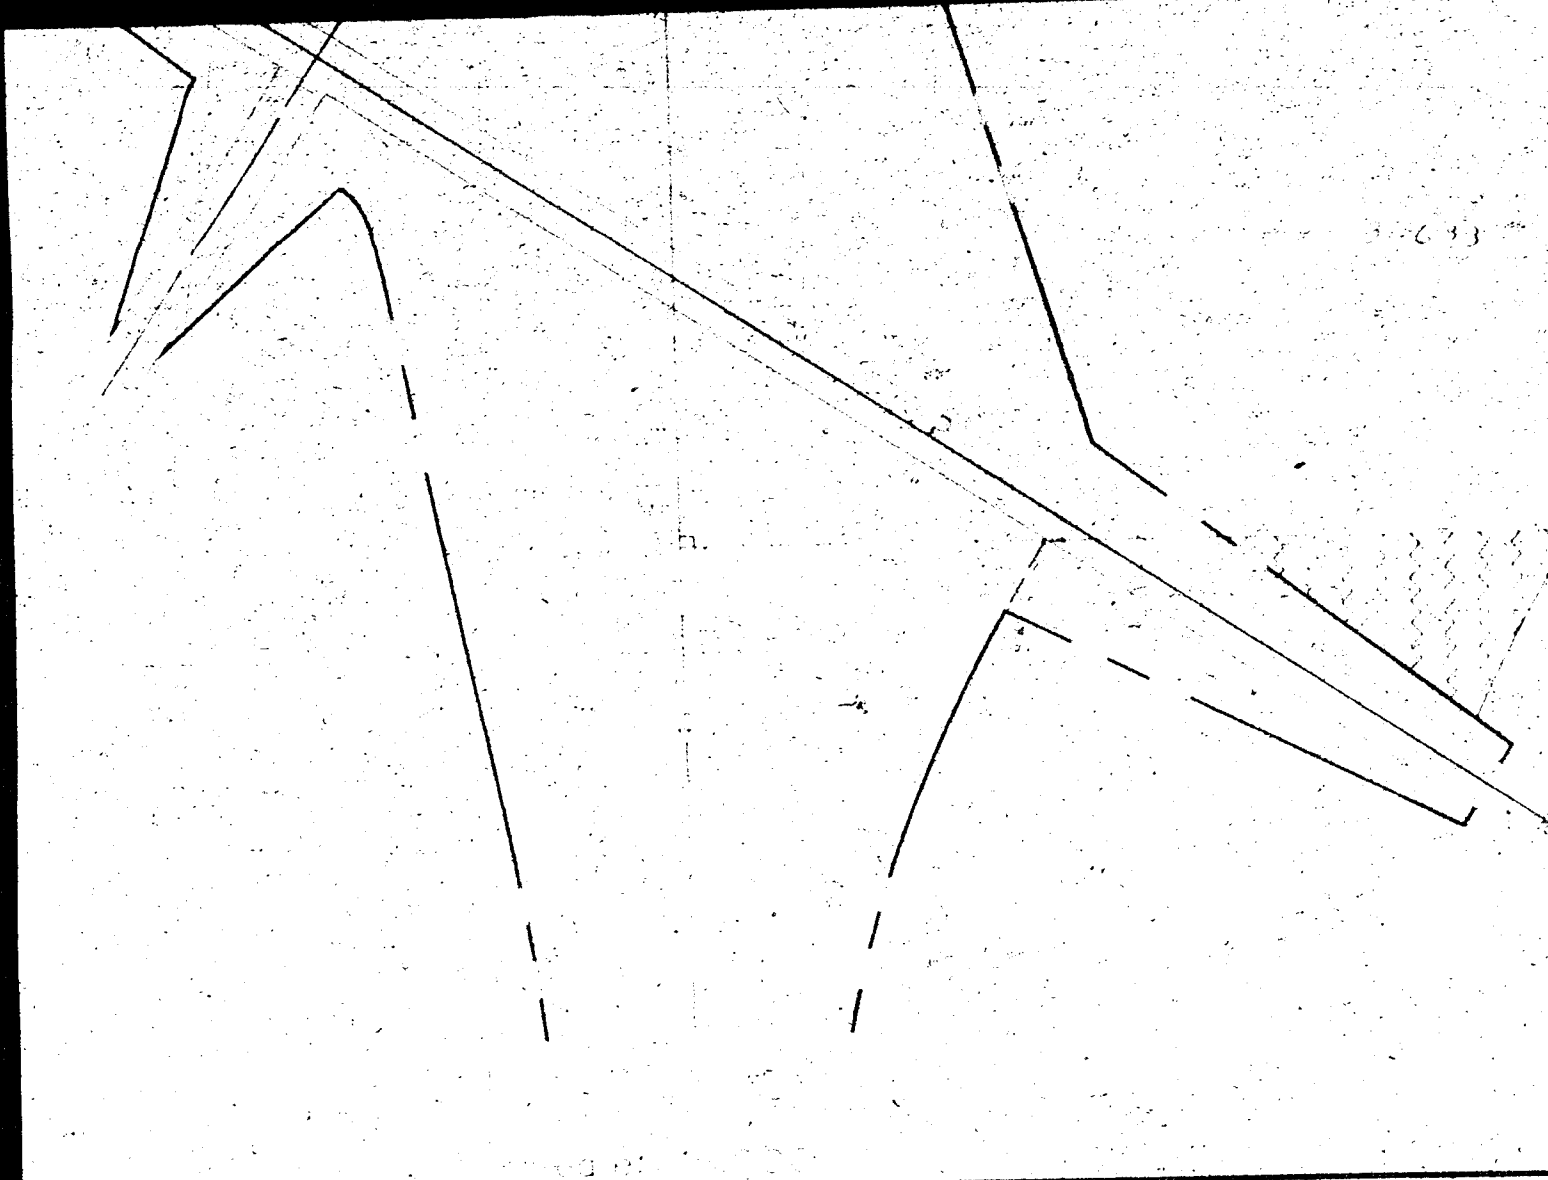


Control to be acquired for State Highway purposes

Act: 1-80-9(94) Sarpy County A.F.E. R-172

Tract: 167

of Record: Janis G. McReynolds

Location: SW¹ Sec 13-T13N-R10E

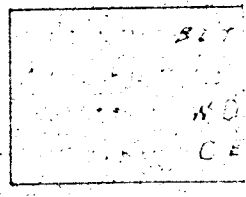

- Adv. Ease
- Old ROW
- Controlled Access

STATE OF NEBRASKA

DEPARTMENT OF ROADS




C O N D E M N A T I O N

Land Owner: Franklin P. Cockerill, a widower

Project: I-80-9 (94) AFE: R-172b Sarpy County, Nebraska

Permanent easement to a tract of land for the control of outdoor advertising as illustrated on the attached plat and being more particularly described as all that part of the South Half of the Northeast Quarter of Section 4, Township 13 North, Range 11 East of the 6th P.M., Sarpy County, Nebraska, lying within 660 feet of the Interstate Highway Right of Way Controlled Access line as measured at right angles to the centerline of said Interstate Highway, and being in accordance with the provisions of Section 84-907, R.R.S. 1943; approved and filed on June 15, 1961.

3/26/35

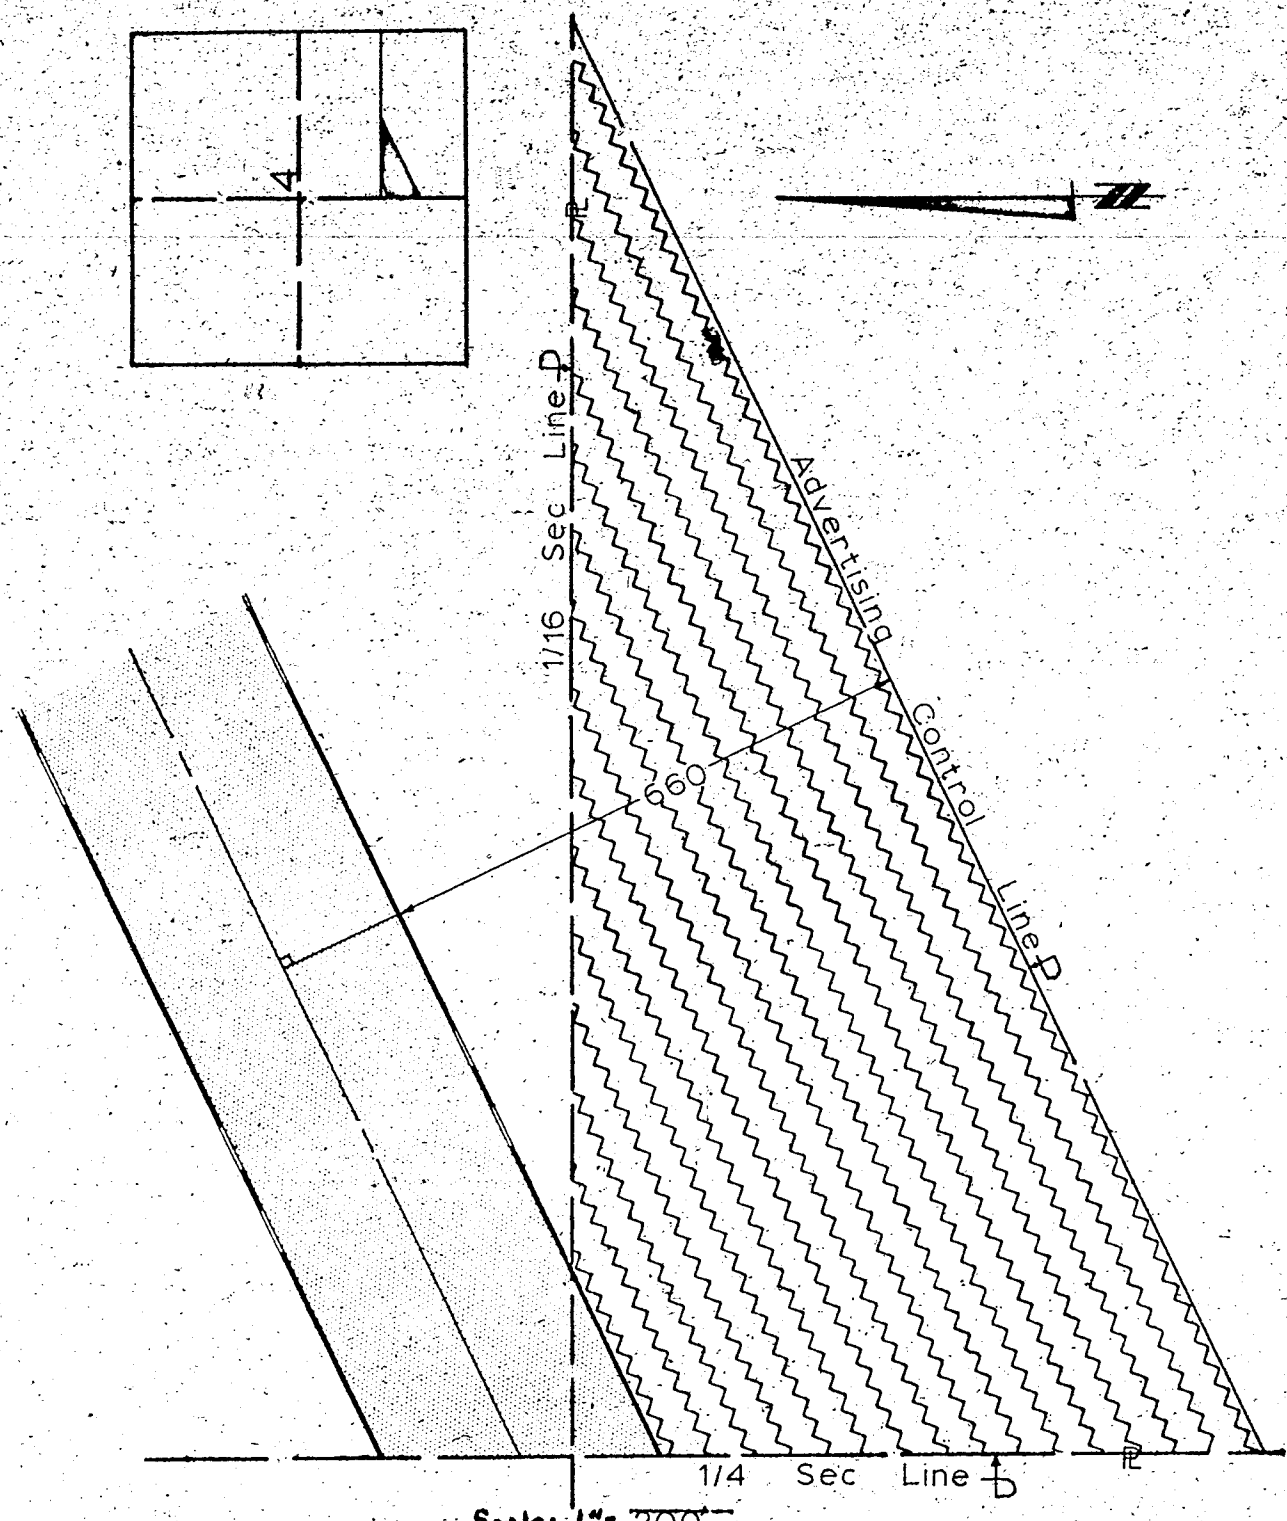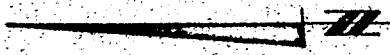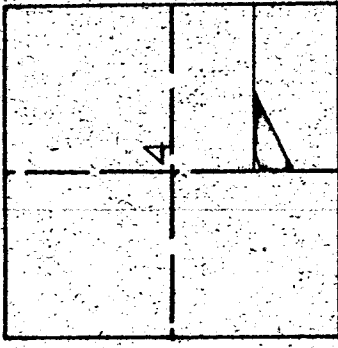

Scale: 1" = 200'

Right of Way to be acquired for State Highway purposes


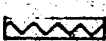
Project: -80-9(94) Sarpy County. A.F.E. R-172b


Tract: 183


Holder of Record: Franklin P. Cockrell

Location: S¹NE¹ Sec 4-T13N-R11E

Total R.O.W. = _____

 Old R.O.W. = _____ Adv. Ease 

 New R.O.W. = _____

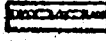 Controlled Access _____

Drawn:	<u>B.L.T.</u>
Checked:	<u>N.K.S.</u>
Written:	<u>W.D.E.</u>
Checked:	<u>C.E.S.</u>

STATE OF NEBRASKA

DEPARTMENT OF ROADS


C O N D E M N A T I O N

Land Owner: George M. Schram, a single man.

Project: I-80-9 (94) AFE: R-172b Sarpy County, Nebraska

Permanent easement to a tract of land for the control of outdoor advertising as illustrated on the attached plat and being more particularly described as all that part of the West Half of the Southwest Quarter of Section 7, Township 13 North, Range 11 East of the 6th P.M., Sarpy County, Nebraska, lying within 660 feet of the Interstate Highway Right of Way Controlled Access lines as measured at right angles to the centerline of said Interstate Highway, and being in accordance with the provisions of Section 84-907, R.R.S. 1943; approved and filed on June 15, 1961.

31-637

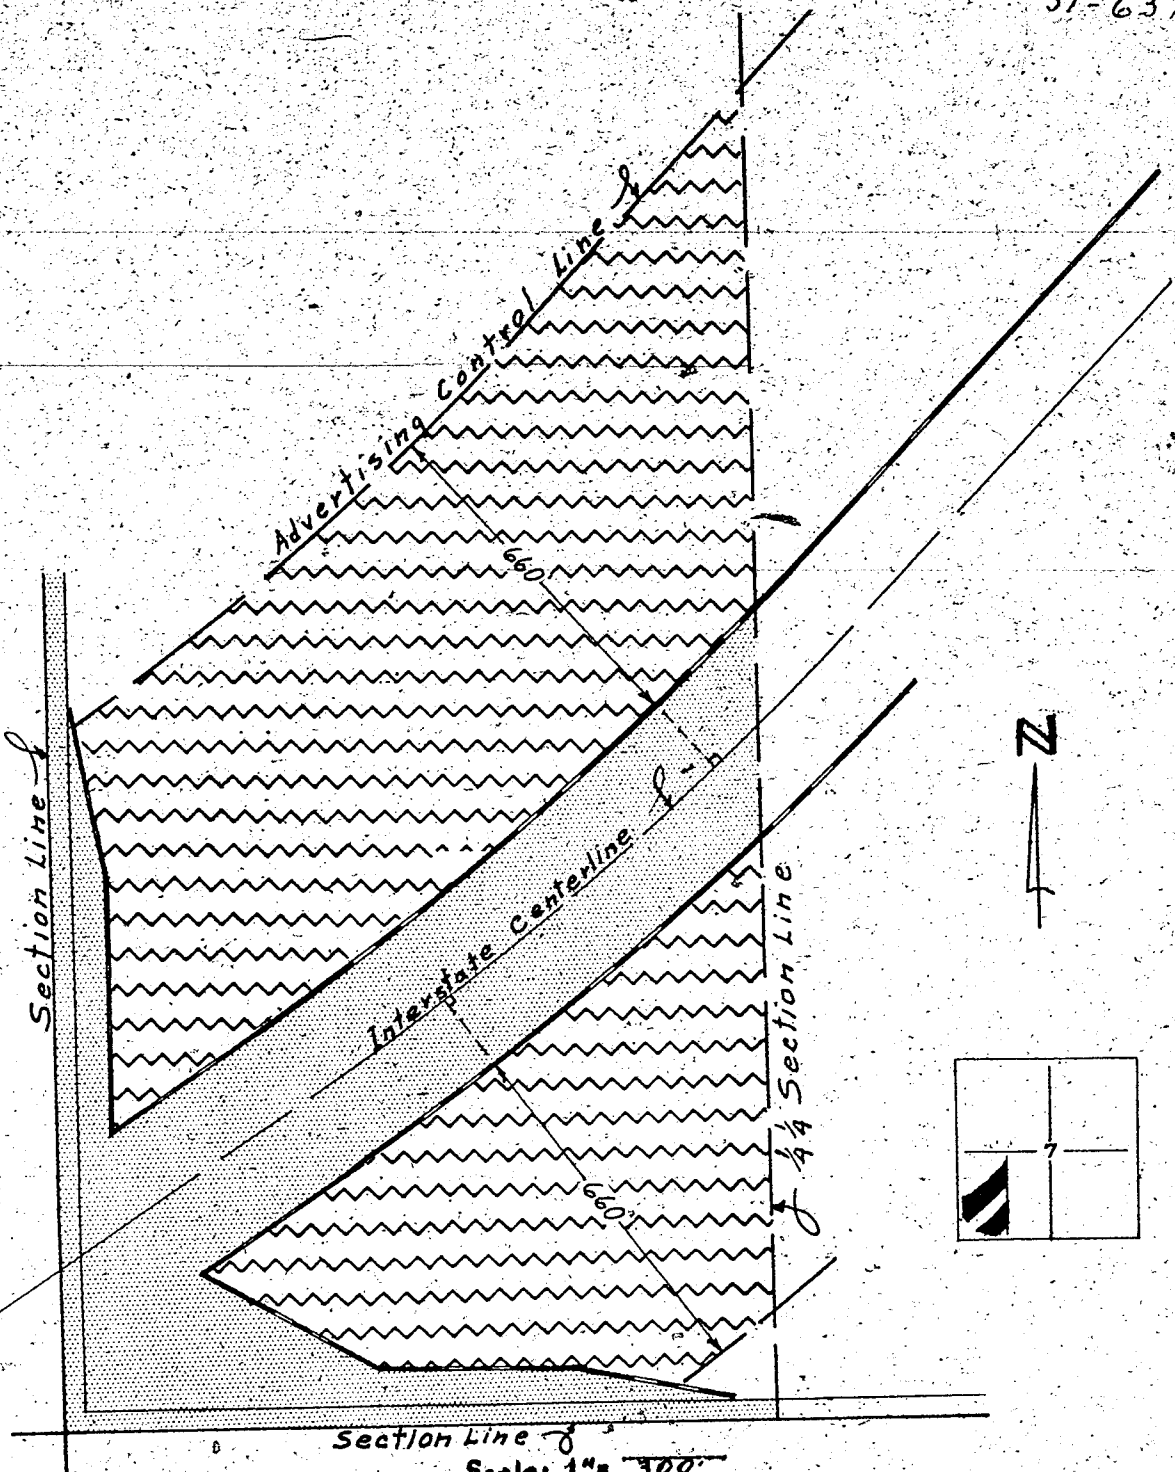
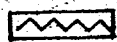



Scale: 1" = 300'

Right of Way to be acquired for State Highway purposes

Project: I-80-9(94) Sarpy County. A.F.E. R-1726
 Tract: 170

Holder of Record: George M. Schtam
 Location: W²SW⁴ in Section 7-T13N-R11E.

- Total R.O.W. = _____
-  Old R.O.W. = _____
-  Advertising Easement _____
-  Controlled Access _____

Drawn: A.J.F.
 Checked: N.K.S.
 Written: C.E.S.
 Checked: W.D.E.

STATE OF NEBRASKA


DEPARTMENT OF ROADS

C O N D E M N A T I O N

Land Owner: William Eichner, a widower.

Project: I-80-9 (94) AFE: R-172b Sarpy County, Nebraska

Permanent easement to a tract of land for the control of outdoor advertising as illustrated on the attached plat and being more particularly described as all that part of the North Half of the Northwest Quarter of Section 8, Township 13 North, Range 11 East of the 6th P.M., Sarpy County, Nebraska, lying within 660 feet of the Interstate Highway Right of Way Controlled Access line as measured at right angles to the centerline of said Interstate Highway, and being in accordance with the provisions of Section 84-907, R.R.S. 1943; approved and filed on June 15, 1961.

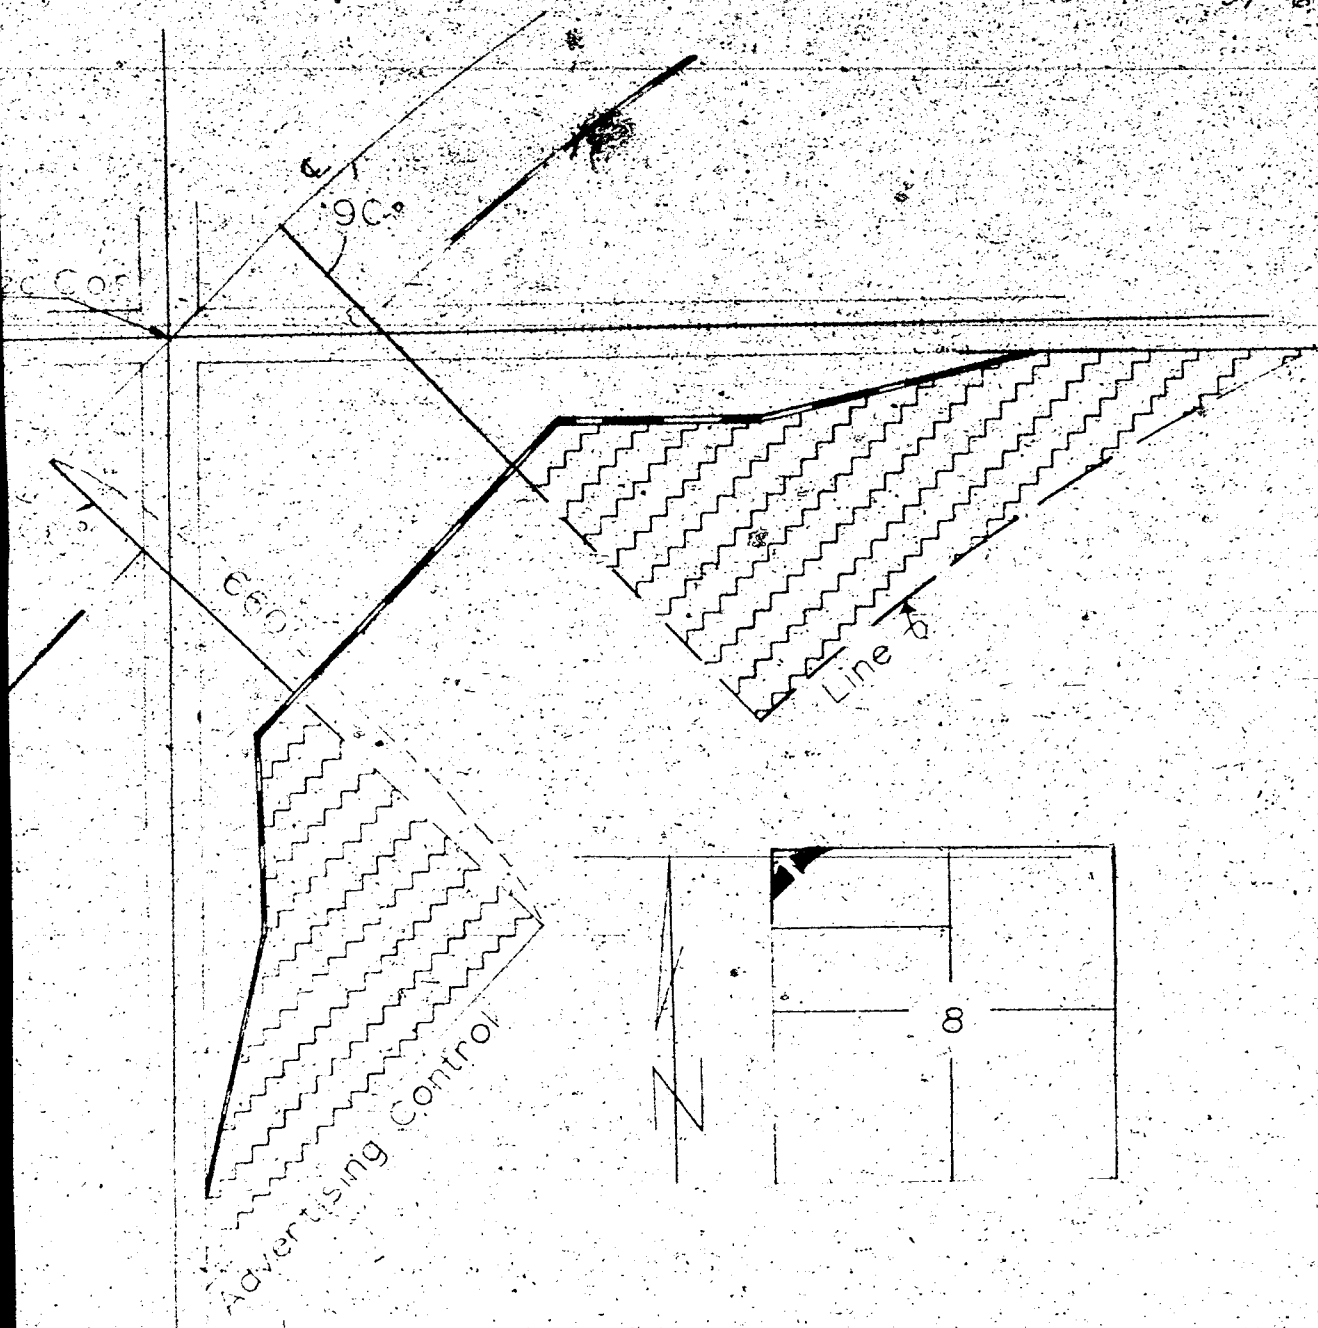

Scale 1" = 200'

Advertising Control to be Acquired for Interstate Highway Purposes

Project I-80-9(94) SARPY County AFE R-172b


Tract 176

Holder of Record William Eichner

Location N¹/₄ NW¹/₄ Sec. 8-T13N-R11E

ROW 

AD. CONTROL 

CONTROLLED ACCESS 

Drawn RP
 Checked ALF
 Written C.E.S.
 Checked W.D.E.

C O N D E M N A T I O N


Land Owners: Harry P. Mowinkel and Louise A. Mowinkel,
husband and wife.

Project: I-80-9 (94) AFE: R-172b Sarpy County, Nebraska

Permanent easement to a tract of land for the control of outdoor advertising as illustrated on the attached plat and being more particularly described as all that part of the Northeast Quarter of Section 34, Township 14 North, Range 11 East of the 6th P.M., Sarpy County, Nebraska, lying within 660 feet of the Interstate Highway Right of Way Controlled Access lines as measured at right angles to the centerline of said Interstate Highway, and being in accordance with the provisions of Section 84-907, R.R.S. 1943; approved and filed on June 15, 1961.

31-641

31-6

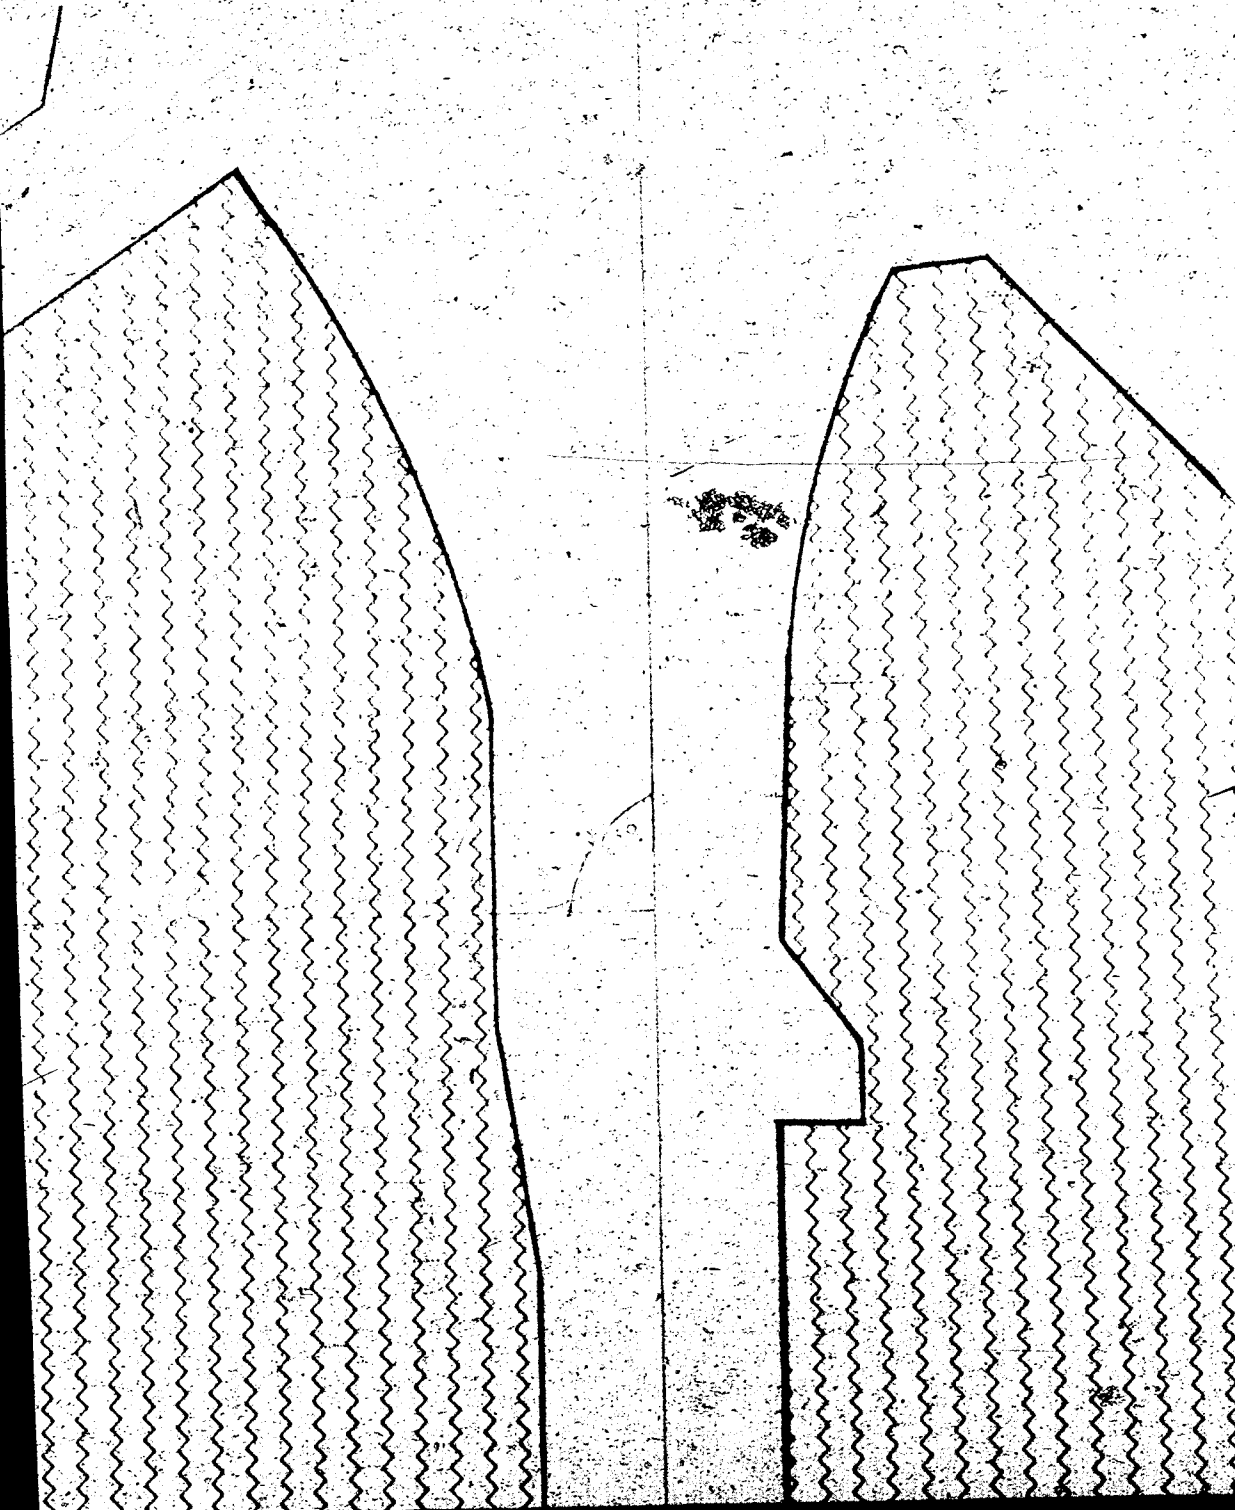


ONTARIO

31-642

640

ADVERTISING CONTROLS

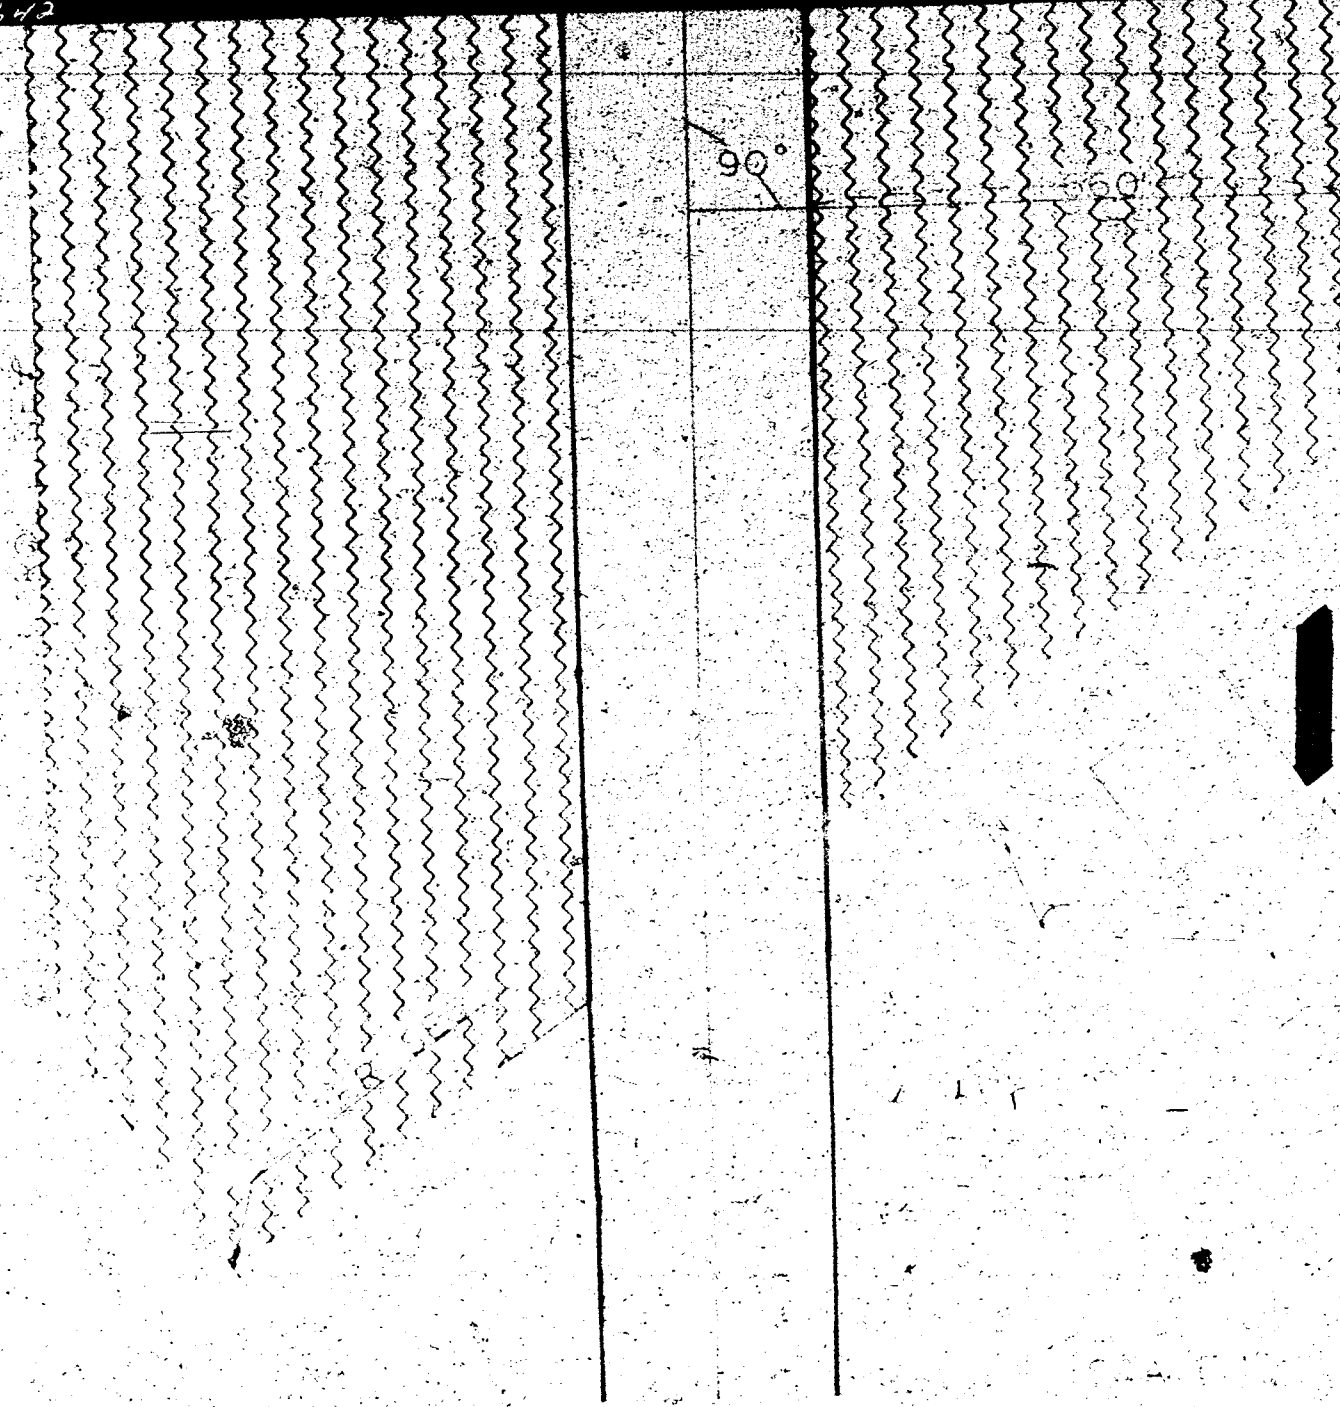

ADVERTISING CONTROL TO BE ACCORDED TO
 FEDERAL GOVERNMENT, SHERIDAN COUNTY, NEBRASKA
 COUNTY OF SHERIDAN, HARRY P. MCGEE, JR.
 SHERIDAN, NEBRASKA, JULY 24, 1964

— ADVERTISING CONTROL
 — CONTROLLED AREA

STATE OF NEBRASKA

DEPARTMENT OF