


72-383

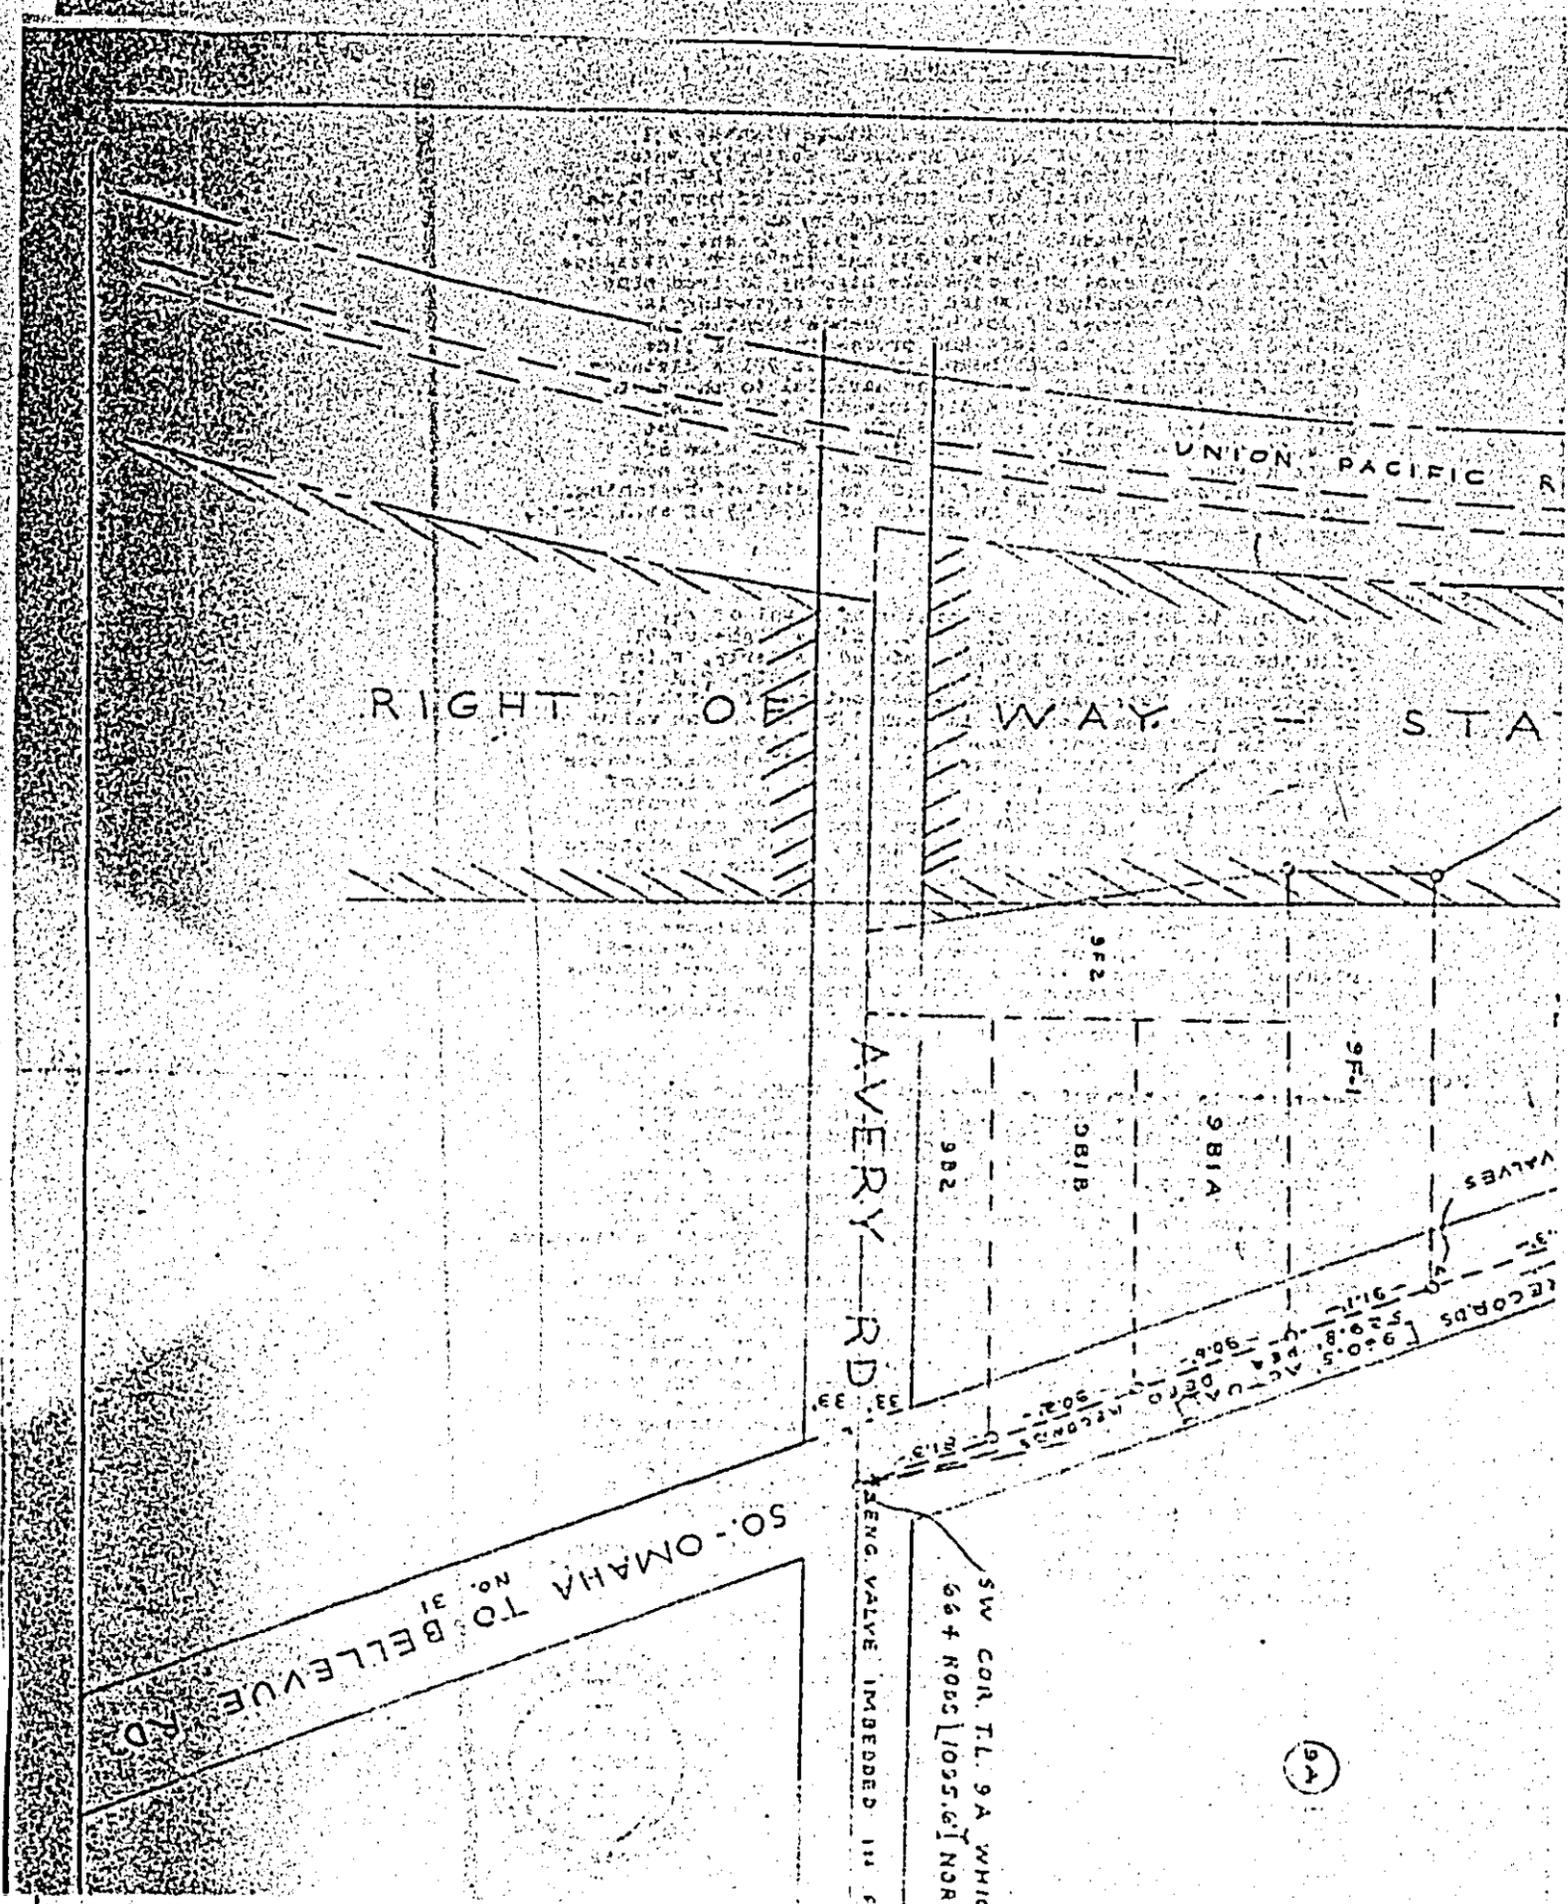

94

72-384

CERTIFICATE OF SURVEY

Parcel #1

Referring to intersection of center line of right of way of So. Omaha to Bellevue Rd.; i.e., State Highway #31, with the north line of lot 9D produced westerly, which lot 9D is in section 23, T14, R13, E. of 6th. P.M. in Sarpy County, Nebraska; which intersection of north line of lot 9D produced westerly is marked by an engine valve placed in the pavement; thence east 35.9' to east edge of right of way of state highway #31 and S 23° 43' E a distance of 171.7' along east edge of state highway to iron pipe and point of beginning; which point of beginning is also the S. W. corner of lot 9D1; thence turning an angle of 63° 45' to the left and proceeding on a line coinciding with the south boundary of lot 9D1 a distance of 200.0'; thence S. E. on a line parallel to the east edge of state highway #31 a distance of 73.7'; thence west on a line parallel to the south boundary of lot 9D a distance of 200.0' to iron pipe at east edge of state highway #31 right of way; thence N.W. along east edge of highway a distance of 65.0' to point of beginning. Above noted as "Parcel 1" in sketch of 8/26/53 of Wm. H. Scott, Engr. & Surveyor.

Parcel #2

Referring to intersection of center of right of way of So. Omaha to Bellevue Rd.; i.e., State Highway #31, with the north line of lot 9D produced westerly, which lot 9D is in section 23, T 14, R 13, E. of 6th. P.M. in Sarpy County, Nebraska; which intersection of north line of lot 9D produced westerly is marked by an engine valve placed in the pavement; thence east 35.9' to east edge of right of way of state highway #31 and S 23° 43' E a distance of 286.7' along east edge of state highway #31 right of way to iron pipe and point of beginning; thence turning an angle to the left of 66° 35' and proceeding east on a line parallel to the south boundary of lot 9D a distance of 200.0' to iron pipe; thence S. E. on a line parallel to the east boundary of state highway right of way a distance of 72.0' to iron pipe; thence west on a line parallel to the south boundary of lot 9D a distance of 200.0' to iron pipe on the east edge of state highway #31 right of way; thence N.W. along east edge of paved highway right of way a distance of 72.0' to iron pipe and point of beginning. Above noted as "Parcel 2" in sketch of 8/26/53 of Wm. H. Scott Engr. & Surveyor.

Parcel #3

Referring to intersection of center of right of way of So. Omaha to Bellevue Rd.; i.e., State Highway #31, with the north line of lot 9D produced westerly, which lot 9D is in section 23, T 14, R 13, E. of 6th. P.M. in Sarpy County, Nebraska; which intersection of north line of lot 9D produced westerly is marked by an engine valve placed in the pavement; thence east 35.9' to east edge of right of way of paved highway #31 and S 23° 43' E a distance of 358.7' along east edge of paved highway #31 right of way to iron pipe and point of beginning; thence turning an angle to the left of 66° 35' and proceeding east on a line parallel to the south boundary of lot 9D a distance of 200.0' to iron pipe; thence S. E. on a line parallel to the east boundary of paved highway #31 a distance of 72.0' to iron pipe on the south boundary of lot 9D; thence west along the south boundary of lot 9D a distance of 200.0' to iron pipe on the east edge of paved highway #31 right of way; thence N. W. along east edge of paved highway #31 right of way a distance of 72.0' to iron pipe and point of beginning. Above noted as "Parcel 3" in sketch of 8/26/53 of Wm. H. Scott, Engr. & Surveyor.

src 23-14-13.

This is to certify that, the undersigned registered engr. have surveyed the tracts of land above set forth and placed iron stakes at each corner.

Signed *Wm. H. Scott*
Wm. H. Scott
Registered Engineer
Registration No. E-10682

SEAL:



SURVEY FOR M. P. PETERSEN	
1410 CHANDLER RD. OMAHA, NEBR.	
SCALE: 1"=100'	DRAWN BY: WMS
DATE: AUG 25/51	REVISION:
WM H SCOTT, ENGR. 4456 MIAMI ST. - PL. 2508 OMAHA, NEBRASKA	
TITLE PARTS OF T.L. 5D	DRAWING NO. P-114

Entered in ... day 8/26/53 at 10 o'clock ... Sarpy County, Nebraska

Entered in ... day ... Sarpy County, Nebraska