


POOR

POOR INSTRUMENT FILED

SHADOW RUN CONDOMINIUM

SITE PLAN
Main Level

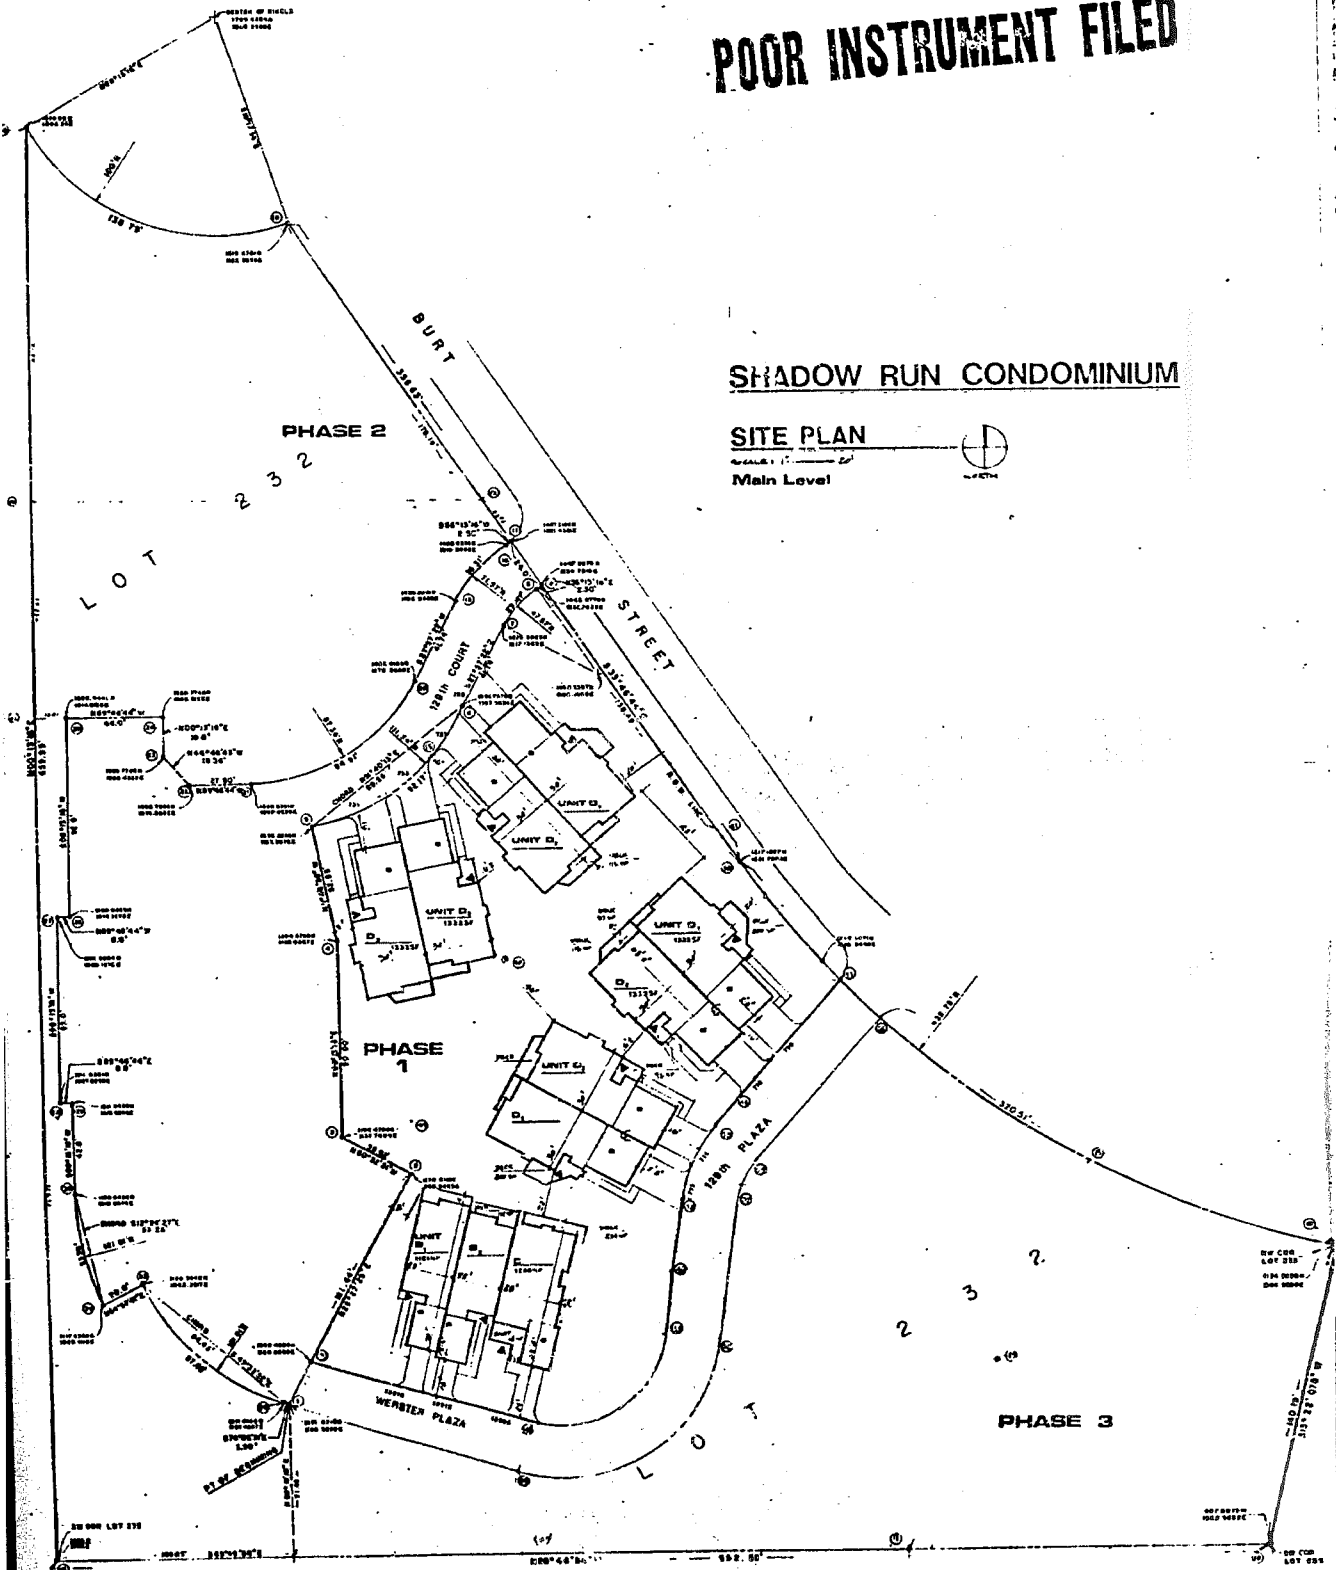

UNIT D - Kitchen

MAIN LEVEL PLAN



1/2" = 1' - 0"

SHADOW RUN CONDOMINIUM
LAKE DANLEWOOD AT 120TH & BURT
OMAHA, NEBRASKA
DATE 12-4-66

SHADOW RUN CONDOMINIUM
LAKE DANLEWOOD AT 120TH & BURT
OMAHA, NEBRASKA
DATE 12-4-66

Architects & Company, Ltd.
3025 South 87th St.
Omaha, Nebraska




162
1967

POOR INSTRUMENT FILED

BOOK 1699 PAGE 164

POC

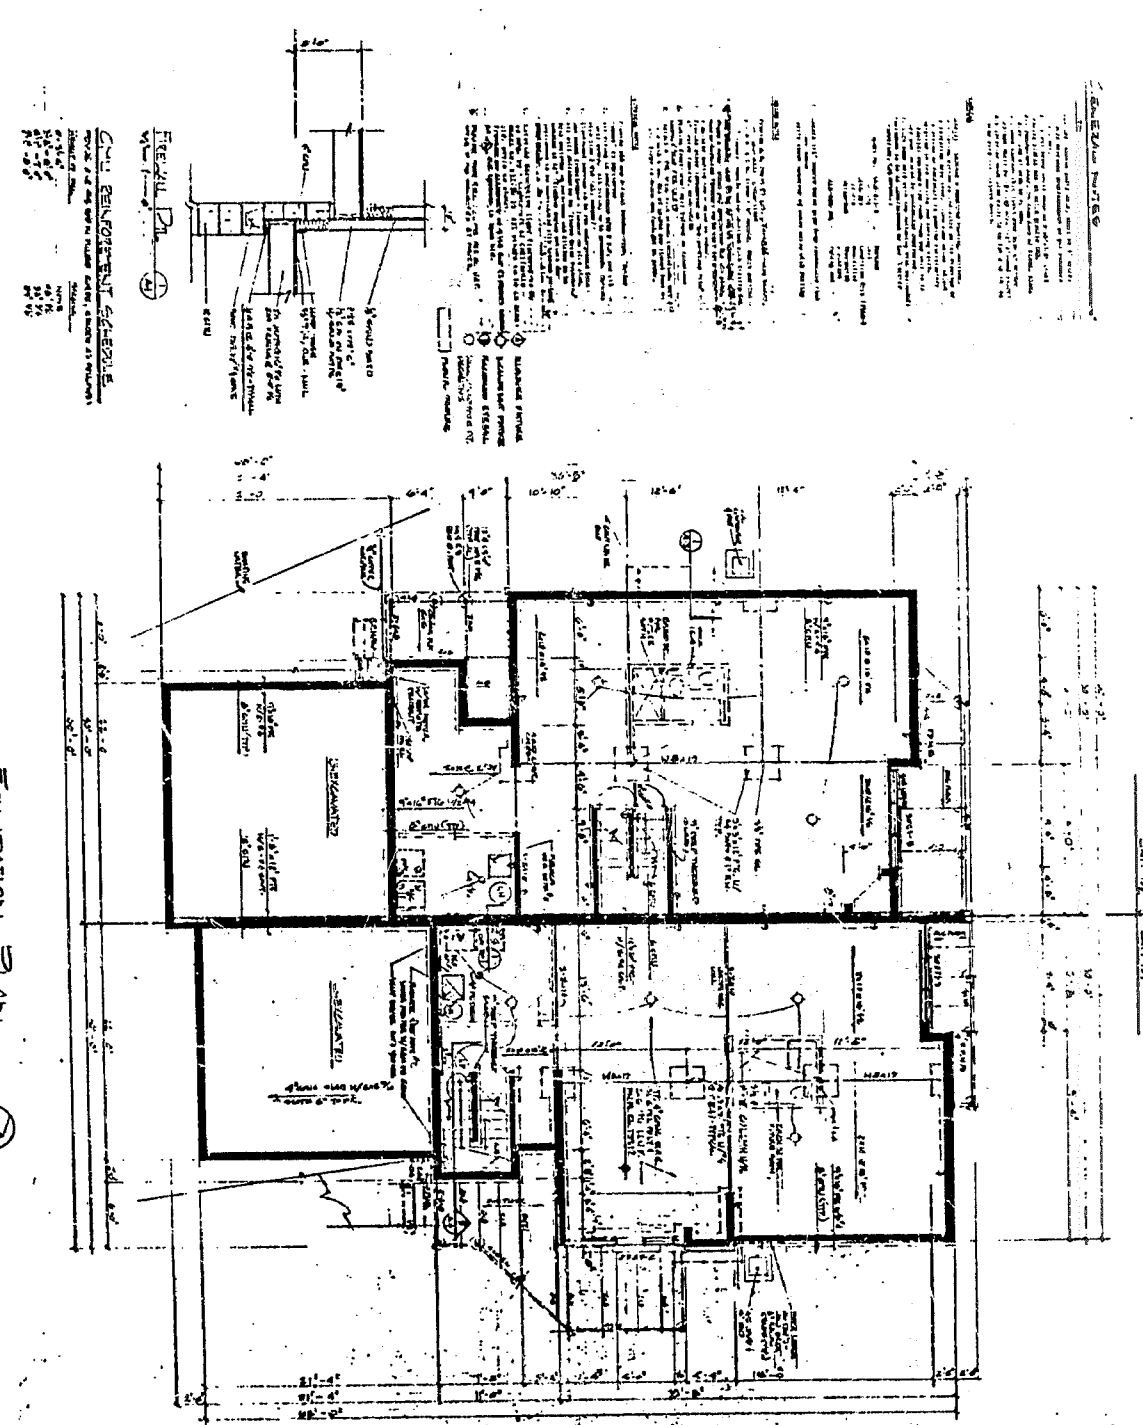

FOUNDATION PLAN



FOUNDATION PLAN - DETAILS
 APPROVED BY: [Signature]


SHADOW RUN CONDOMINIUM P.U.D.
 LAKE CANDLEWOOD AT 130TH & BURT
 OMAHA, NEB.
 DATE 8-23-74

Architects & Company, Ltd.
 3025 South 87th St.
 Omaha, Nebraska

12:00
 1:29:00 UNIT
 1:58:30

THE ENCLAVE REPLAT

CAN

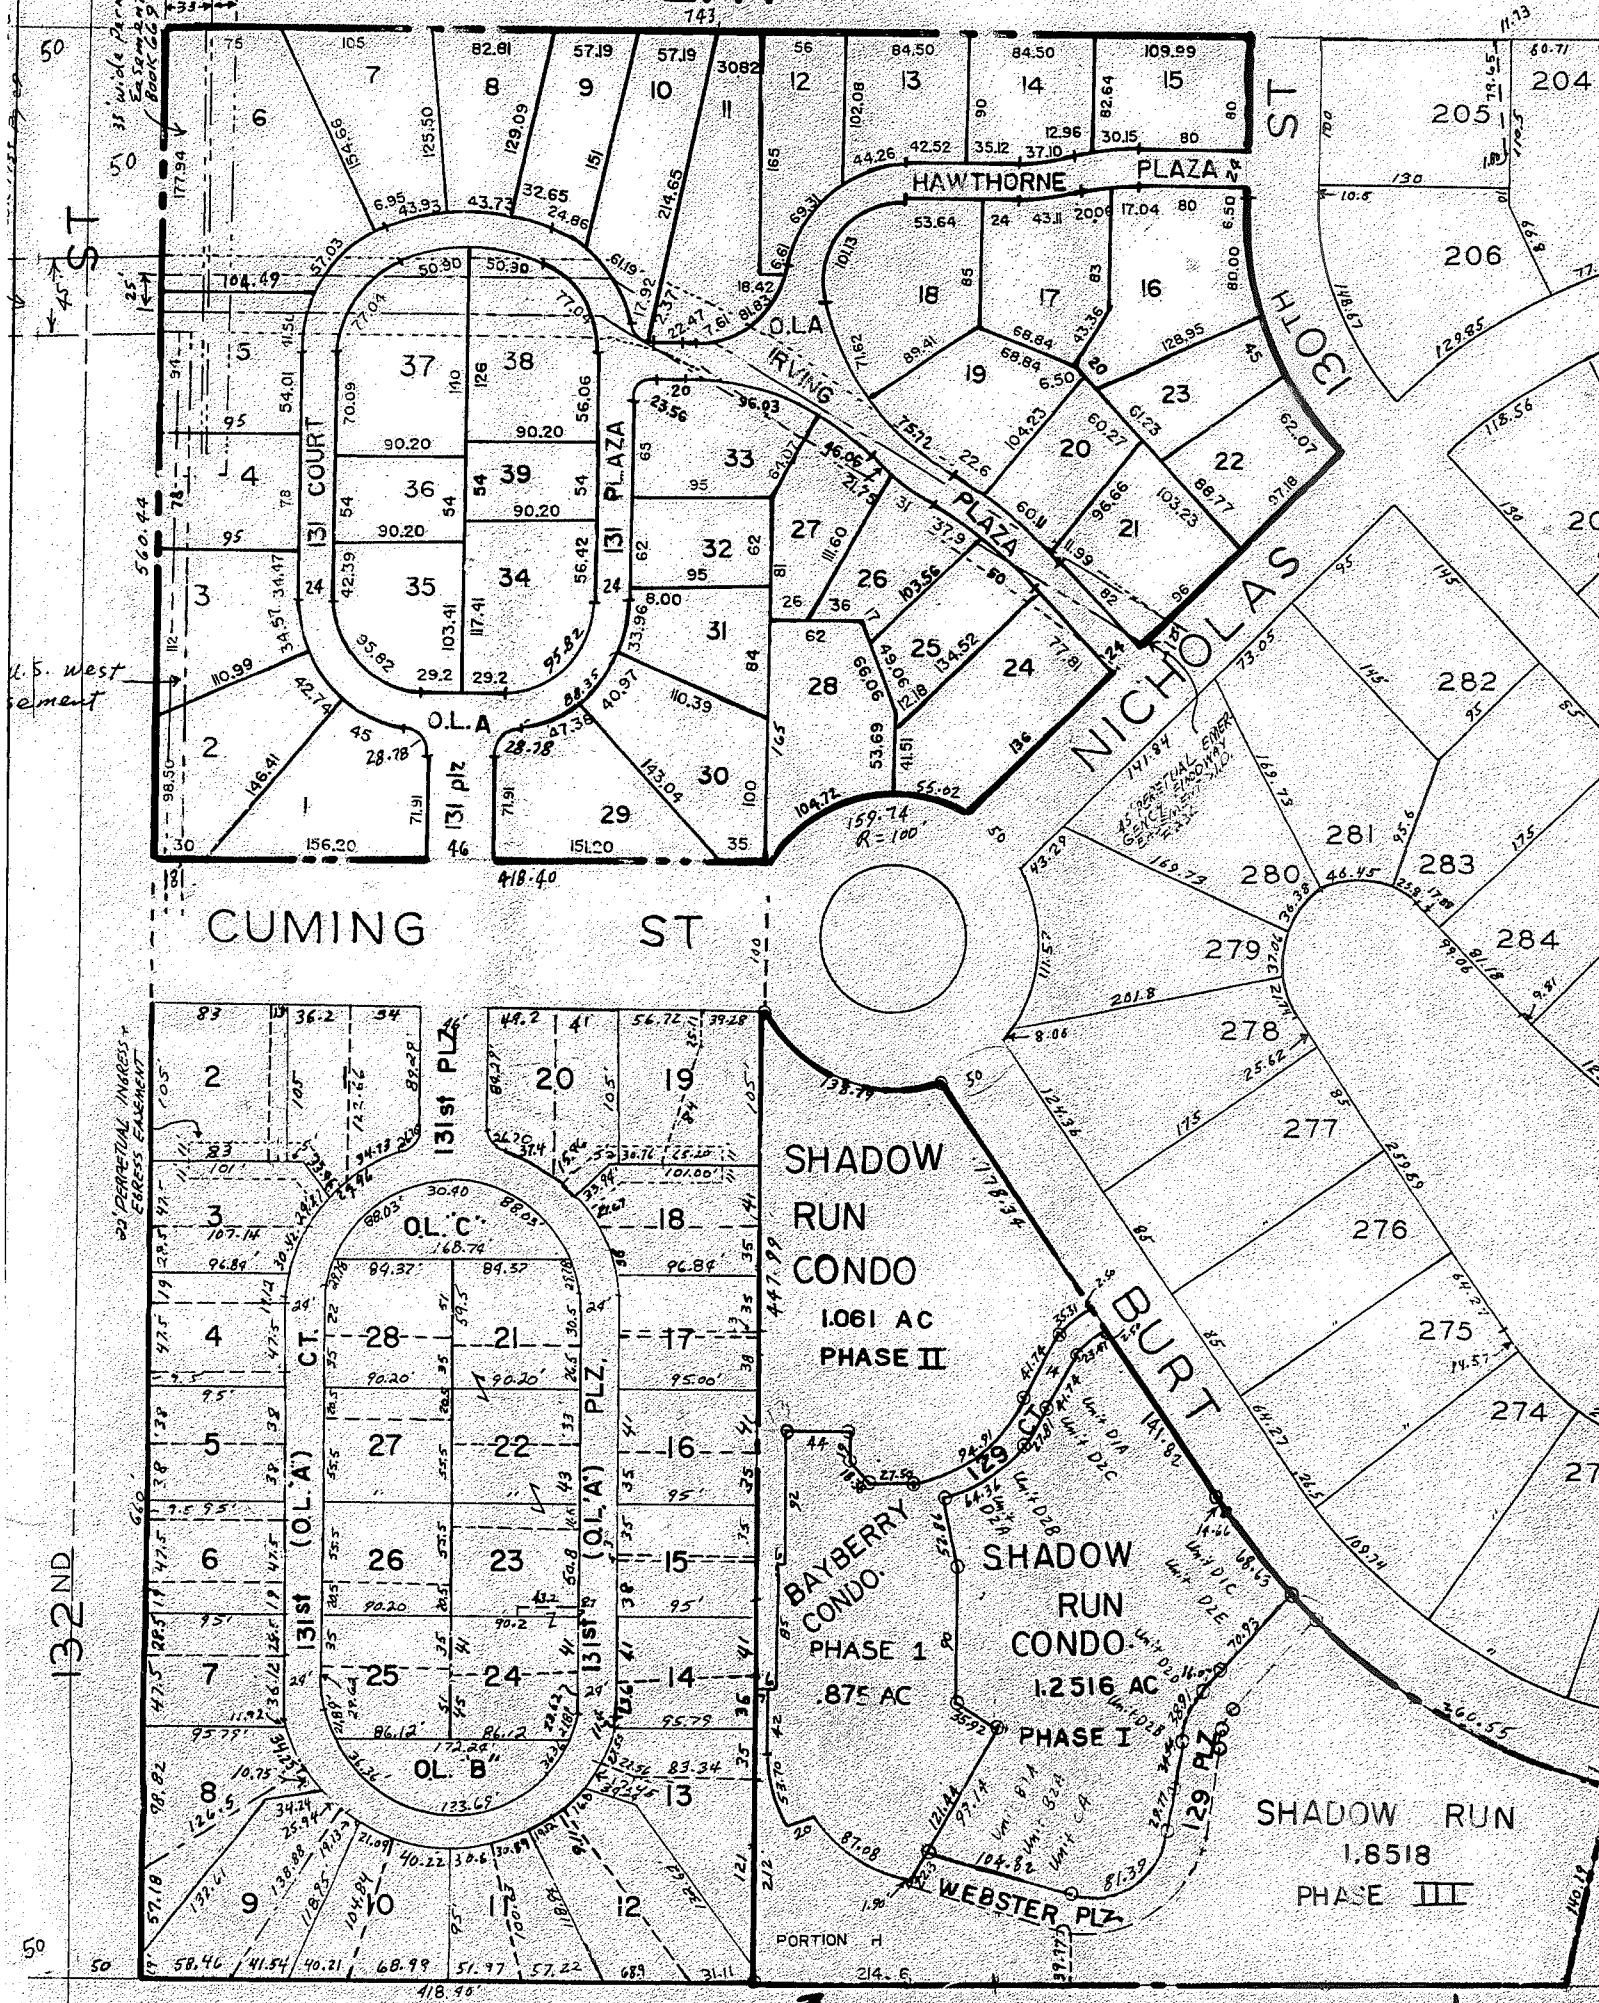

THE ABBEY

LOT 232 CANDLEWOOD ADD