

HILLSBOROUGH

1237

ADD

1235

HILLSBOROUGH REPLAT III

1236

HILLSBOROUGH REPLAT 6

SAHLER ST

SAHLER ST

SPRAGUE ST

138th

MANDERSON CR

WEST MAPLE ROAD

ST.

1124

132nd

HILLSBOROUGH LOTS 1127 & 1128

HILLSBOROUGH REPLAT II

HILLSBOROUGH LOTS 1125 & 1126

HILLSBOROUGH REP. 9

LOT 11 REPLAT I

LOT 10 REPLAT I

LOT 9 REPLAT I

LOT 8 REPLAT I

LOT 6 REPLAT I

LOT 7 REPLAT I

HILLSBOROUGH LOTS 1117 & 1118

LOT 1

LOT 2





LOT 1117

LOT 1118

LOT 5 REP. I

LOT 1

LOT 2

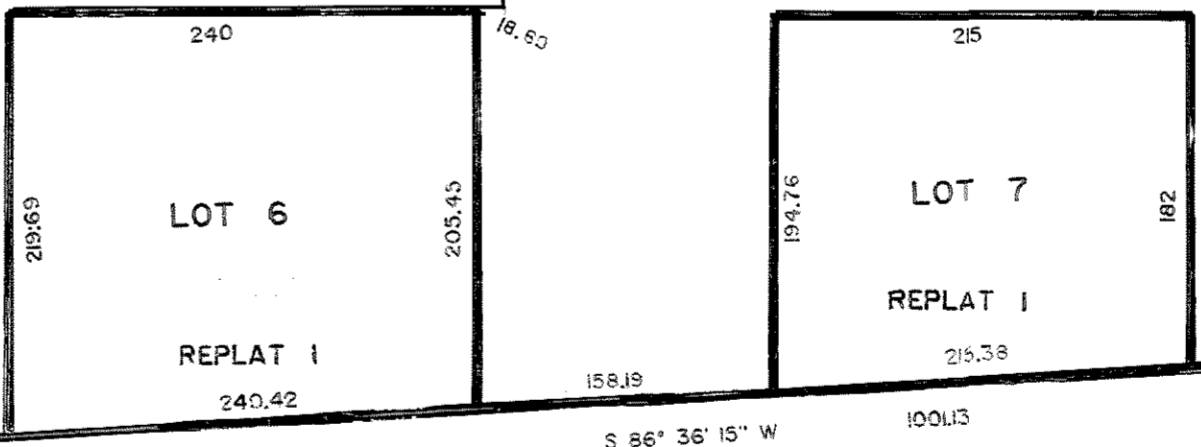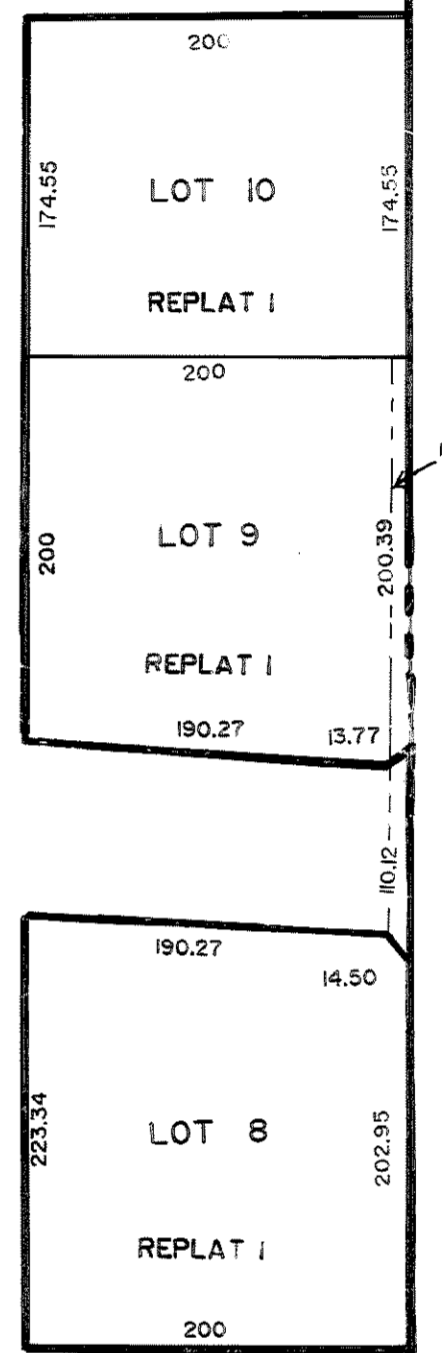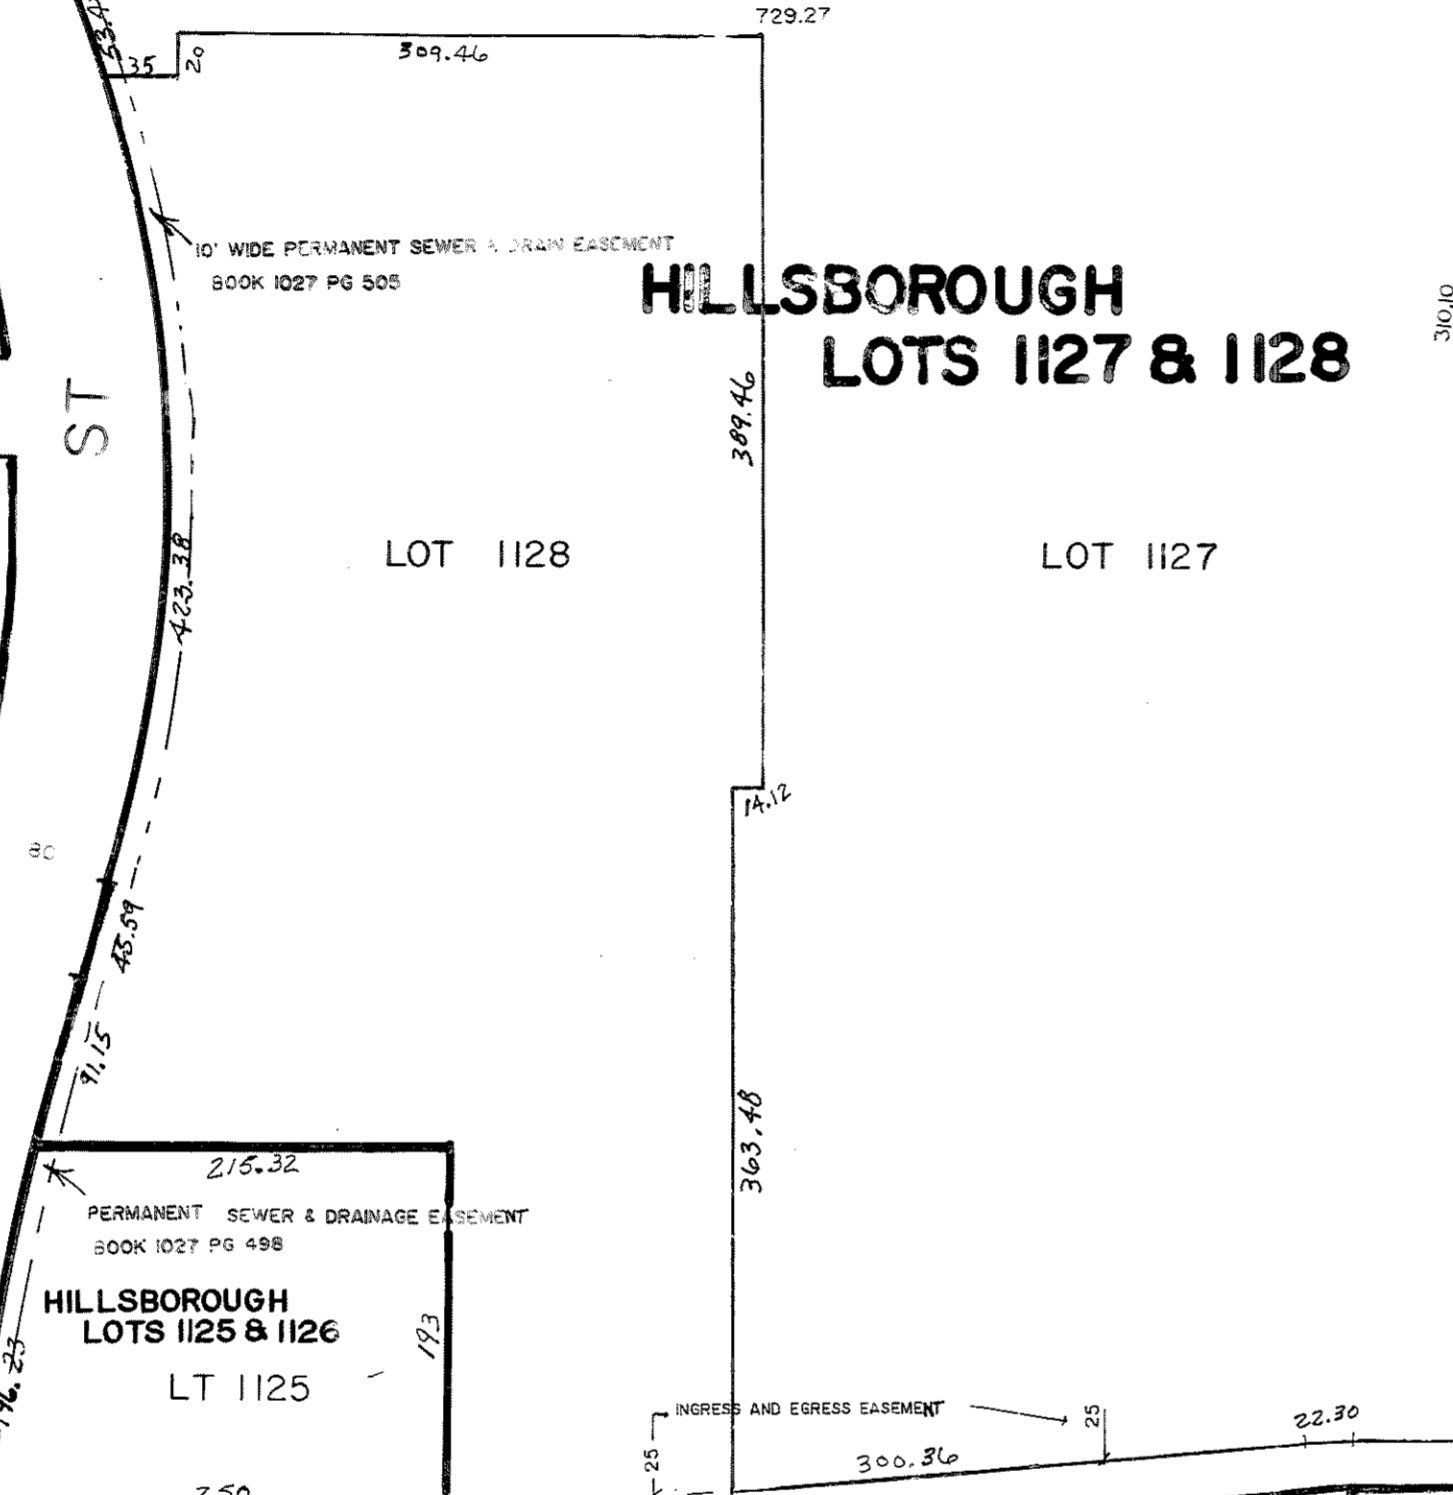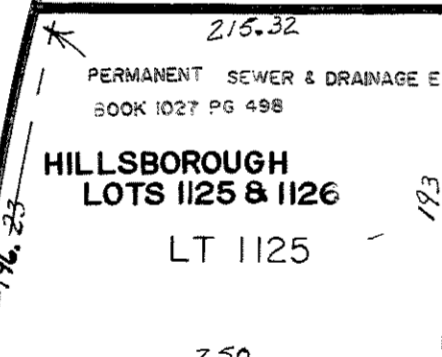

1233

S 1/2 SE 1/4 SEC. 1-15-11