


SEVILLE

ELDORADO

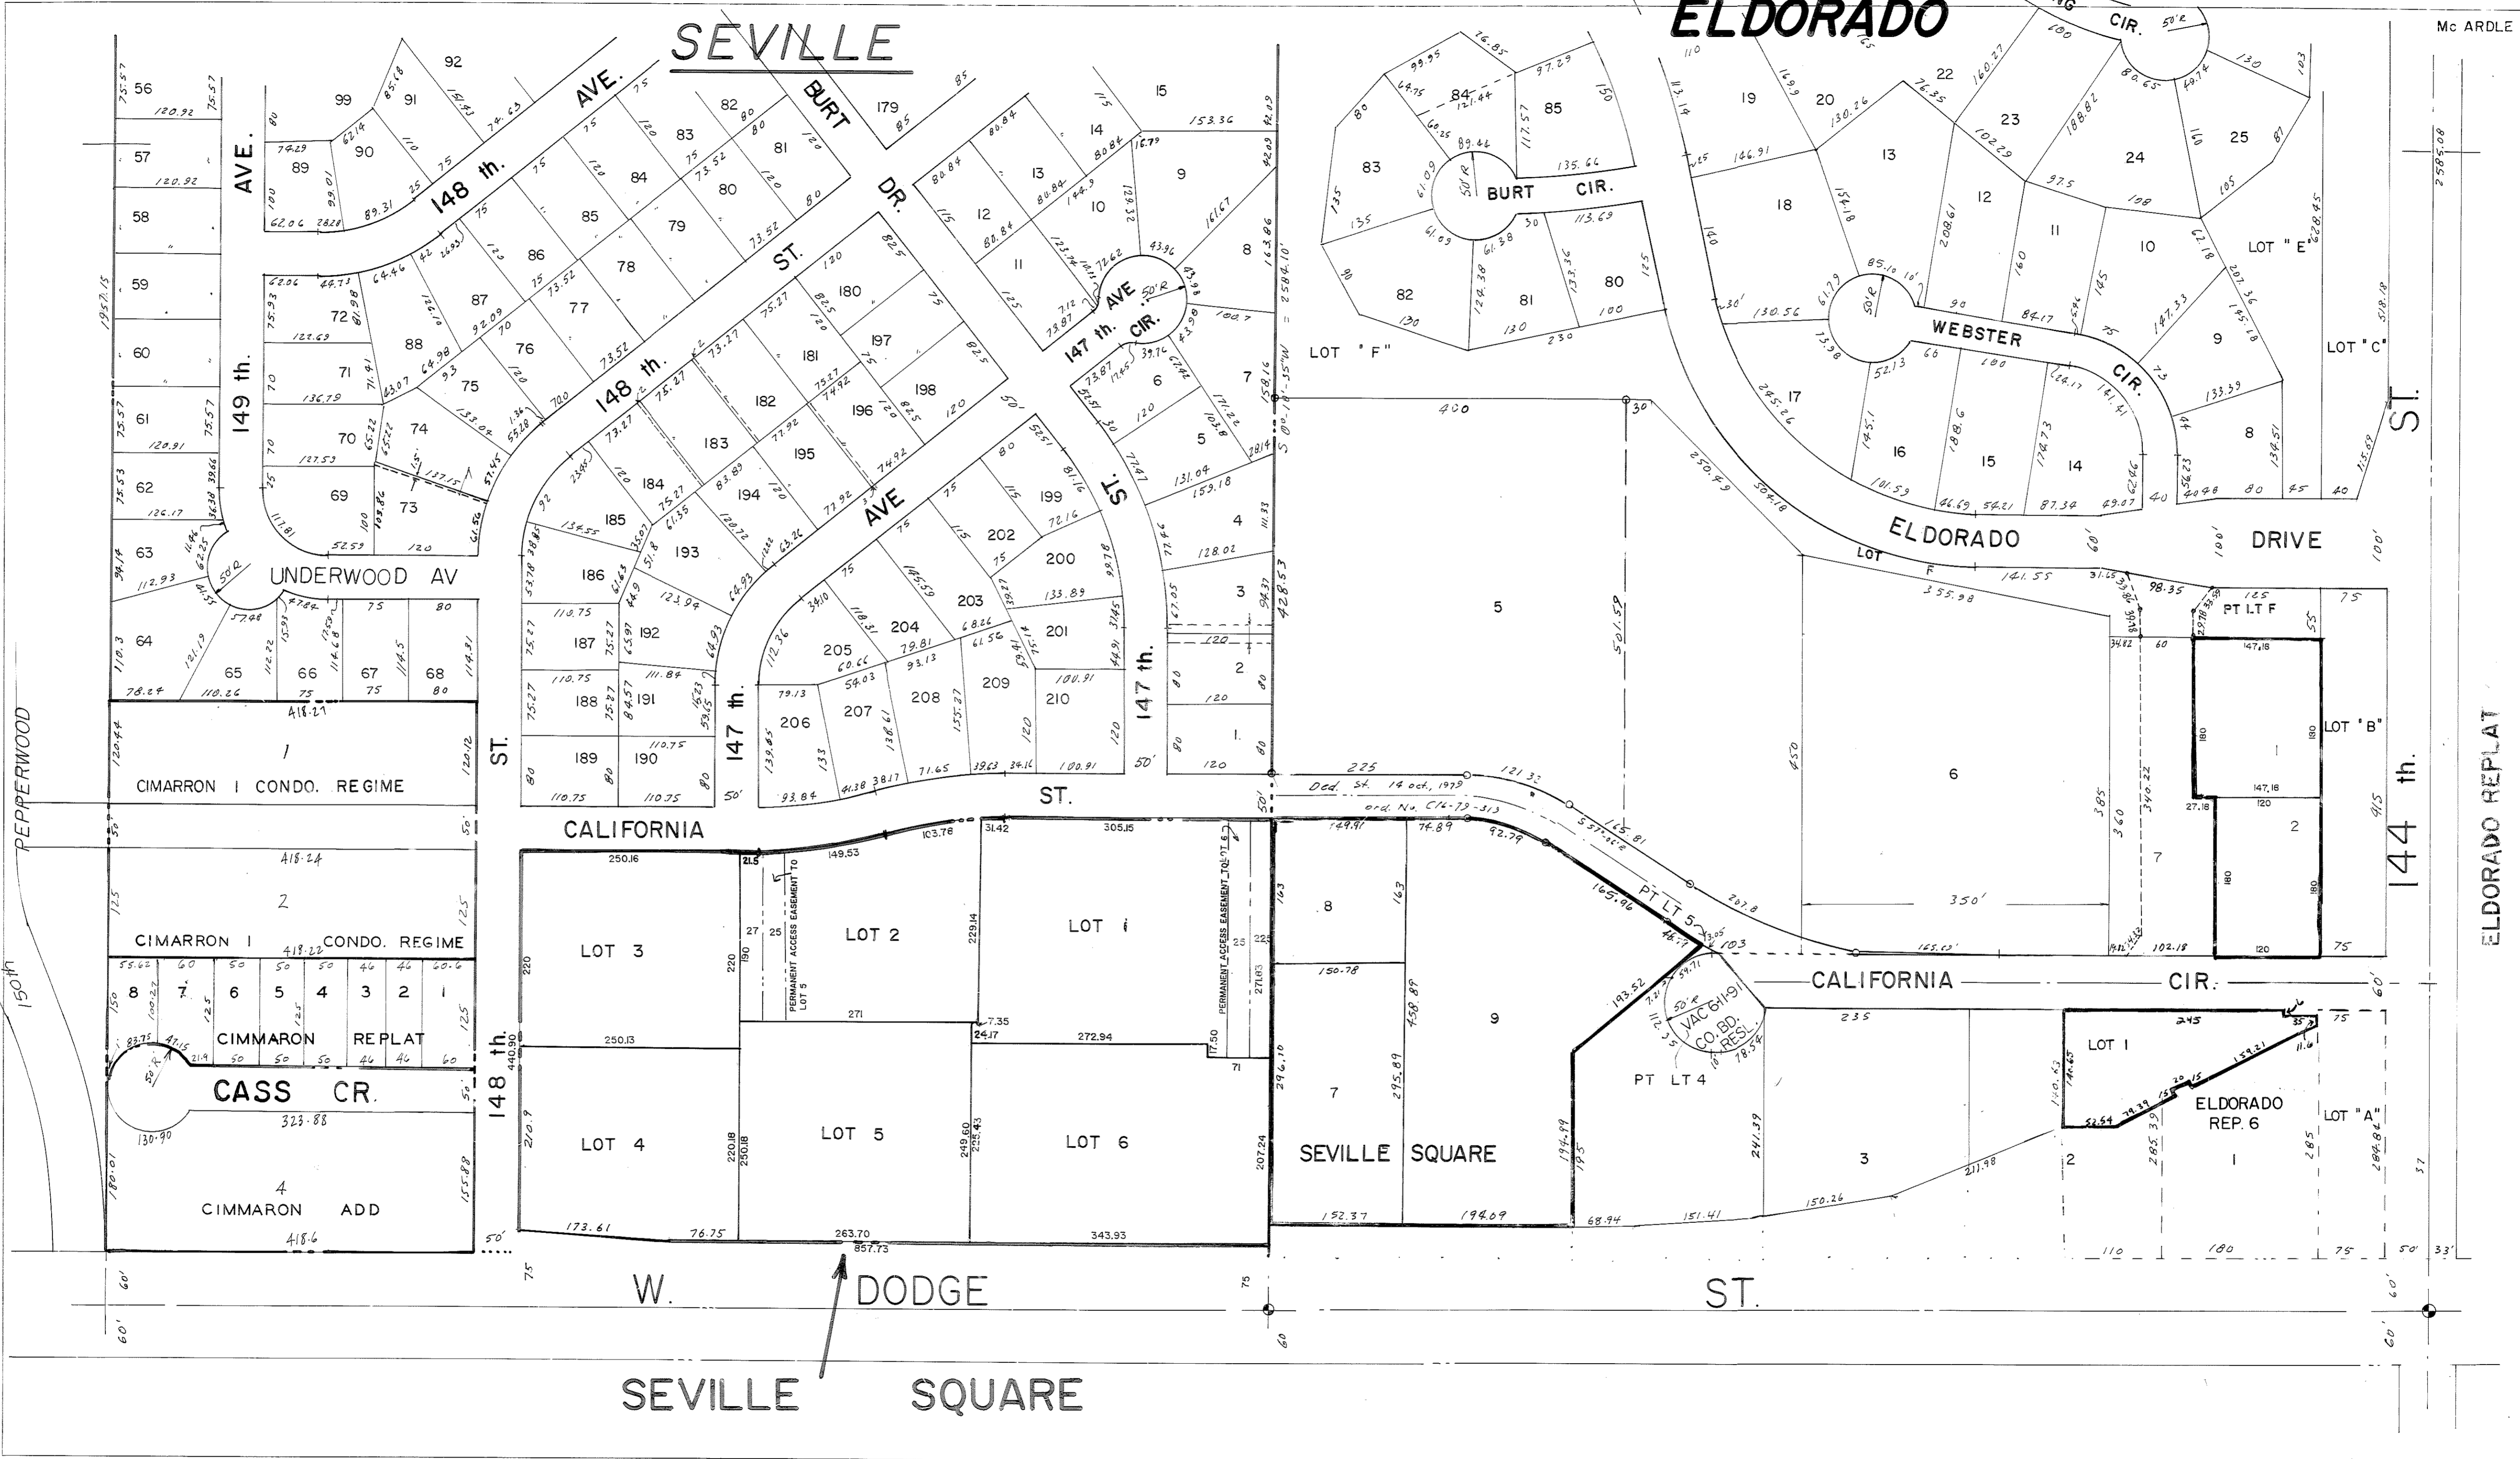

1332 ST.

PEPPERWOOD

CIMARRON I CONDO. REGIME

CIMARRON I CONDO. REGIME

CIMARRON RE PLAT

CASS CR.

CIMARRON ADD

CALIFORNIA

LOT 3

LOT 2

LOT 1

LOT 4

LOT 5

LOT 6

SEVILLE SQUARE

CALIFORNIA CIR.

LOT 1

ELDORADO REP. 6

LOT "A"

W. DODGE ST.

SEVILLE SQUARE

ELDORADO DRIVE

WEBSTER CIR.

BURT CIR.

147th. CIR.

148th. AVE.

149th. AVE.

UNDERWOOD AV

147th. ST.

147th. ST.

144th. ST.

ELDORADO REPLAT

1220