

PARKWOOD

OMAHA ACRES

243

ST.


24 th.

30	125'	150'
29	40'	144.8
28	45'	143.1
27	40'	139.6
26	40'	136.8
25	40'	134.5
24	40'	132.9
23	40'	132'
22	40'	132.4
21	40'	132.1
20	40'	132.8
19	40'	130.8
18	40'	140.5
17	40'	144.9
16	40'	149.5
15	40'	155'

30	125'	159.4
29	45'	164.7
28	45'	169.2
27	45'	173.5
26	45'	177.6
25	45'	182.9
24	45'	187.2
23	45'	187.3
22	45'	190.4
21	45'	193.3
20	45'	195.9
19	45'	198.9
18	45'	200.7
17	45'	202.8
16	45'	202.8
15	45'	202.8

9	110'	100'
8	50'	100'
6	50'	100'
5	50'	100'
4	50'	100'
2	50'	100'
7	110'	100'
3	50'	100'

12	318'	334.6'
13	352.1	
14	368.9	
15	385.1	
16	400.9	185.31
17	415.9	190.68
18	430.2	
19	443.2	
20	456.7	221.31
21	465.1	237.37
22	475.3	251.3
23	483.8	257.2
24	493.8	267.7
25	502.1	272.6
26	510.8	277.76
27	519.9	282.71
28	529.3	
29	538.7	
30	548.6	
31	558.9	
32	569.1	
33	580'	
34	590.6	282.75
35	601.5	287.64
36	612.5	292.30
37	623.7	297.76
38	635.1	301.98
39	646.7	
40	658.4	
41	670.4	

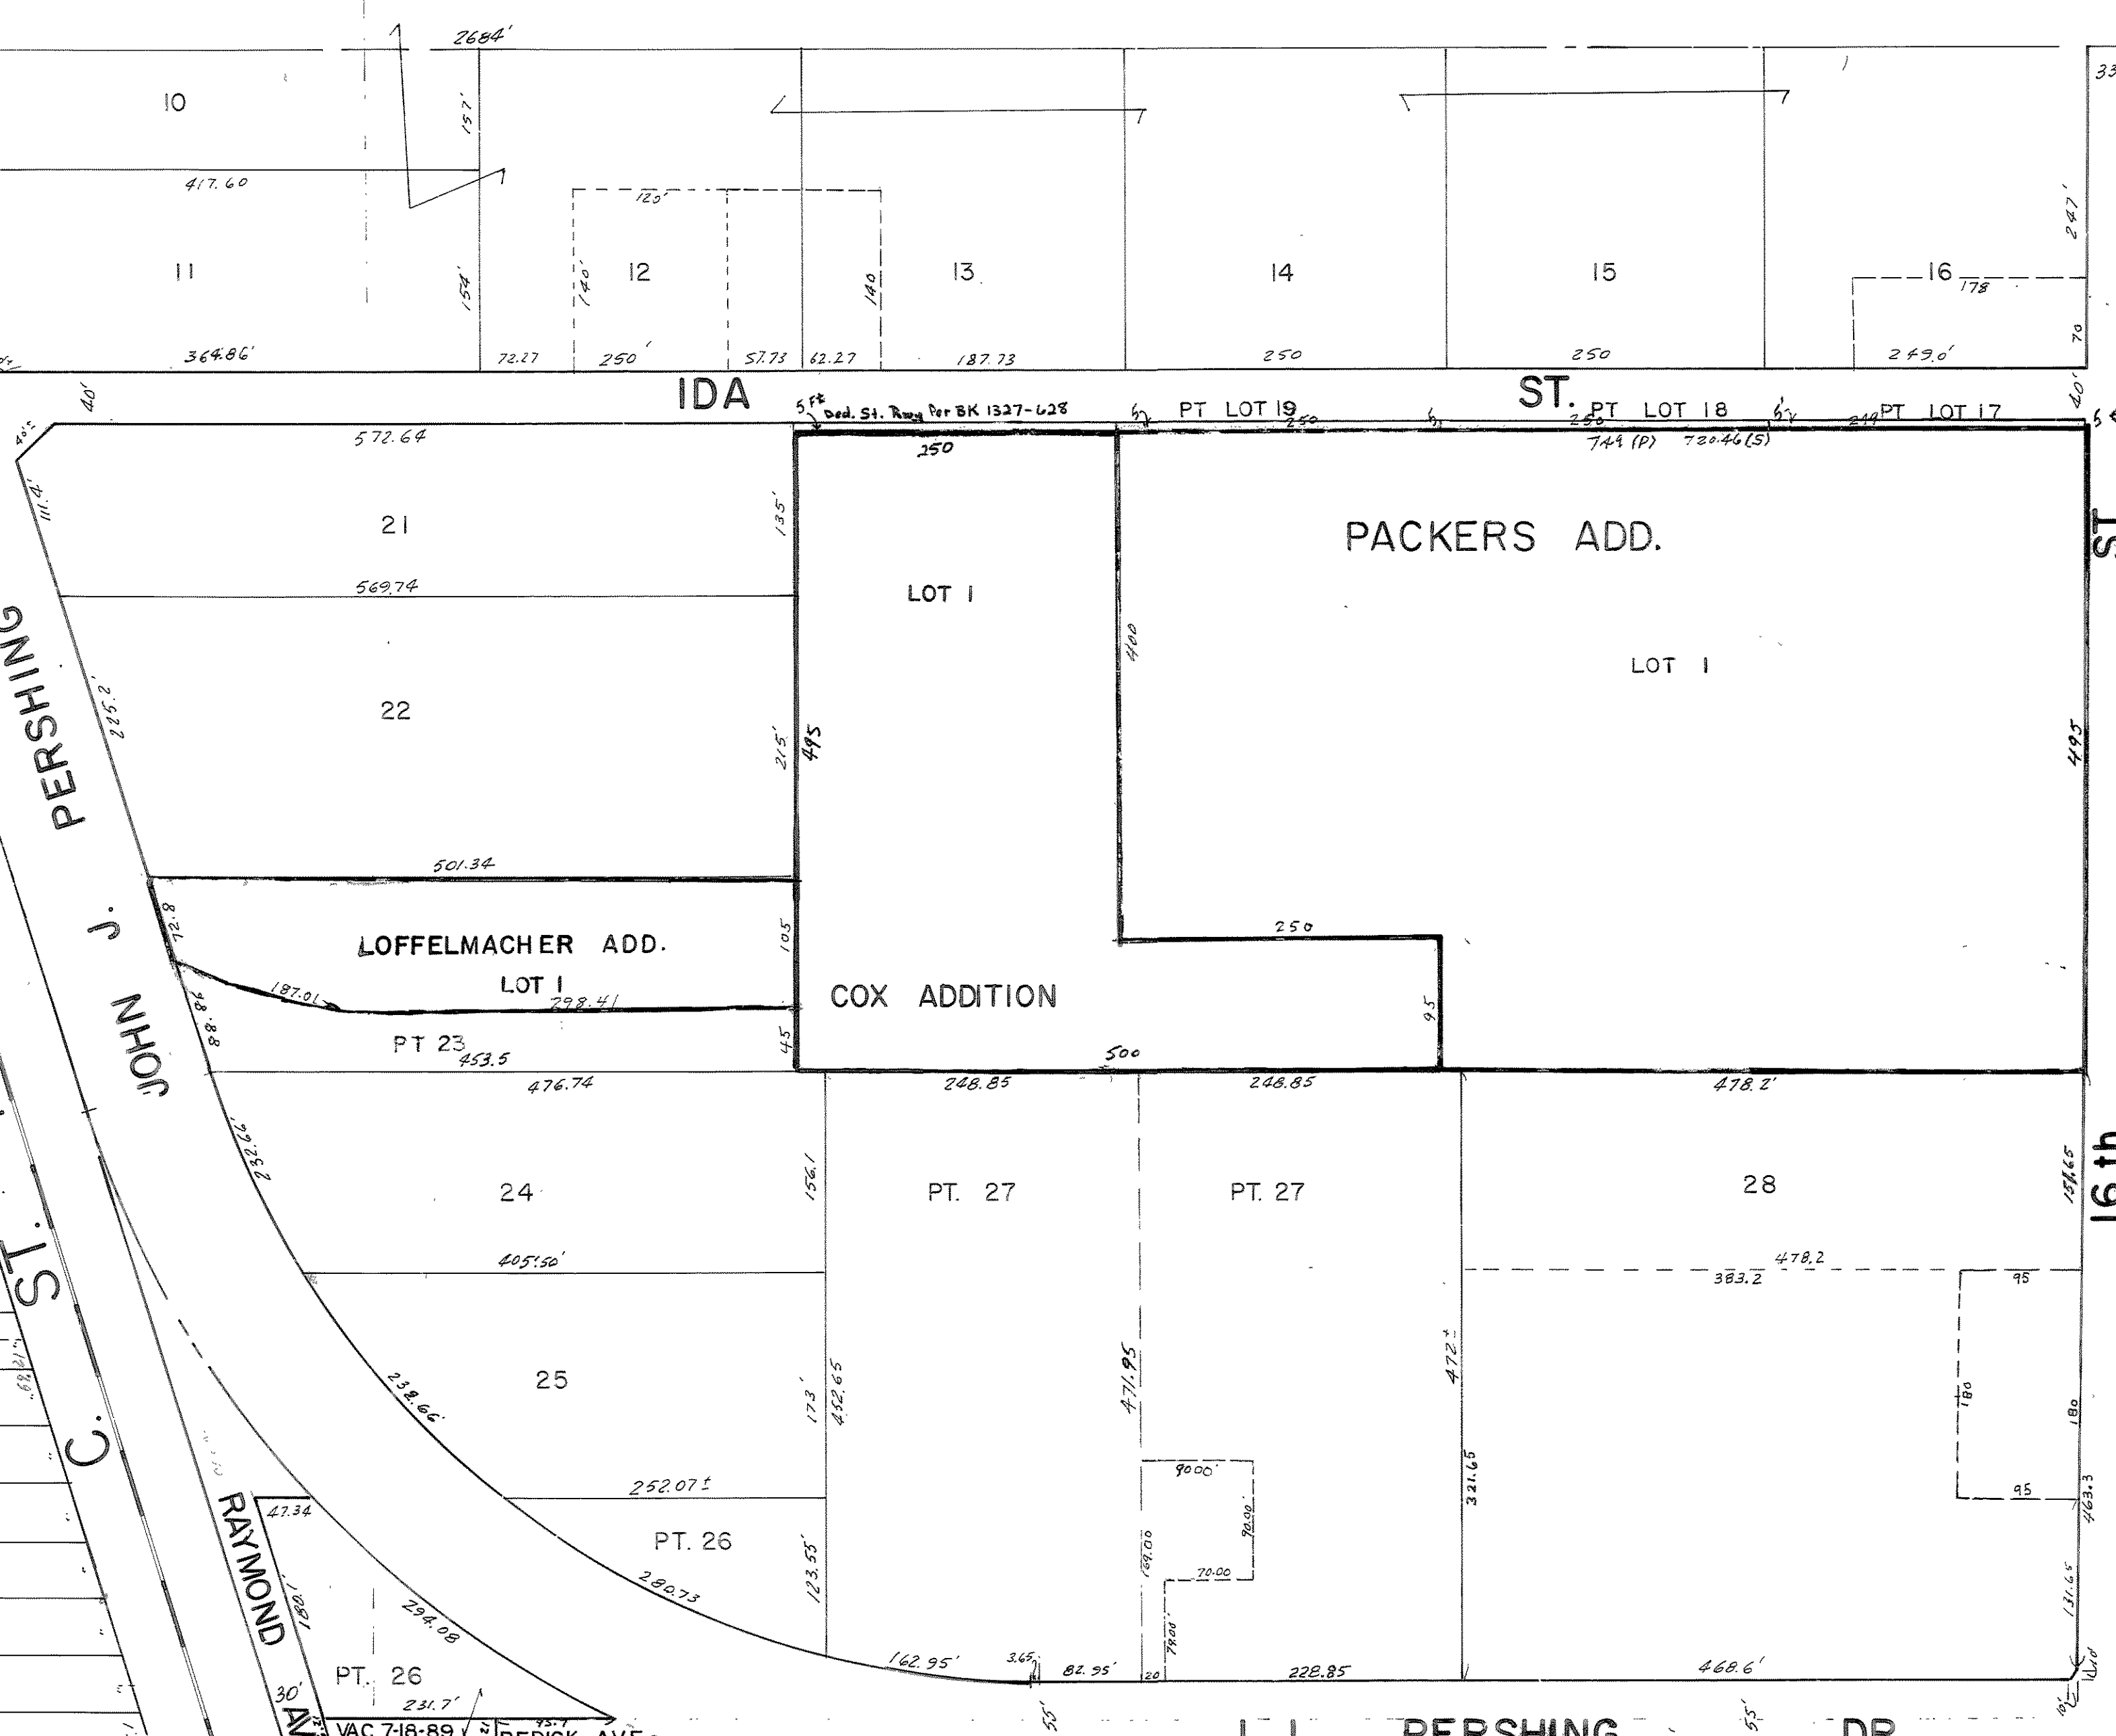

ST.

16 th.

157

STANDARD BLUE PRINT, OMAHA 020364