


1989

1987

1988

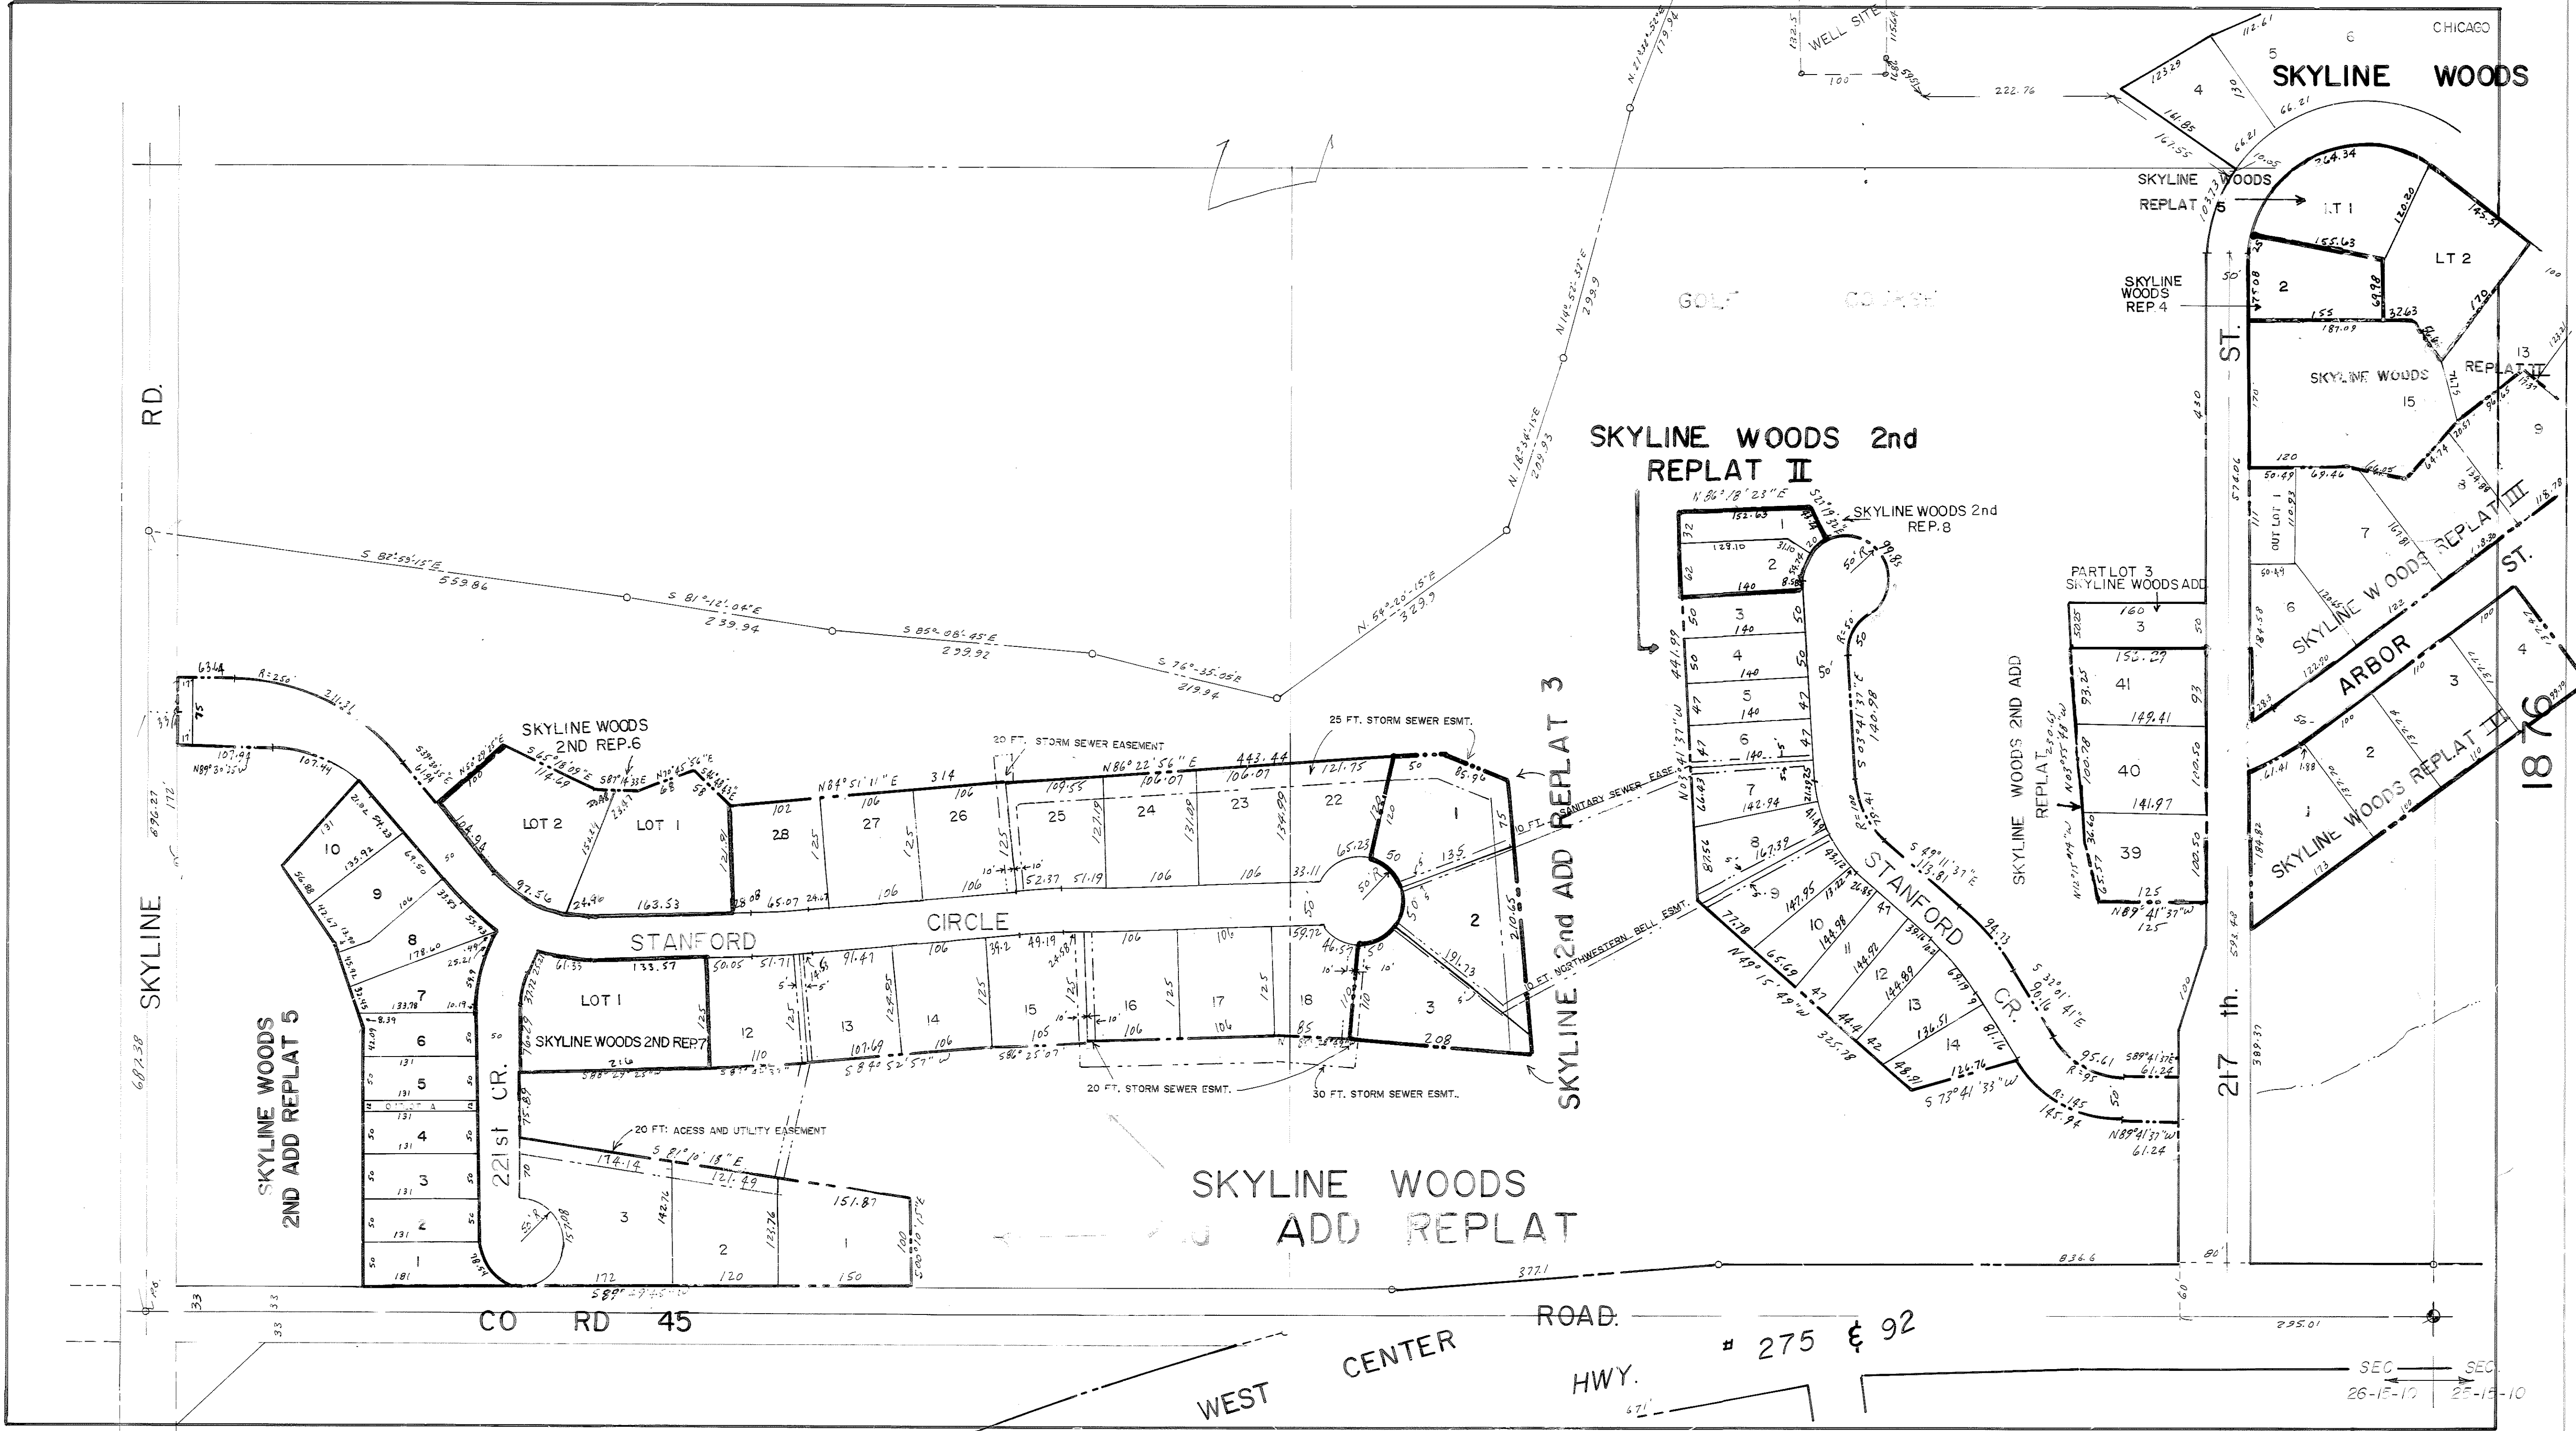

CHICAGO

SKYLINE WOODS

SKYLINE WOODS 2nd REPLAT II

SKYLINE WOODS 2nd REP. 8

PART LOT 3 SKYLINE WOODS ADD

SKYLINE WOODS REPLAT III

ARBOR

SKYLINE WOODS REPLAT II

RD.

SKYLINE

SKYLINE WOODS 2ND ADD REPLAT 5

SKYLINE WOODS 2ND REP. 6

LOT I

STANFORD

CIRCLE

CO RD 45

SKYLINE WOODS ADD REPLAT

SKYLINE 2nd ADD REPLAT 3

WEST CENTER HWY.

275 & 92

SEC 26-15-10 SEC 25-15-10

S 1/2 SE 1/4 SEC. 26-15-10

1985