

536


538

536

AKSARBEN BUSINESS & EDUCATION CAMPUS REP. 4

AK-SAR-BEN BUSINESS & EDUCATION CAMPUS

AKSARBEN BUSINESS & ED CAMPUS REP. 1

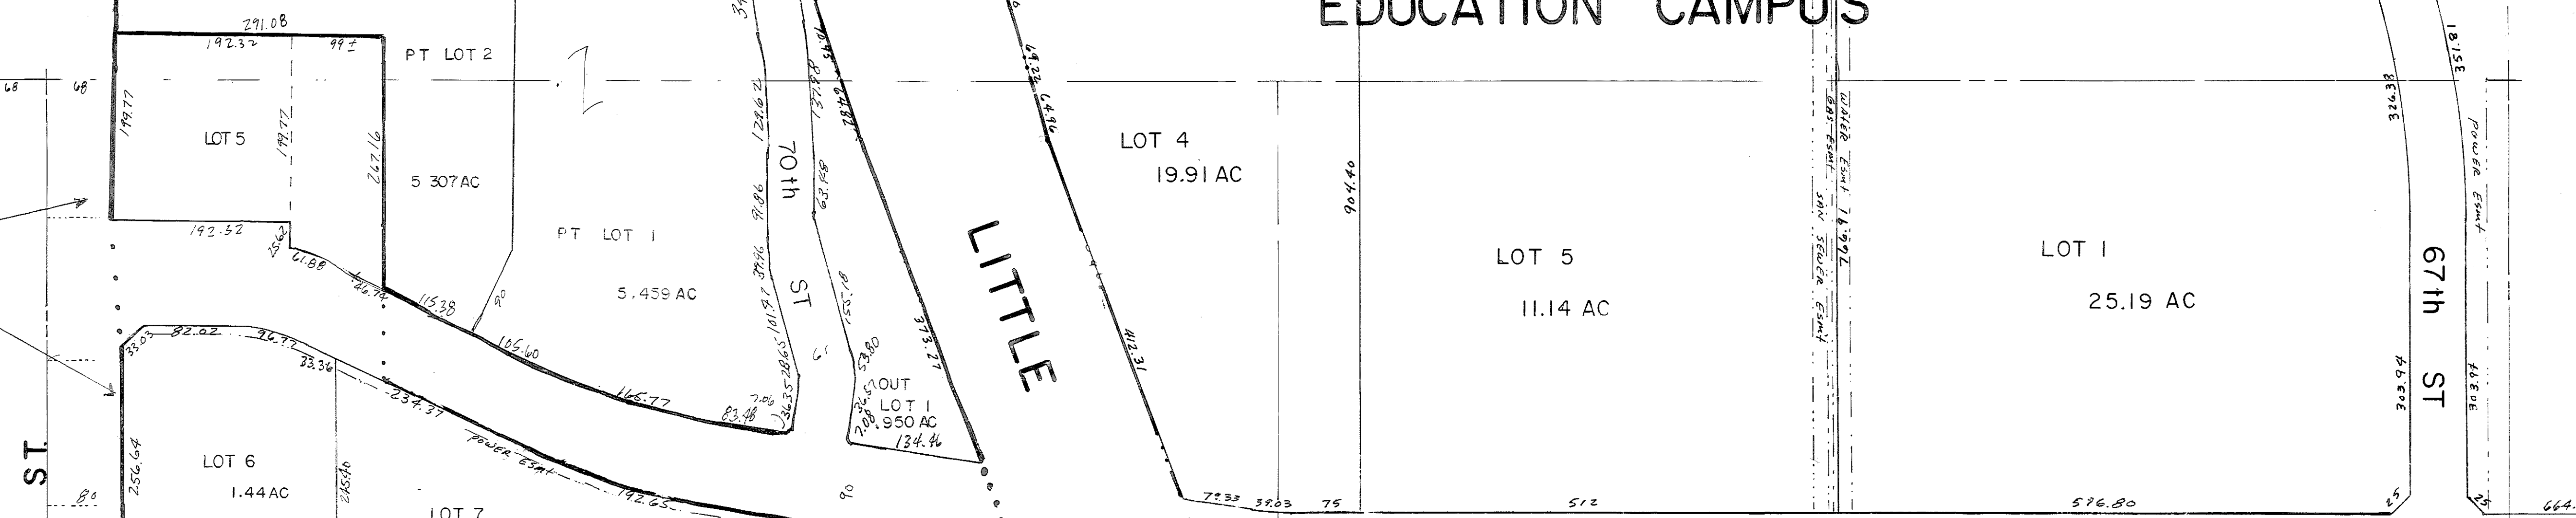

SISTERS OF MERCY

AKSARBEN BUSINESS & ED. CAMPUS REP. 2

AKSARBEN BUSINESS & ED CAMPUS REP. 6

LOT 1 10.41 AC

PT LOT 2 18.631 AC

LOT 1 13.839 AC

COLLEGE OF ST MARY ADD. REP. 1

PT LOT 2 66.912 AC AK SAR BEN BUSINESS & EDUCATION CAMPUS REP. 8

535

647

534

S 1/2 NW 1/4 SEC. 25-15-12