

ONE PACIFIC PLACE

PACIFIC

ST.

PT LT 5

PT LT 6

PT LT 7

PT LT 8

874

4.31 AC

3.922 AC

5.448 AC

46 PERMANENT SANITARY SEWER EASEMENT

0.75 Ac.

20 SANITARY EASEMENT GRANTED TO JOHN MICAK

ONE PACIFIC PLACE REPLAT 1

20 SEWER EASEMENT BK 333 P 0164-165

LOT 1

LOT 1


LOT 2

17

ONE PACIFIC PLACE REPLAT 2 871

North Line of City Property Line

10 FT PEDESTRIAN ACCESS EASEMENT TO CITY OMAHA

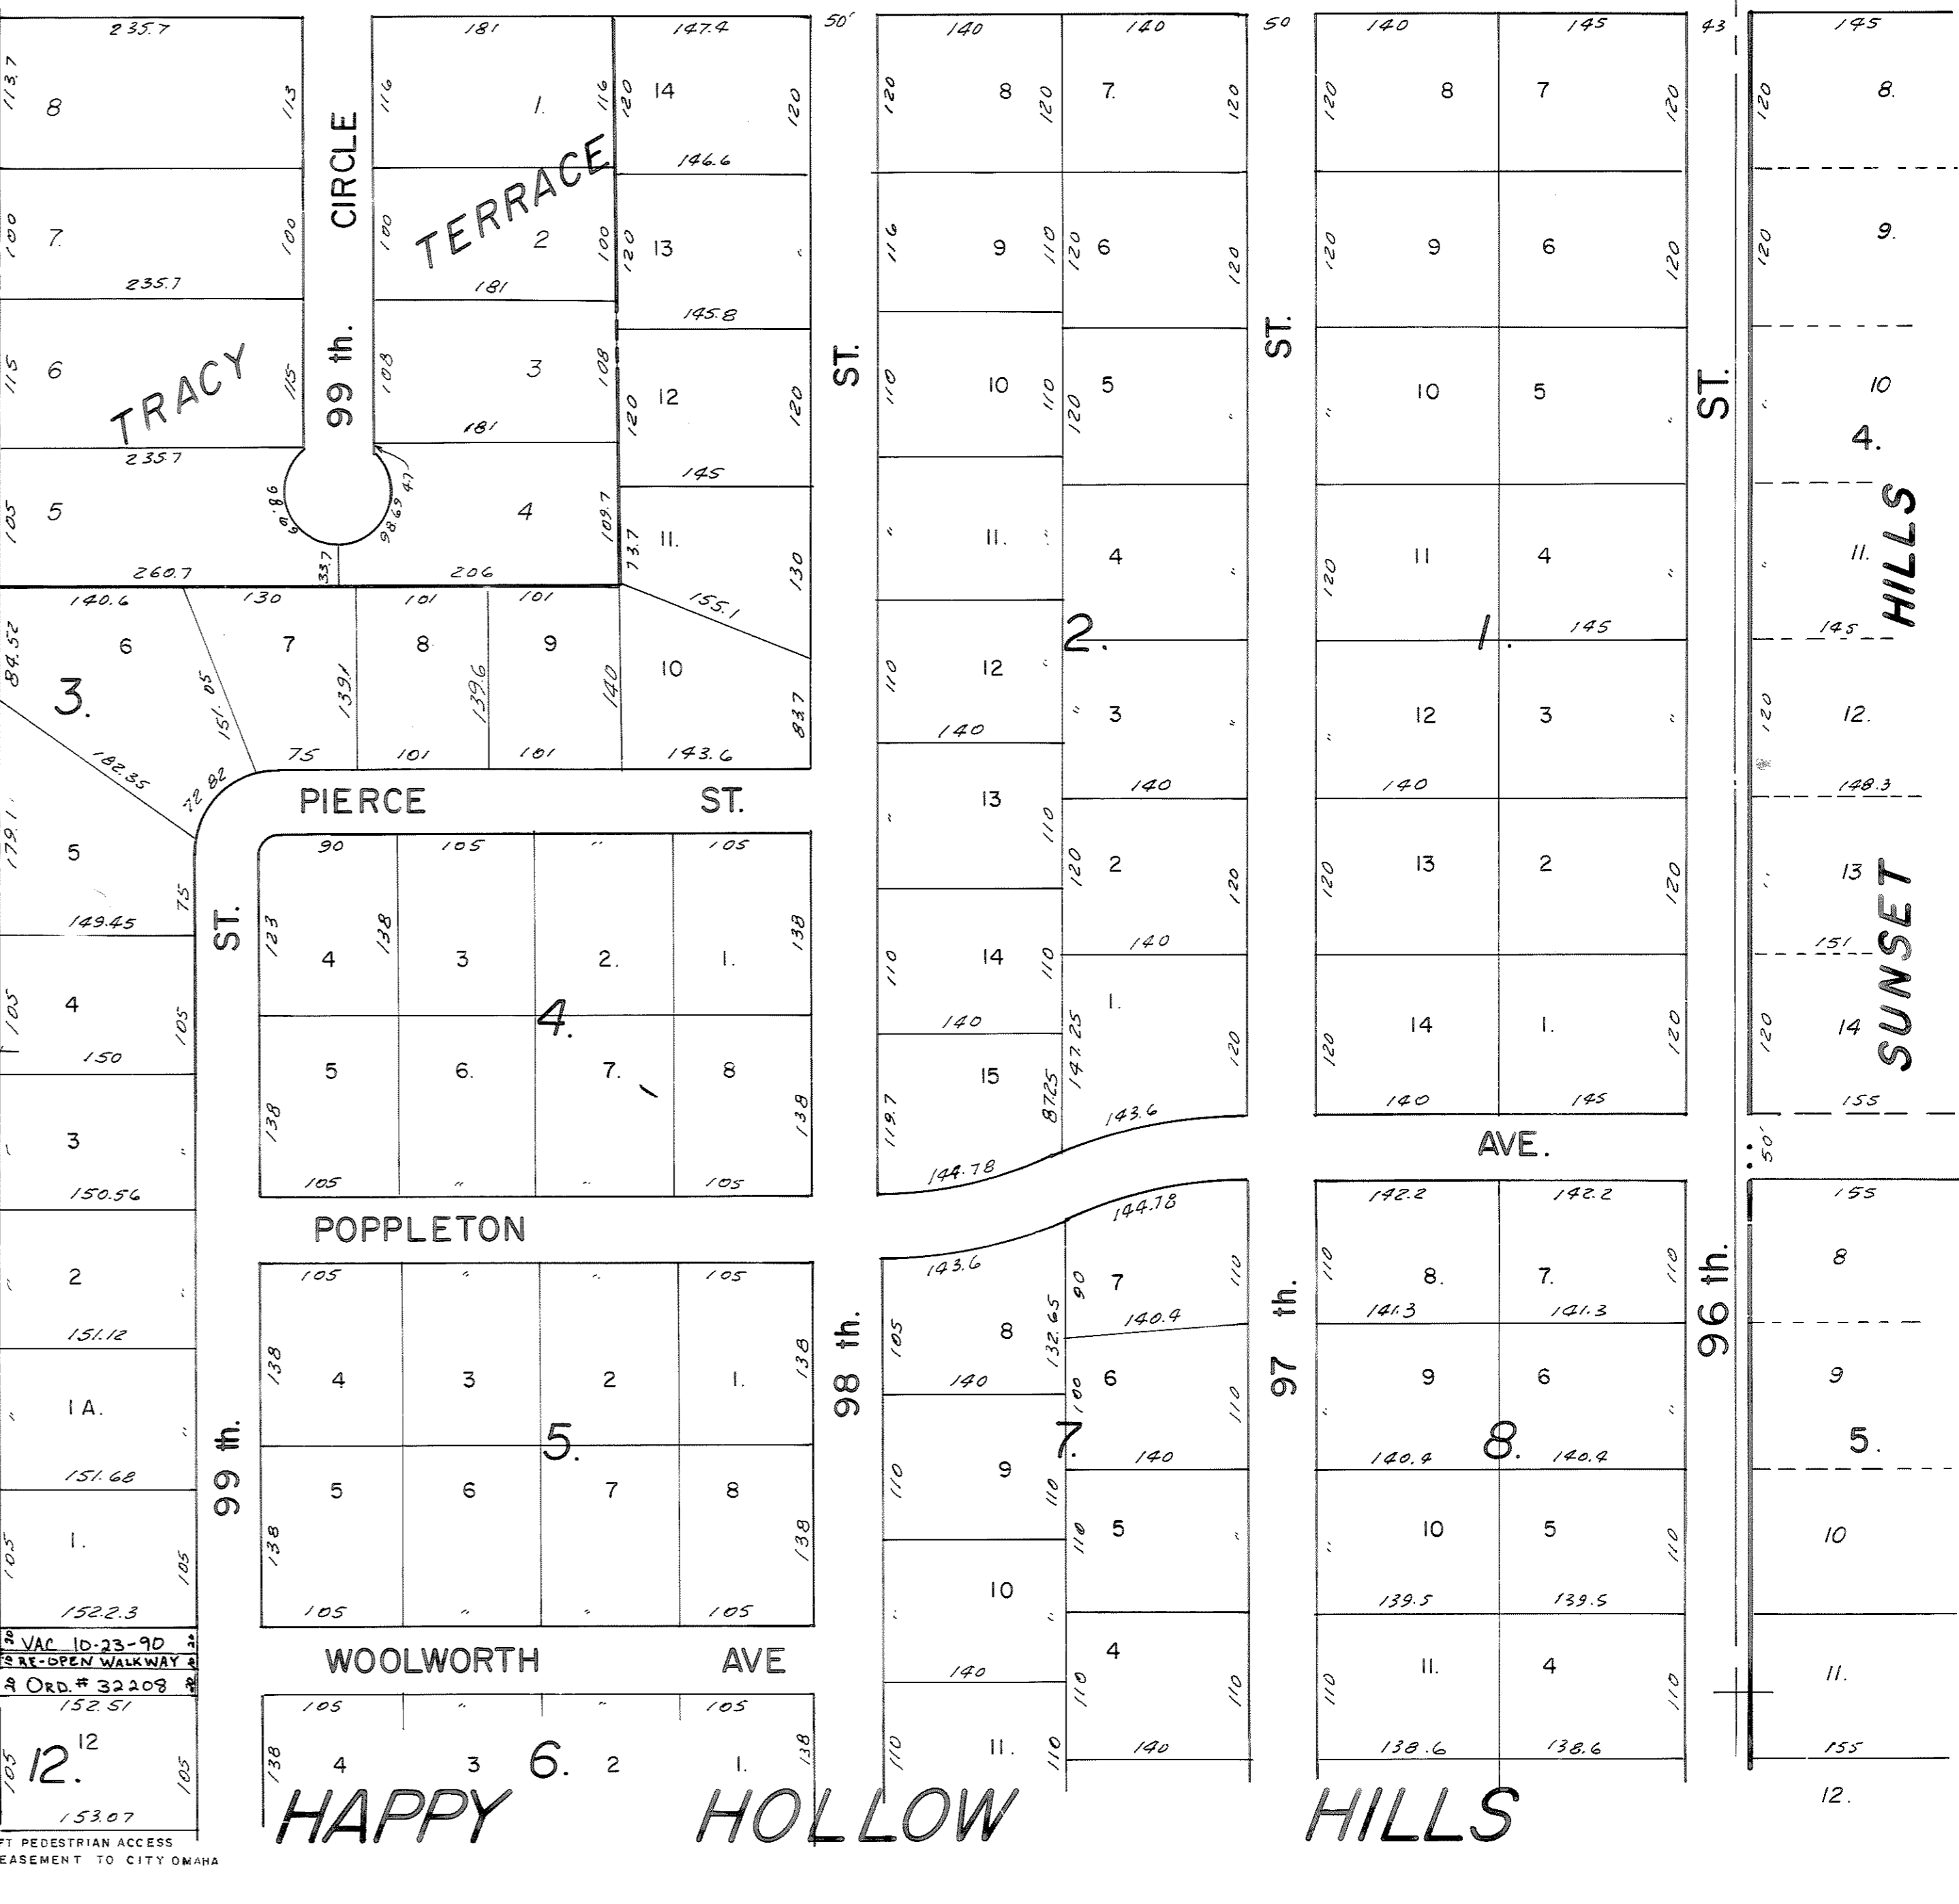

51.
M.C.

762

N 1/2 NE 1/4 SEC. 28-15-12