


319 ✓

KEYS' DIVISION in LOT NINE of CAPT. ADD.
Being the
West 350 ft of the East 505 ft

209

FARNHAM STREET

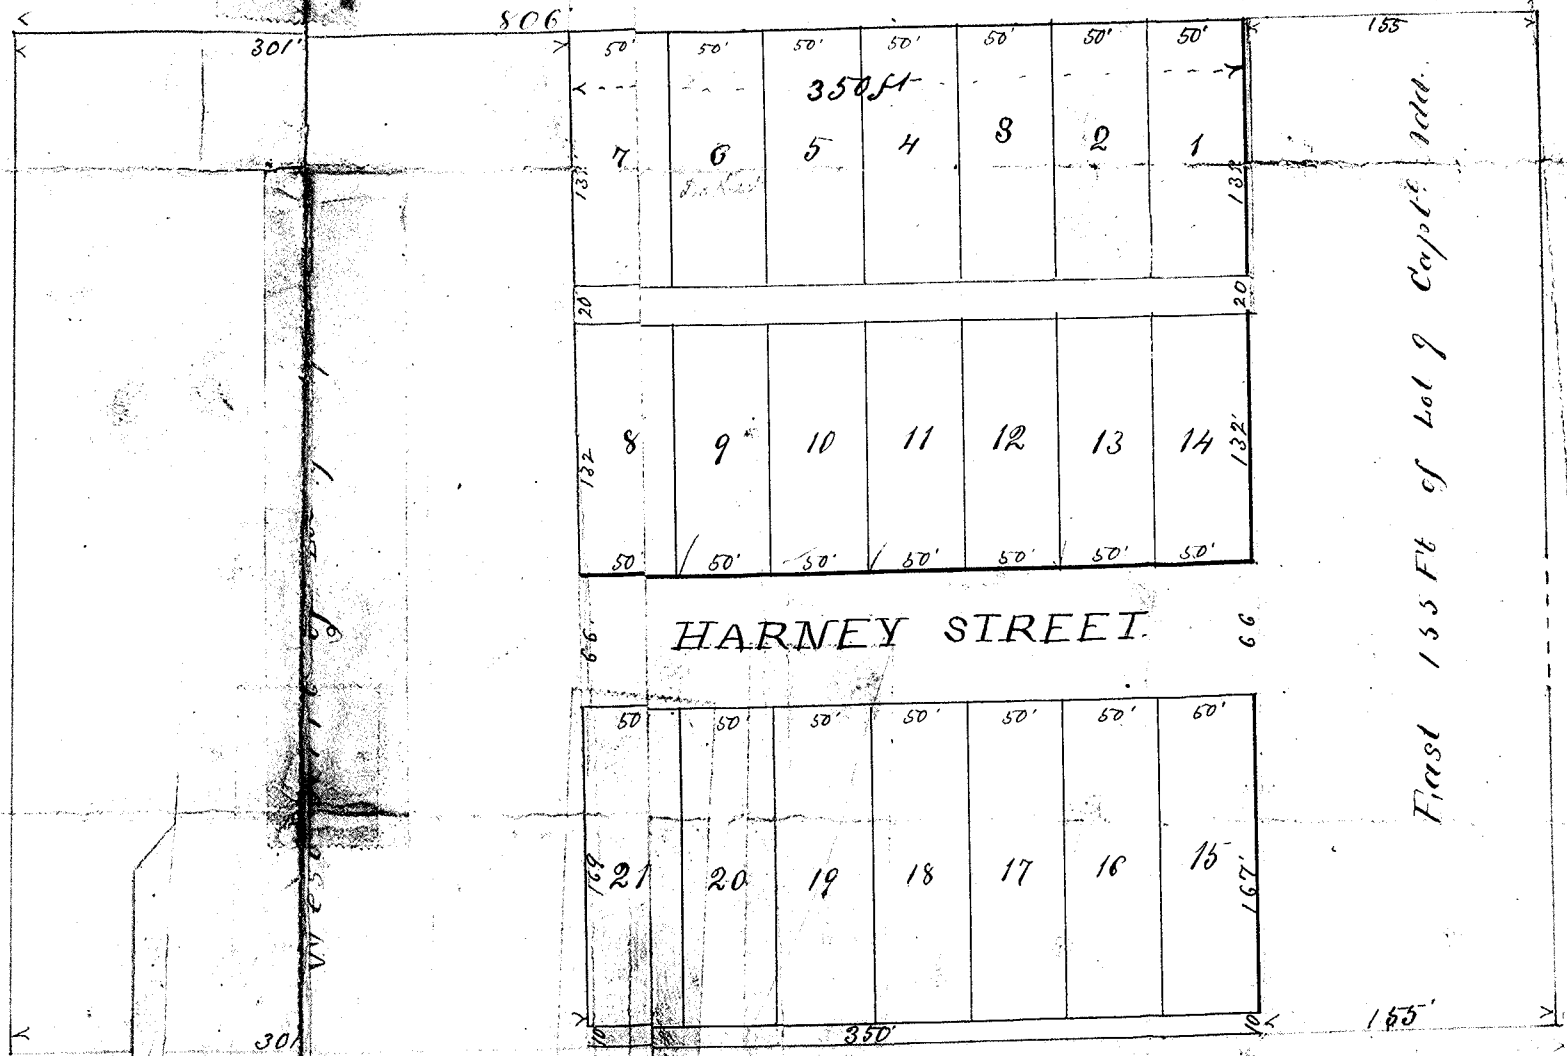

1st 10'

319

I certify that I have seen and staked the Streets Alleys and
Lots of Keys' Division in Lot 9 of Capitol Addition, as shown on
the above map occupying the West 350 feet of the East 505 feet of
Lot 9 of Capitol Addition as mapped and recorded,
June 14" 1879
Geo Smith
Co Surveyor

Know all men that I Charles H. Keys do hereby state and
admit that the annexed plat of Keys' Division in Lot (9)
Nine of Capitol Addition to Omaha, a tract of land sit-
uate, lying and being in the City of Omaha, County of
Douglas and State of Nebraska, and described in the lev-
els of Geo Smith, Surveyor, attached to said plat is with
the free consent and in accordance with the desire of the
undersigned owner and proprietor of said tract of land.
and do hereby dedicate to public use the streets and
alleys as they appear on said plat.
Witness my hand this fourteenth day of July A.D. 1879
in the presence of

Wm H. Perkins
James H. Spring

State of Nebraska }
Adair County }

Charles H. Keys

On this fourteenth day of July A.D. 1879
before the undersigned the Mayor, Public in
and for the said County, there was a City Attorney
I, Wm H. Perkins, City Attorney, do hereby certify that
the above plat of Keys' Division in Lot 9 of Capitol Addition
is a true and correct copy of the original plat as the same
was filed in my office on the 14th day of July A.D. 1879.

I hereby certify that at a regular
meeting of the City Council, held on
August 19th A.D. 1879, this plat was
approved by the said City Council
Witness my hand and the
Seal of the City of Omaha, this
20th day of August A.D. 1879
Joseph C. Clark