

PLAN OF KOUNTZ & RUTH'S ADDITION to the city of OMAHA

Omaha Nebraska
June 22nd A.D. 1868


The disposition of our land as shown by this map is made with our free consent and accordance with our desire. The Survey being made under our personal supervision, we hereby, for the purpose of Public Highways, dedicate to the Public the Streets and Alleys hereon indicated

Augustus Kountz
German Kountz
William Ruth

of Nebraska
of Douglas

On the 20th day of August A.D. 1868, I, the Public, in and for said City, did appear the above named Augustus Kountz and William Ruth, who be the persons who executed the map and acknowledged the same as a voluntary act and deed. Witness my hand and official seal this 20th day and year last written.

Oscar J. Davis
Notary Public

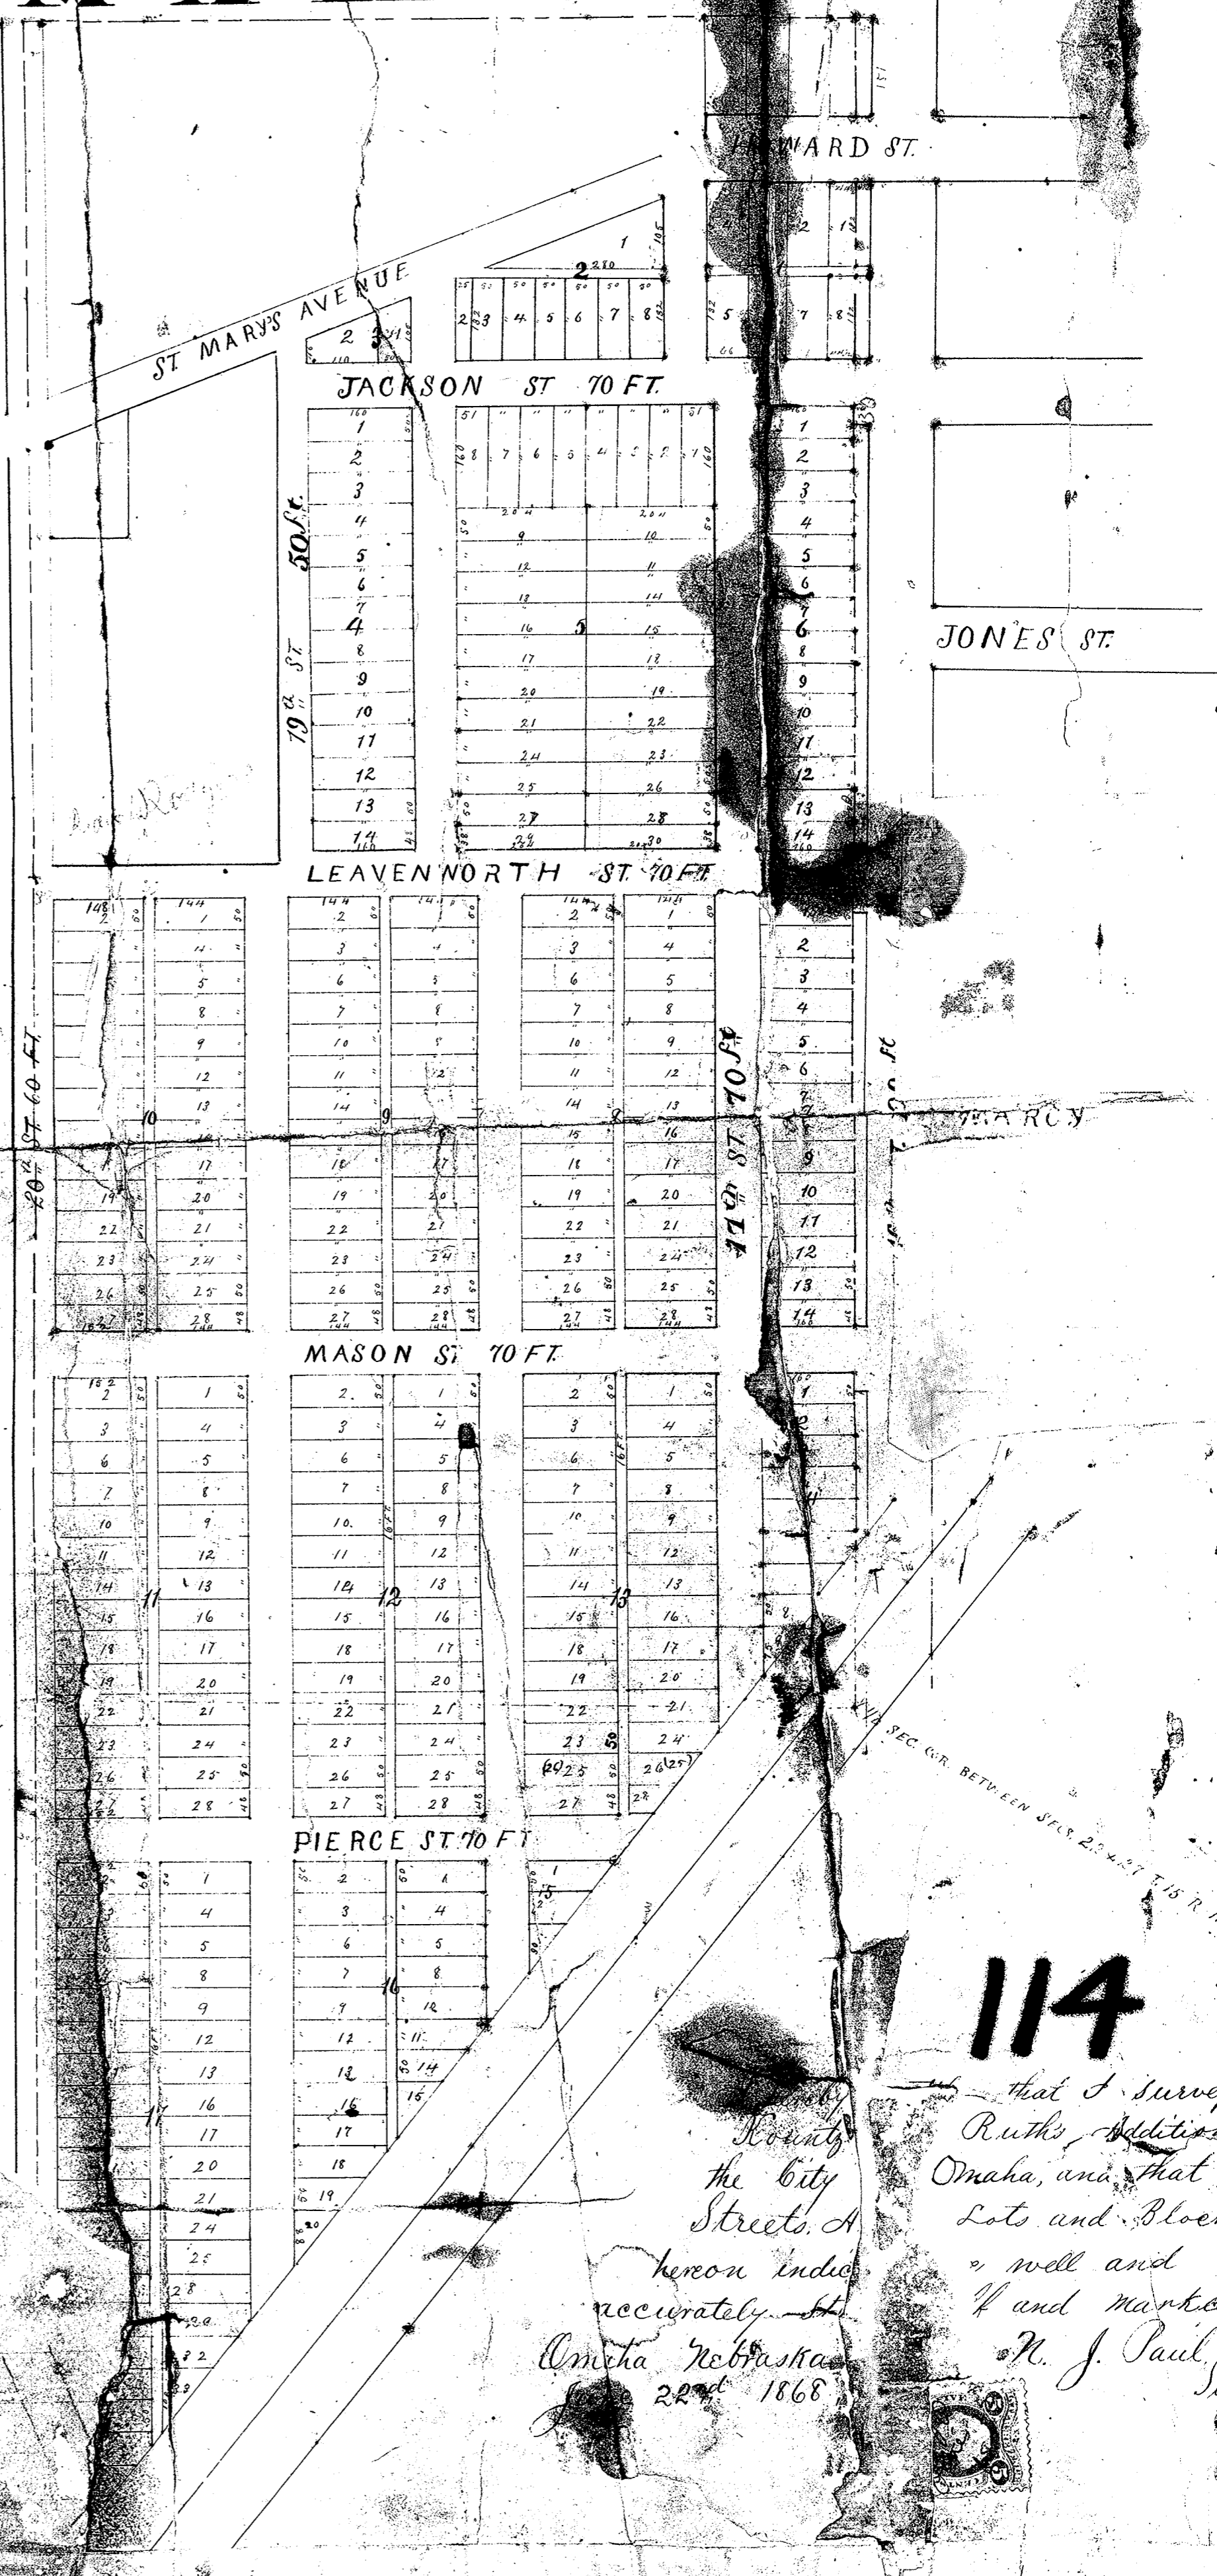

114

that I surveyed
Kountz & Ruth's Addition
to the City of
Omaha, and that the
Streets, Alleys,
Lots and Blocks
hereon indicated
are well and
accurately shown
and marked.
Omaha Nebraska
22nd 1868
N. J. Paul
Surveyor

KOUNTZ & RUTH'S ADD.
268
44

**PLAN
OF
KOUNTZE AND RUTHS ADDITION
TO THE CITY OF OMAHA.**

Omaha, Nebraska
June 22nd A. D. 1868.
 The disposition of our land as shown by this map is made with our free consent and in accordance with our desire, ^{having} the survey been made under our personal supervision and we hereby, for the purpose of Public Highways, dedicate to the Public the Streets and Alleys hereon indicated.

In presence of
C. A. Downey

Augustus Kountze
Herman Kountze
William Ruth

State of Nebraska
County of Douglas


On this 20th day of August, A. D. 1868,
before me a Notary Public, in and for said County, personally appeared the above named Augustus Kountze, Herman Kountze and William Ruth, to me known to be the persons who executed the above instrument and acknowledged the same to be their voluntary act and deed.

In witness whereof I have hereunto set my hand and official seal the day and year last above written.

Recorded 1st 27 1868
at 2 o'clock P.M.



(S) Oscar F. Davis
Notary Public.

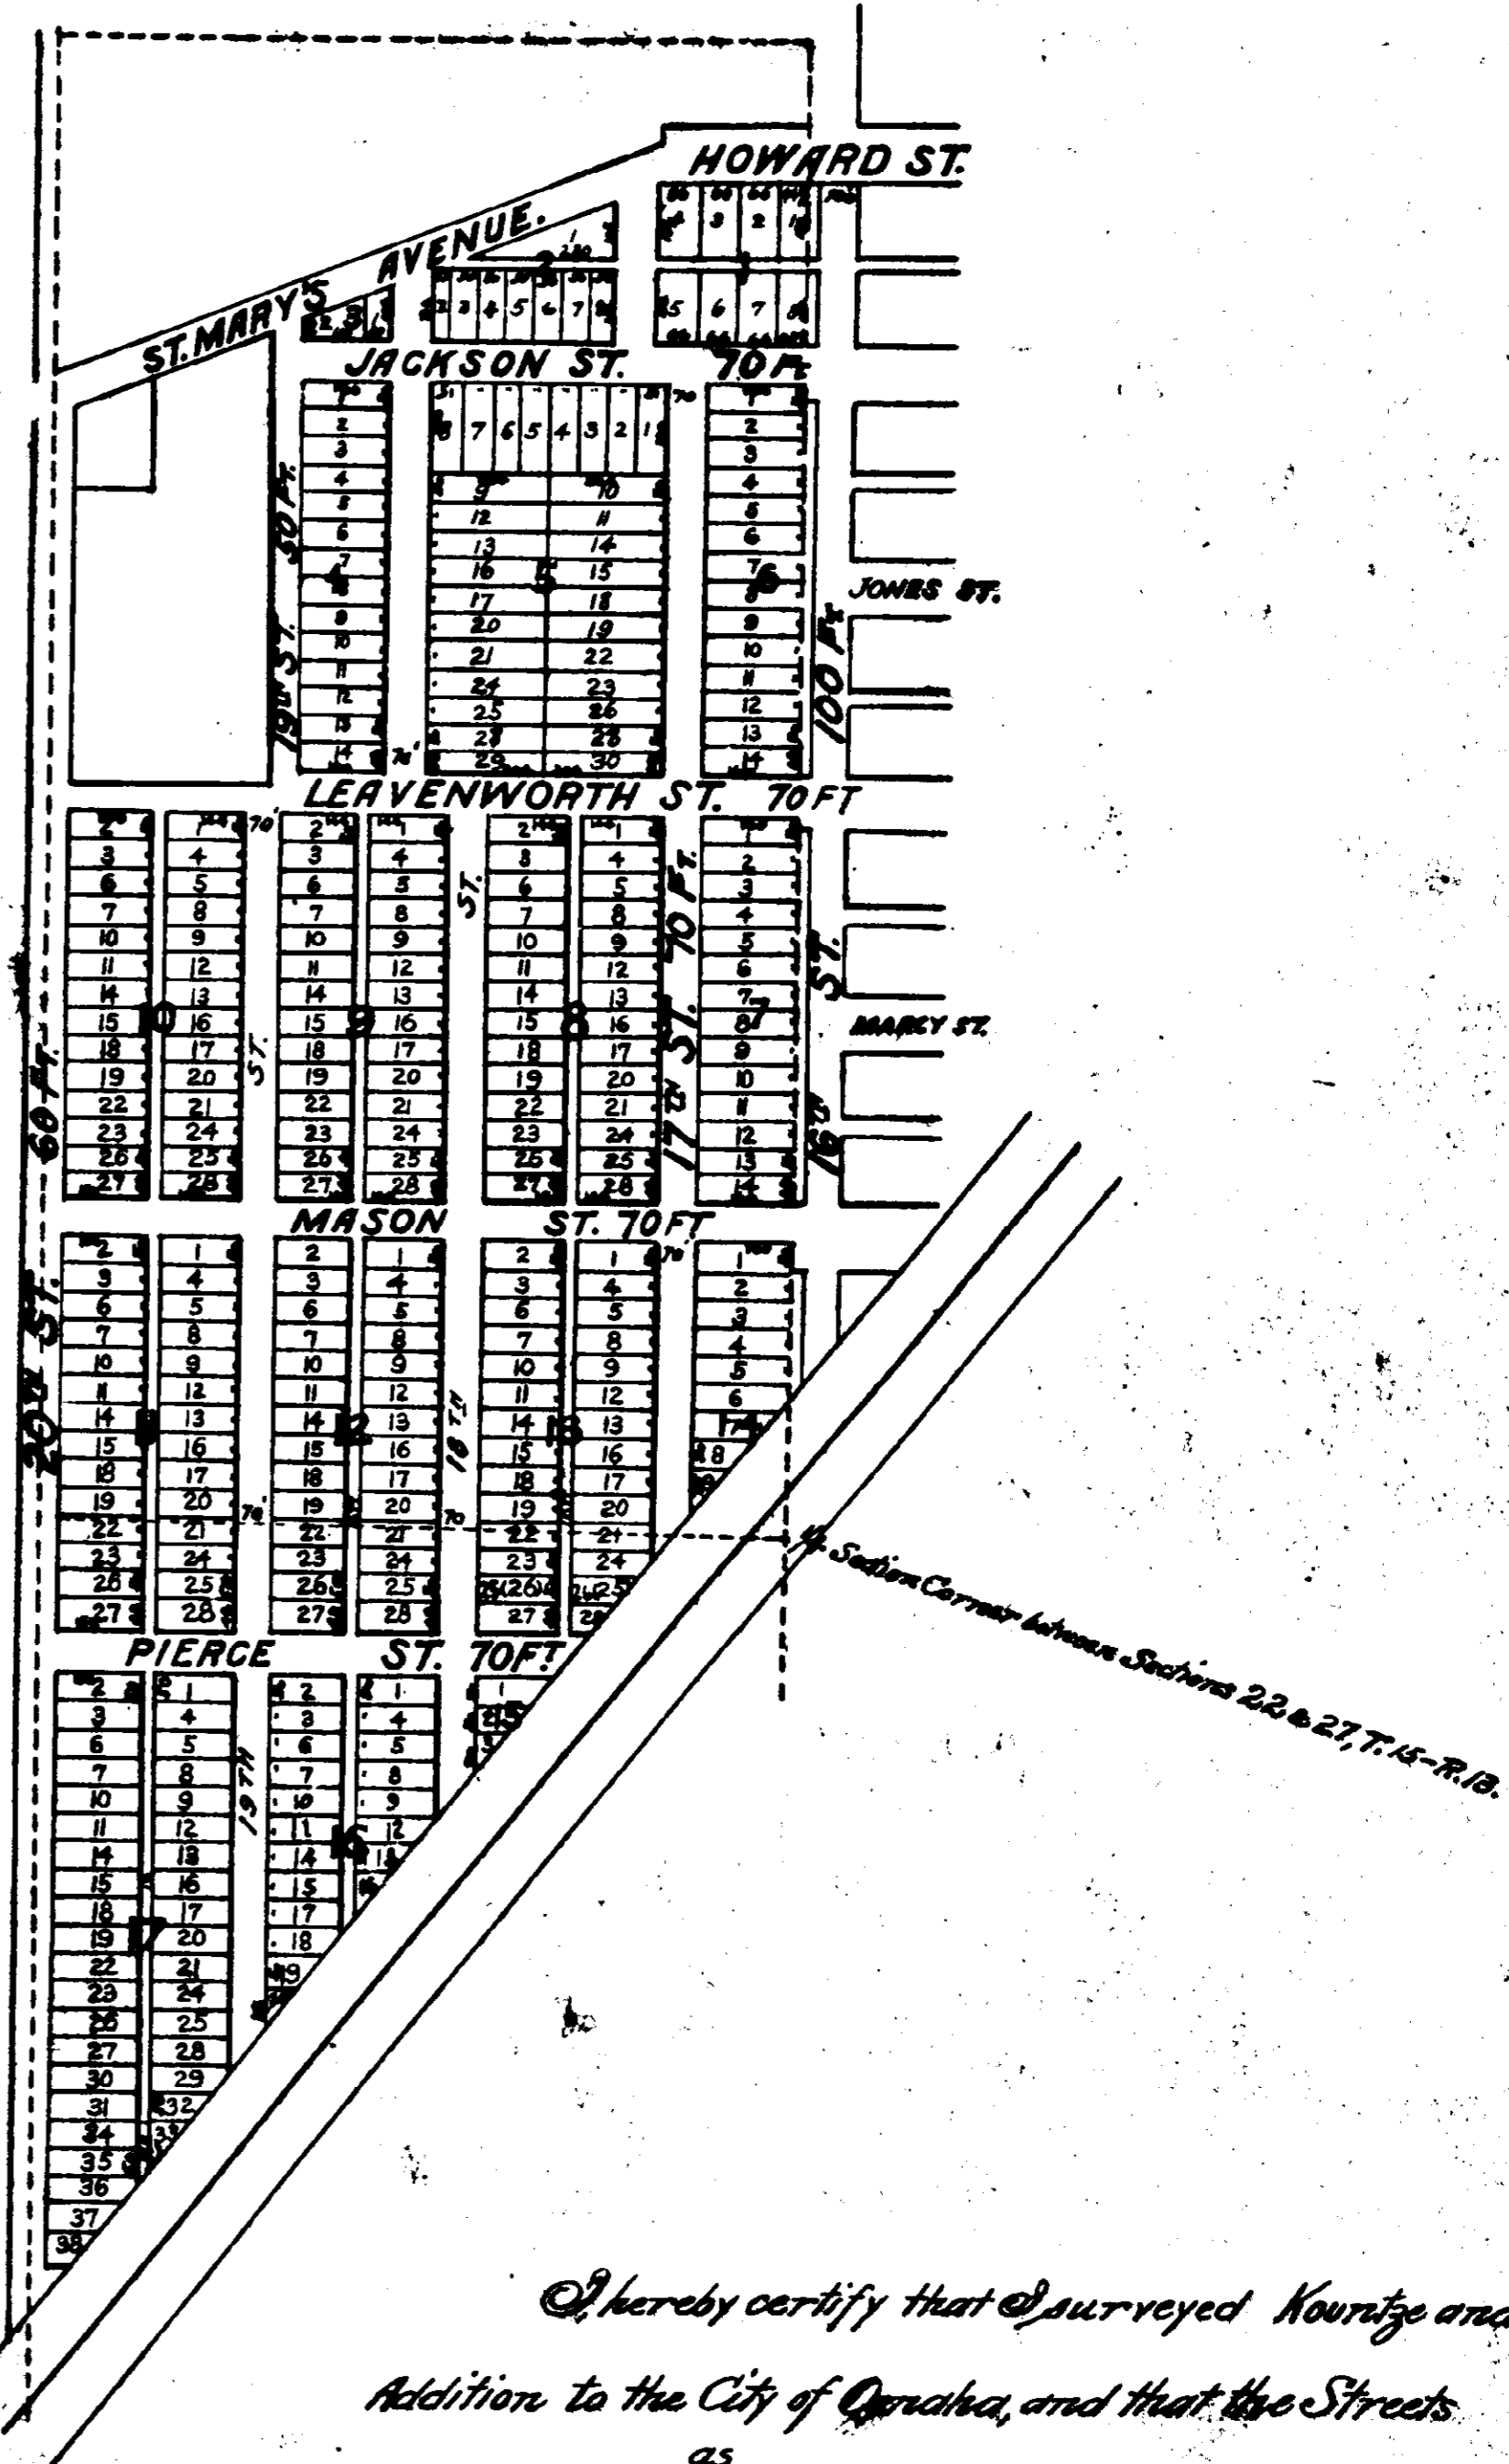

I hereby certify that I surveyed Kountze and Ruths Addition to the City of Omaha, and that the Streets, Alleys, as Lots and Blocks, hereon indicated are well and accurately staked off and marked.

Omaha, Nebraska
June 22nd 1868.

N. J. Russell
Surveyor.