
BY HALE

LOTS 9 TO 14 INCLUSIVE, BLOCK 11, BLOCKS 16, 17, 18 AND 19 INCLUSIVE A SUBDIVISION OF PART OF THE NO. 1/2 OF THE N.W. 1/4 OF SECTION 14, T. 15 N., R. 12 E. ALL IN DOUGLAS COUNTY, NEBRASKA

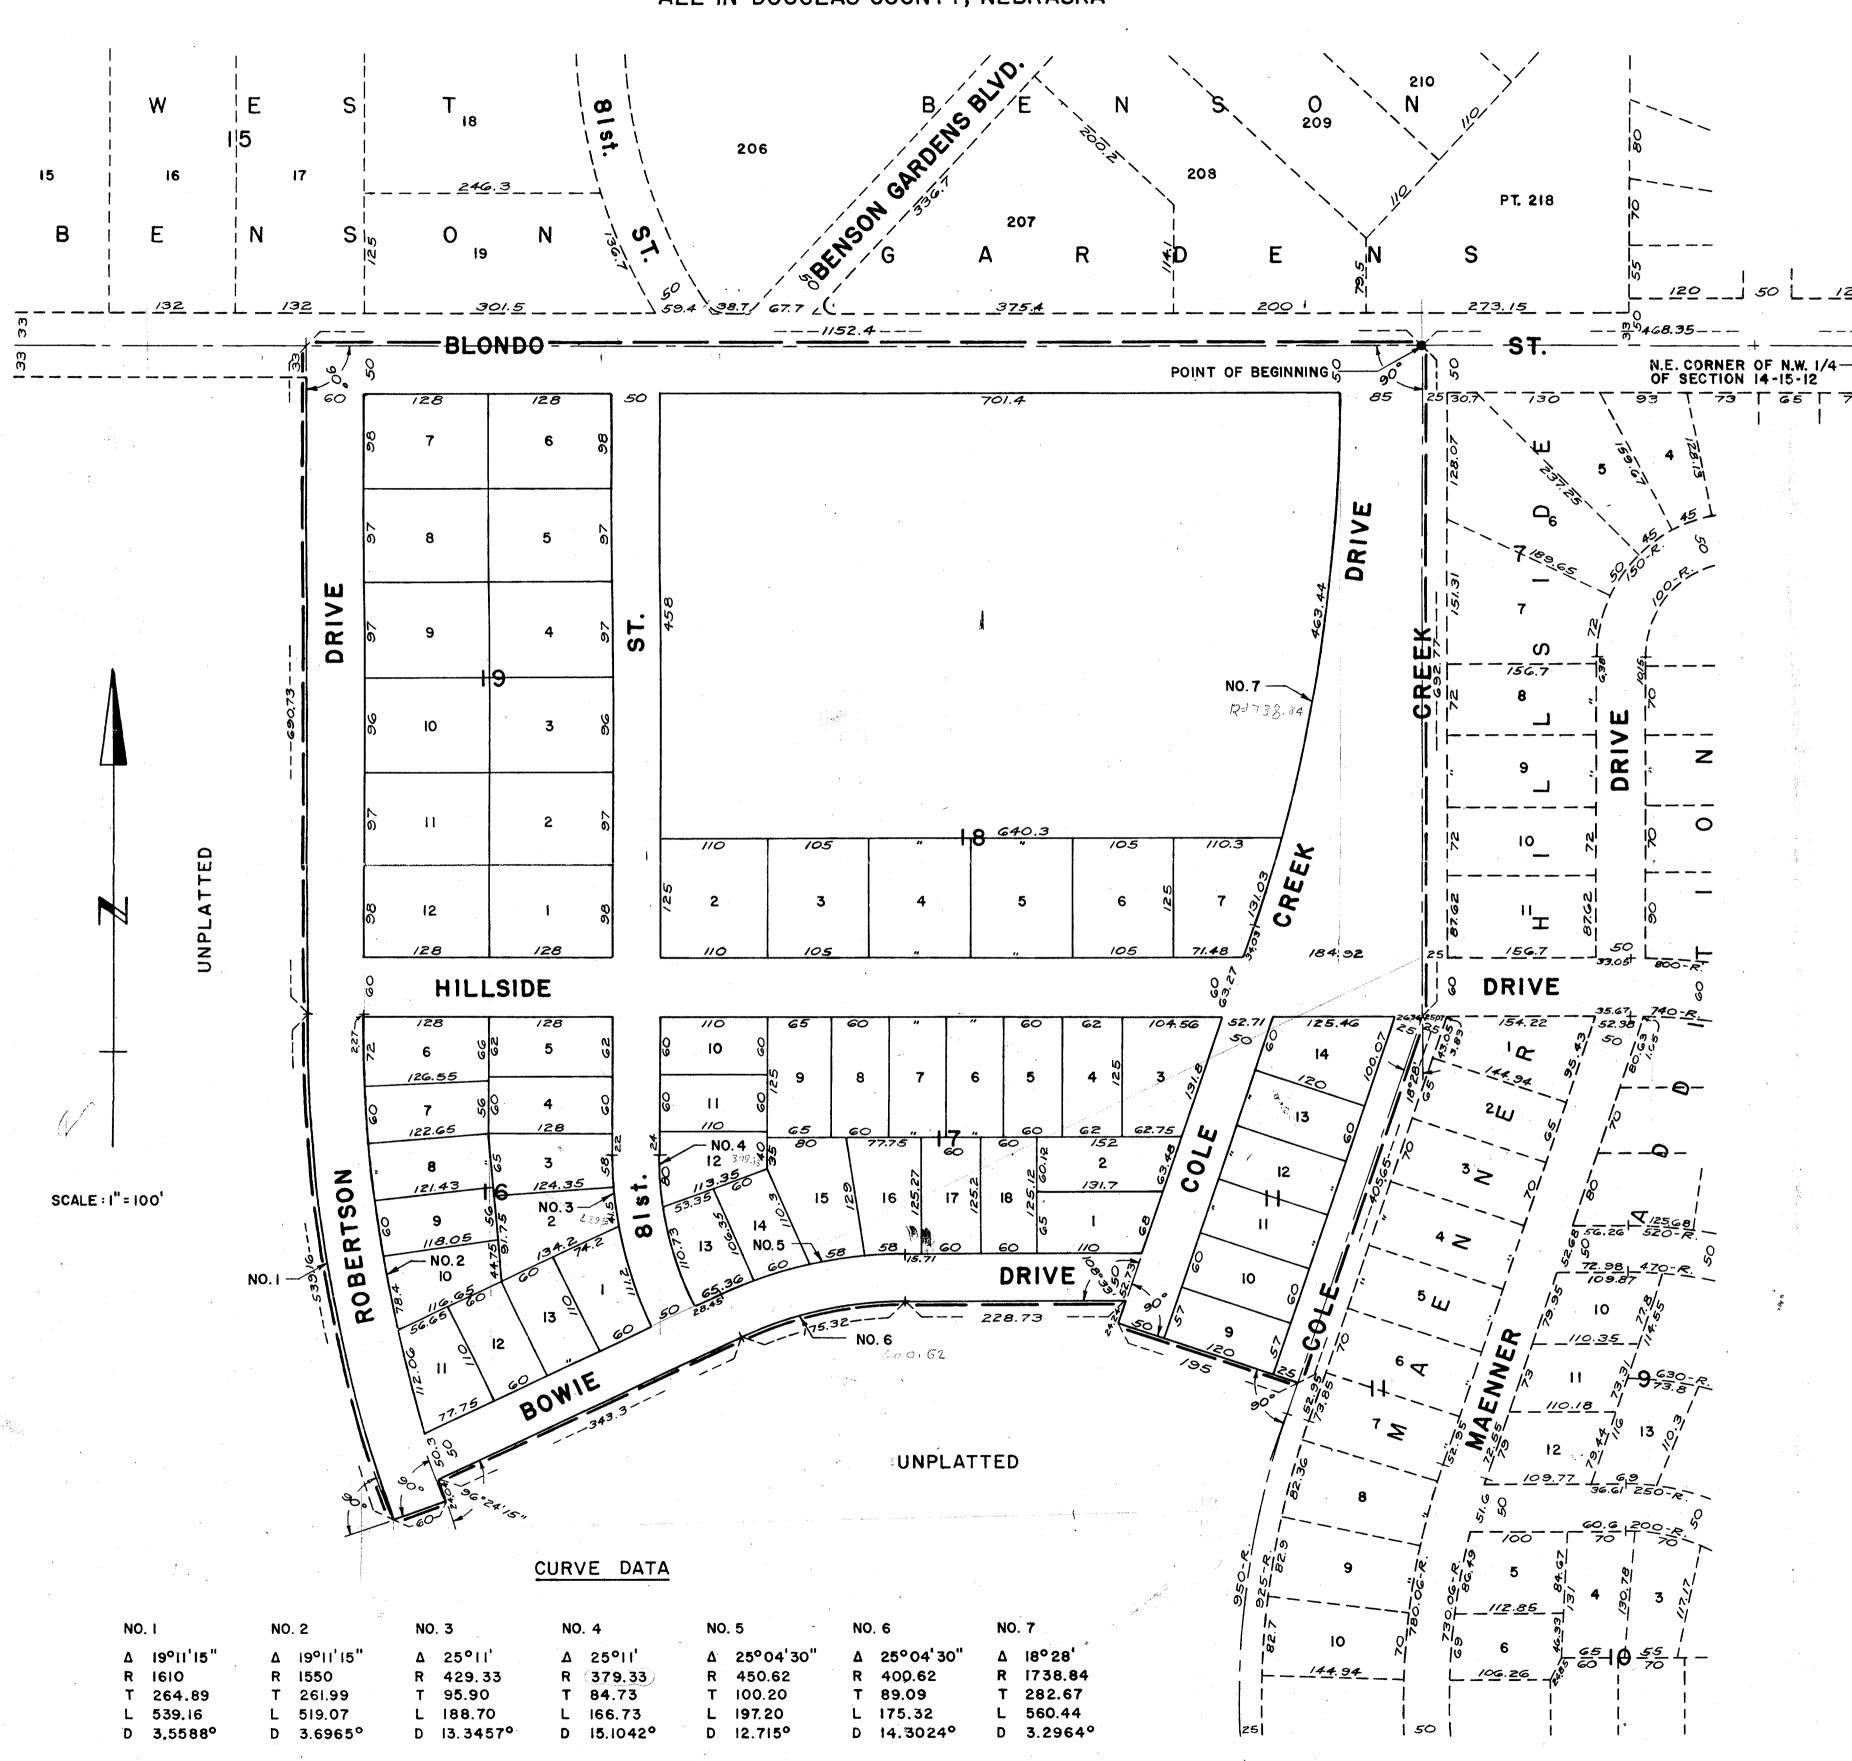

APPROVAL OF OMAHA CITY PLANNING COMMISSION APPROVAL OF CITY ENGINEER OF OMAHA

I HEREBY APPROVE THIS PLAT OF MAENNER WESTBROOK, LOTS 9 TO 14 INCLUSIVE, BLOCK 11; BLOCKS 16, 17, 18, AND 19 INCLUSIVE; THIS ________, A.D. 1956.

THIS PLAT OF MAENNER WESTBROOK, LOTS 9 TO 14 INCLUSIVE, BLOCK 11; BLOCKS 16, 17, 18 AND 19 INCLUSIVE: WAS APPROVED BY THE CITY PLANNING COMMISSION OF THE

CHAIRMAN OF CLITY PLANNING COMMISSION

I HEREBY CERTIFY: THAT I HAVE ACCURATELY SURVEYED AND STAKED WITH IRON PIPE ALL CORNERS OF ALL LOTS, BLOCKS, STREETS, DRIVES, COLE CREEK, ANGLE POINTS AND ENDS OF ALL CURVES IN THIS PLAT OF MAENNER WESTBROOK, LOTS 9 TO 14 INCLUSIVE, BLOCK II; BLOCKS I6, I7, I8, AND I9 INCLUSIVE; AN ADDITION IN DOUGLAS COUNTY, NEBRASKA, AND THAT SAID PLAT IS A PART OF THE NORTH I/2 OF THE NORTHWEST I/4 OF SECTION I4, TOWNSHIP I5 NORTH, RANGE I2 EAST OF THE 6TH PRINIPAL MEREDIAN, ALL IN DOUGLAS COUNTY, NEBRASKA, DESCRIBED AND BOUNDED AS FOLLOWS:

BEGINNING AT A POINT ON THE NORTH LINE OF THE NORTHWEST 1/4 OF SAID SECTION 14 AND ON THE INTERSECTION OF THE CENTER LINES OF BLONDO STREET AND COLE CREEK AS PLATTED AND RECORDED, SAID POINT BEING 468.35 FEET WEST OF THE NORTHEAST CORNER OF THE NORTHWEST 1/4 OF SAID SECTION 14, THENCE RUNNING SOUTH ALONG THE CENTERLINE OF SAID COLE CREEK A DISTANCE OF 692.77 FEET, THENCE TURNING AN ANGLE OF 18° 28' TO THE RIGHT AND RUNNING SOUTHWESTERLY ALONG THE CENTERLINE OF SAID COLE CREEK A DISTANCE OF 405.65 FEET, THENCE TURNING AN ANGLE OF 90° TO THE RIGHT AND RUNNING NORTHWESTERLY A DISTANCE OF 24.24 FEET, THENCE TURNING AN ANGLE OF 108° 33' TO THE LEFT AND RUNNING WEST A DISTANCE OF 228.73 FEET, THENCE RUNNING SOUTHWESTERLY ALONG THE TANGENT TO THE PREVIOUS CURVE A DISTANCE OF 343.3 FEET, THENCE TURNING AN ANGLE OF 108° 33' TO THE LEFT AND RUNNING SOUTHWEST ADDRESSED TO THE LEFT WHOSE RADIUS IS 400.62 FEET A DISTANCE OF 175.32 FEET, THENCE RUNNING SOUTH WESTERLY ALONG THE TANGENT TO THE PREVIOUS CURVE A DISTANCE OF 343.3 FEET, THENCE TURNING AN ANGLE OF 90° TO THE RIGHT FROM THE TANGENT TO THE LEFT WHOSE RADIUS IS 1550 FEET, AND RUNNING SOUTHEASTERLY ALONG SAID CURVE A DISTANCE OF 60 FEET, THENCE TURNING AN ANGLE OF 90° TO THE RIGHT FROM THE TANGENT TO THE PREVIOUS CURVE AND RUNNING SOUTHWESTERLY A DISTANCE OF 60 FEET, THENCE TURNING AN ANGLE OF 90° TO THE RIGHT TO THE TANGENT OF A CURVE TO THE RIGHT WHOSE RADIUS IS 1610 FEET AND RUNNING NORTHWESTERLY ALONG SAID CURVE A DISTANCE OF 600.73 FEET TO A POINT ON THE TANGENT OF THE NORTHWEST 1/4 OF SAID SECTION 14 AND ON THE CENTERLINE OF SAID BLONDO STREET, THENCE TURNING AN ANGLE OF 500.73 FEET TO A POINT ON THE NORTH LINE OF THE NORTHWEST 1/4 OF SAID SECTION 14 AND ALONG THE CENTERLINE OF SAID BLONDO STREET, THENCE TURNING AN ANGLE OF 500.74 FEET TO THE POINT OF BEGINNING. SAID SECTION 14 AND ALONG THE CENTERLINE OF SAID BLONDO STREET A DISTANCE OF 1152.4 FEET TO THE POINT OF BEGINNING.

IN WITNESS WHEREOF, I HAVE HEREUNTO SET MY HAND THIS 2974 DAY OF NOV. , A.D. 1956.

SURVEYOR HENNINGSON DURHAM & RICHARDSON INC CONSULTING ENGINEERS

DEDICATION

KNOW ALL MEN BY THESE PRESENTS: THAT T.H. MAENNER CO., A NEBRASKA CORPORATION OF OMAHA, BEING SOLE OWNER AND PROPRIETOR OF THE LAND DESCRIBED IN THE SURVEYOR'S CERTIFICATE AND EMBRACED WITHIN THIS PLAT, HAS CAUSED THE SAME TO BE SUBDIVIDED INTO LOTS, BLOCKS, STREETS, DRIVES AND COLE CREEK AS SHOWN, AND TO BE KNOWN AS MAENNER WESTBROOK, LOTS 9 TO 14 INCLUSIVE, BLOCK 11; BLOCKS 16, 17, 18, AND 19 INCLUSIVE; THE LOTS AND BLOCKS NUMBERED AS SHOWN, AND DOES HEREBY RATIFY AND APPROVE OF THE DISPOSITION OF ITS PROPERTY AS SHOWN ON THIS PLAT, AND DOES HEREBY DEDICATE TO THE PUBLIC FOR PUBLIC USE THE STREETS, DRIVES AND COLE CREEK AS SHOWN HEREIN.

IN WITNESS WHEREOF, SAID T.H. MAENNER CO., HAS CAUSED THESE PRESENTS TO BE SIGNED BY ITS PRESIDENT AND SECT RETARY AND ITS CORPORATE SEAL TO BE HEREUNTO AFFIXED IN ACCORDANCE WITH A RESOLUTION OF THE BOARD OF DIRECTORS OF SALD CORPORATION THIS 200 DAY OF DOVEMBER, A.D. 1956.

T.H. MAENNER CO.

IN PRESENCE OF: Robert & Micrendorf

ACKNOWLEDGEMENT

STATE OF NEBRASKA COUNTY OF DOUGLAS

ON THIS 29th DAY OF Movember, A.D. 1954. BEFORE ME, A NOTARY PUBLIC, DULY COMMISSIONED AND QUALIFIED IN AND FOR SAID COUNTY, PERSONALLY CAME THE ABOVE T.H. MAENNER, PRESIDENT AND L.A. RICHARDS, SECRETARY OF SAID T.H. MAENNER CO., WHO ARE PERSONALLY KNOWN TO ME TO BE THE SAME IDENTICAL PERSONS WHOSE NAMES ARE AFFIXED TO THE ABOVE DEDICATION ON THIS PLAT AS PRESIDENT AND SECRETARY OF SAID CORPORATION, AND THEY ACKNOWLEDGED THE SIGNING OF SAID DEDICATION TO BE THEIR OWN PLAT AS PRESIDENT AND SECRETARY OF SAID CORPORATION, AND THEY ACKNOWLEDGED THE SIGNING OF SAID DEDICATION TO BE THEIR OWN VOLUNTARY ACT AND DEED AND THE VOLUNTARY ACT AND DEED OF SAID CORPORATION.

WITNESS MY HAND AND OFFICIAL SEAL AT OMAHA, NEBRASKA, IN SAID COUNTY, THE DATE LAST AFORESAID.

MY COMMISSION EXPIRES THE 6th DAY OF July, A.D. 1958.

MORTGAGE RELEASE

KNOW ALL MEN BY THESE PRESENTS: THAT WE, HARRY POST, ALSO KNOWN AS WILLIAM H. POST, AND EMMA GERTRUDE POST, MORTGAGEES UNDER THE MORTGAGE DATED OCTOBER 23, 1954 COVERING THE TRACT OF LAND AS DESCRIBED IN THE SURVEYOR'S CERTIFICATE AND EMBRACED IN THIS PLAT OF MAENNER WESTBROOK., LOTS 9 TO 14 INCLUSIVE, BLOCK II; BLOCKS 16, 17, 18, AND 19 INCLUSIVE; AND RECORDED IN BOOK 1172, PAGE 145 OF THE MORTGAGE RECORDS OF DOUGLAS COUNTY, NEBRASKA, HEREBY CONSENT TO AND APPROVE OF THE PLATTING OF SAID LAND AS SHOWN ON THIS PLAT AND HEREBY RELEASE SAID MORTGAGE OF THE LAND COVERED BY AND EMBRACED IN THE STREETS, DRIVES AND COLE CREEK PEDICATED TO THE PUBLIC AS SHOWN ON THIS PLAT WITHOUT PREJUDICE TO THE LIEN OF THE MORTGAGE ON THE BALANCE OF THE LAND DESCRIBED THEREIN.

ACKNOWLEDGEMENT

STATE OF NEBRASKA COUNTY OF DOUGLAS SS

ON THIS DAY OF TOW., A.D. 1936 BEFORE ME, A NOTARY PUBLIC, DULY COMMISSIONED AND QUALIFIED IN AND FOR SAID COUNTY, PERSONALLY CAME THE ABOVE HARRY POST, ALSO KNOWN AS WILLIAM H. POST, AND EMMA GERTRUDE POST, WHO ARE PERSONALLY KNOWN TO ME TO BE THE SAME IDENTICAL PERSONS WHOSE NAMES ARE AFFIXED TO THE MORTGAGE RELEASE ON THIS PLAT AS MORTGAGEES, AND THEY ACKNOWLEDGED THE SIGNING OF SAID MORTGAGE RELEASE TO BE THEIR VOLUNTARY ACT AND DEED.

WITNESS MY HAND AND OFFICIAL SEAL AT OMAHA, NEBRASKA, IN SAID COUNTY, THE DATE LAST AFORESAID. Revone C Brownlee NOTARY PUBLIC

MY COMMISSION EXPIRES THE 6 DAY OF July A.D. 1958

OMAHA CITY COUNCIL'S ACCEPTANCE

COUNTY TREASURER'S CERTIFICATE

THIS IS TO CERTIFY THAT I FIND NO REGULAR OR SPECIAL TAXES DUE OR DELINQUENT AGAINST THE PROPERTY DESCRIBED IN THE SURVEYOR'S CERTIFICATE AND EMBRACED IN THIS PLAT AS SHOWN BY THE RECORDS OF THIS OFFICE.

THIS PLAT OF MAENNER WESTBROOK, LOTS 9 TO 14 INCLUSIVE, BLOCK 11: BLOCKS 16. 17, 18 AND 19 INCLUSIVE; WAS APPROVED AND ACCEPTED BY THE CITY COUNCIL OF THE CITY OF OMAHA, NEBRASKA, THIS