

# BISHOP HEIGHTS

125-493  
7-463 A. T. A.  
24-58

24-413

## DEDICATION

51

The foregoing plat, known as Bishop Heights, a replat of vacated 27th Street and vacated Kessler Boulevard and Lots 1, 2, 3 and 6, Bishop Heights, Lot 67 all in SW 1/4 Sec. 6-T.9N.-R.7E., and outlot A & B and Lot 1, Block 3, Fiene Heights First Addition in S 1/2 Sec. 1, T.9N.-R.6E. of the 6th P.M., Lancaster County, Nebraska, is with the free consent and in accordance with the desire of the undersigned, sole owner and proprietor together with easements as shown on the foregoing plat for the construction and maintenance of sewers, conduits and pole lines. The streets and walkways as shown on the foregoing plat are hereby dedicated to the public for public use.

Witness my hand this 8 day of October, 1959

THE CATHOLIC BISHOP OF LINCOLN

A CORPORATION

by

*James V. Casey*  
PRESIDENT

## ACKNOWLEDGEMENT

STATE OF NEBRASKA } ss.  
LANCASTER COUNTY }

On this 8<sup>th</sup> day of October, 1959, before me, the undersigned, a Notary Public, duly commissioned, qualified for and residing in said County, personally came James V. Casey, President, of The Catholic Bishop of Lincoln, a Corporation, to me personally known to be the identical person whose name is affixed to the foregoing instrument as President of said Corporation, and he acknowledged the same to be his voluntary act and deed and the voluntary act and deed of the said The Catholic Bishop of Lincoln, a Corporation; and that the Corporate Seal of said corporation was affixed thereto by its authority.

*Robert P. Sheehy*  
NOTARY PUBLIC

My Commission expires the 2<sup>nd</sup> day of Feb., 1965.

## APPROVAL

The foregoing plat was approved by the City Planning Commission of the City of Lincoln, Nebraska, on this 14<sup>th</sup> day of October, 1959.

ATTEST: *Wm. O. Schuman*  
ACTING CHAIRMAN

## ACCEPTANCE

The foregoing plat and dedication approved and accepted by the City Council of the City of Lincoln, Nebraska, by Ordinance No. 7028, passed the 26<sup>th</sup> day of October, 1959.


ATTEST: *Harold W. Springer*  
CITY CLERK

## SURVEYOR'S CERTIFICATE

I hereby certify that I have accurately surveyed and staked out the foregoing plat of Bishop Heights. Iron pipes are set at all lot corners and at other points marked on the plat. All dimensions are in feet or decimals of a foot and are chord measurements unless otherwise shown.

Signed this 29 day of AUGUST, 1959.

*McShaffer*  
ENGINEER E-205, N.E. 55

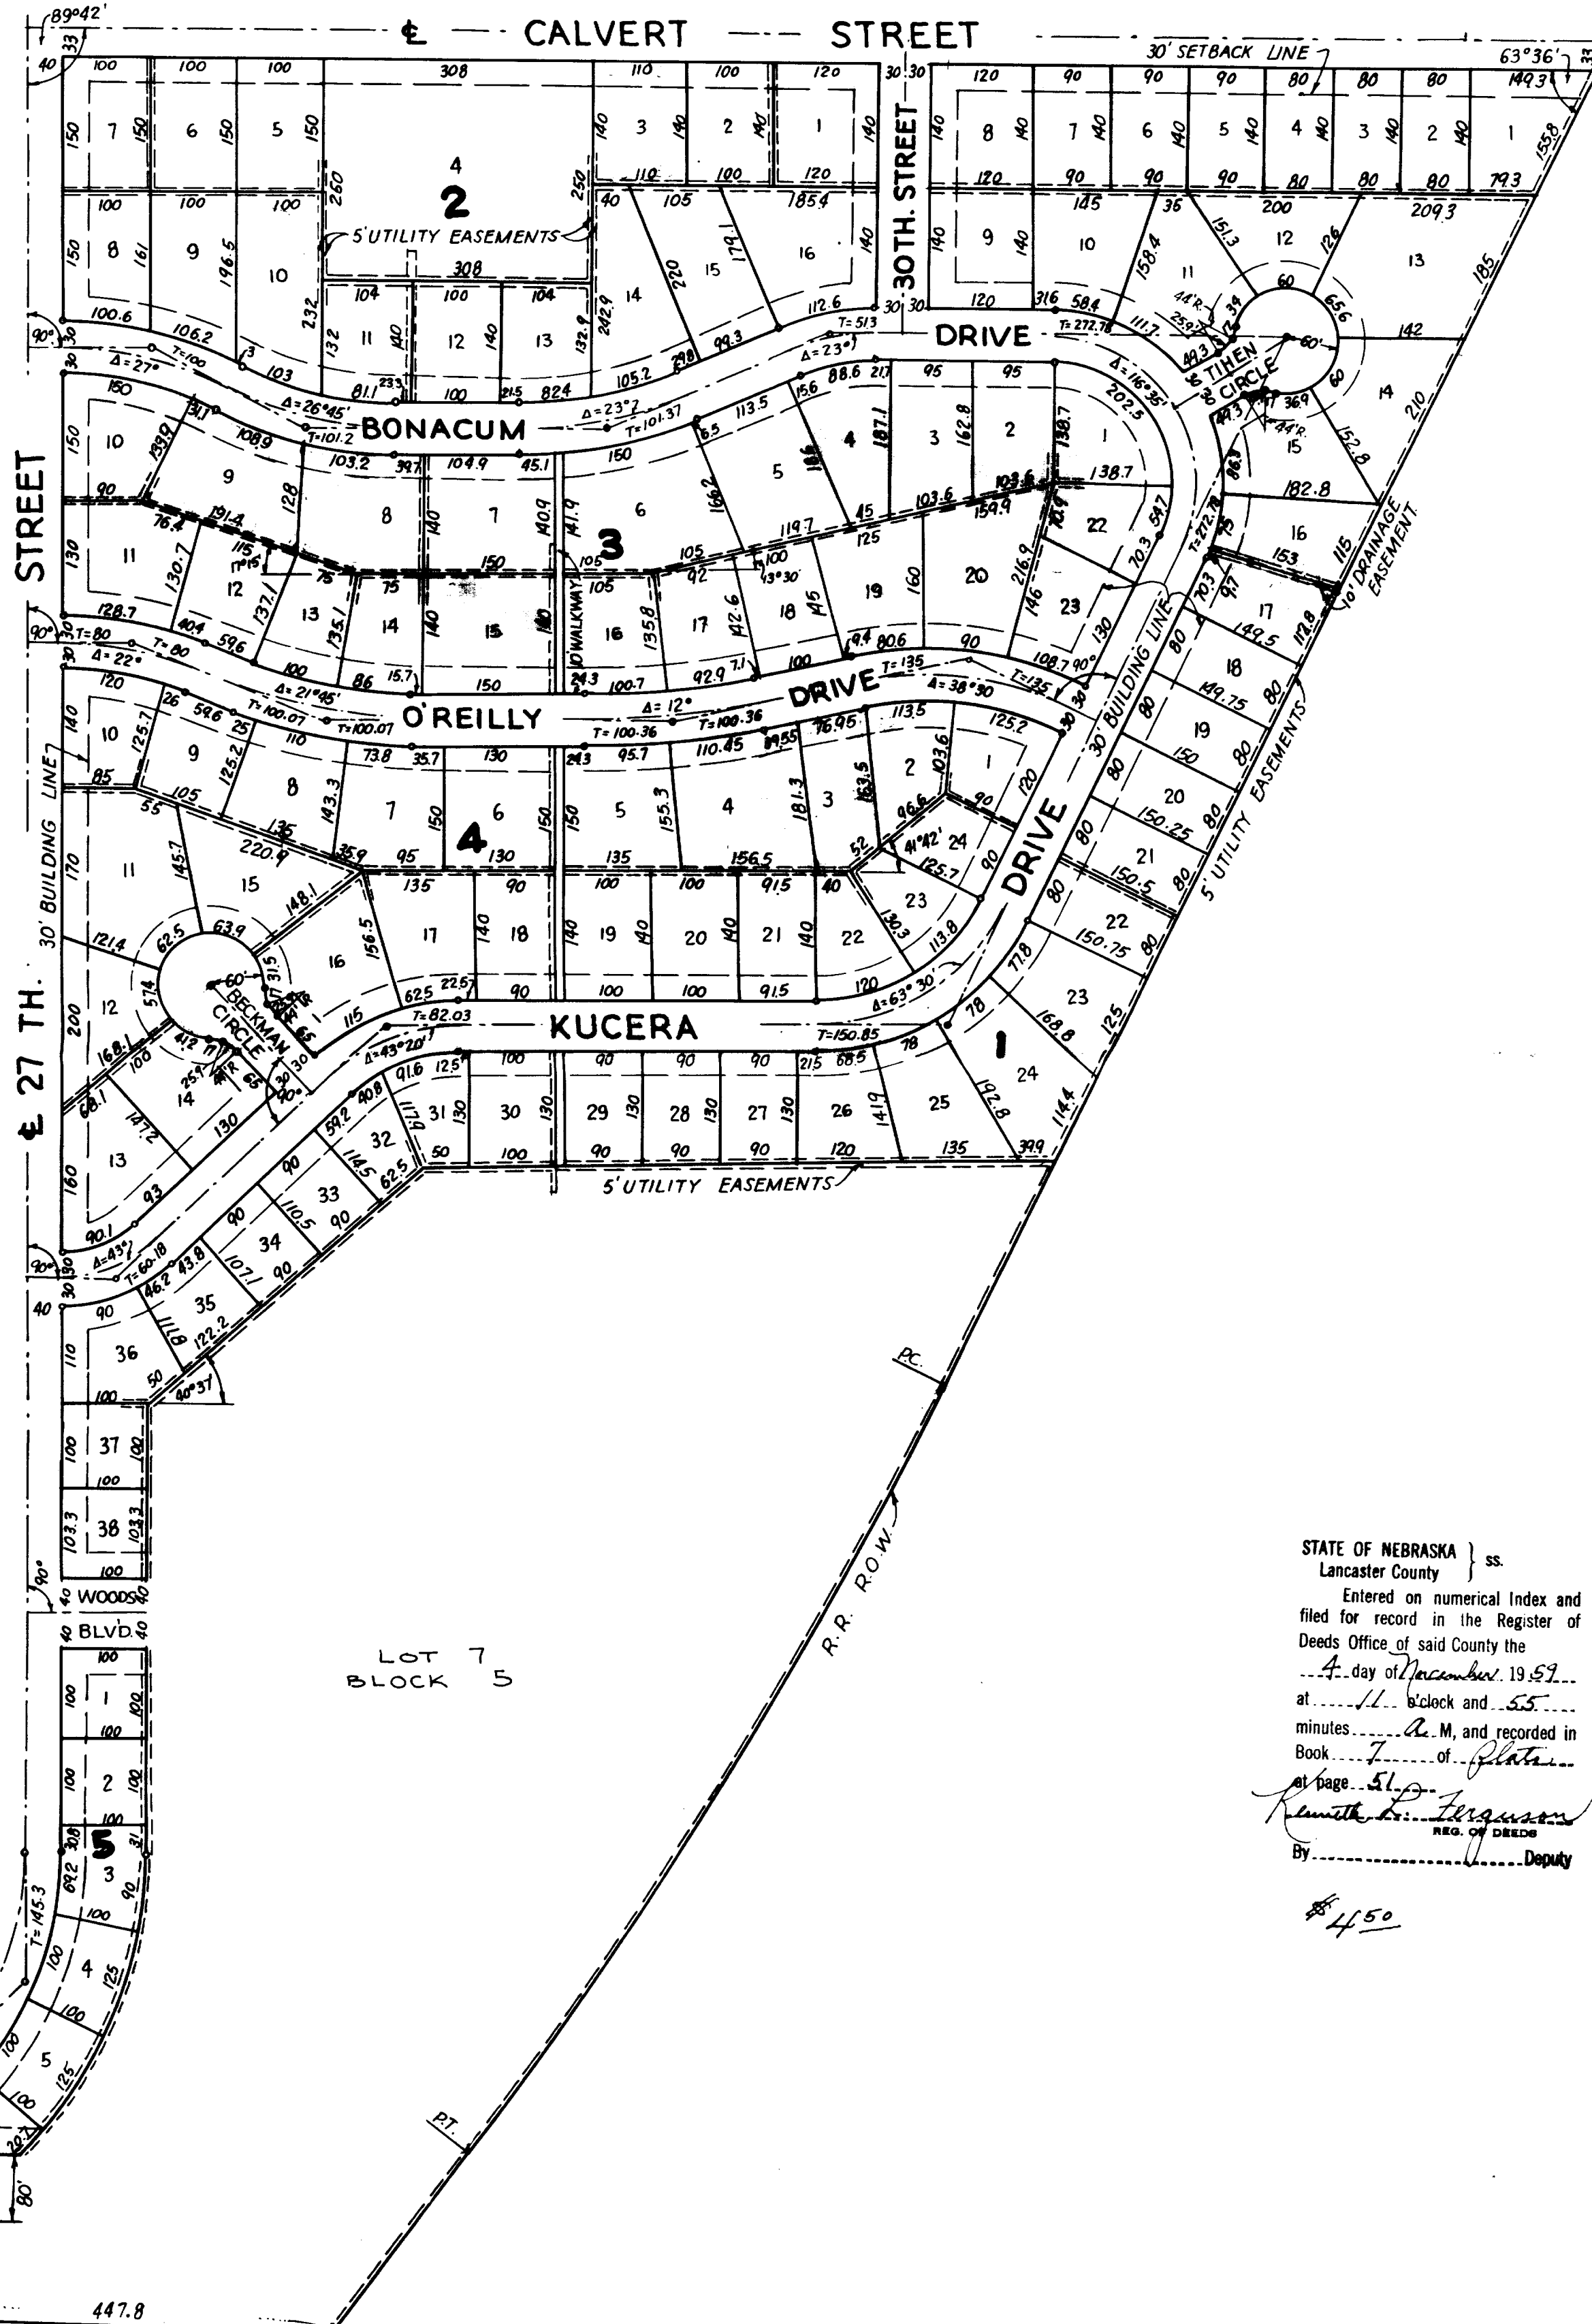

STATE OF NEBRASKA } ss.  
Lancaster County }  
Entered on numerical Index and  
filed for record in the Register of  
Deeds Office of said County the  
... day of ... 19...  
at ... o'clock and ...  
minutes ... A.M. and recorded in  
Book ... of ...  
at page ...  
By ... Deputy

\$450