


# BELMONT


## ADDITION TO LINCOLN

### NEB.

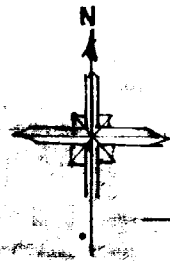

Scale 200<sup>ft</sup> = 1 inch.

14 April 1887  
9 1887  
and received in 1887  
of  
O. B. Baird  
100 Pa  
J. W.

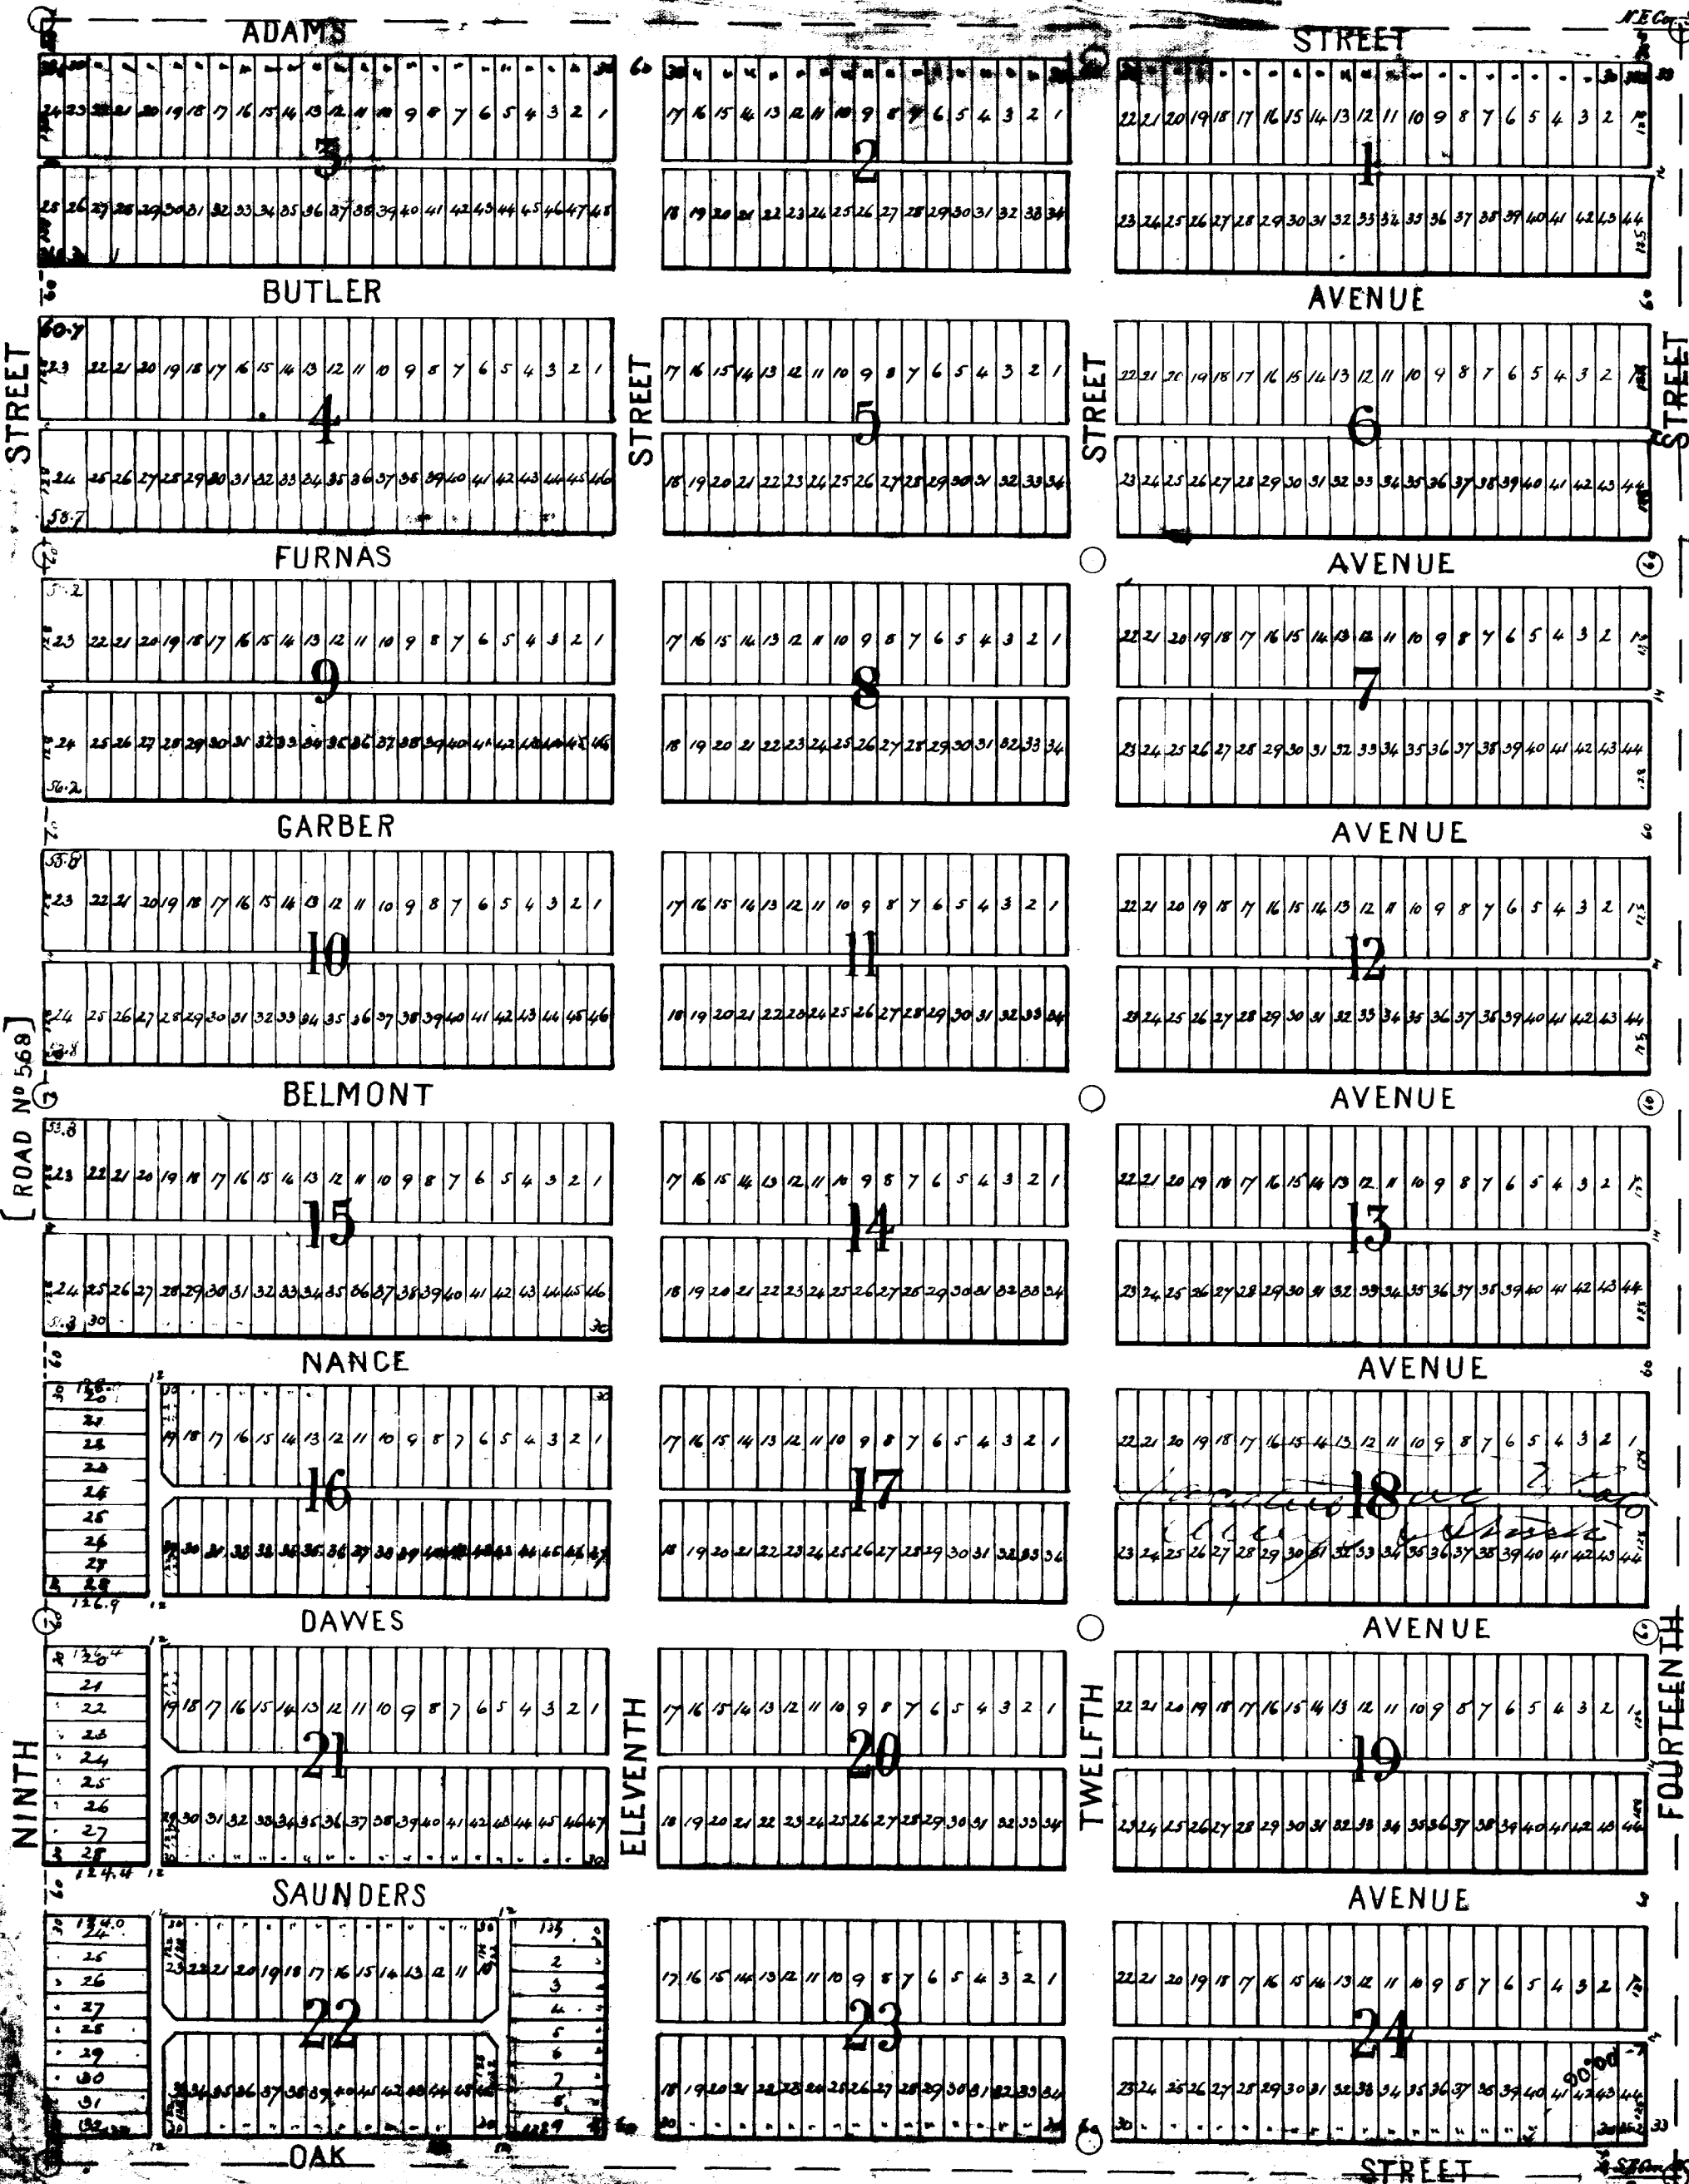


### Legend:

Belmont Addition to Lincoln Neb. comprises the following tract: commencing at the N.E. corner of Sec. 14, T. 10N. R. 6E and running thence west on section line 2021<sup>1</sup>/<sub>2</sub> feet to east line of road No. 568 thence south on east line of said road to the south line of the N.E. 1/4 of said Sec. 14 thence east 2002 feet to the S.E. corner of said N.E. 1/4 thence north on section line to place of beginning.

All lots, streets and alleys have dimensions as indicated in feet and decimals by red figures on the plat.

All lot lines except those on east line of Ninth Street are parallel with or at right angles to the east line of said N.E. 1/4 of Sec. 14.

Oak stakes are set at all lot corners on the block lines.

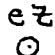Stones are set at points marked thus: .

April 18<sup>th</sup> A.D. 1887. J. P. Walton Co. Surveyors  
By O. B. Baird, Deputy

The foregoing subdivision of the following tract of land commencing at the N.E. corner of Sec. 14 and running thence west on section line 2021<sup>1</sup>/<sub>2</sub> feet to east line of road No. 568 thence south on east line of said road to the south line of the N.E. 1/4 of said Sec. 14 thence east 2002 feet to the S.E. corner of said N.E. 1/4 thence north on section line to place of beginning as the same appears on the annexed plat is with the free consent and in accordance with the desire of the undersigned owners and proprietors.

Signed this 18<sup>th</sup> day of April A.D. 1887

In presence of

W. B. Baird } Daniel W. Moseley  
Virginia Moseley

The State of Nebraska } ss.  
Lancaster County }  
On this 18 day of April A.D. 1887, before me, the undersigned a Notary Public duly commissioned and qualified for and residing in said county personally came

Daniel W. Moseley and Virginia Moseley  
Husband and Wife

To me known to be the identical persons who executed the foregoing instrument and they acknowledged the same to be their voluntary act and deed.

Witness my hand and notarial seal the day and year last above written

W. B. Baird  
Notary Public.

