

Kathy Flynn Thurlow
13830-00

2000 NOV 29 AM 9:13


KATHY FLYNN THURLOW
COUNTY RECORDER
DUBUQUE CO., IOWA FEES
\$6.00

Prepared by: STUMBO AND ASSOCIATES-LAND SURVEYING, INC. P.O. Box 1664, Ames, Iowa 52068 Ph# 515-233-3689



PLAT OF SURVEY (RETRACEMENT)

LEGAL DESCRIPTION:

LOT 9 AND LOT 10 IN WEST VIEW ADDITION IN THE CITY OF NEW VIENNA, IOWA, ACCORDING TO THE THE RECORDED PLAT THEREOF, SUBJECT TO EASEMENTS OF RECORD.

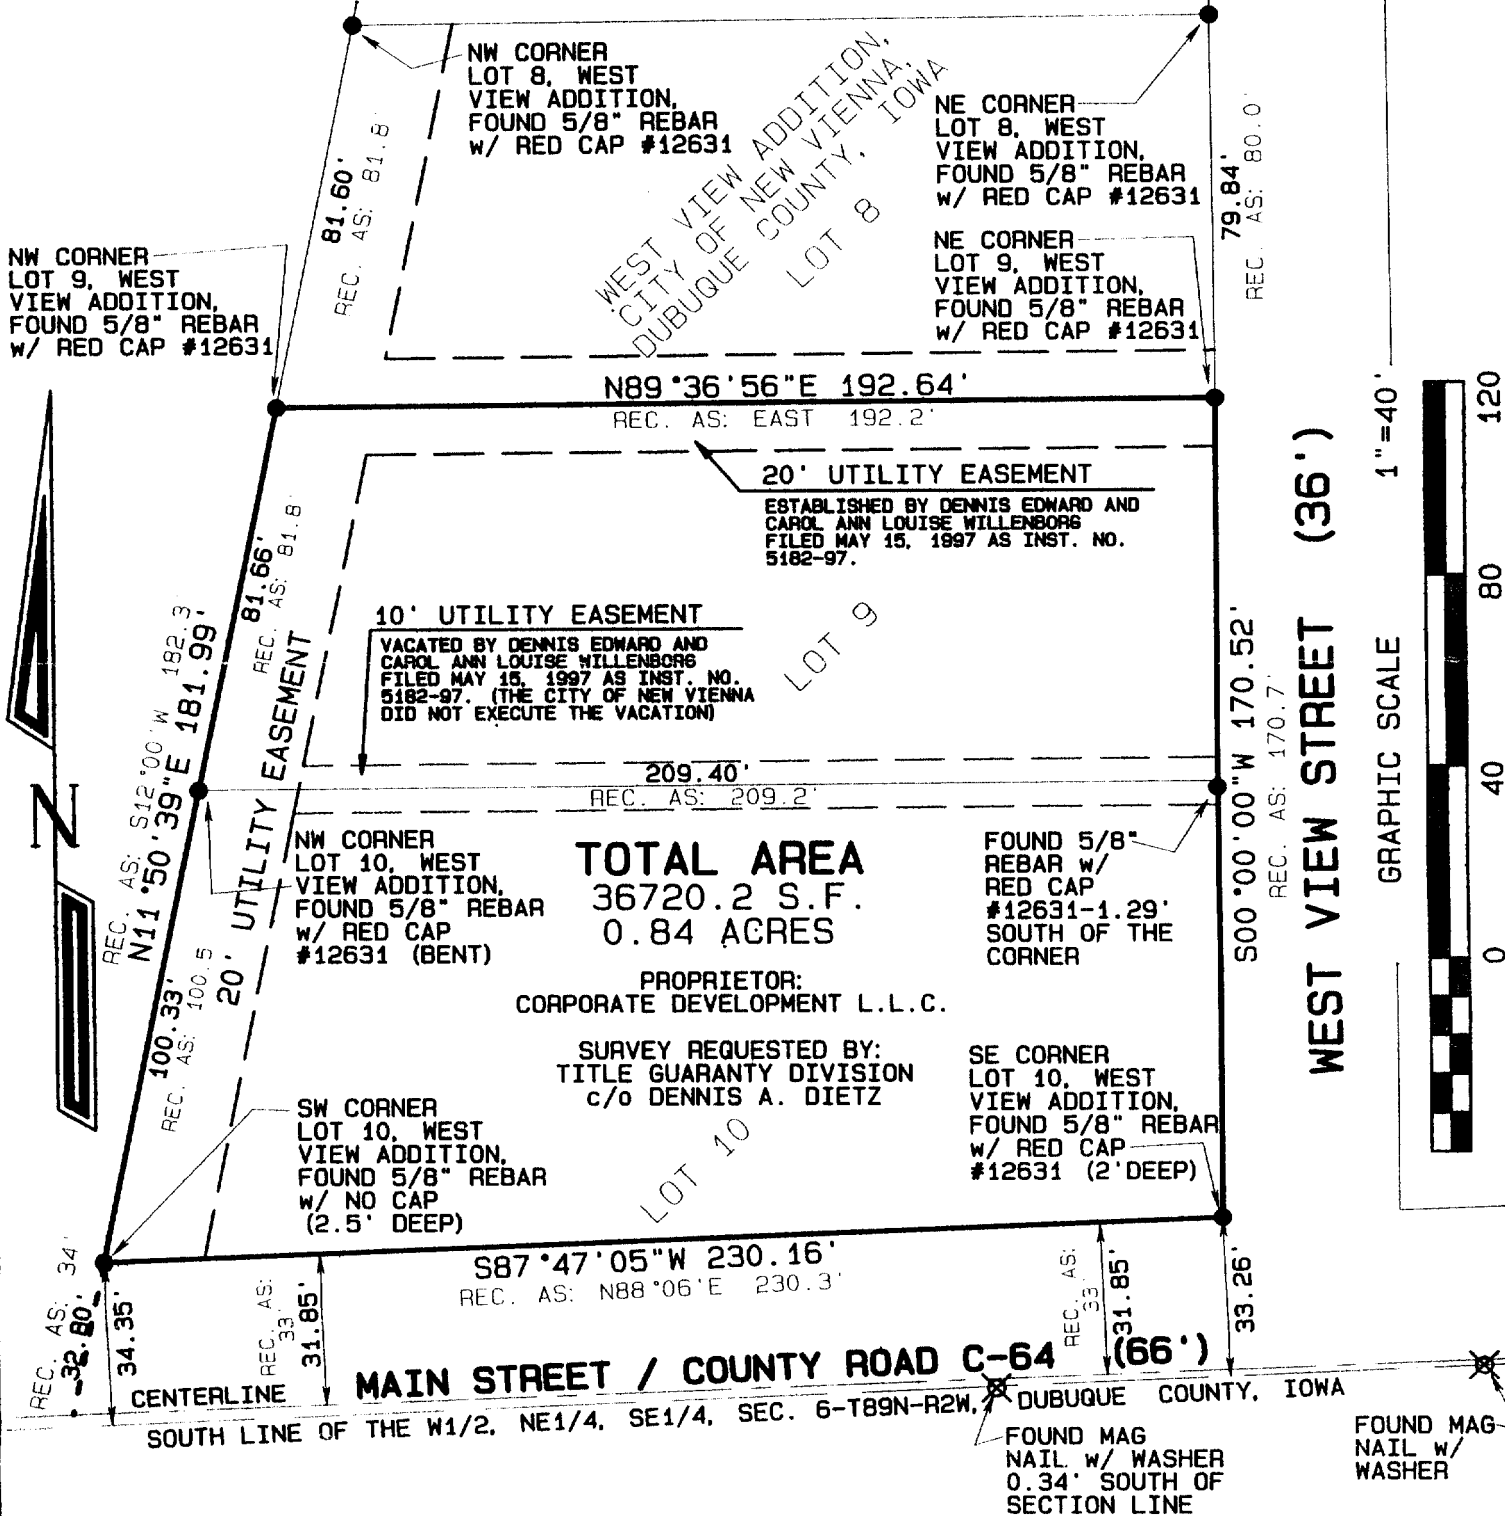

WEST VIEW STREET (36')

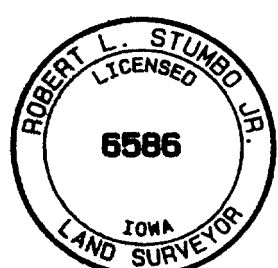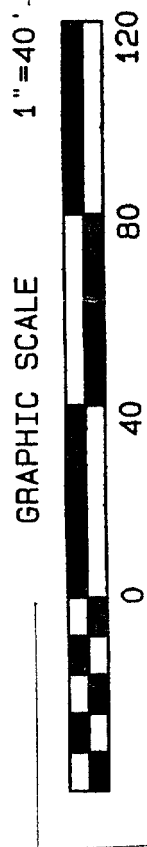

I hereby certify that this land surveying document was prepared and the related survey work was performed by me or under my direct personal supervision and that I am a duly licensed Land Surveyor under the laws of the State of Iowa

Robert L. Stumbo Jr.
Robert L. Stumbo Jr.
My license renewal date is December 31, 2000

Date: 11-1-2000
License #6586

Pages or sheets covered by this seal: THIS SHEET ONLY

STUMBO AND ASSOCIATES-LAND SURVEYING, INC.
P.O. Box 1664
Ames, Iowa 50010
Ph# 515-233-3689
Fax 515-233-4403

Project: 14725 & 0164
Date: 10/24/2000
Sheet: 1 of 1