


**GREEN VALLEYS**

REPLAT OF BLOCK 1, REPLAT OF THE EAST PART OF BLOCK 2 AND REPLAT OF THE EAST PART OF BLOCK 3, AND ALSO FILING PLAT OF BLOCKS 4, 5, 6, 7, AND 8, AND LOT 1, BLOCK 9, AND LOT 1, BLOCK 11.  
SCALE 1" = 400.0'  
ROUBAUGH ENGINEERING CO. JUNE 18, 1949

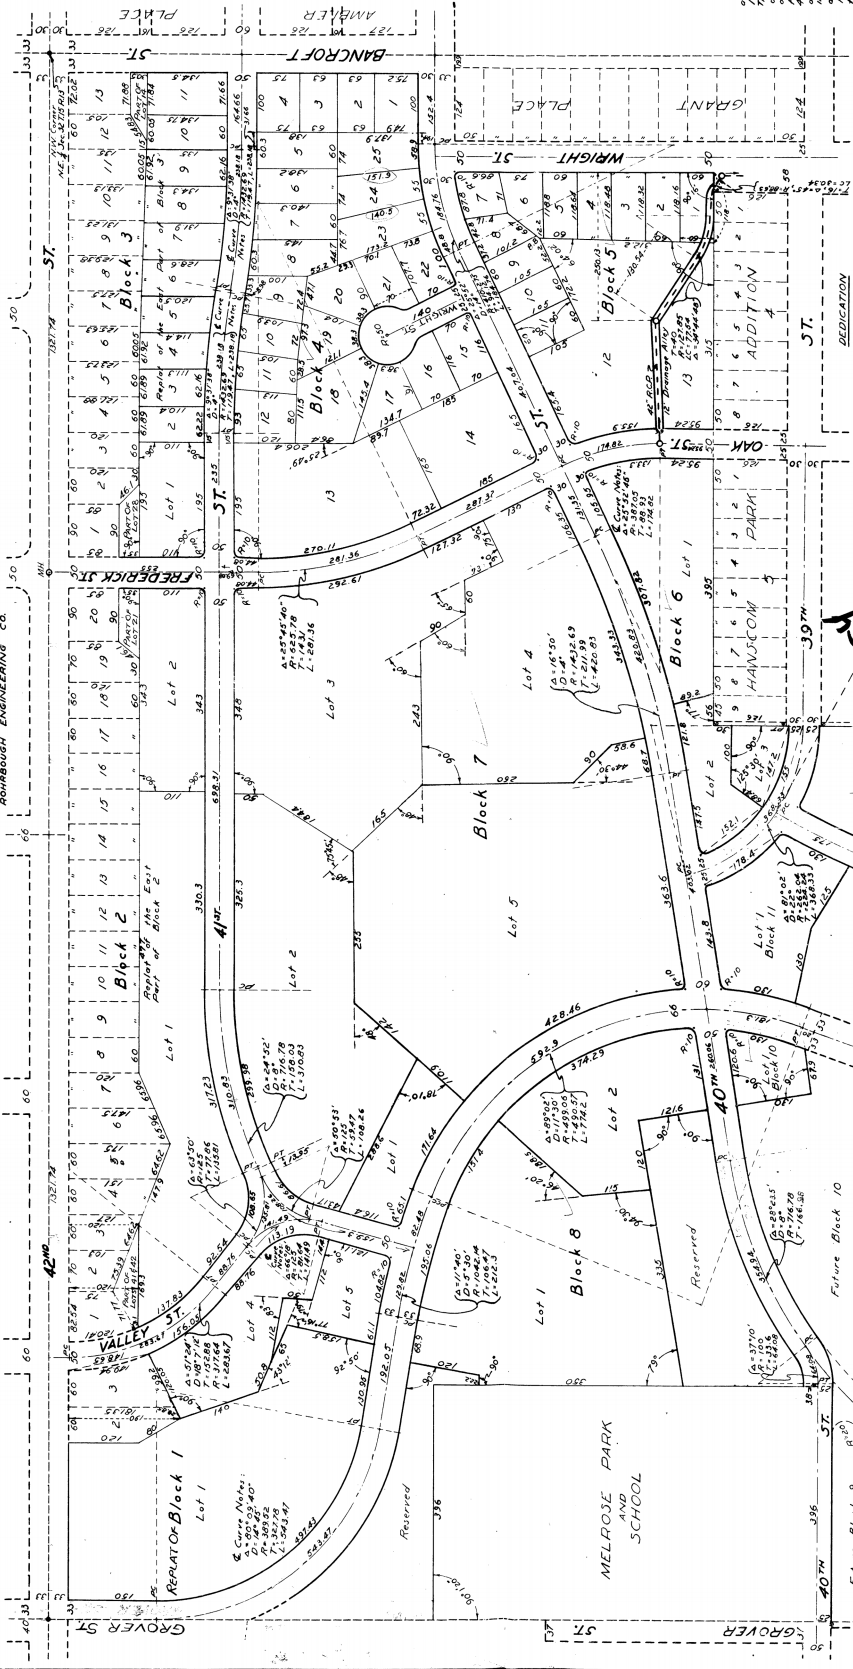

**APPROVAL OF THE CITY ENGINEER OF OMAHA**  
I hereby approve the Plat of Block 1, Green Valleys, the East Part of Block 2, Green Valleys, the East Part of Block 3, Green Valleys, and also the Plat of Blocks 4, 5, 6, 7, and 8, Green Valleys, and also Lot 1, Block 9, Green Valleys, and also Lot 1, Block 11, Green Valleys, as shown on the Plat of June 18, 1949.

**APPROVAL OF THE OMAHA CITY PLANNING COMMISSION**  
The Plat of Block 1, Green Valleys, the East Part of Block 2, Green Valleys, the East Part of Block 3, Green Valleys, and also the Plat of Blocks 4, 5, 6, 7, and 8, Green Valleys, and also Lot 1, Block 9, Green Valleys, and also Lot 1, Block 11, Green Valleys, as shown on the Plat of June 18, 1949, is in accordance with the City Planning Commission's plan for the area.

**OMAHA CITY COUNCILS ACCEPTANCE**  
The Plat of Block 1, Green Valleys, the East Part of Block 2, Green Valleys, the East Part of Block 3, Green Valleys, and also the Plat of Blocks 4, 5, 6, 7, and 8, Green Valleys, and also Lot 1, Block 9, Green Valleys, and also Lot 1, Block 11, Green Valleys, as shown on the Plat of June 18, 1949, is hereby accepted by the City Council of Omaha, Nebraska, on June 18, 1949.

**COUNTY TREASURER'S CERTIFICATE AS TO TAXES**  
I hereby certify that the taxes on the property shown on the Plat of June 18, 1949, have been paid to the County Treasurer of Omaha, Nebraska, on or before the date of the filing of the Plat.

**CELESTINE**  
City Engineer

**W. J. Wagoner**  
City Engineer

**W. J. Wagoner**  
City Engineer

**ACKNOWLEDGMENT**  
On this 18th day of June, 1949, before me, the undersigned, a Notary Public in and for the State of Nebraska, personally appeared the several named parties, who are personally known to me, and they acknowledged to me that they executed the foregoing Plat of Block 1, Green Valleys, the East Part of Block 2, Green Valleys, the East Part of Block 3, Green Valleys, and also the Plat of Blocks 4, 5, 6, 7, and 8, Green Valleys, and also Lot 1, Block 9, Green Valleys, and also Lot 1, Block 11, Green Valleys, as shown on the Plat of June 18, 1949, for the purposes and in the capacity therein expressed.

**W. J. Wagoner**  
Notary Public

**REPLAT OF BLOCK 1, REPLAT OF THE EAST PART OF BLOCK 2, AND REPLAT OF THE EAST PART OF BLOCK 3, AND ALSO FILING PLAT OF BLOCKS 4, 5, 6, 7, AND 8, AND LOT 1, BLOCK 9, AND LOT 1, BLOCK 11.**

**APPROVAL OF THE CITY ENGINEER OF OMAHA**  
I hereby approve the Plat of Block 1, Green Valleys, the East Part of Block 2, Green Valleys, the East Part of Block 3, Green Valleys, and also the Plat of Blocks 4, 5, 6, 7, and 8, Green Valleys, and also Lot 1, Block 9, Green Valleys, and also Lot 1, Block 11, Green Valleys, as shown on the Plat of June 18, 1949.

**APPROVAL OF THE CITY ENGINEER OF OMAHA**  
I hereby approve the Plat of Block 1, Green Valleys, the East Part of Block 2, Green Valleys, the East Part of Block 3, Green Valleys, and also the Plat of Blocks 4, 5, 6, 7, and 8, Green Valleys, and also Lot 1, Block 9, Green Valleys, and also Lot 1, Block 11, Green Valleys, as shown on the Plat of June 18, 1949.

**WITNESSES**  
I, the undersigned, a Notary Public in and for the State of Nebraska, do hereby certify that the foregoing Plat of Block 1, Green Valleys, the East Part of Block 2, Green Valleys, the East Part of Block 3, Green Valleys, and also the Plat of Blocks 4, 5, 6, 7, and 8, Green Valleys, and also Lot 1, Block 9, Green Valleys, and also Lot 1, Block 11, Green Valleys, as shown on the Plat of June 18, 1949, is a true and correct copy of the original Plat as shown to me by the parties thereto.

**W. J. Wagoner**  
Notary Public

2354 BK.19

*S. Dwyer*

RECEIVED  
1949 JUL 29 AM 10:30  
REGISTER OF DEEDS  
DOUGLAS COUNTY, NEBR.

*2354*

THE STATE OF NEBRASKA  
County of Douglas  
For the purpose of recording and filing  
for the purpose of the Register of  
Deeds and recording the same  
Vol. *859* Deeds  
Page *191*

*[Signature]*

By *[Signature]*  
No. *45/536/1/1/13/35/1/43-014*  
74 25  
Compared *[Signature]*