

18

FILED #10-50
M. DEEDS #17

FILED
BOOK 245 PAGE 462
96 JAN -4 PM 12:57
1291

RESOLUTION NO. 95-321

Carol Stevens
REGISTER OF DEEDS
DODGE COUNTY, NE

Council member *Jim Mackey* offers the following resolution and moves its adoption, seconded by Council member *Bob Warner*

RESOLVED: That MICHAEL H. SIMMONDS, owner of Lot 1, Block 1, Howard Williams Fifth Addition, an addition to the City of Fremont, Dodge County, Nebraska, except that part taken by the State of Nebraska Dept. of Roads, desires to subdivide the lot into two (2) lots described as follows:

The west 237.00 feet of Lot 1, Block 1, Howard Williams Fifth Addition, an addition to the City of Fremont, Dodge County, Nebraska

Lot 1, Block 1, Howard Williams Fifth Addition, an addition to the City of Fremont, Dodge County, Nebraska, except the west 237.00 feet of said Lot 1; and, except that part taken by the State of Nebraska Dept. of Roads


The subdivision of these lots is hereby approved subject to receipt of proper easements ; and the Mayor and City Clerk are hereby directed to sign this resolution on behalf of the City Council.

PASSED AND APPROVED THIS 26th DAY OF December 1995
Donald B. Edwards
DONALD B. EDWARDS, MAYOR

ATTEST:
Bonnie L. Paulin
Bonnie L. Paulin
City Clerk



23rd ST. (U.S. HWY. 30)

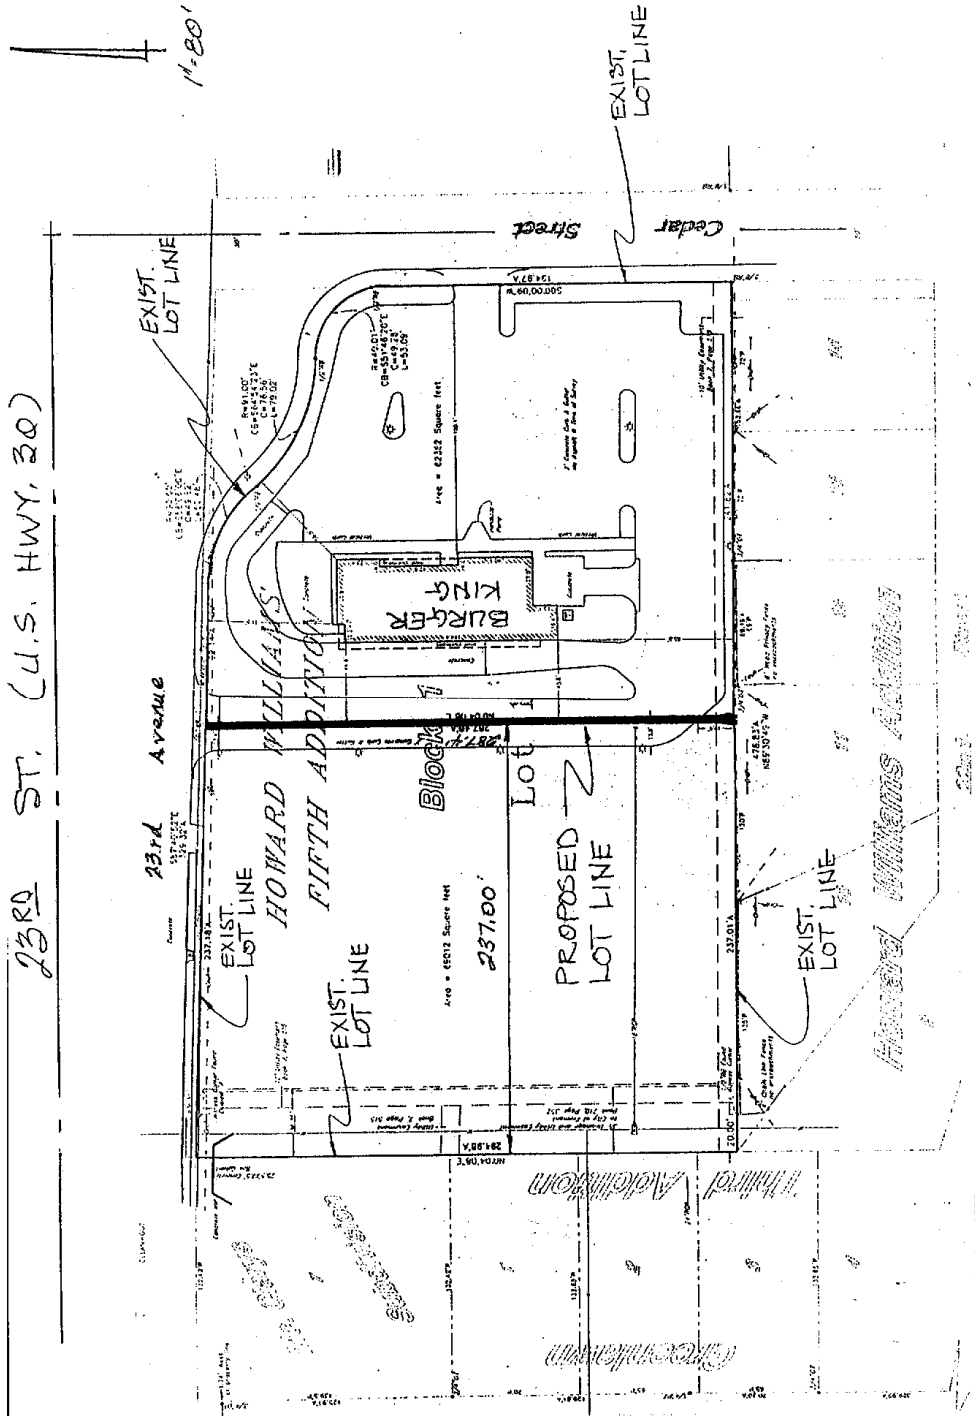

UTILITY NOTES

MICHAEL H. SIMMONDS
 LOT 1, BLK. 1
 HOWARD WILLIAMS 5TH ADDITION
 FREMONT NE
 ZONED: C-2
 DATE: 12/05