


YOUNG'S HYLAND PARK ADDITION

SCALE 1" = 200'

STATE OF NEBRASKA }
 Lancaster County }
 Recorder's Office
 Official Index
 Book 10
 Page 26
 December 22, 1923
 J. S. Wheeler, Recorder of Deeds

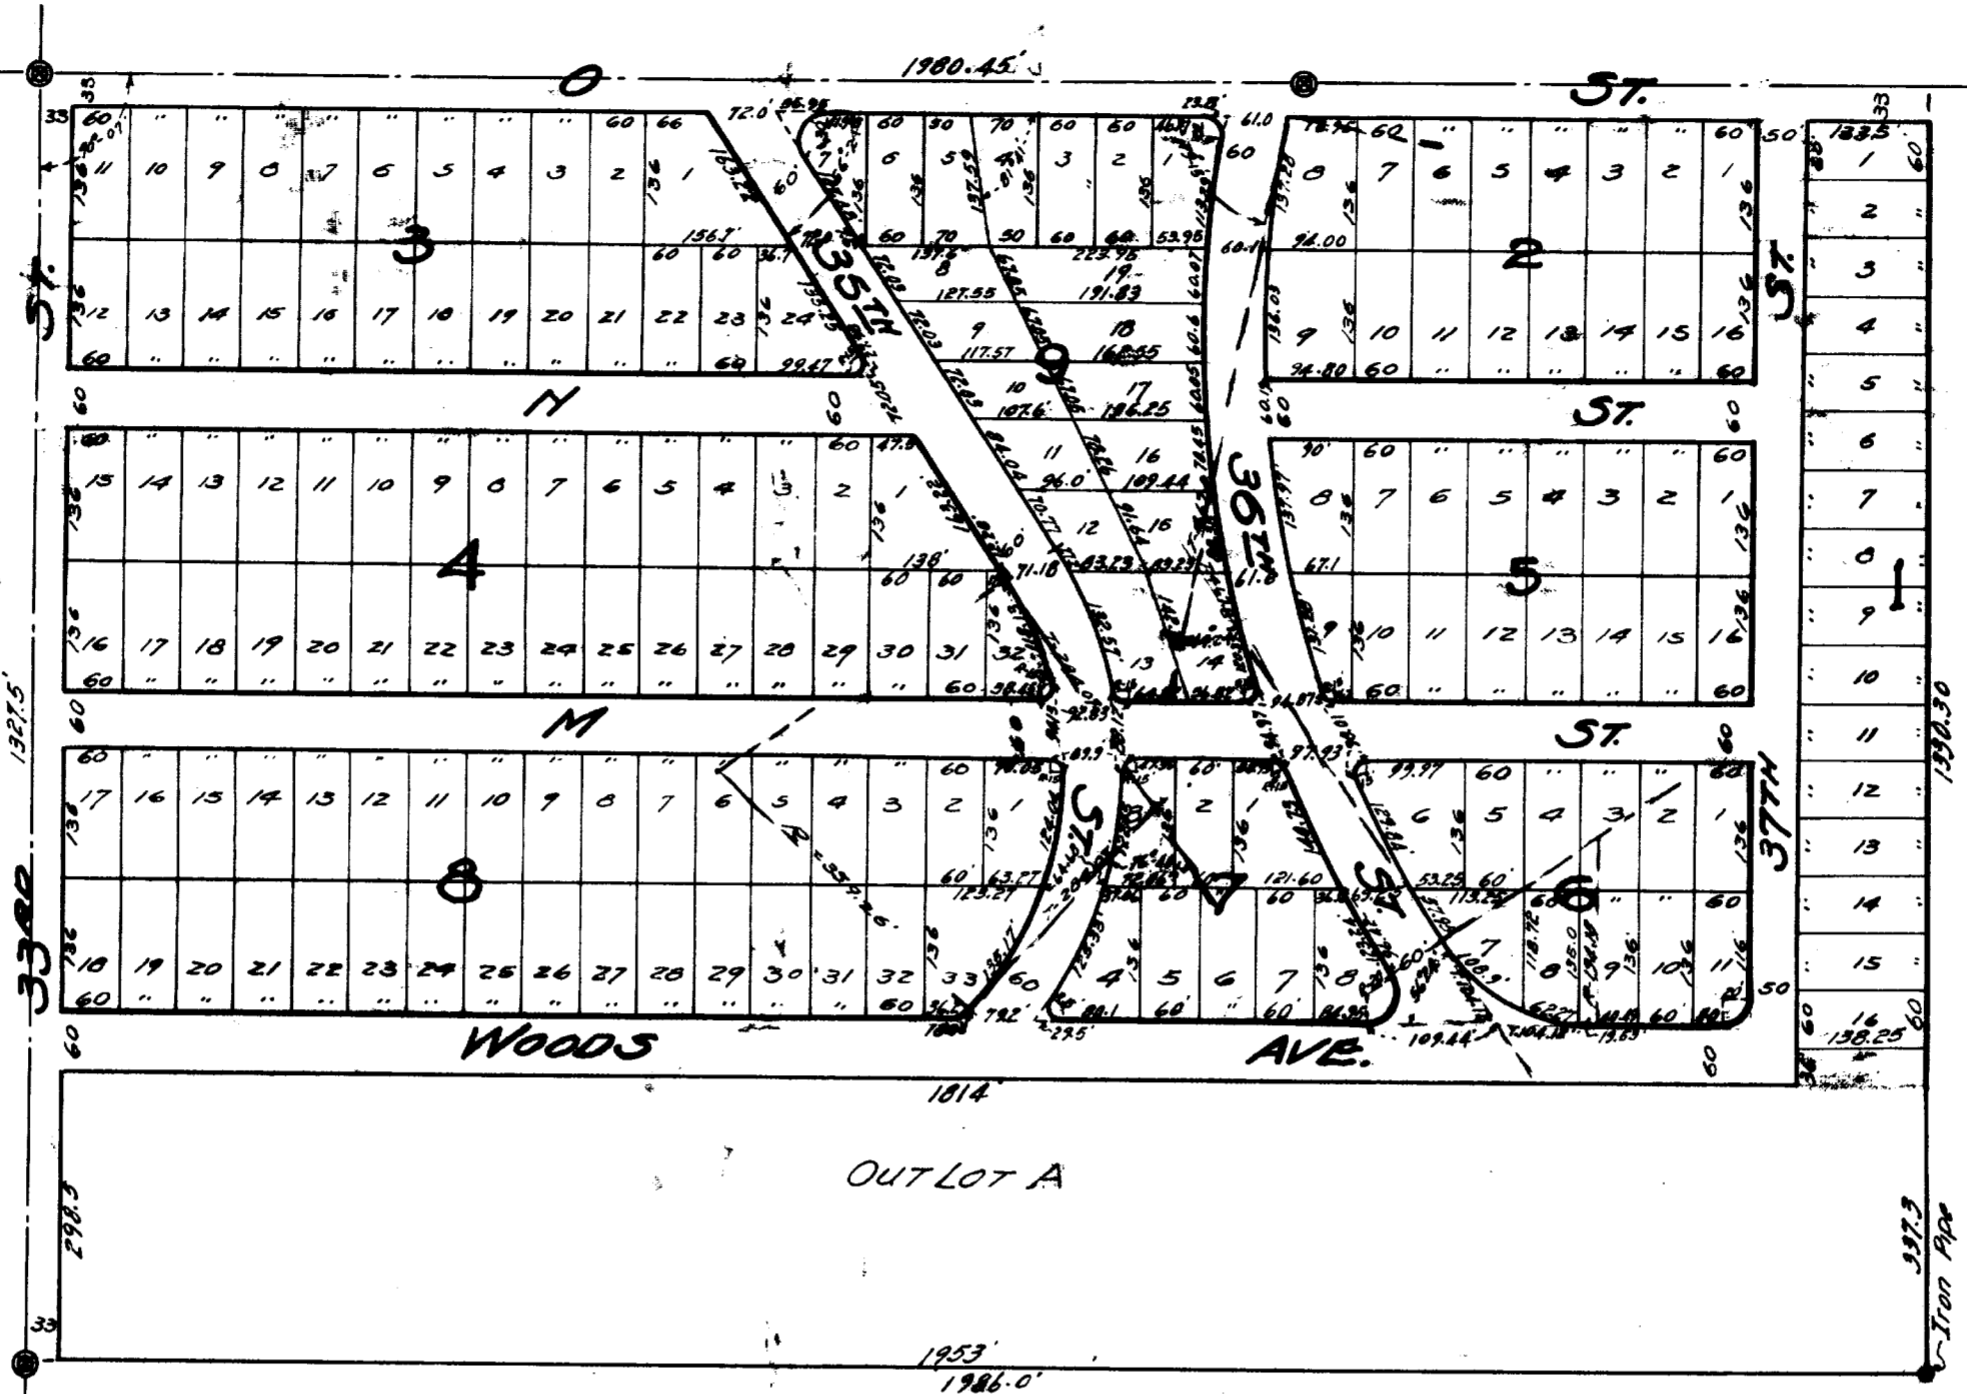

I hereby certify that I have surveyed and staked out YOUNG'S HYLAND PARK ADDITION as the same appears on the foregoing plat. The dimensions of all lots and the widths of all streets are shown in feet and decimals on the plat. Iron pipes are set at all lot corners. Permanent monuments are set at all points marked thus \odot
 Signed this 12th day of September 1923.

Arthur J. Edgerton
 County Surveyor

The foregoing subdivision of Lots 33, 53, 57 and 58 of Irregular Tracts in the NE⁴ of Section 30, T10N-R7E of the 6th PM, and the platting of the same as YOUNG'S HYLAND PARK ADDITION is with the free consent and in accordance with the desire of the undersigned sole owners and proprietors. The streets shown thereon are hereby dedicated to the use of the public, together with an easement on the rear (2) two feet of each lot for the construction and maintenance of sewers, conduits and pole lines; also an easement on the West 10 feet of Lots 4, 12, 13, 16, 17, 18, 19 and the East 10 feet of Lots 58, 9, 10, 11, 12 and 13; Block 9, for drainage purposes.

Witness our hand this 12th day of September 1923.

Witness: *H. L. Gregory*

Halleck C. Young
Alice S. Young

State of Nebraska }
 Lancaster County } ss.

On this 12th day of Sept., 1923, before me the subscriber, a Notary Public, duly commissioned, qualified for and residing in said County, personally came Halleck C. Young and Alice S. Young, husband and wife, personally known to me to be the identical persons whose names are affixed to the foregoing instrument as sole owners and proprietors and acknowledged said instrument to be their voluntary act and deed.
 Witness my hand and Notarial Seal, the day and year last above written.

Harmar J. Gregory
 Notary Public

My commission expires March 20, 1925.

Approved and accepted by the City Council of Lincoln, Nebraska by Ordinance No. 2239 passed November 26, 1923.

Attest *Wm. H. Berg*
 City Clerk