


Sec. 28-T8N-R7E

Salttillo

Scale: 1 inch = 200 feet

THIS PLAT IS INTENDED TO SHOW AS ACCURATELY AS POSSIBLE THE RELATIONSHIP OF TRACTS OF LAND BUT IS NOT INTENDED TO BE CONSTRUED AS A SURVEY ACCURATE IN ANY MANNER

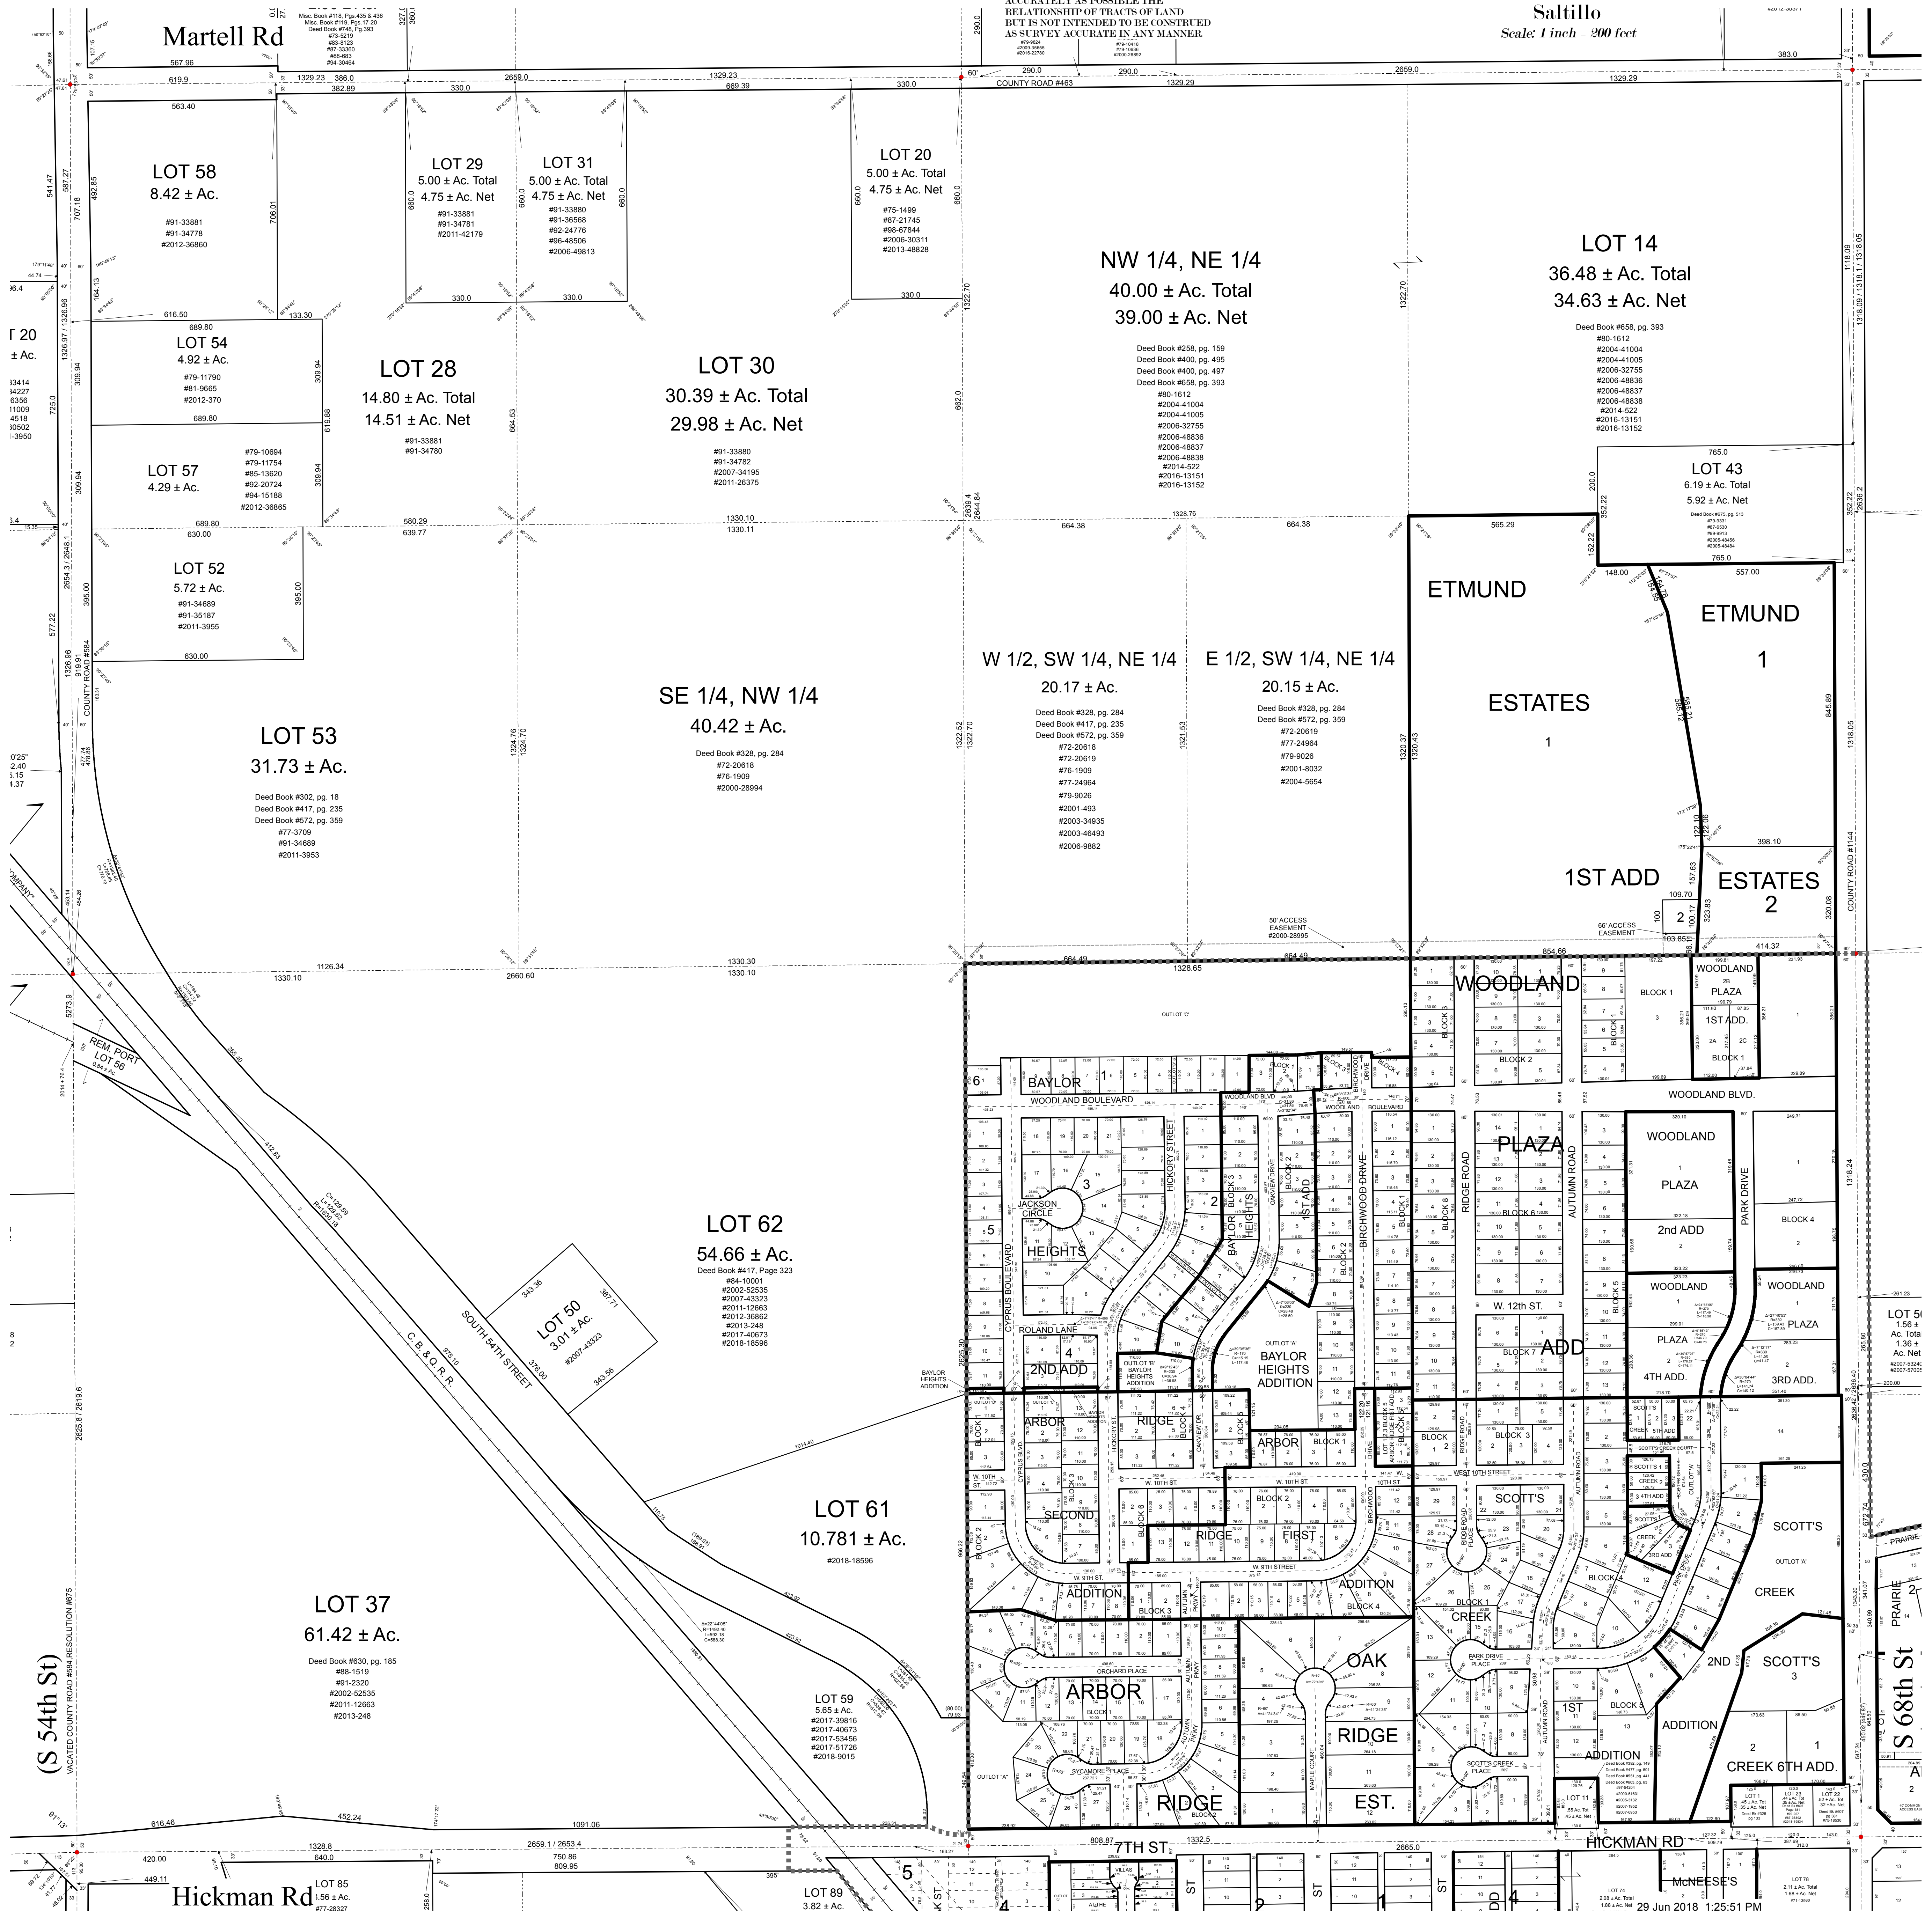

LOT 51
1.56 ±
Ac. Total
1.36 ±
Ac. Net
#2007-5334
#2007-5700

LOT 11
0.45 ± Ac. Net
#2017-1822
#2017-1823



29 Jun 2018 1:25:51 PM