


WILBER

SALINE CO. NEB.

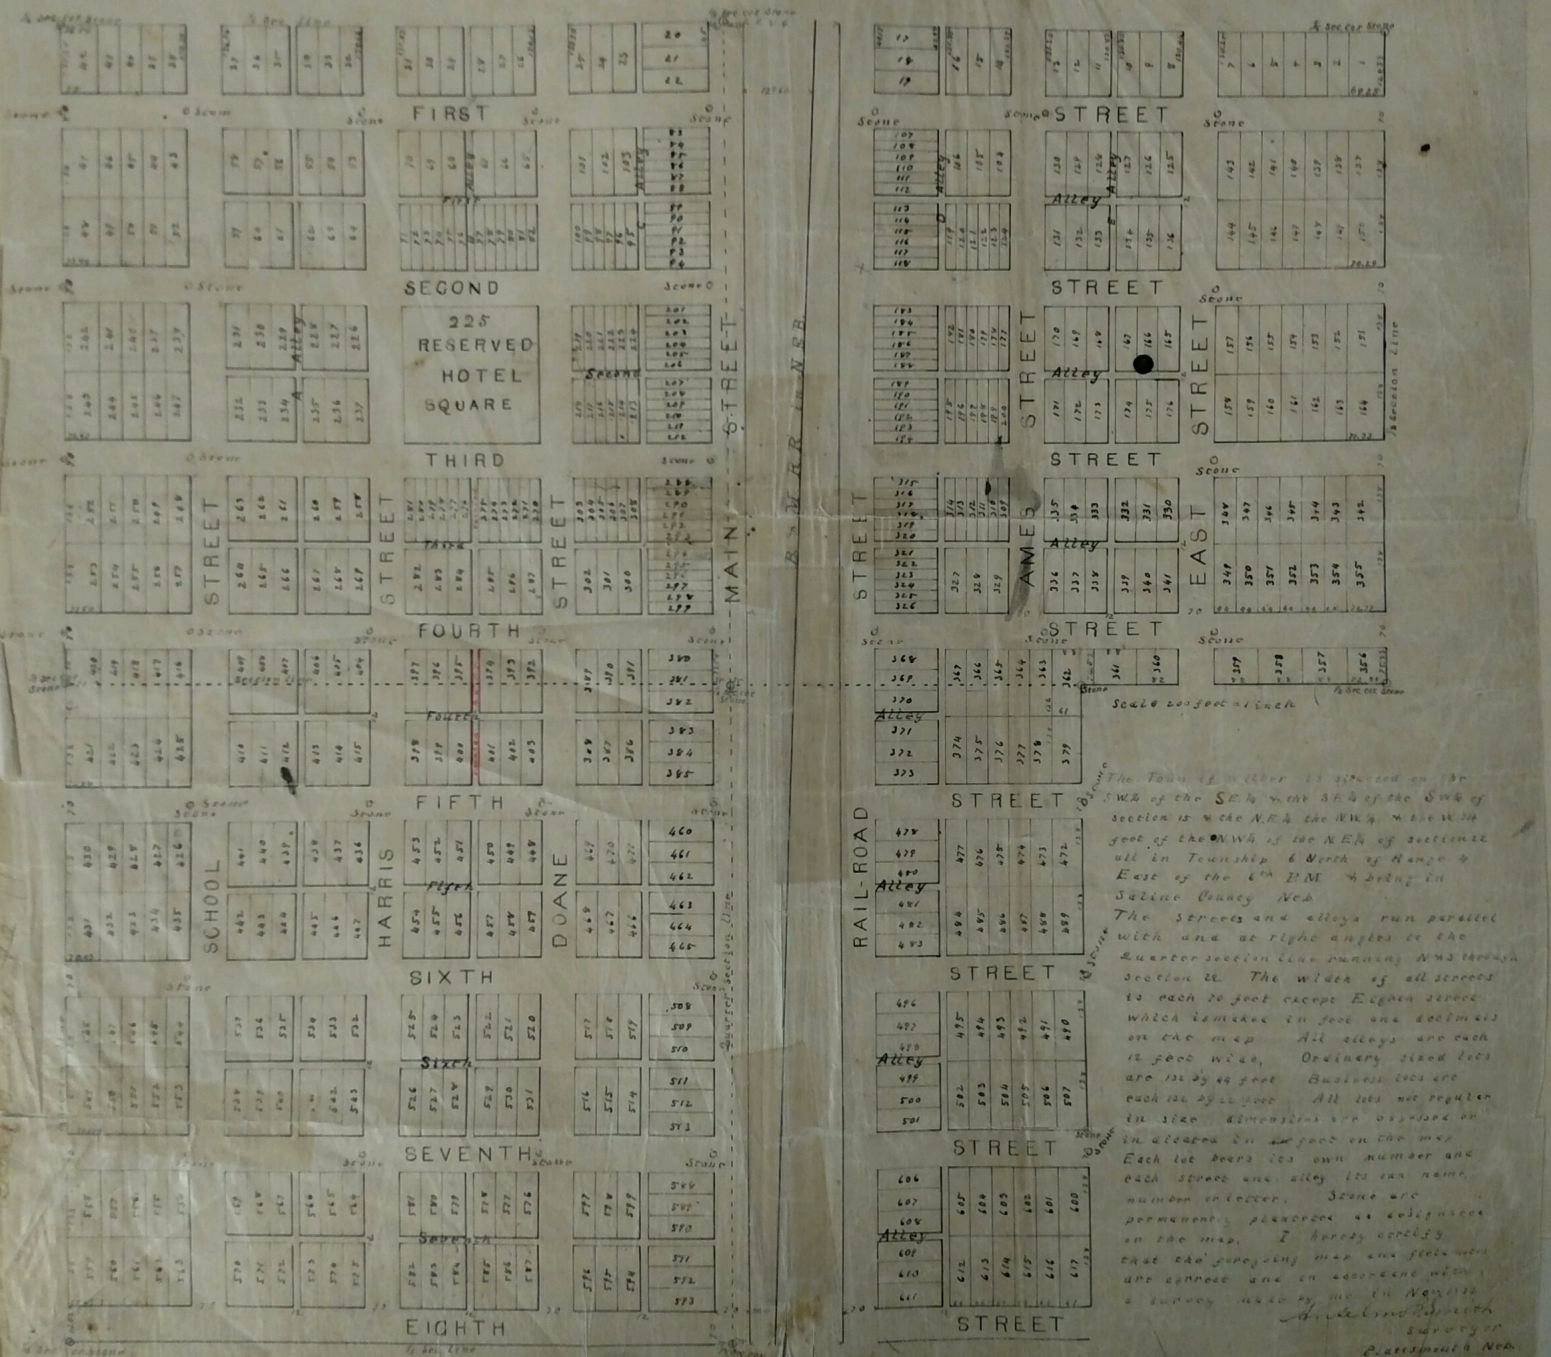

384	43
	49
	52
	57
	52

O Stone

243	242
244	241
245	240
246	239
247	238

57	60	61
62	63	64

232	231
233	230
234	229
Alley	
235	228
236	227
237	226

71	72	73	74	75	76
B	77	78	79	80	81

SECOND

225
RESERVED
HOTEL
SQUARE

O Stone

253	252
254	251
255	250
256	249
257	248

STREET

264	263
265	262
266	261
267	260
268	259
269	258

STREET

282	281
283	280
284	279
	278
	277
	276
	Reserved
285	275
286	274
287	273
	272
	271

THIRD

O Stone

421	420
422	419
423	418
424	417
425	416

O Stone

410	409
411	408
412	407
413	406
414	405
415	404

O Stone

FOURTH

426	425
427	424
428	423
429	422
430	421
431	420

O Stone

416	415
417	414
418	413
419	412
420	411
421	410

O Stone

FIFTH

398	397
399	396
400	395
	Reserved
401	394
402	393
403	392

FOURTH