
BOOK 8 PAGE 5/A

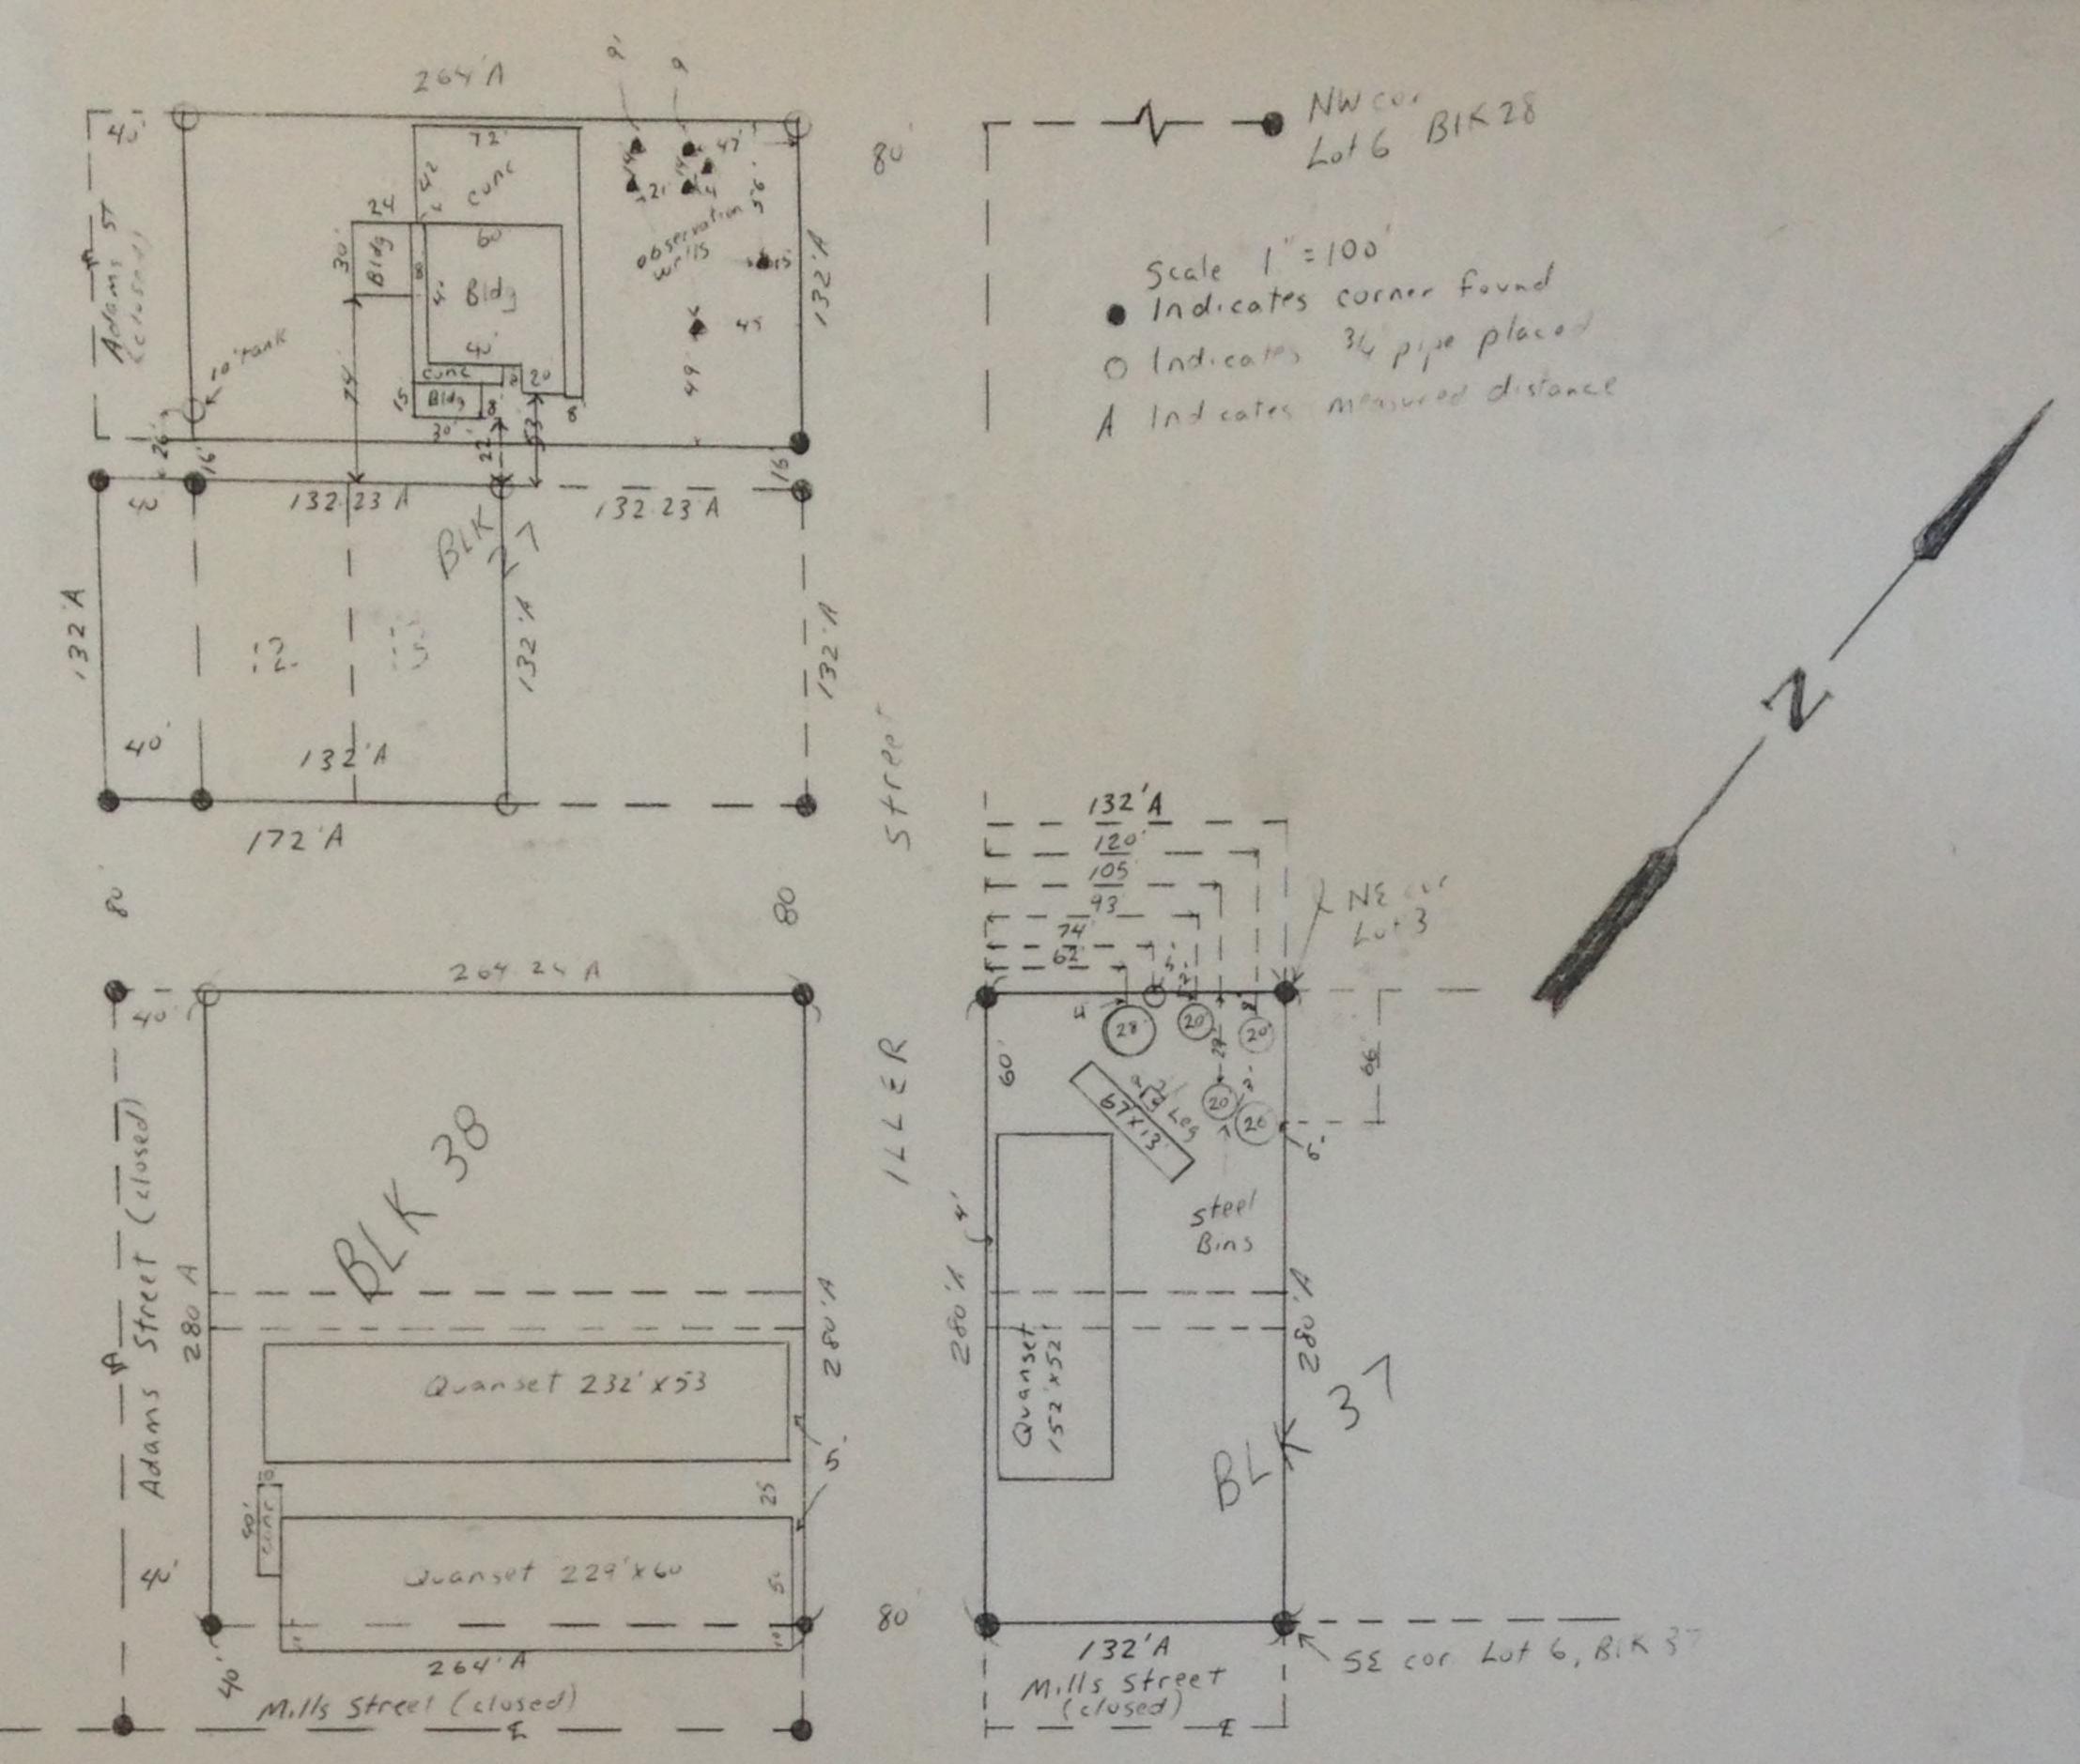

## DESCRIPTION

North Half  $(N_2)$  of Block Twenty-Seven (27), Lots Twelve (12) and Thirteen (13), Block Twenty-Seven (27), Original Town, and the East Half  $(E_2)$  of Adams Street lying West of said Lot Twelve (12), Village of Clarks, Merrick County, Nebraska.

- and -

West Half (W1) of Block Thirty-Seven (37), Original Town, Village of Clarks, Merrick County, Nebraska.

- and -

Block Thirty-Eight (38), Original Town, Village of Clarks, Merrick County, Nebraska.

## SURVEYOR'S CERTIFICATE

State of Nebraska) s.s. County of Merrick) s.s.

I hereby certify that I have surveyed and staked as shown on the Barbork land and that the measurements as shown are true and correct to the best of my knowledge and belief STED.

SED 53 18 PM

State of Newsands, Metrick County, Filed for Record







Jimmie L. Graves, 1888, 1889. County Surveyor

sterly