


BRUMBACK'S FIRST ADDITION TO THE CITY OF BEATRICE

Including the E. 4th of the N.E. 4th of
 Sec. 9, T. 3N. R. 6E.
 Gage Co. Neb.

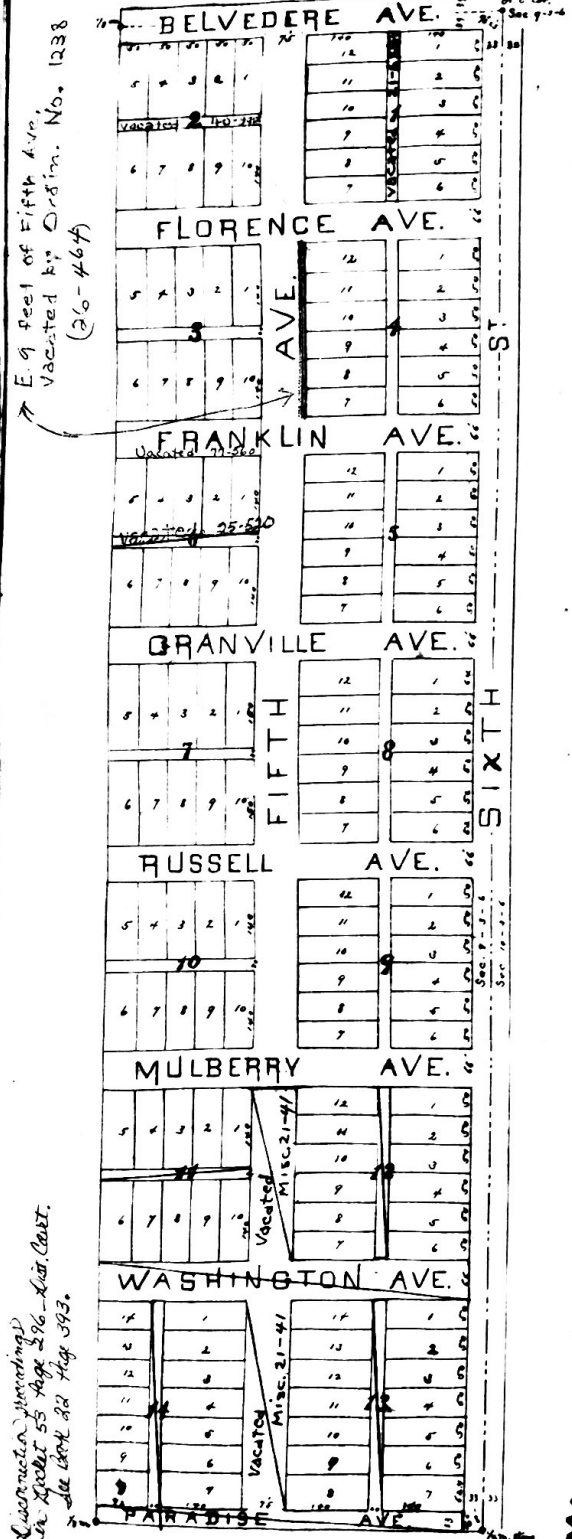


I hereby certify that in August 1887, I surveyed Brumback's First Addition to the City of Beatrice, which includes the east 4th of the North east 4th of Sec. 9 T. 3 N. R. 6 E. east of the 6th P.M., Gage County Nebraska, as shown by this plat, which is drawn to a scale of 200 feet to an inch, and upon which all distances are marked in feet, and each street, block, and lot bears its own name, number, shape and size. The center line of Belvedere St. is the sec. line between Secs 4 and 9, and the center line of 6th St. is the sec. line between Secs 9 and 10. The lots are all rectangular. Iron pins were driven at all lot corners on the street lines.
 Witness my hand this 17th day of August, 1887
 Robert P. Green
 Surveyor.

This certifies that N. N. Brumback and Nettie T. Brumback, his wife, are the owners of the east 4th of the North east 4th of sec. 9 T. 3 N. R. 6 E. east of the 6th P.M., Gage County, Neb. shown on this plat, and subdivided into lots according to the plat and surveyor's certificate. And the platting of the said tract of ground is with the free consent and in accordance with the desire of the said owners and proprietors of the premises hereby platting. In witness whereof we have hereunto signed our names this 20 day of August 1887
 N. N. Brumback
 Nettie T. Brumback
 O. Fulton

State of Nebraska, ss.
 Gage County

On this 20th day of August, 1887, before me the undersigned, a Notary Public, Commissioned and qualified for, and residing in said County, personally appeared N. N. Brumback and Nettie T. Brumback, his wife, personally to me known to be the identical persons who signed the foregoing plat, and solemnly acknowledged the signing thereof to be their voluntary act and deed.
 Witness my hand and Notarial seal at Beatrice, Nebraska, this day of August, 1887.

STATE OF NEBRASKA,
 COUNTY OF GAGE,
 Filed for Record of August 20, 1887
 O. Fulton, Notary Public.

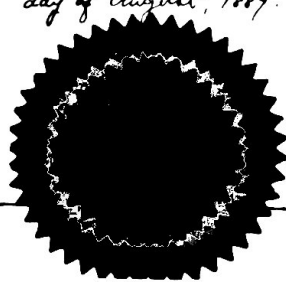

Registered in Notarial Index
 August 20, 1887
 Recorded in Book...
 O. Fulton