


HARPER'S SUBDIVISION OF PART OF BLOCK 6
AND ALL OF BLOCK 8 SCHLESINGER'S ADDITION.

22.

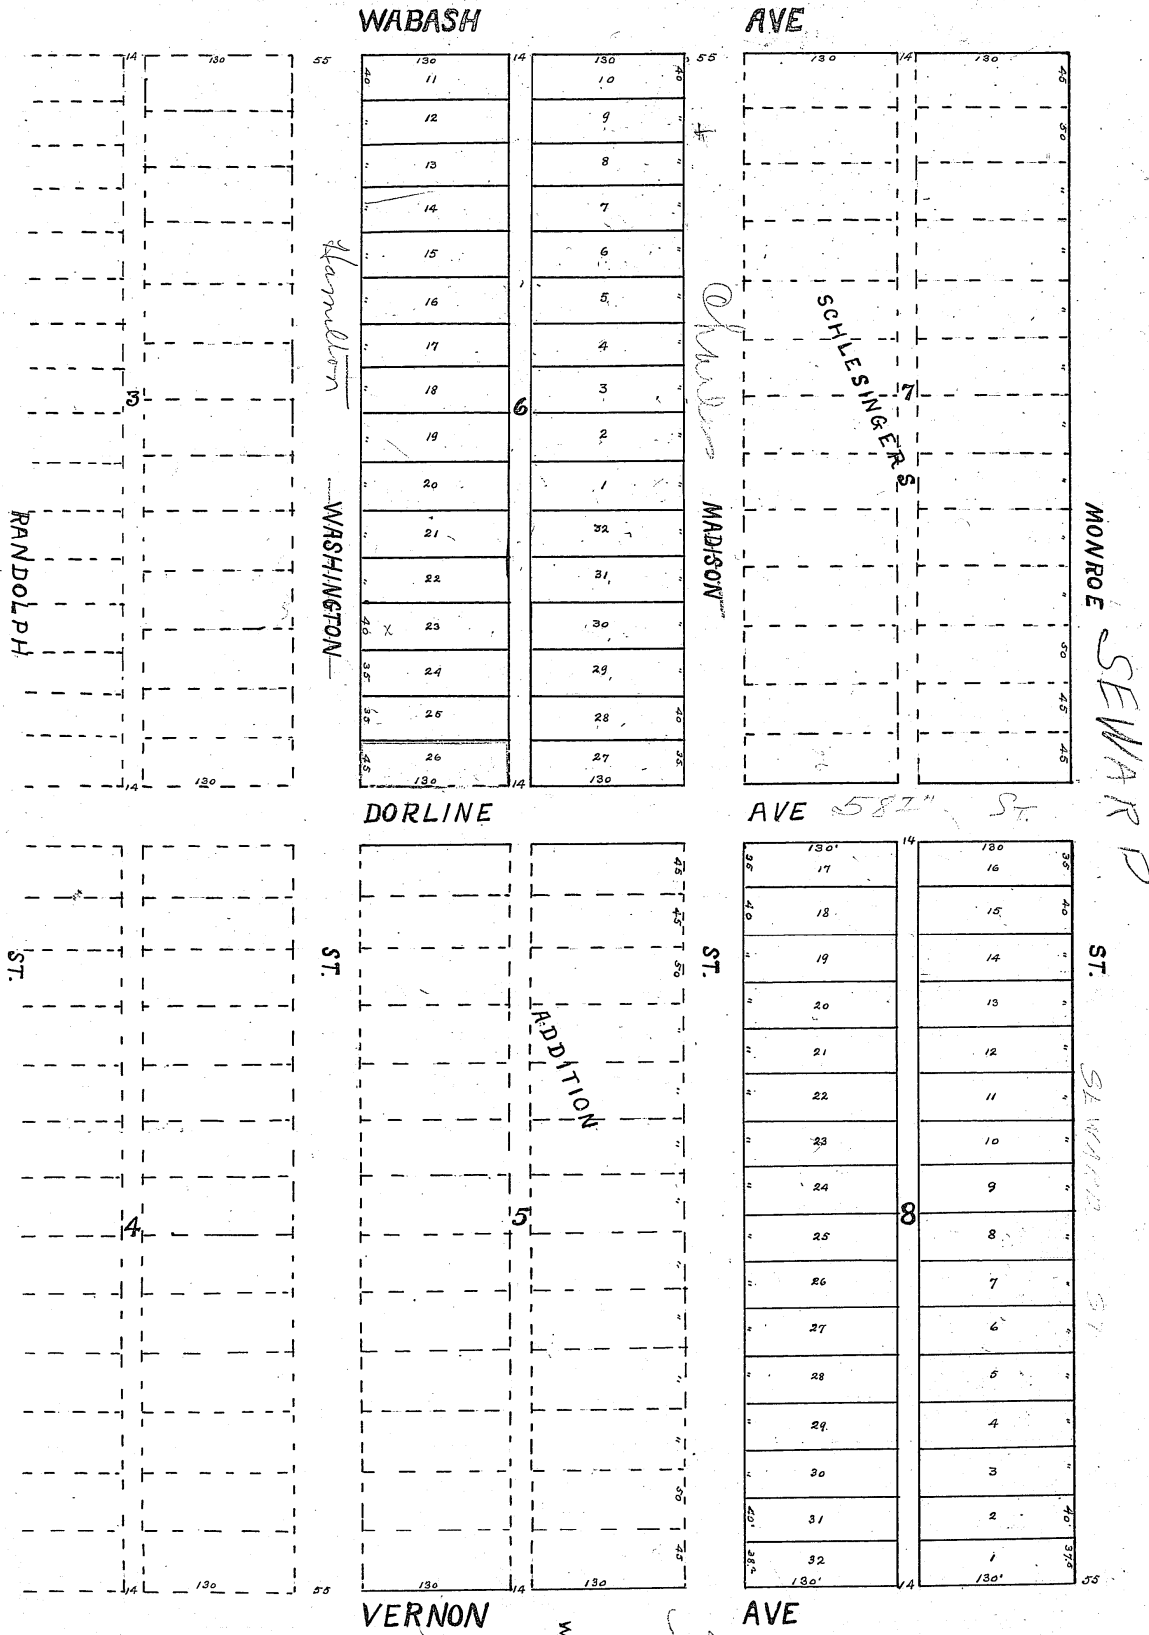

WABASH

AVE

RANDOLPH

WASHINGTON

WASHINGTON

MADISON

MADISON

SCHLESINGER'S

MONROE SEWARD

DORLINE

AVE 582' ST

ST.

ST.

ST.


ST.

ADDITION

SEWARD

VERNON

AVE

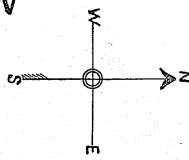

52

I hereby certify that I have accurately surveyed, staked and platted Harpers Subdivision, the same being all of block six (6) except lot twenty six (26) and all of block eight (8) in Schlesingers Addition in Douglas County, Nebraska, being a part of the southwest 1/4 of the north west quarter of section eighteen (18) township fifteen (15) north of Range (13) east of the sixth P. M. as shown on this plat, Omaha, Nebraska, June - 1914.

W. C. Standeven Surveyor.

Know all men by these presents that I, Hugh H. Harper, owner and proprietor of all of Block six (6) except lot twenty six (26) and all of block eight (8) in Schlesingers Addition in Douglas County, Nebraska, being part of the Southwest Quarter of the northwest Quarter of section eighteen (18) in Township fifteen (15) north of Range thirteen (13) East of the sixth P. M., has caused said described property to be subdivided and platted into lots and blocks, as shown on this plat, and to be hereafter known as Harpers Sub-division. This is done with my free consent and in accordance with my desire.

Omaha, Nebraska, June 22, 1914.

Hugh H. Harper Owner.

State of Nebraska } ss.
County of Douglas }

On this 22 day of June A. D. 1914, before me a Notary Public in and for said County, personally came the above named, Hugh H. Harper, (single) who is personally known to me to be the identical person whose name is affixed to the above instrument and he acknowledged said instrument to be his voluntary act.

Witness my hand and Notarial Seal the date last aforesaid.

V. A. Batzner Notary Public



My commission expires on the 21 day of June A. D. 1918.

STATE OF NEBRASKA }
DOUGLAS COUNTY, }
Entered on Numerical Index and filed for Record
in the Register of Deeds Office of said County, this
22 day of June 1914
3:20 P. M.

[Signature]
Register of Deeds

Compared by M. T.