


MORRIS

SALINE CO.,

NEB.

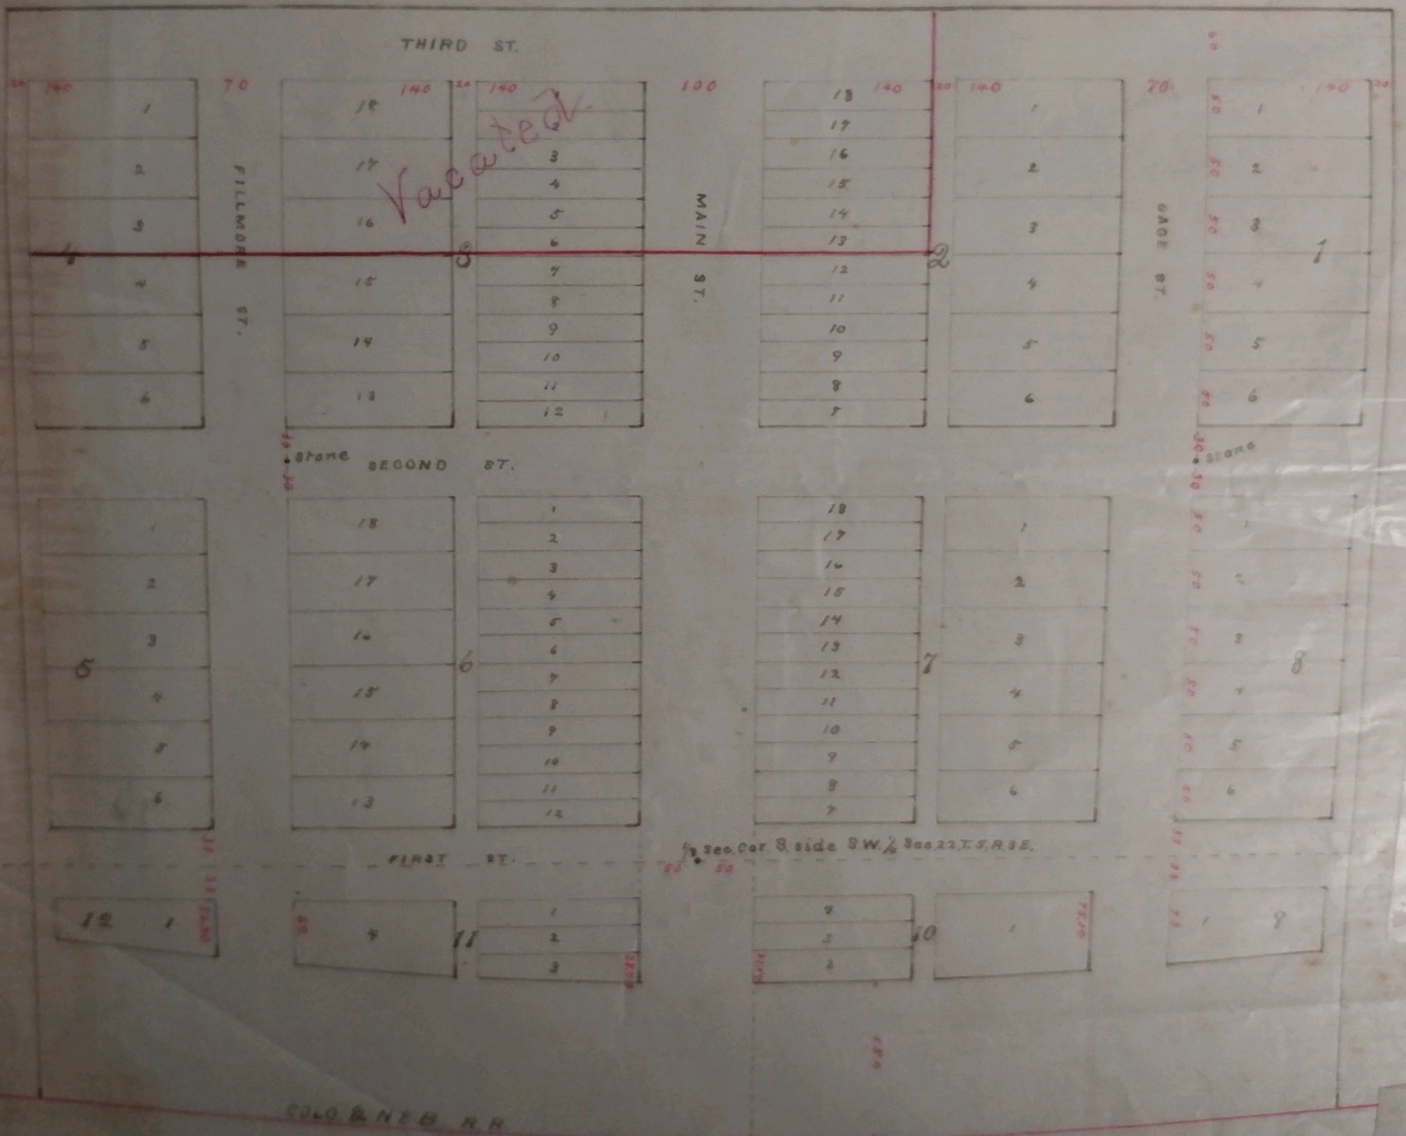

100

MAIN ST.

18
17
16
15
14
13
12
11
10
9
8
7

1
2
3
4
5
6

70

GAGE ST.

1
2
3
4
5
6

18
17
16
15
14
13
12
11
10
9
8
7

1
2
3
4
5
6

30 stone


1
2
3
4
5
6

1/4 sec. Cor. S. side S.W. 1/4 Sec. 22, T. 5, R. 3 E.

4
3
2

1

1
8

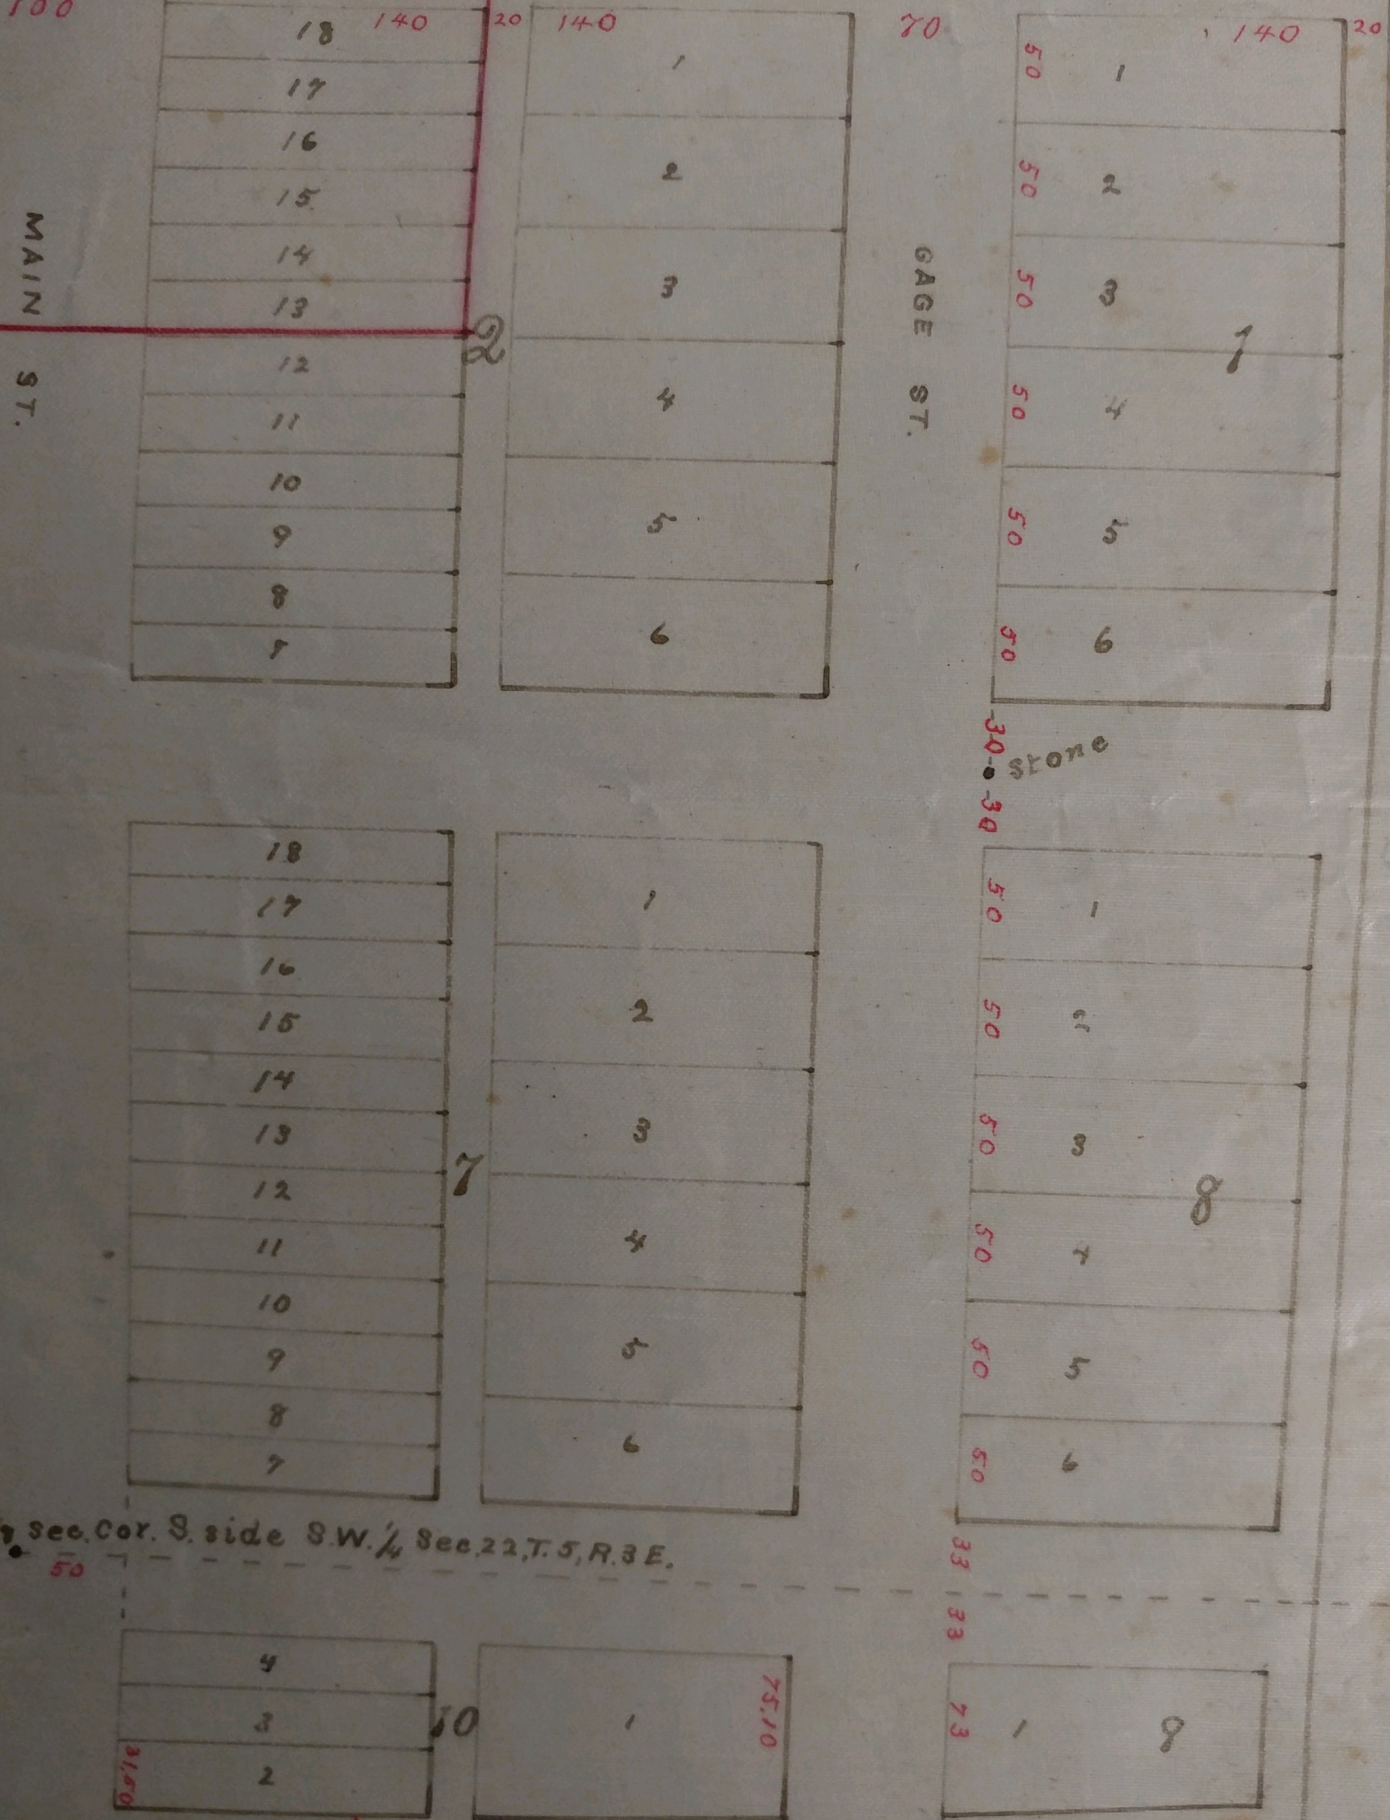

Platt
From The
Lincoln Land Company.


The Public
Filed March 27th 1884. at 4. P.M.

I hereby certify. That in the month
of December, 1883. I surveyed the
Town of Morris situated on a part
of the (S. 21. 14) of section 22 and a
part of the (N. 21. 14) of section 27,
Township 5. N. Range 3. E. which is
fully shown by the foregoing
plat which is a correct delineation of said survey drawn
on to a scale of 140 feet to an inch. The streets and alleys
are laid out parallel with and at right angles to the
line between said quarter sections. Burr-oak stakes
are driven well into the ground at the front corners of
each Lot, and stone are planted, low down in the ground
at the several places indicated on the plat. The widths of
streets and alleys, and dimensions of lots, are indicated
in feet and decimals, on the plat, with figures in red ink.
Each lot and block bears its own number. Witness my
hand this 27th day of January, 1884.

Anselmo B. Smith, Surveyor

This certifies that the Lincoln Land Company is the present
owner of that part of (S. 21. 14) sec. 22. and (N. 21. 14) of Section 27,
Township No. 5. N. Range 3. E. upon which the Town of Morris is
located. That said owner has caused said Town to be
surveyed and platted as indicated by the foregoing plat
and surveyors certificate. That the streets and alleys as
shown on said plat are hereby dedicated to the Public use.
In witness whereof the said Lincoln Land Company has
caused these presents to be signed by its President and con-
tersigned by its secretary and its corporate seal to be hereunto
attached. This 24th day of March A. D. 1884

Countersigned:
R. O. Phillips Secretary

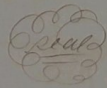

H. B. Scott
President

State of Iowa }
Des Moines County }
be it known that on this 26 day
of March A. D. 1884. before me a Notary
Public within and for said County, personally appeared
H. B. Scott President of the Lincoln Land Company to me
personally known to be the identical person whose name
is subscribed to the foregoing plat and dedication as
said President and then and there acknowledged the
execution thereof to be the voluntary act and deed of
said Company. Witness my hand, Notarial seal on the