


SURVEYOR'S CERTIFICATE

I HEREBY CERTIFY THAT I HAVE MADE A BOUNDARY SURVEY OF LOT 35 HEREIN, AND THAT TEMPORARY MONUMENTS HAVE BEEN PLACED AT ALL CORNERS...

6-27-74 DATE

Handwritten signature and notary information: REG. L.S. NO. 222

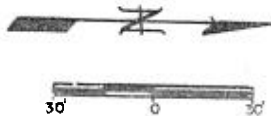

DEDICATION

KNOW ALL MEN BY THESE PRESENTS THAT WE BOYER AND BISHOP ENTERPRISES, INC. (A NEBRASKA CORPORATION), OWNERS OF THE PROPERTY DESCRIBED WITHIN THE SURVEYOR'S CERTIFICATE AND EMBRACED WITHIN THIS PLAT, HAVE CAUSED SAID LAND TO BE SUBDIVIDED INTO LOTS AND STREETS...

IN WITNESS WHEREOF WE DO SET OUR HANDS THIS 17th DAY OF July, 1973.

BOYER AND BISHOP ENTERPRISES, INC.

Handwritten signature of Robert V. Bishop, President/Treasurer.

Handwritten signature of Delford U. Boyer, Vice President.

ACKNOWLEDGEMENT OF NOTARY



STATE OF NEBRASKA) SS COUNTY OF DOUGLAS)

ON THIS 17th DAY OF July, 1973 BEFORE ME, A NOTARY PUBLIC, FULLY COMMISSIONED AND QUALIFIED, IN AND FOR SAID COUNTY, APPEARED PERSONALLY: V. BISHOP AND DELFORD U. BOYER, WHO ARE PERSONALLY KNOWN BY ME TO BE, RESPECTFULLY, THE PRESIDENT/TREASURER AND VICE PRESIDENT/SECRETARY OF BOYER AND BISHOP ENTERPRISES, INC. (A NEBRASKA CORPORATION) AND THEY DID ACKNOWLEDGE THEIR EXECUTION OF THE FOREGOING DEDICATION TO BE THEIR VOLUNTARY ACT AND DEED, AND THE VOLUNTARY ACT AND DEED OF SAID CORPORATION.

WITNESS MY HAND AND OFFICIAL SEAL, IN OMAHA, NEBRASKA, THE DATE LAST REPRESENTED.

Handwritten signature of Dora J. Koenig, Notary Public.

MY COMMISSION EXPIRES ON APRIL 22nd, 1975

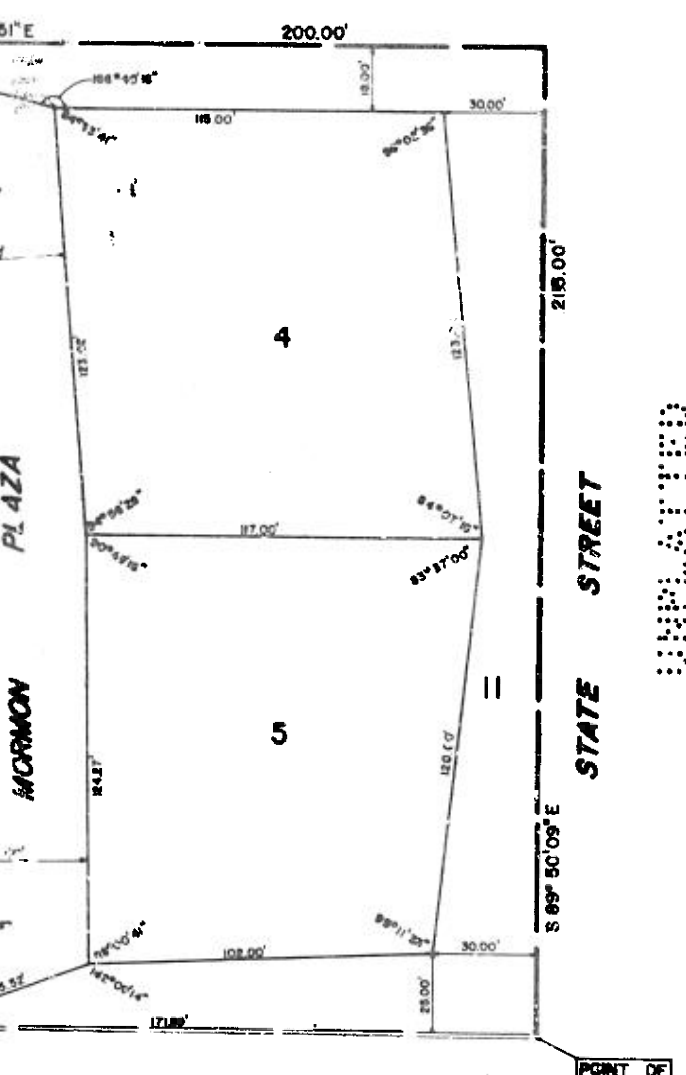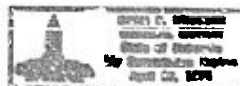

APPROVAL OF OMAHA CITY PLANNING BOARD. THIS REPLAT OF LOT 35, COUNTRY CLUB OAKS (LOTS 1 THRU 11 INCLUSIVE) WAS APPROVED BY THE CITY PLANNING BOARD OF THE CITY OF OMAHA, THIS 17th DAY OF July, 1973.

Country Club Oaks Replat

800


A REPLATTING OF

LOT 35 - COUNTRY CLUB OAKS

1505
543

A SUBDIVISION SITUATED IN PART OF THE
NE 1/4 OF SECTION 25, T16N, R12E OF
THE 6th P.M., DOUGLAS COUNTY, NEBRASKA

COUNTRY CLUB OAKS

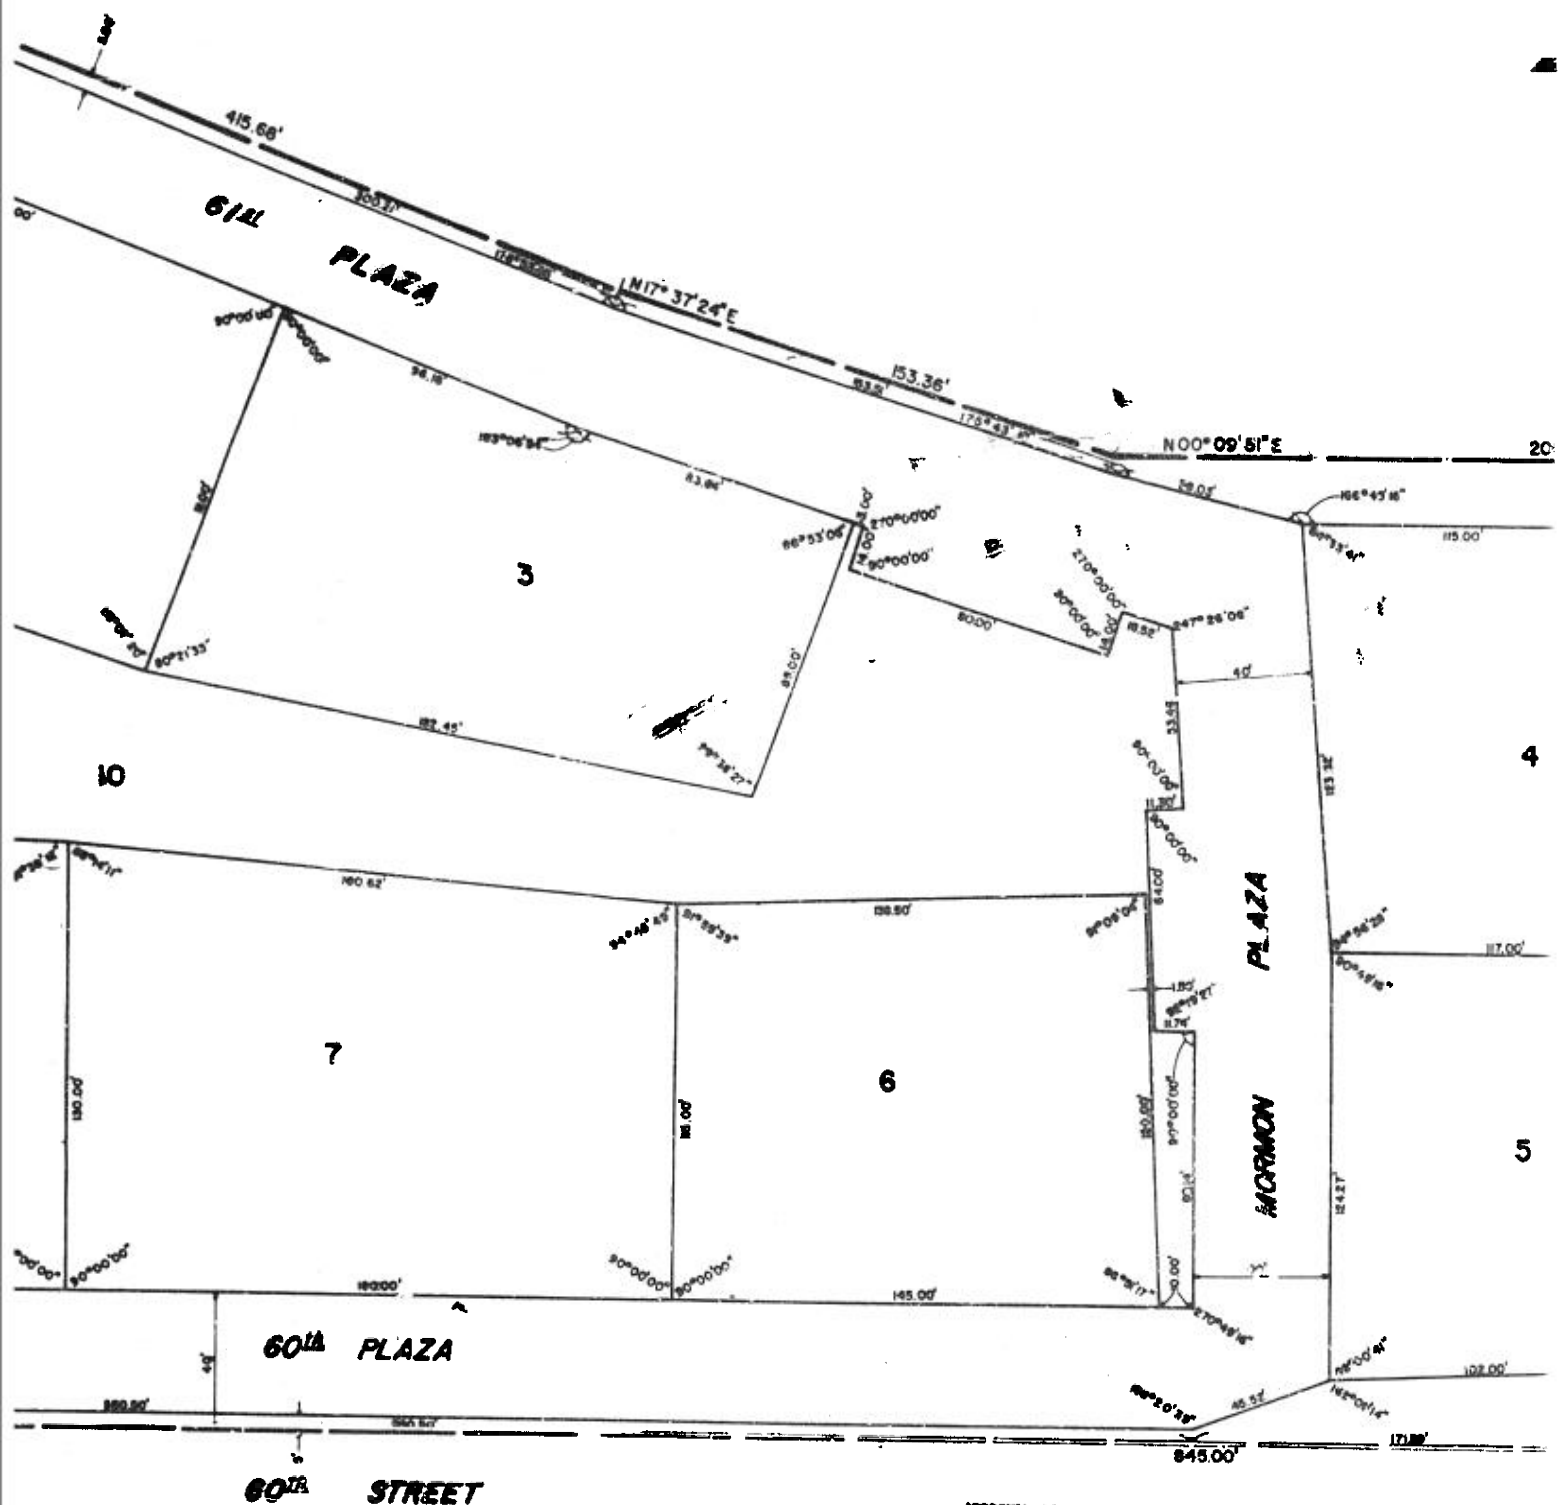

UNPLATTED

APPROVAL OF OMAHA CITY COUNCIL

THIS REPLAT OF LOT 35, COUNTRY CLUB OAKS (LOTS 1 THRU 11 INCLUSIVE) WAS APPROVED AND ACCEPTED BY THE CITY COUNCIL OF OMAHA ON THIS 20th DAY OF July, 1973.

[Signature]
1973

APPROVAL OF CITY ENGINEER OF OMAHA

APPROVAL

I HEREBY APPROVE THIS REPLAT OF LOT 35, COUNTRY CLUB OAKS (LOTS 1 THRU 11 INCLUSIVE), ON THIS 20th DAY OF July, 1973.

[Signature]
CITY ENGINEER

THIS REPLAT OF 11 INCLUSIVE) OF THE CITY OF OMAHA, NEBRASKA.

COUNTY TREASURER'S CERTIFICATE

THIS IS TO CERTIFY THAT I FIND NO REGULAR OR SPECIAL TAXES DUE OR DELINQUENT AGAINST THE PROPERTY DESCRIBED IN THE REPLAT.

TO JERRI
LEASE

COUNTRY CLUB OAKS

OAKS PLACE

MI 09 COURT

YOUNG

61 ST PLAZA

OAKS PLACE

MORMON PLAZA


60 TH

COUNTRY CLUB OAKS REPLAT

OF LOT 35

ST.

A77A

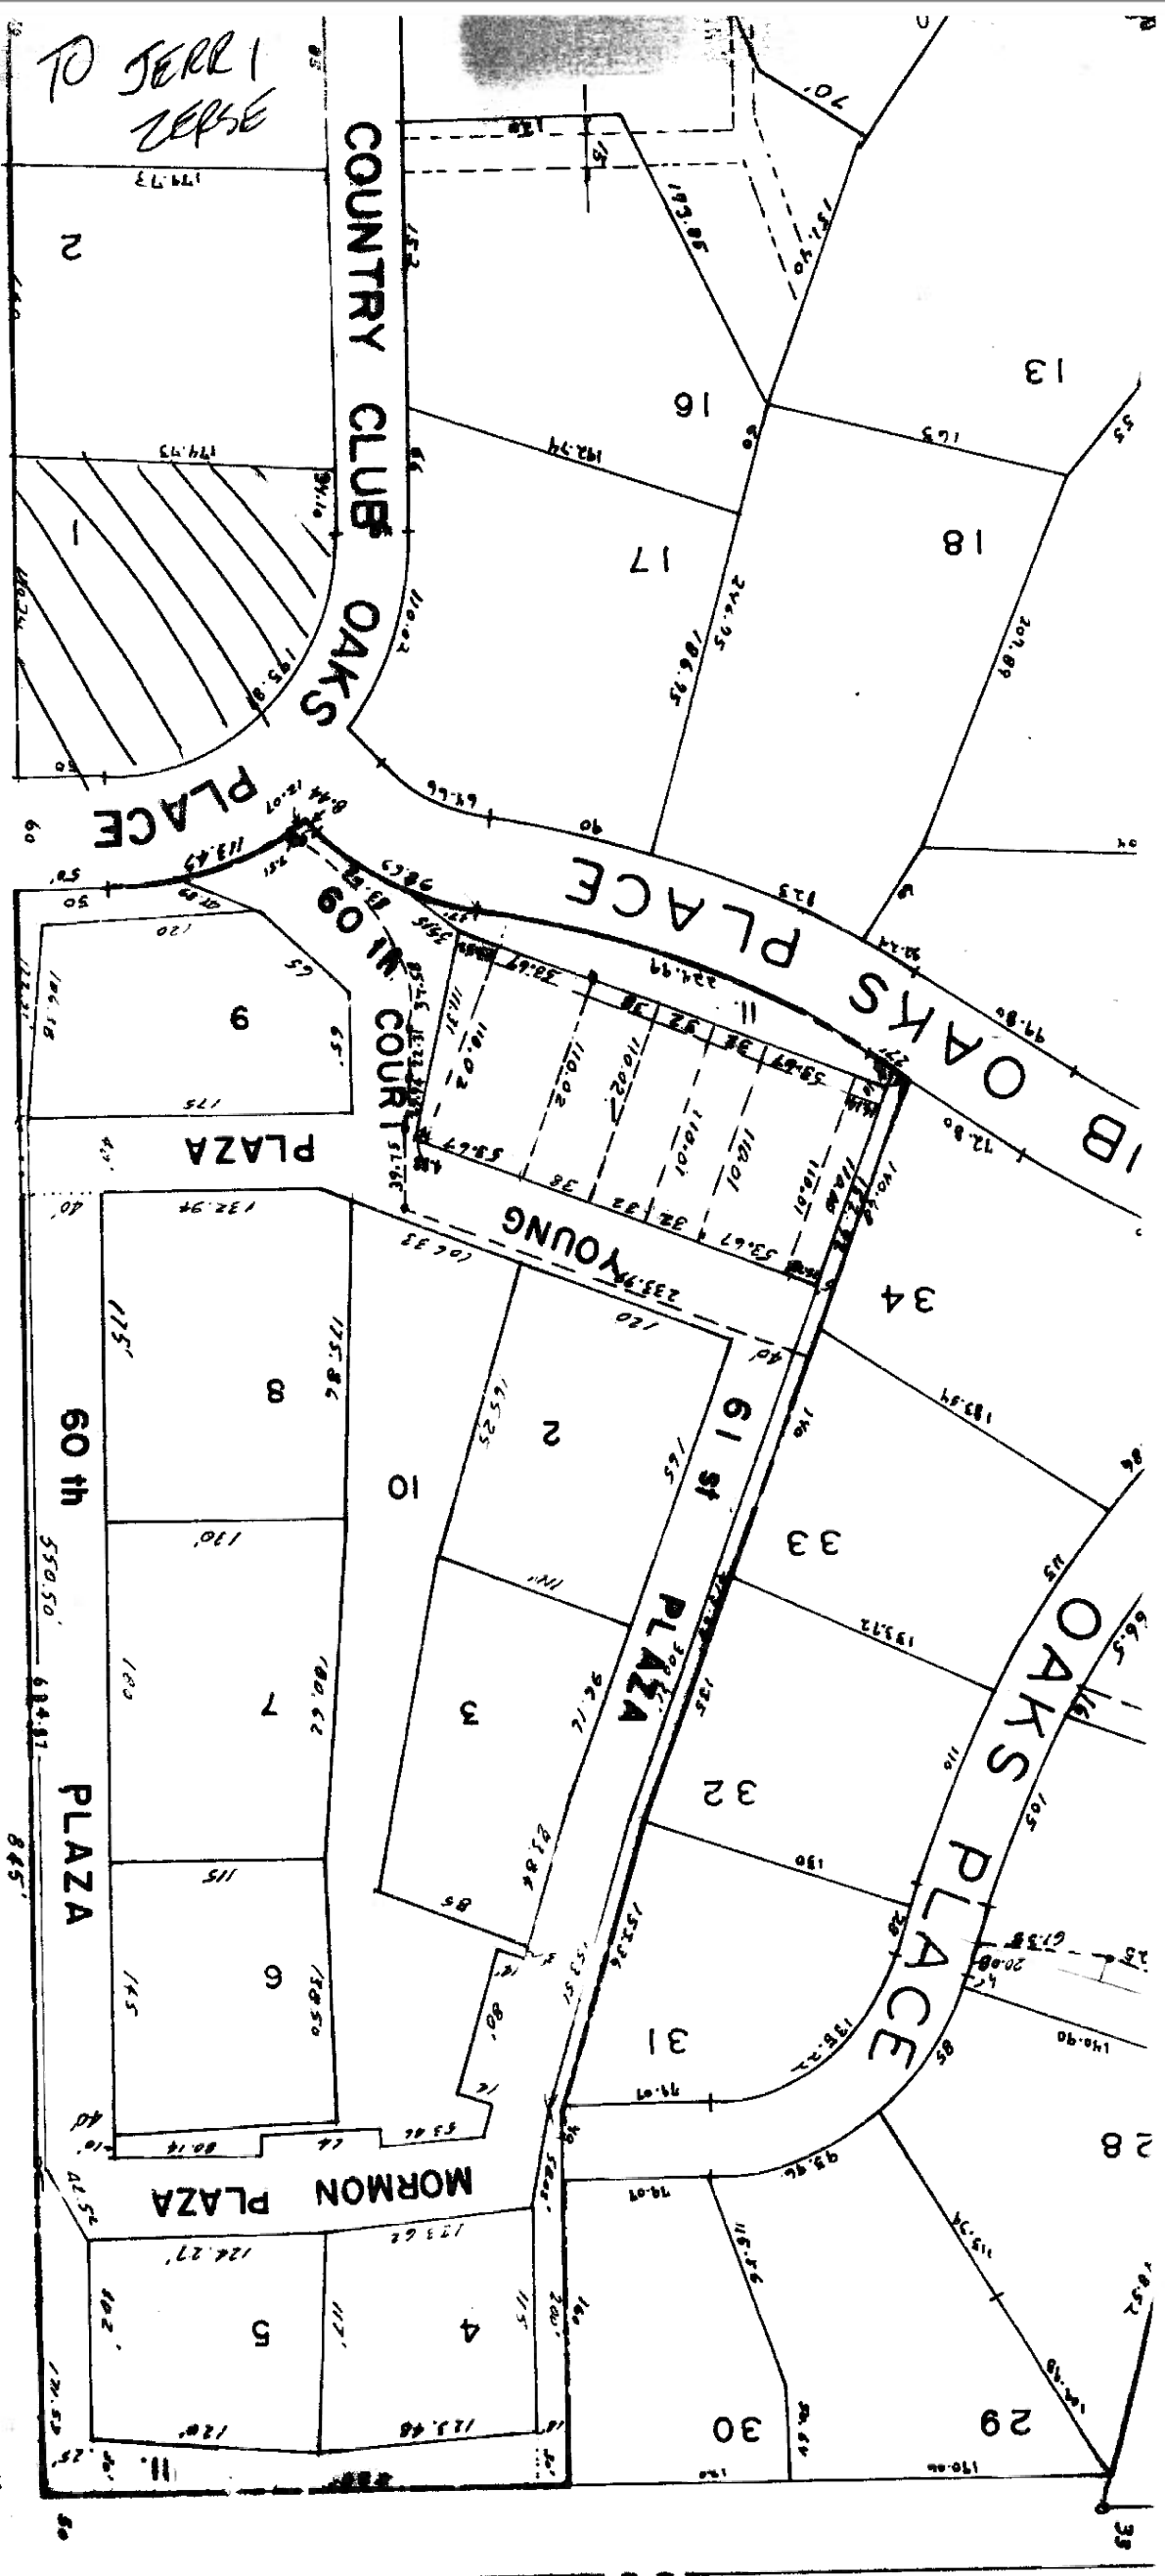

COUNTRY CLUB OAKS

