


CRESTVIEW ADDITION

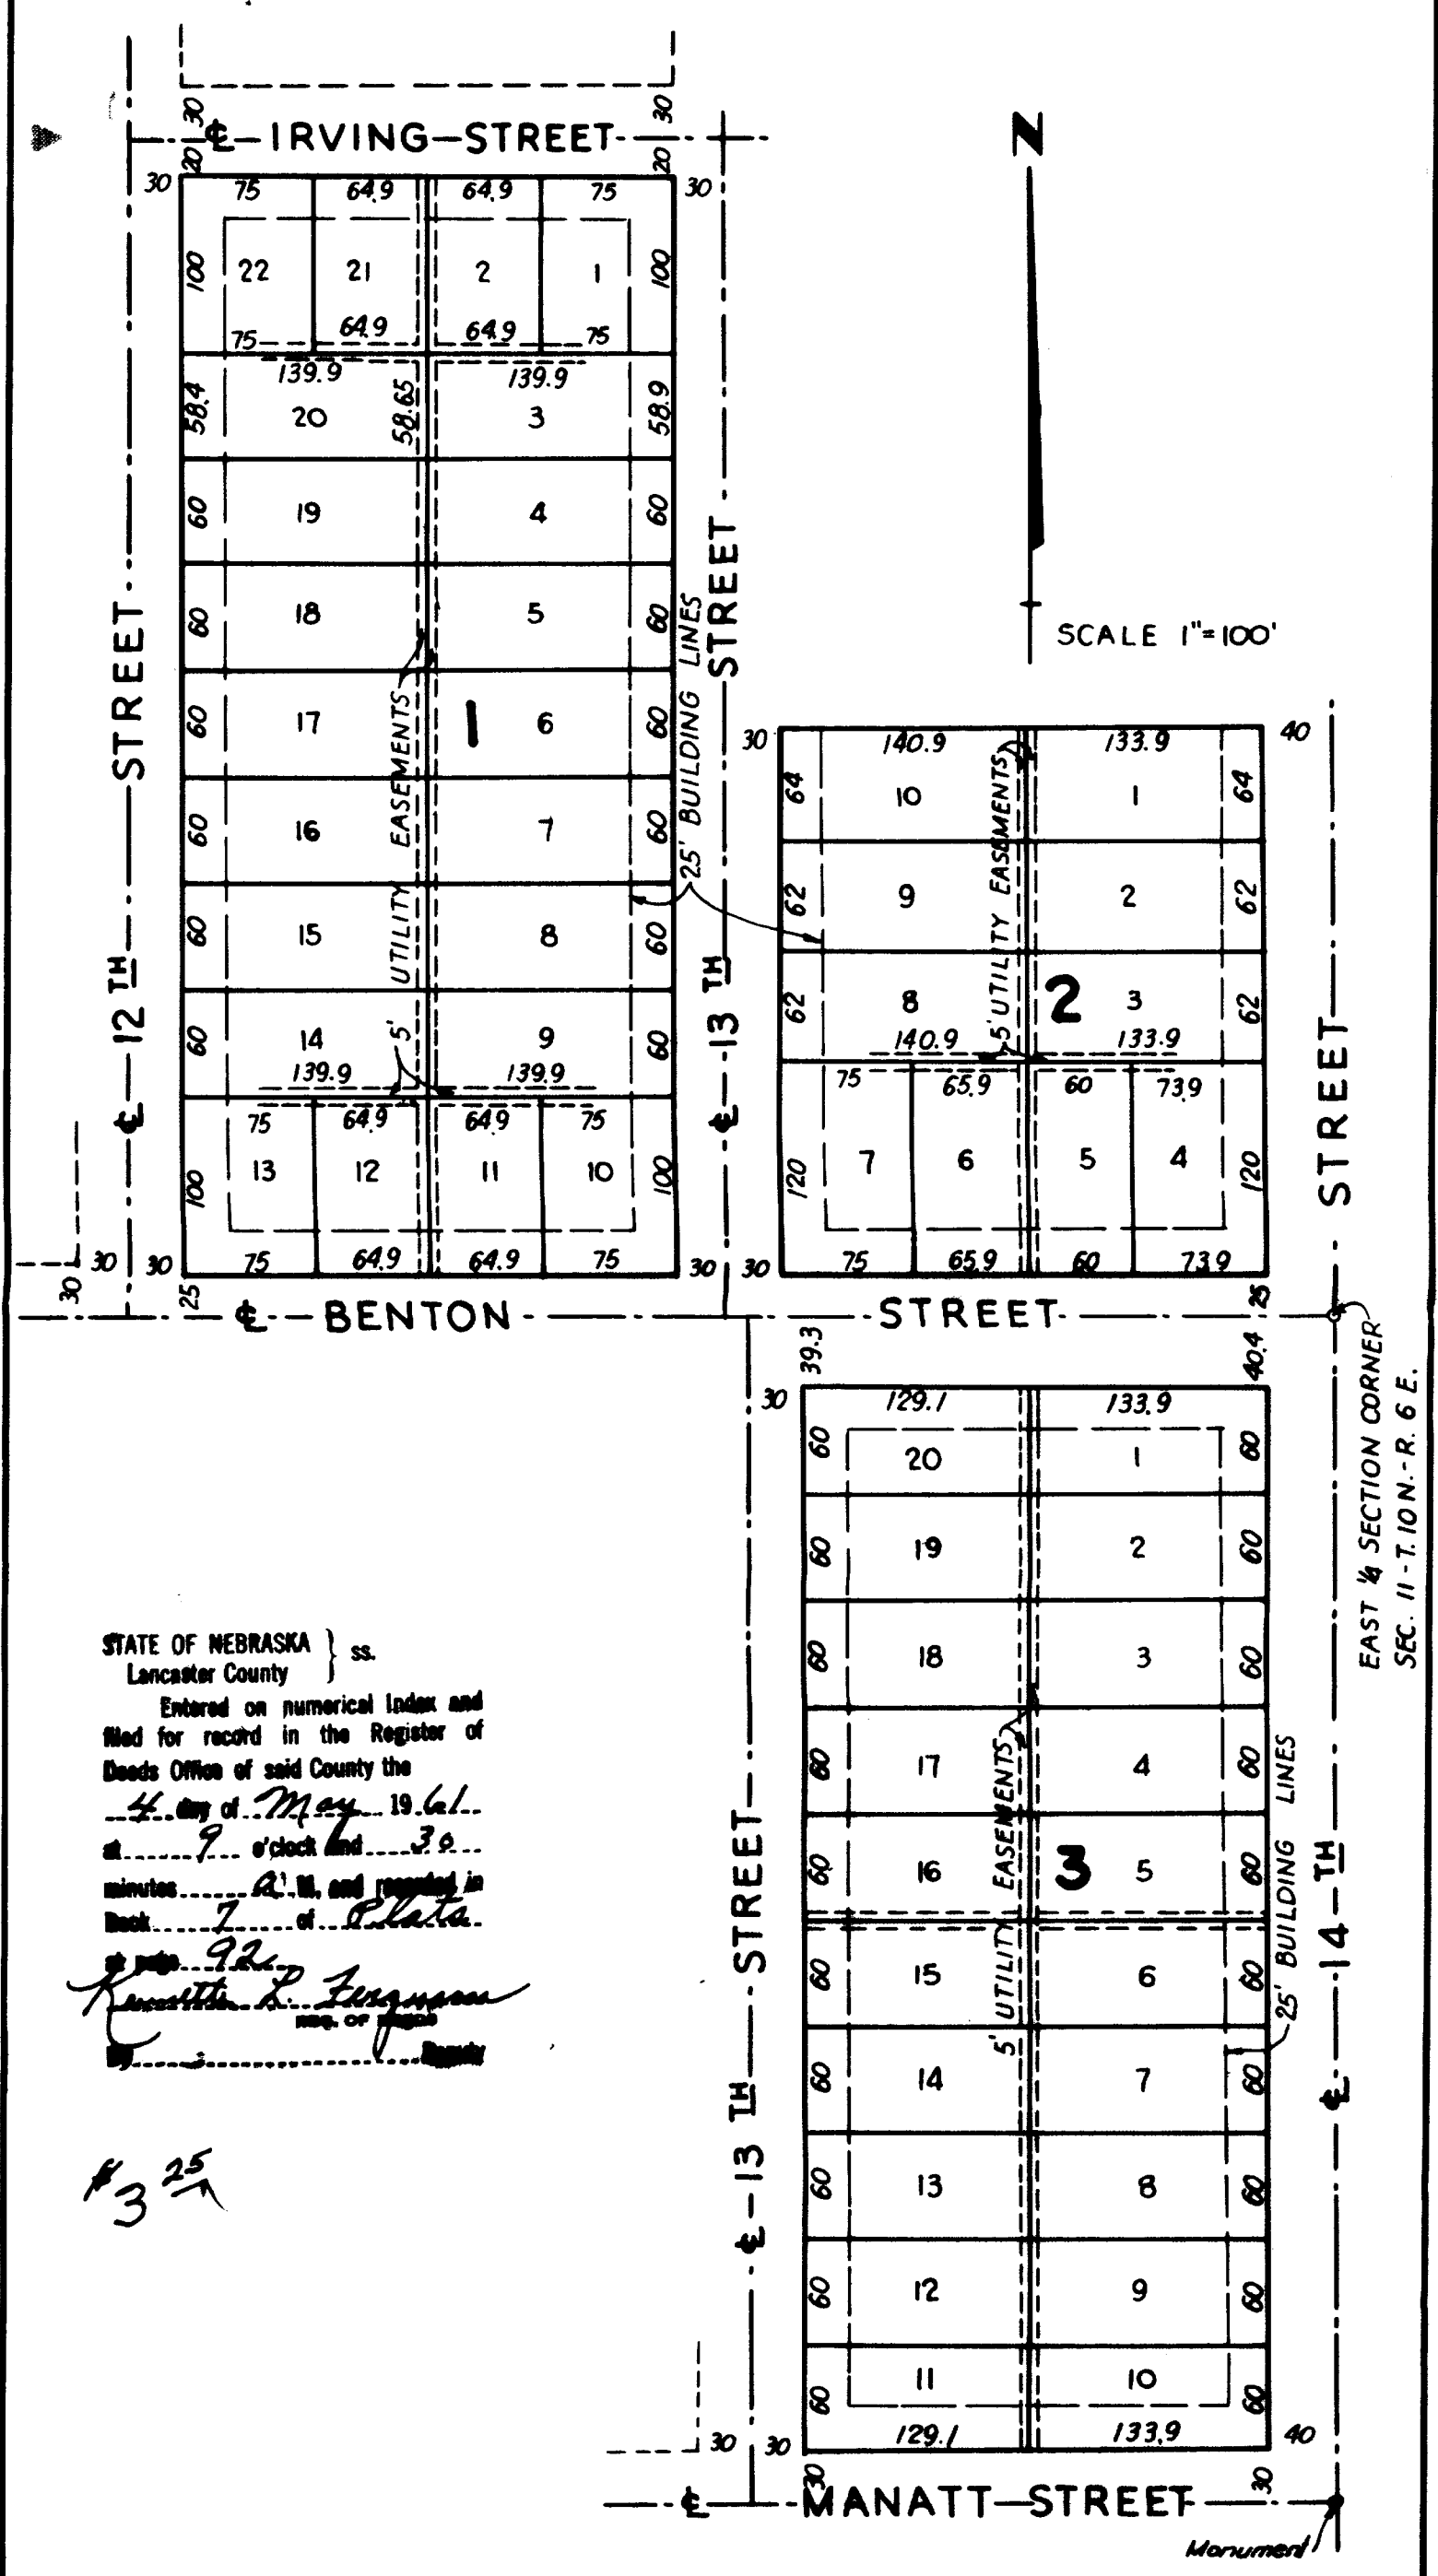

STATE OF NEBRASKA } ss.
Lancaster County
Entered on numerical index and
filed for record in the Register of
Deeds Office of said County the
4 day of May, 1961
at 9 o'clock and 39
minutes A.M., and recorded in
Book 7 of Plats
at page 92
Kenneth P. Ferguson
REG. OF DEEDS


#3²⁵

DEDICATION

The foregoing plat, known as "Crestview Addition", a replat of Block 21, Lots 8 to 21 inclusive and vacated alley abutting said lots all in Block 22, all in North Park Addition; and Blocks 1 and 16, and vacated Fairfield Street between 13th and 14th Streets all in Lincoln Heights Addition, and all located in the east half of Sec. 11-T.10N.-R.6E. of the 6th P.M., Lancaster County, Nebraska, is with the free consent and in accordance with the desire of the undersigned, sole owner and proprietor, together with easements as shown on the foregoing plat for the construction and maintenance of sewers, conduits and pole lines. The streets shown thereon are hereby dedicated to the use of the public.
Witness my hand this 20th day of February, 1961.

BELMONT CONSTRUCTION CO.
A CORPORATION

BY: Karl A. Witt
PRESIDENT

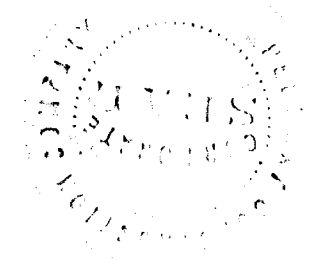

ACKNOWLEDGEMENT

STATE OF NEBRASKA } ss.
LANCASTER COUNTY }

On this 20th day of February, 1961, before me, the undersigned, a Notary Public, duly commissioned, qualified for and residing in said County, personally came Karl A. Witt, President of Belmont Construction Co., a Corporation, to me personally known to be the identical person whose name is affixed to the foregoing instrument, and he acknowledged the same to be his voluntary act and deed and the voluntary act and deed of the said Belmont Construction Co., and that the Corporate Seal of said corporation was affixed thereto by its authority.

Lee Roy D. Boden
NOTARY PUBLIC

My commission expires the 25th day of June, 1965.



APPROVAL

The foregoing plat was approved by the City Planning Commission of the City of Lincoln, Nebraska, on this 24th day of February, 1961.

ATTEST: E. J. Turekner
CHAIRMAN

ACCEPTANCE

The foregoing plat and dedication approved and accepted by the City Council of the City of Lincoln, Nebraska, by Ordinance No. 7434, passed the 17th day of April, 1961.

ATTEST: Harold W. Springer
CITY CLERK



SURVEYOR'S CERTIFICATE

I hereby certify that I have accurately surveyed and staked out the foregoing plat of Crestview Addition. Iron pipes are set at all lot corners and all dimensions are in feet and decimals of a foot.
Signed this 20th day of February, 1961.

M. P. Shaffer
ENGINEER E-206, L.S. 55