



# FAIR

A REPLAT  
LOTS 2, 7, 10 AND 15, MA  
DOUGLAS COUNTY,

150  
150  
570  
170

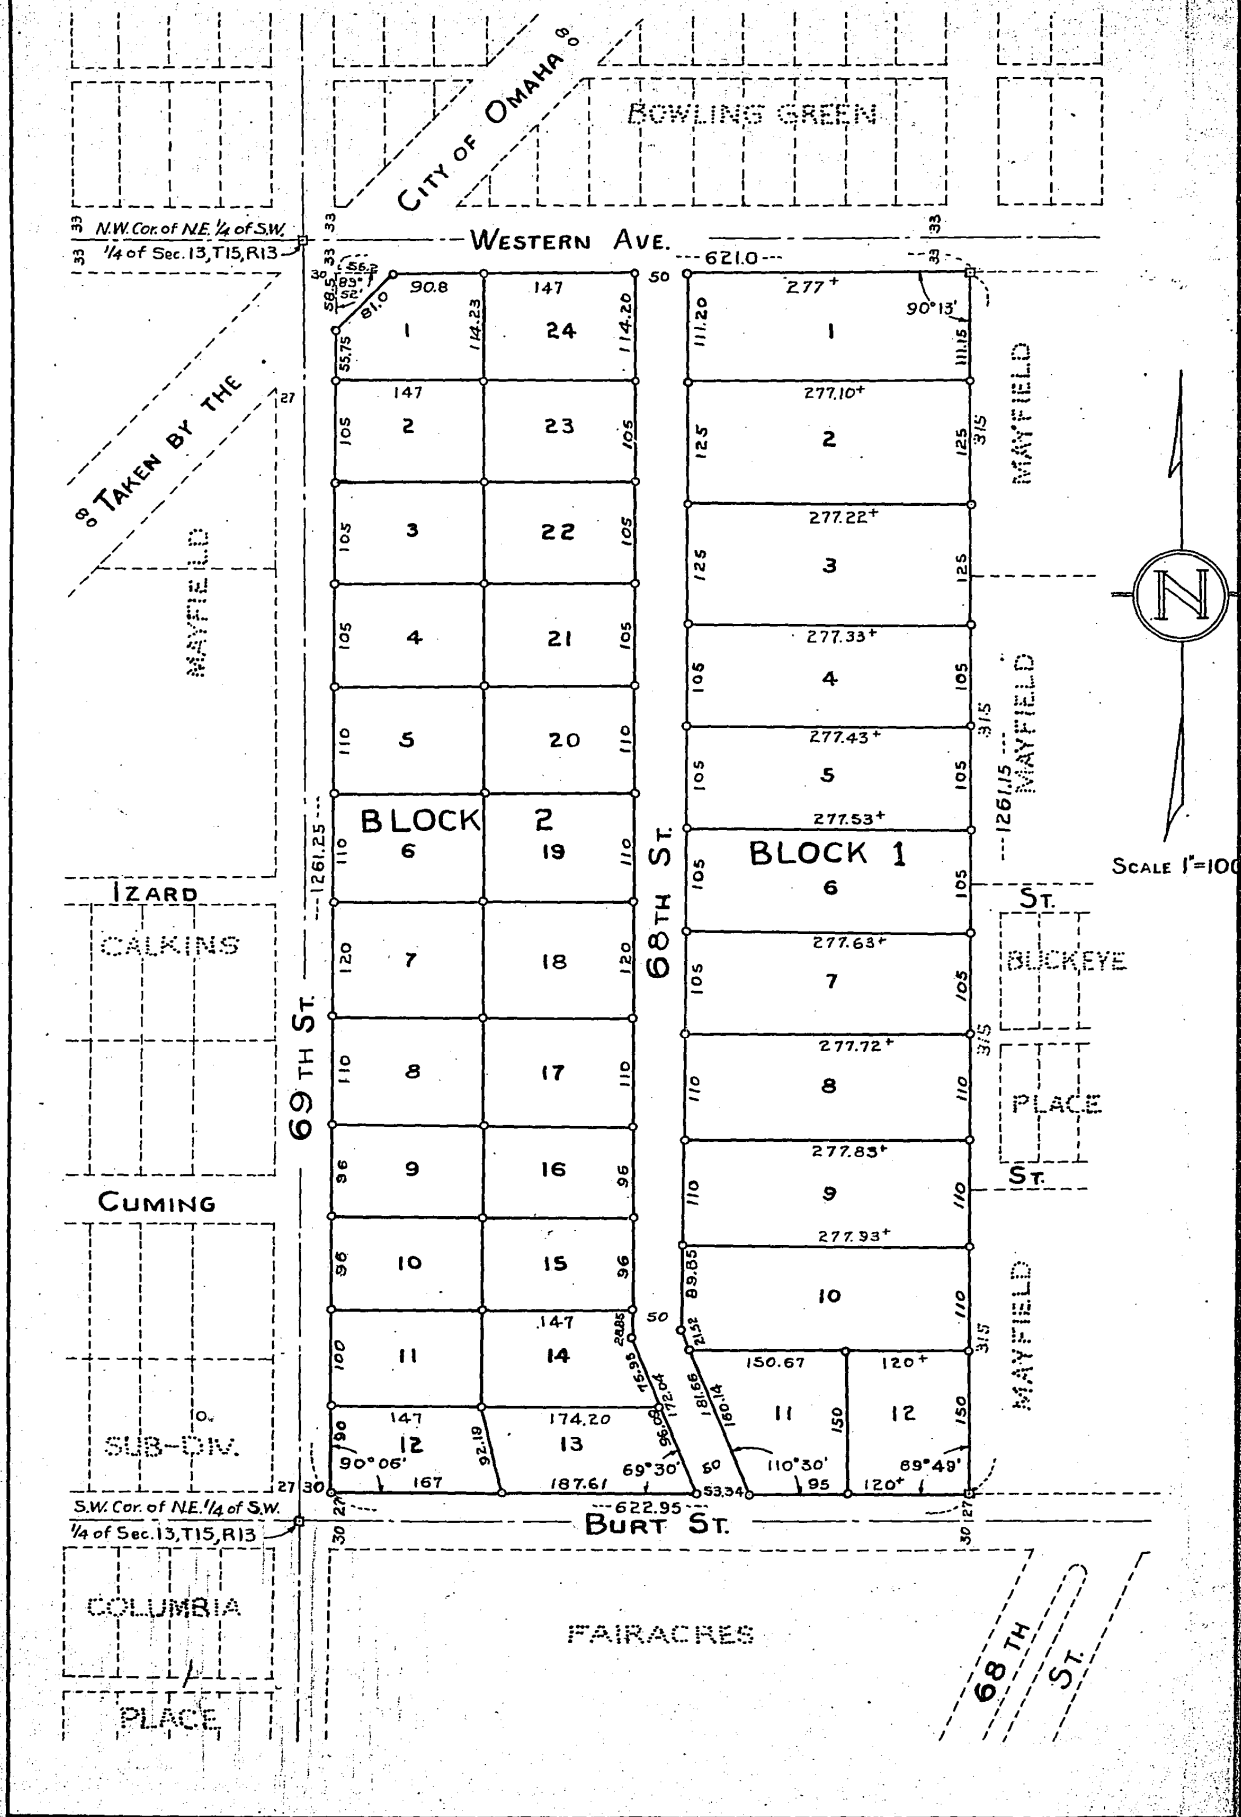

## LAWNS

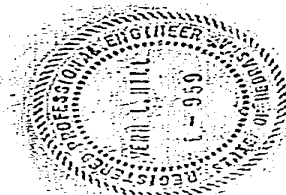AT OF  
MAYFIELD ADDITION  
ITY, NEBRASKA

## ~ SURVEYORS CERTIFICATE ~

THIS IS TO CERTIFY THAT I HAVE ACCURATELY SURVEYED AND STAKED WITH IRON PIPE, CORNERS OF ALL LOTS, BLOCKS AND ANGLE POINTS AS SHOWN ON THIS PLAT OF "FAIR LAWNS", THE SAME BEING A REPLAT OF LOTS 2, 7, 10 AND 15, "MAYFIELD" AN ADDITION IN DOUGLAS COUNTY, NEBRASKA, AS SURVEYED, PLATTED AND RECORDED EXCEPT THAT PART OF LOT 2, TAKEN BY THE CITY OF OMAHA, DESCRIBED AS FOLLOWS: BEGINNING AT THE NORTHWEST CORNER OF LOT 2; THENCE EAST ALONG THE NORTH LINE OF SAID LOT A DISTANCE OF FIFTY-SIX AND TWO TENTHS (56.2) FEET; THENCE IN A SOUTHWESTERLY DIRECTION A DISTANCE OF EIGHTY-ONE AND NO TENTHS (81.0) FEET TO A POINT ON THE WEST LINE OF SAID LOT, WHICH POINT IS FIFTY-EIGHT AND FIVE TENTHS (58.5) FEET SOUTH OF THE NORTHWEST CORNER OF SAID LOT; THENCE NORTH ALONG THE WEST LINE OF SAID LOT TO POINT OF BEGINNING.

1 MAY A.D. 1950

Vern L. Hill  
SURVEYOR

KNOW ALL MEN BY THESE PRESENTS, THAT, I, KENNETH F. REED, TRUSTEE, SOLE OWNER AND PROPRIETOR OF THE TRACT OF LAND AS DESCRIBED IN THE ABOVE SURVEYORS CERTIFICATE AND EMBRACED WITHIN THIS PLAT, HAVE CAUSED SAME TO BE SUBDIVIDED INTO LOTS, BLOCKS AND STREETS AND TO BE HEREAFTER KNOWN AS, "FAIR LAWNS", AND THAT I HEREBY RATIFY AND APPROVE OF THE DISPOSITION OF THE PROPERTY AS SHOWN ON THIS PLAT, AND THAT I HEREBY DEDICATE TO THE PUBLIC FOR PUBLIC USE, THE STREET AS SHOWN.

IN WITNESS WHEREOF I DO HEREUNTO SET MY HAND THIS 2<sup>ND</sup> DAY OF MAY, A.D. 1950.

IN THE PRESENCE OF:

STATE OF NEBRASKA } ss  
COUNTY OF DOUGLAS }

ON THIS 2<sup>ND</sup> DAY OF MAY, A.D. 1950, BEFORE ME, A NOTARY PUBLIC, DULY COMMISSIONED AND QUALIFIED IN AND FOR SAID COUNTY, PERSONALLY CAME THE ABOVE NAMED KENNETH F. REED, TRUSTEE, WHO IS PERSONALLY KNOWN TO ME TO BE THE IDENTICAL PERSON WHOSE NAME IS AFFIXED TO THE ABOVE DEDICATION AND HE ACKNOWLEDGED SAID INSTRUMENT TO BE HIS VOLUNTARY ACT AND DEED.

WITNESS MY HAND AND OFFICIAL SEAL AT OMAHA, NEBRASKA ON THE DATE LAST AFORESAID.

NOTARY PUBLIC

MY COMMISSION EXPIRES THE 1<sup>ST</sup> DAY OF AUGUST A.D. 1955

THIS IS TO CERTIFY THAT I FIND NO REGULAR OR SPECIAL TAXES DUE OR UNPAID UPON THE LAND EMBRACED IN THIS PLAT OF "FAIR LAWNS", AS DESCRIBED IN THE SURVEYORS CERTIFICATE.

DATED MAY 2<sup>ND</sup> A.D. 1950

General Williams  
CITY AND COUNTY TREASURER

OMAHA, NEBRASKA 3 MAY, A.D. 1950  
I HEREBY APPROVE THIS PLAT OF "FAIR LAWNS"

G. H. Woodbridge  
CITY ENGINEER

THIS PLAT OF "FAIR LAWNS" WAS APPROVED BY THE CITY PLANNING COMMISSION OF THE CITY OF OMAHA, NEBRASKA ON 3 MAY, A.D. 1950

ACTING CHAIRMAN

THIS PLAT OF "FAIR LAWNS" WAS ACCEPTED AND APPROVED BY THE CITY COUNCIL OF THE CITY OF OMAHA, DOUGLAS COUNTY, NEBRASKA ON MAY 5<sup>TH</sup>, A.D. 1950

MAYOR AND PRESIDENT OF CITY COUNCIL

ATTEST:

CITY CLERK