


# REPLAT OF FAIRVIEW HEIGHTS

A REPLAT OF LOTS 2,3,4,5,6,7 & THE NORTH  
HALF OF LOTS 10,11,12, & 13 BLOCK 117  
ELEVENTH ADDITION

Entered  
filed for  
Fairview  
Block  
book  
No.

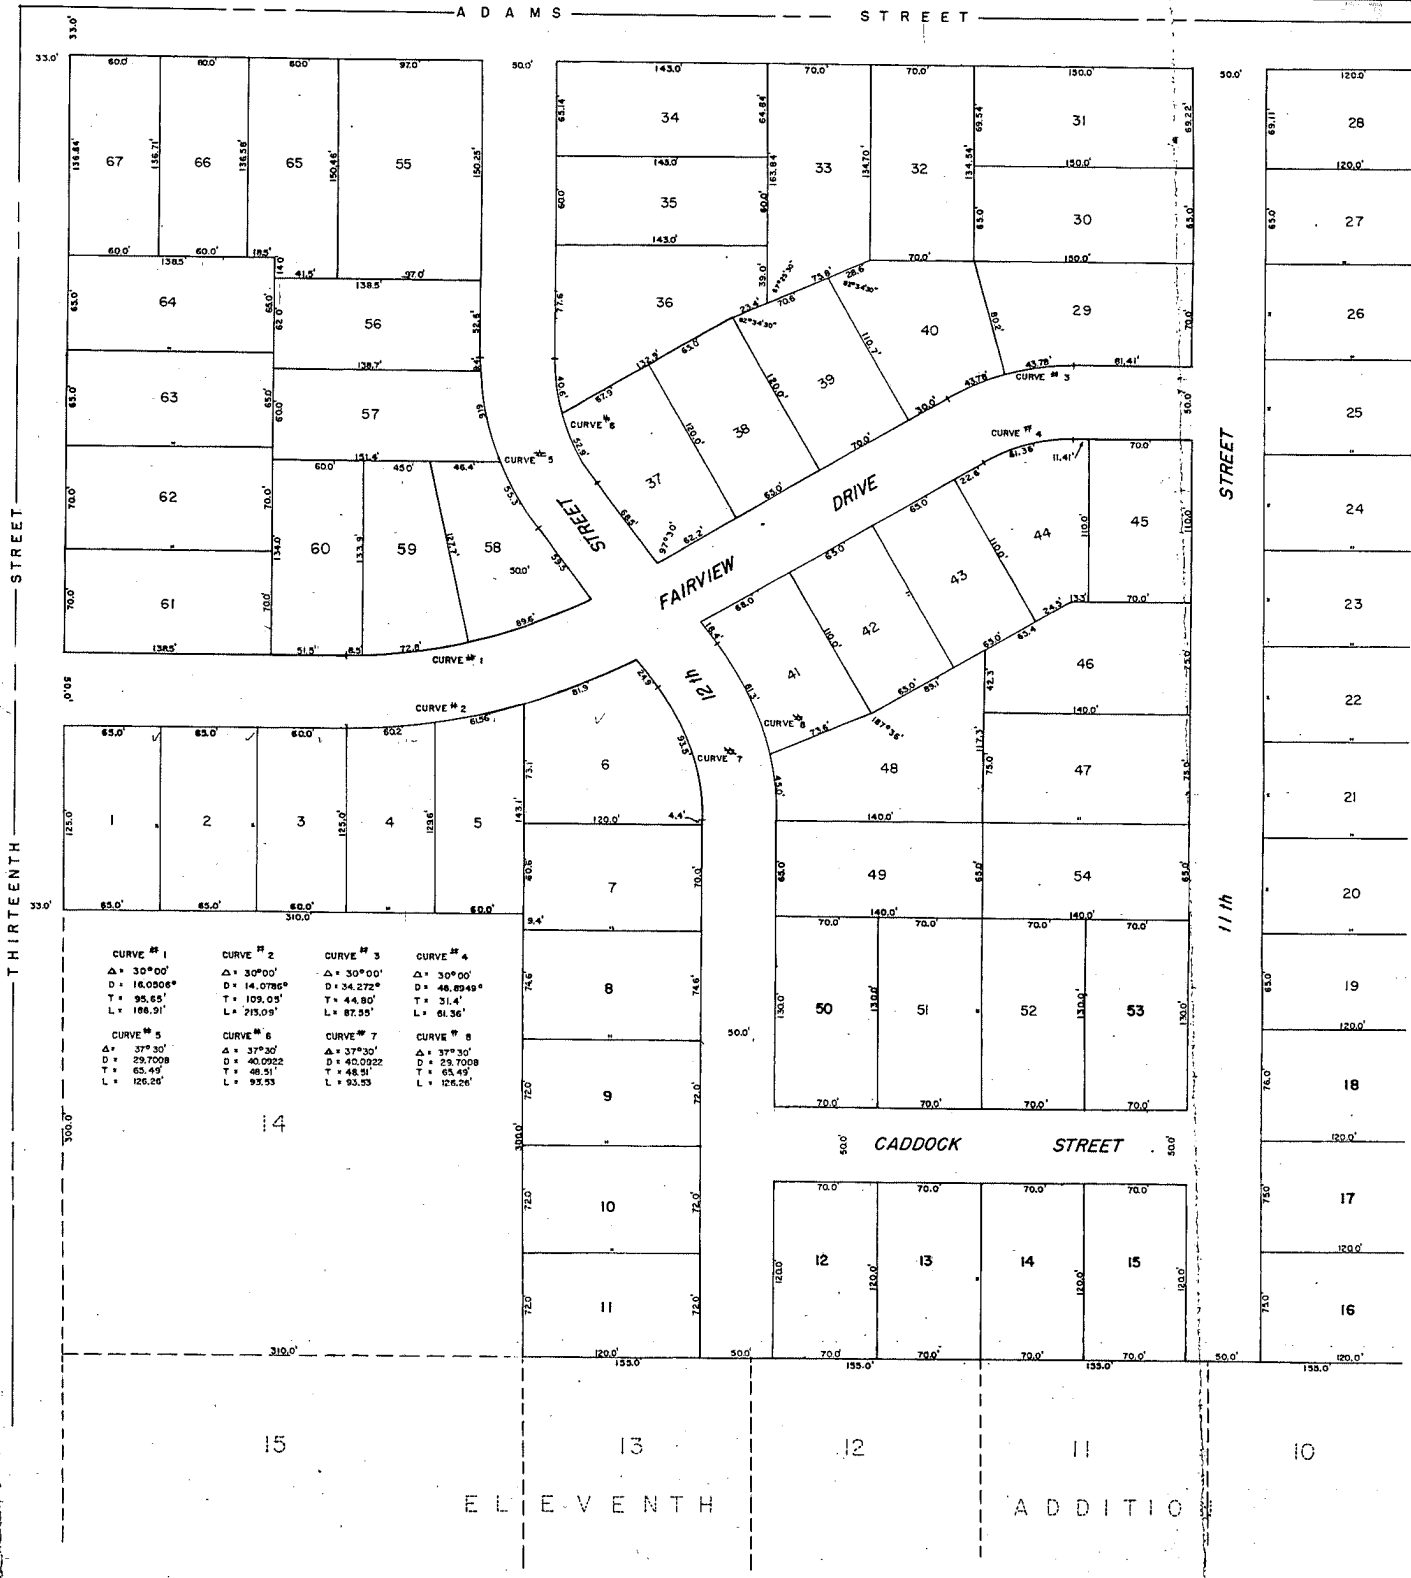

ELEVENTH ADDITION

OF  
HEIGHTS  
7 & THE NORTH  
BLOCK 117  
ON

515

Entered in Numerical Index and  
filed for record this 16 day of  
June A.D. 1964 at 11:30  
o'clock A.M. and recorded in  
book 60 at page 5-66  
Quail & Paulson  
County Clerk  
Deputy  
Washington Co., Nebr.

**SURVEYOR'S CERTIFICATE**

WE, THE UNDERSIGNED REGISTERED LAND SURVEYOR'S, DO HEREBY CERTIFY THAT WE HAVE ACCURATELY SURVEYED AND MARKED WITH IRON MARKERS, ALL ANGLE POINTS, ENDS OF CURVES AND THE CORNERS OF ALL LOTS, AS SHOWN ON THIS PLAT OF "FAIRVIEW HEIGHTS" ADDITION.

WE FURTHER CERTIFY THAT THIS TRACT OF LAND IS A REPLAT OF LOTS 2, 3, 4, 5, 6, 7 AND THE NORTH HALF OF LOTS 10, 11, 12 AND 13, BLOCK 117, ELEVENTH ADDITION.

Stewart A. Smith  
STEWART A. SMITH & ASSOCIATES  
REGISTERED LAND SURVEYORS

**COUNTY TREASURER'S CERTIFICATE**

THIS IS TO CERTIFY THAT I FIND NO REGULAR OR SPECIAL TAXES DUE OR UNPAID UPON THE LAND EMBRACED IN THIS PLAT AND DESCRIBED IN THE SURVEYOR'S CERTIFICATE AS SHOWN BY THE RECORDS OF THIS OFFICE ON THIS 16 DAY OF June A.D., 1960.

J. F. Hallowell  
WASHINGTON COUNTY TREASURER

**BLAIR CITY COUNCIL ACCEPTANCE**

THIS PLAT OF "FAIRVIEW HEIGHTS" WAS APPROVED AND ACCEPTED BY THE CITY COUNCIL OF THE CITY OF BLAIR, WASHINGTON COUNTY, NEBRASKA, ON THIS 22 DAY OF Feb. A.D. 1960.

R. E. Schettler  
MAYOR  
John W. Walker  
PRESIDENT OF CITY COUNCIL

ATTEST: Ellen Sundgaard  
CITY CLERK

**BLAIR PLANNING COMMISSION APPROVAL**

THIS PLAT OF "FAIRVIEW HEIGHTS" AS SHOWN WAS APPROVED BY THE CITY PLANNING COMMISSION OF THE CITY OF BLAIR, NEBRASKA, ON THIS 22 DAY OF Feb. A.D. 1960.

Donald C. Olson  
CHAIRMAN

**BOARD OF PUBLIC WORKS APPROVAL**

THIS PLAT OF "FAIRVIEW HEIGHTS" AS SHOWN WAS APPROVED BY THE BOARD OF PUBLIC WORKS OF THE CITY OF BLAIR, NEBRASKA, ON THIS 22 DAY OF Feb. A.D. 1960.

CHAIRMAN

**DEDICATION**

KNOW ALL MEN BY THESE PRESENTS THAT: THE PARTIES WHOSE NAMES APPEAR BELOW, OWNERS AND PROPRIETORS OF THE TRACT OF LAND SHOWN AND DESCRIBED HEREON, HAVE CAUSED THE SAME TO BE SUBDIVIDED INTO LOTS, STREETS, NUMBERED AND NAMED AS SHOWN, AND TO BE HEREAFTER KNOWN AS "FAIRVIEW HEIGHTS" AND THAT SAID PARTIES DO HEREBY DEDICATE TO THE PUBLIC FOR PUBLIC USE THE STREETS AS SHOWN. IN WITNESS WHEREOF, SAID PARTIES HAVE CAUSED THESE PRESENTS TO BE SIGNED ON THIS 22 DAY OF Feb. A.D. 1960.

Ronald E. Schettler  
Jacqueline Schettler  
John W. Walker  
Conrad J. Hansen

**ACKNOWLEDGEMENT**


STATE OF NEBRASKA) SS  
WASHINGTON COUNTY)

ON THIS 2 DAY OF Feb. A.D. 1960, BEFORE ME, A NOTARY PUBLIC, DULY QUALIFIED IN AND FOR SAID COUNTY, PERSONALLY APPEARED THE AFORESAID PARTIES, WHO ARE PERSONALLY KNOWN TO ME TO BE THE IDENTICAL PERSONS WHOSE NAMES ARE AFFIXED TO THE FOREGOING INSTRUMENT; AND THEY ACKNOWLEDGE THE SIGNING OF SAID INSTRUMENT TO BE THEIR VOLUNTARY ACT AND DEED.

WITNESS MY HAND AND OFFICIAL SEAL AT BLAIR, NEBRASKA, IN SAID COUNTY, THE DATE LAST AFORESAID.

Charles N. Suttler  
NOTARY PUBLIC

MY COMMISSION EXPIRES THE 27 DAY OF Nov. A.D. 1964.

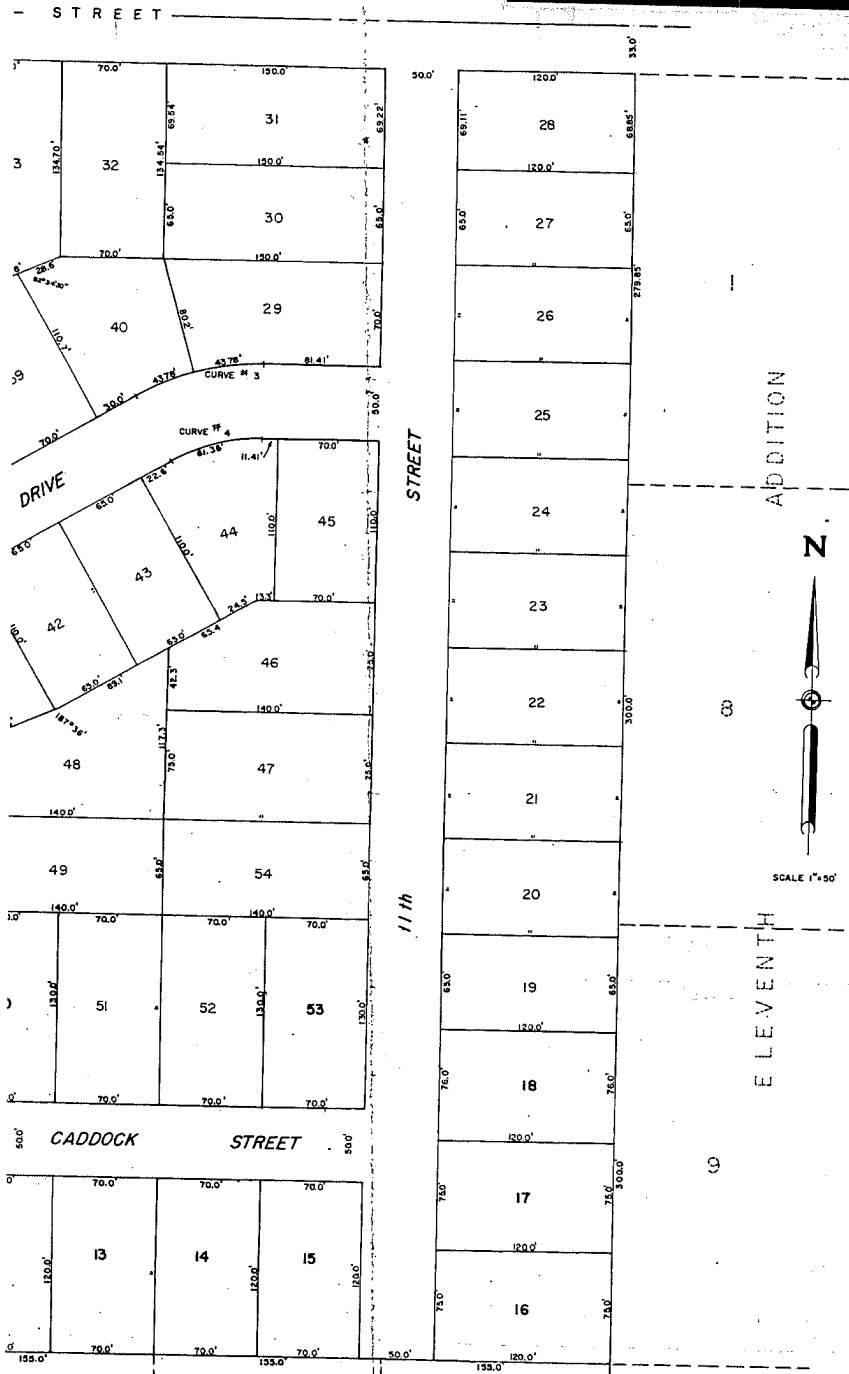

12      11      10      16

ADDITION