
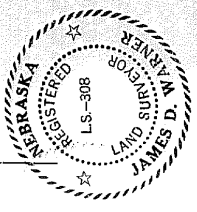
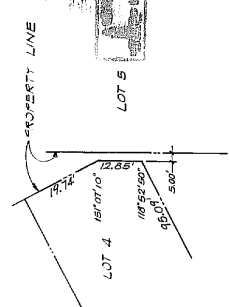


LEAWOOD OAKS TOWNHOMES

LOTS 1 THRU 30, INCLUSIVE


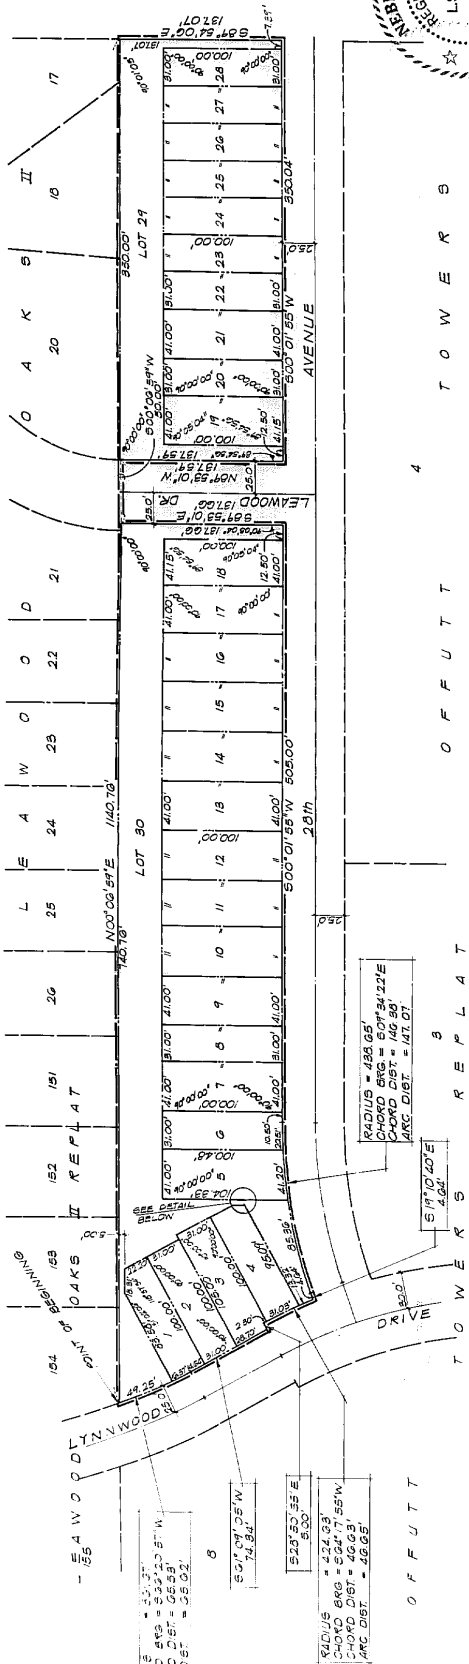



















LEAWOOD OAKS TOWNHOMES
DATE: MARCH 19, 1983
DRAWN BY: J.P.
CHECKED BY:
REVISION:

THOMPSON, DRESSER & DORNER
Consulting Engineers & Land Surveyors

240-10
LEAWOOD OAKS TOWNHOMES