


BOOK 935 PAGE 628

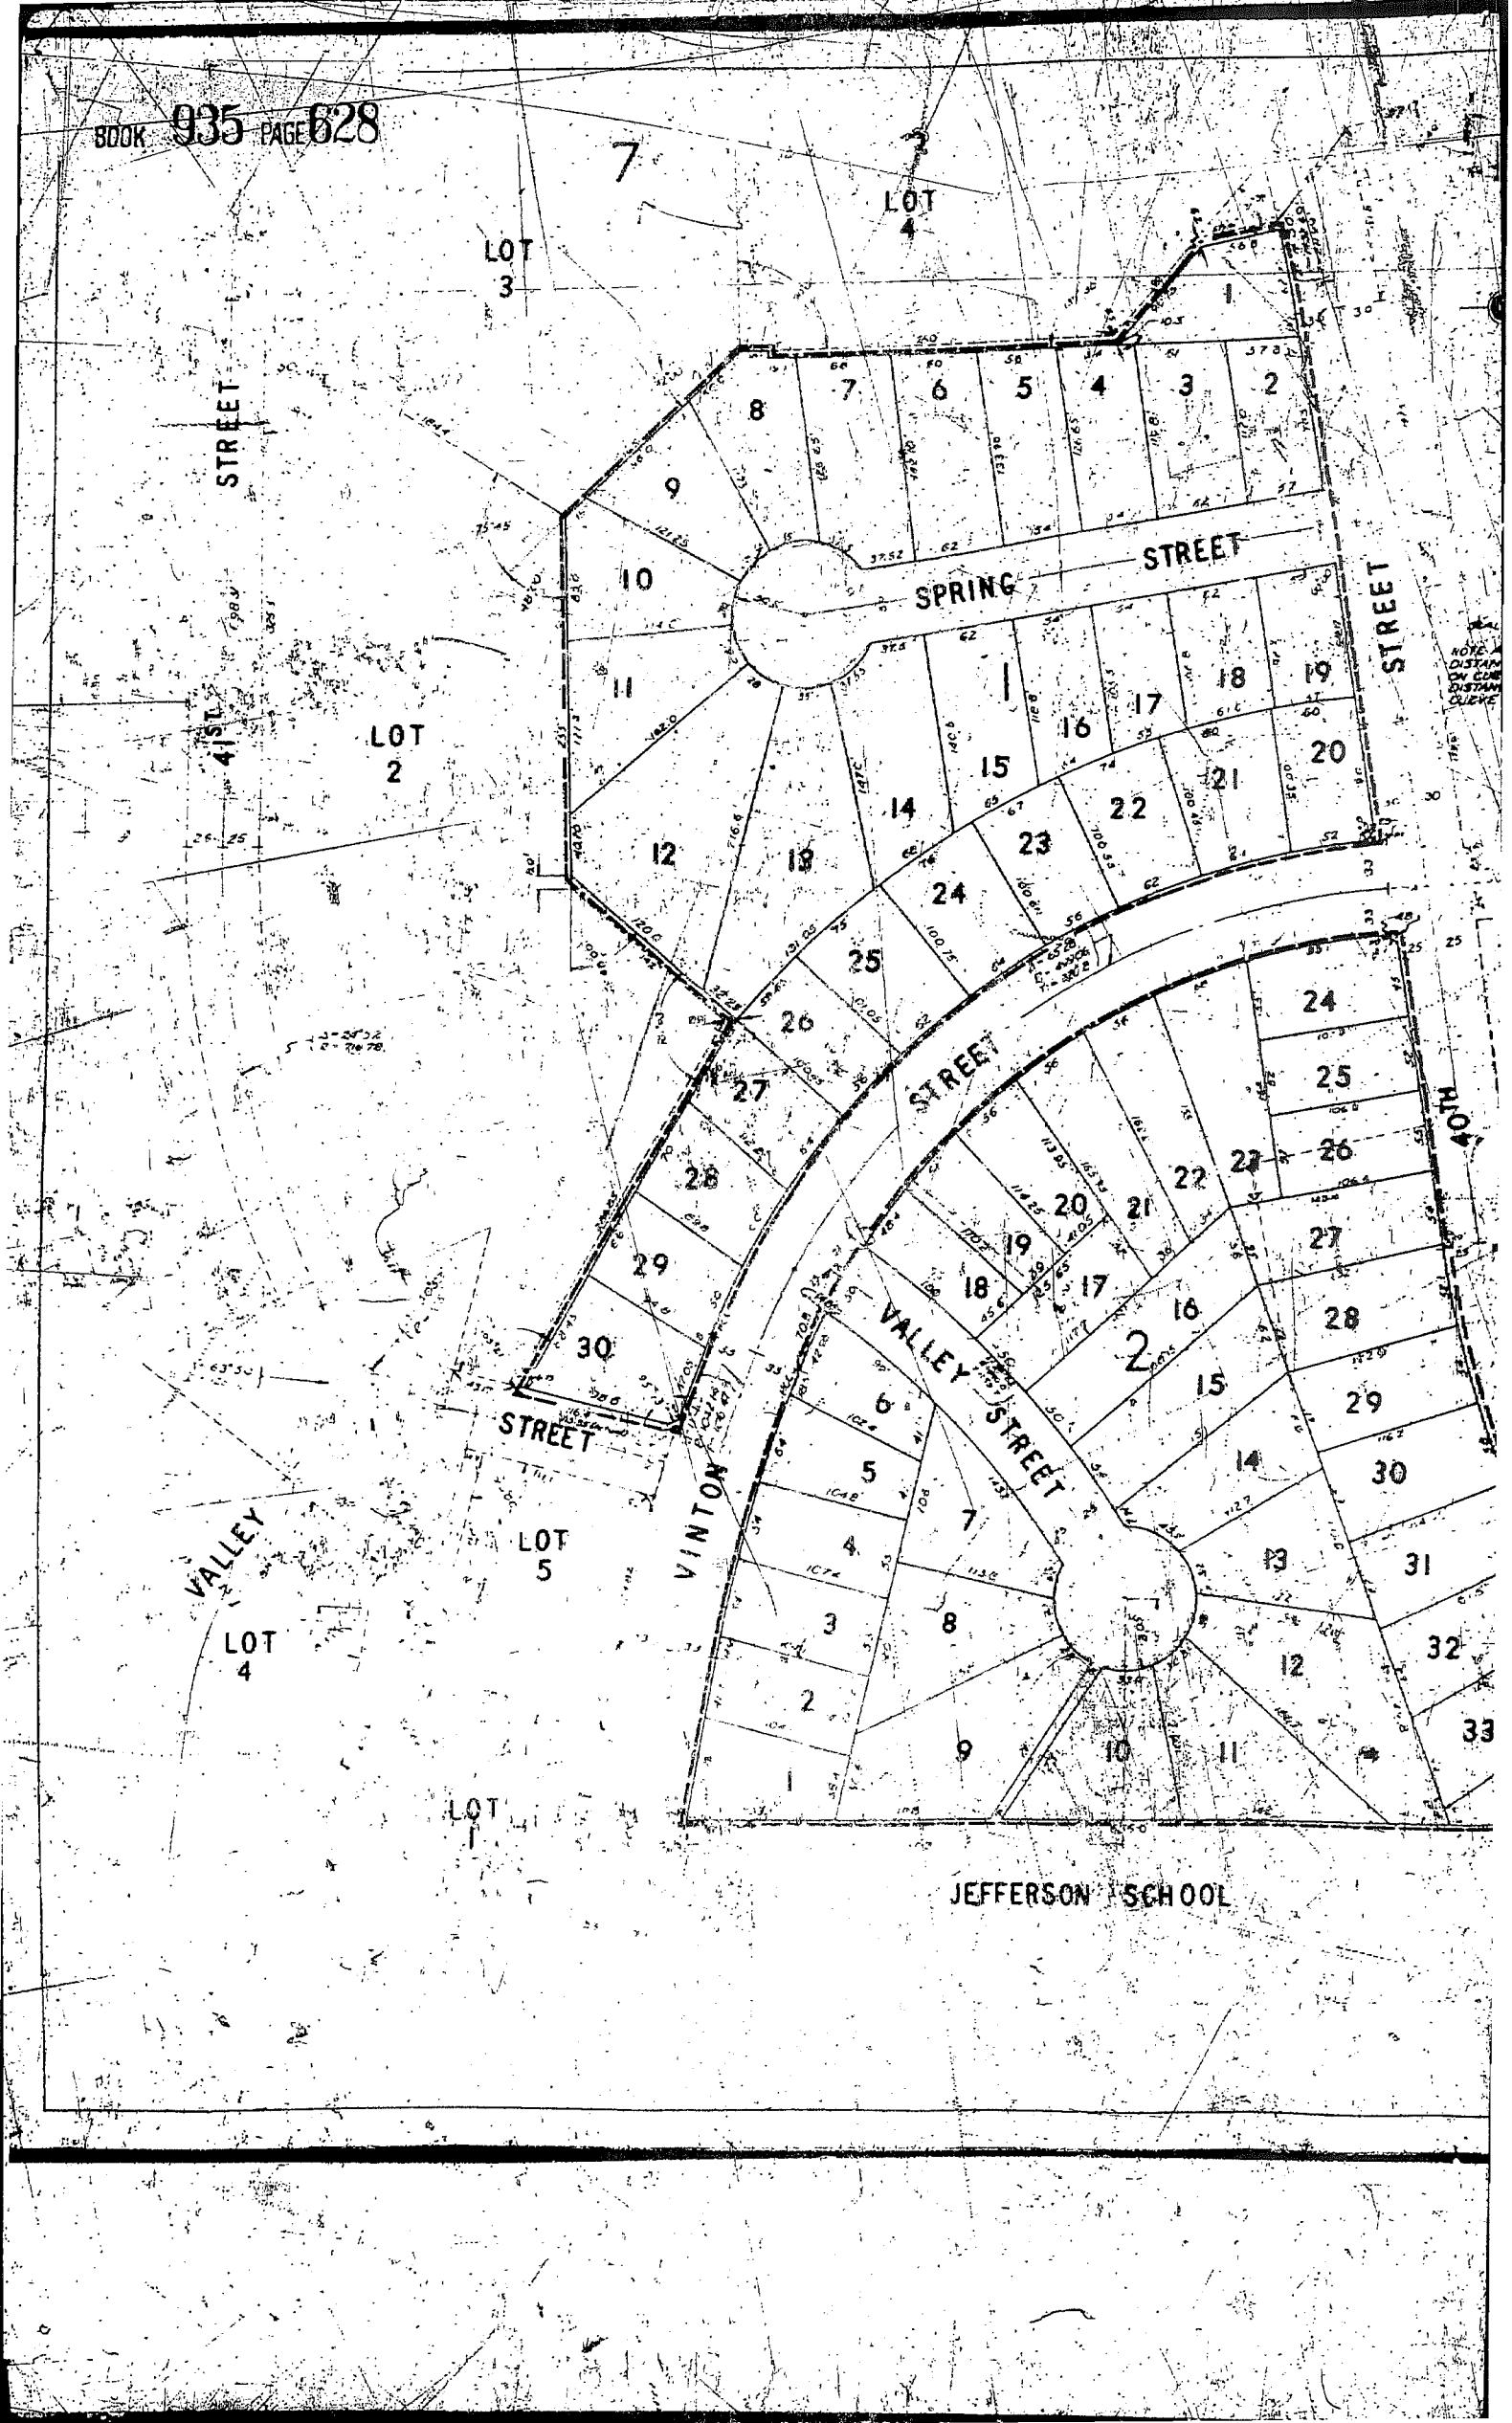

MAENNER SOUTH



SURVEYOR'S CERTIFICATE

NOTE: ALL DISTANCES SHOWN
ON PLAT ARE IN FEET.
DISTANCES NOT QUOTED
ARE IN FEET.

COUNTY TREASURER'S CERTIFICATE

I CERTIFY THAT I FIND NO FOUL IN THE SPECIAL TAXES AS
OF DECEMBER 31ST AGAINST THE PROPERTY DESCIBED IN THE SURVEY
CERTIFICATE AND ENBRACE THE SAME AS OWNED BY THE
DECODE OF THIS OFFICE ON THE DATE OF THIS CERTIFICATE.

APPROVAL OF CITY ENGINEER OF OMAHA

RECEIVED AUGUST 12, 1953
BY THE CITY ENGINEER
FOR APPROVAL

B. T. Woodbury

1953

OMAHA CITY COUNCIL ACCEPTANCE

RECEIVED AUGUST 12, 1953
BY THE CITY COUNCIL
FOR APPROVAL

L. W. Smith

APPROVAL OMAHA CITY PLANNING COMMISSION

RECEIVED AUGUST 12, 1953
BY THE PLANNING COMMISSION
FOR APPROVAL

32

33

34

16. ENTERED IN NUMERICAL INDEX AND RECORDED IN THE REGISTER OF DEEDS OFFICE IN
DOUGLAS COUNTY, NEBRASKA, 16 DAY OCTOBER, 1953, AT 1:30 P.M.
THOMAS J. O'CONNOR, REGISTER OF DEEDS.

434-23