


70

# MISCELLANEOUS RECORD, No. 48

2.

VACATING N. & S. ALLEY IN BLK. 4 WEST END ADD.

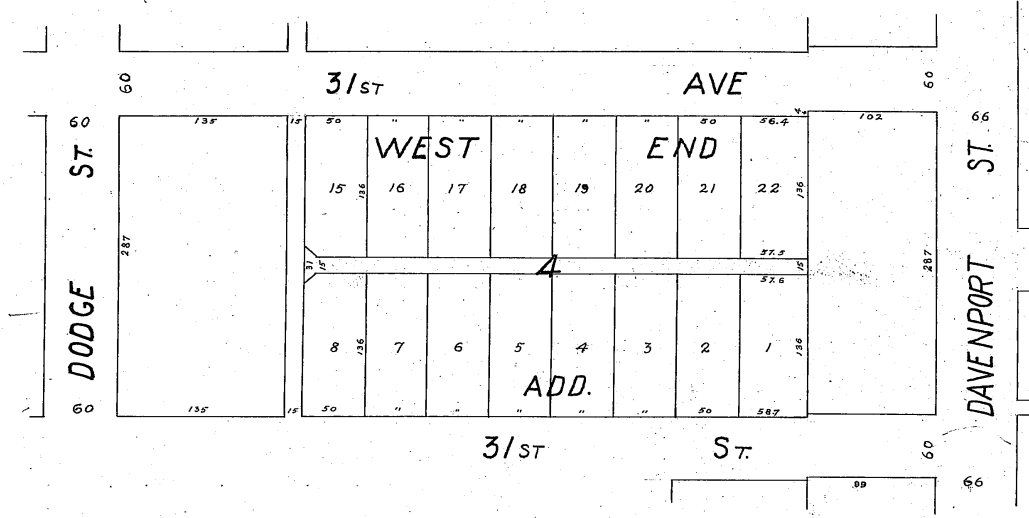

I, hereby certify that this plat is a true copy of records on file in this office.

John A. Bruce.

City Engineer.

Ord. No. 10585. Jan. 6, 1920.

Department of Public Improvements, Omaha.		
Office of City Engineer.		
VACATING N. & S. ALLEY IN BLK. 4 WEST END ADD.		
Made by V.H.B.	Scale	Date Jan. 22, 1920.
Checked by S.I.G.	1" = 100'	Dwg. No. 103252.

State of Nebraska, )  
                          )SS.  
County of Douglas.)

Entered on numerical index and filed for record in the Register of Deeds office of said County, the 6th day of February, A.D. 1920 at 2.50 o'clock P.M.

Harry Pearce.

Register of Deeds.

Compared by M & Weber.

\*\*\*\*\*