


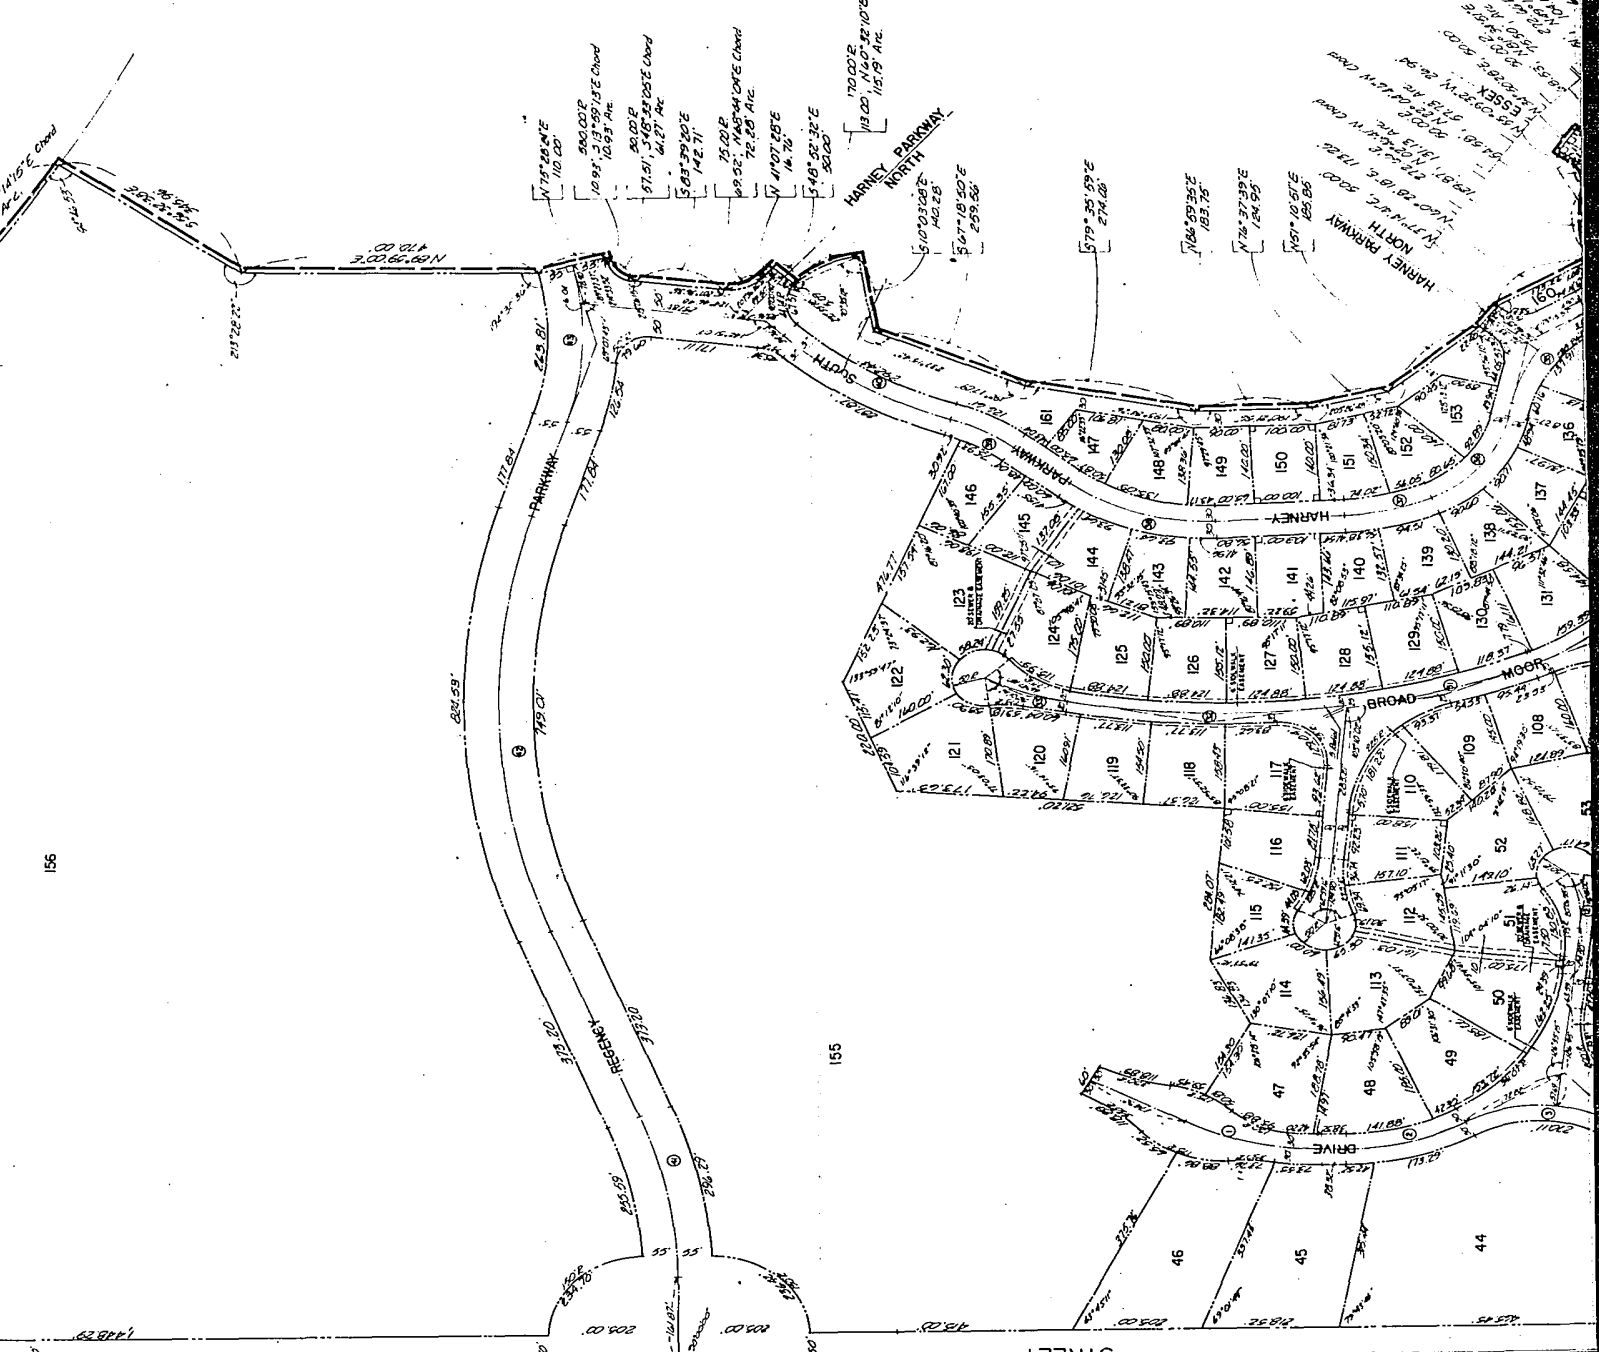

VERTICAL CURVE DATA  
Notes: All Curve Data is based on the sec definition)

















105th STREET

STREET

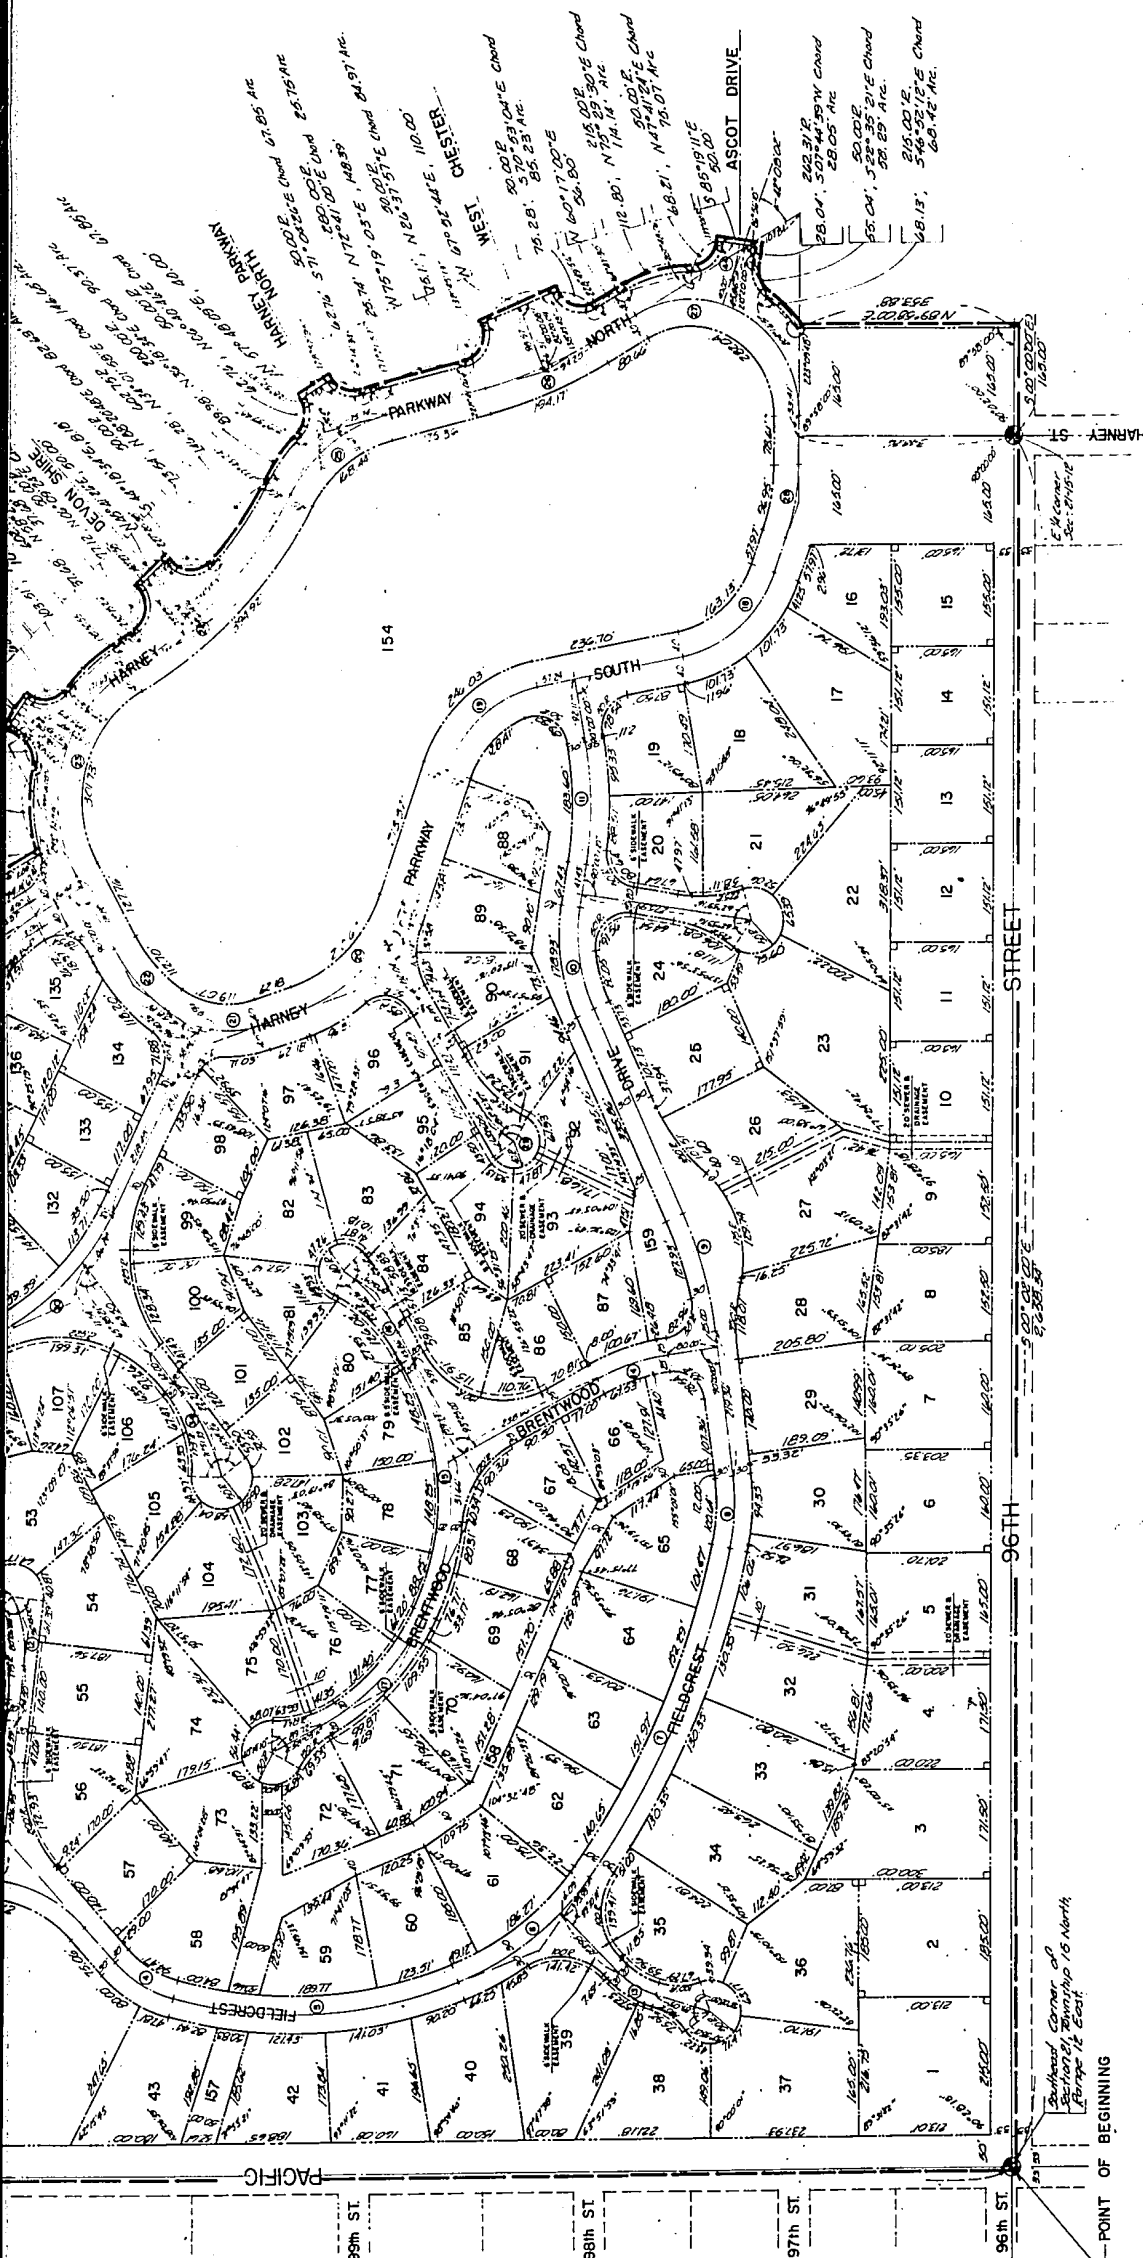

PREPARED BY  
**KIRKHAM, MICHAEL & ASSOCIATES**  
 ARCHITECTS  
 OMAHA  
 NEBRASKA

DOUGLAS COUNTY  
 SUPERVISOR  
 J. J. [Signature]



DEDICATION

KNOW ALL MEN BY THESE PRESENTS:  



11. INDEXED IN NUMERICAL INDEX AND RECORDED IN THE REGISTER OF DEEDS OFFICE IN DOUGLAS COUNTY, NEBRASKA  
 29 DAY February 1968 AT 11:06 A.M. THOMAS J. O'CONNOR, REGISTER OF DEEDS 46.00