


# MISCELLANEOUS RECORD, No. 49

176231-MFG. BY OMAHA PRINTING CO., OMAHA

3.

3.

VACATING ALLEY BET. BURDETTE & GRANT STS. FROM 56TH ST. TO 58TH ST.

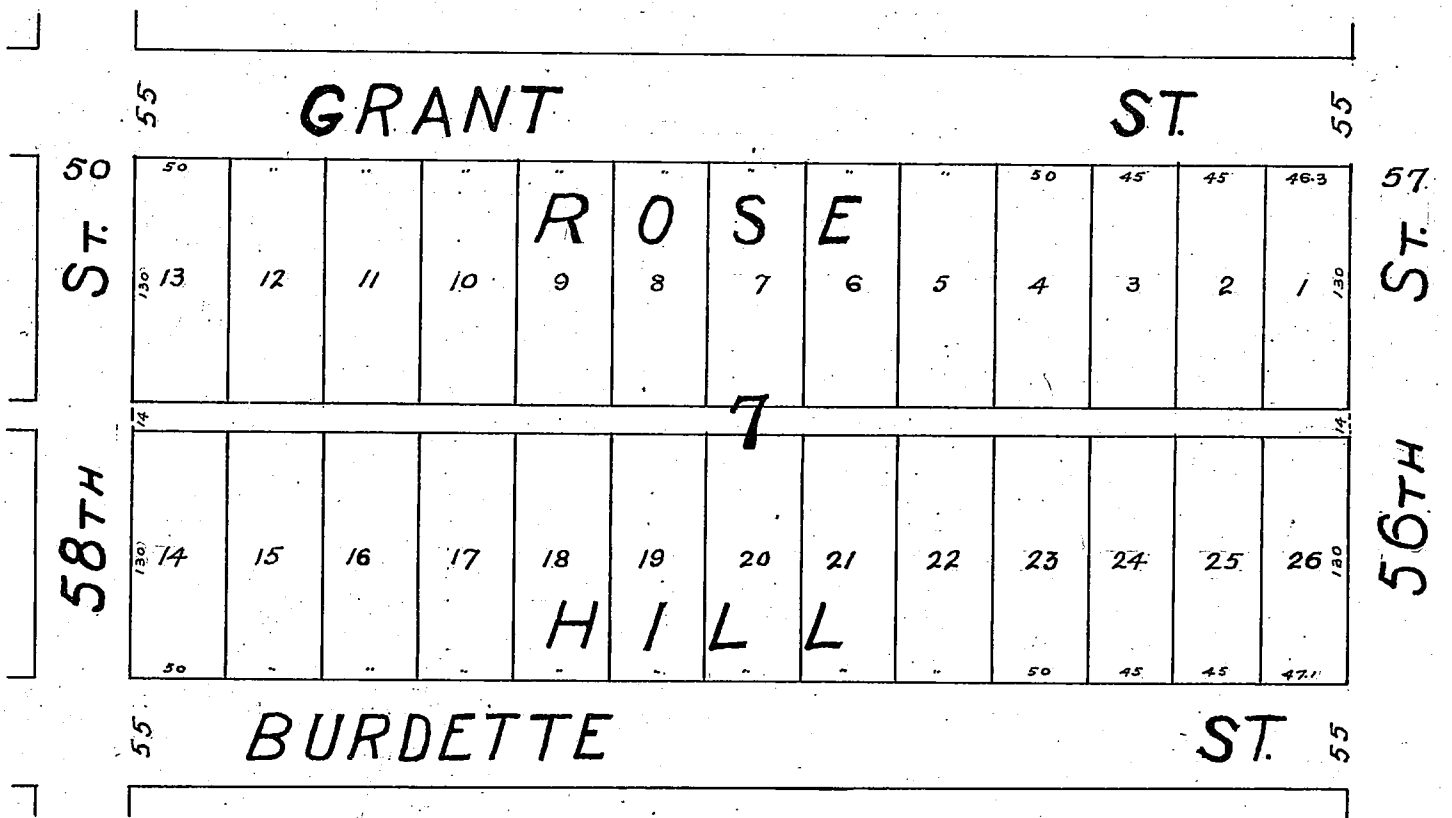

I, hereby certify that this plat is a true copy

of records on file in this office.

John A. Bruce.

City Engineer.

Ord. no. 10847. Aug. 24, 1920.

Department of Public Improvements, Omaha.		
office of City Engineer.		
VACATING ALLEY BET BURDETTE & GRANT STS. FROM 56TH ST. TO 58TH ST.		
Made by E.S.	Scale	Date;- 8-6-20.
Checked by N.R.M.	1 in -100ft.	Drawing No. 103281.

State of Nebraska, )  
                          ) SS.  
Douglas County . . )

Entered on numerical index and filed for record  
in the Register of Deeds Office of said County, the  
18th day of Sept. 1920, at 9:50 o'clock, A.M.

Harry Pearce.

Register of Deeds.

Compared by W&P.

\*\*\*\*\*

1. Agreement.

Metropolitan Water District,  
to  
Emma J. Gwynne, et al.

AGREEMENT between The Metropolitan Water District of the  
City of Omaha, party of the first part, for good and valuable  
consideration, agrees with Emma J. Gwynne, party of the second

part, that a license, privilege or permit shall be granted to the party of the second party,  
subject to the rules and regulations of the said Metropolitan Water District of the City of  
Omaha, in that behalf, to make a connection for the supply of water to the premises on the follow-  
ing described real estate: