## BOOK 1615 PACE 311

## TOMLINSON WOODS

## Lots 1 through 91 Inclusive

Being a platting of part of the North One half ( $N_{\geq}$ ) of the Northeast Quarter ( $N_{\geq}$ ) of Section 29, T 15N, R 12 E of the 6th PM, Douglas County, Nebraska

DEED INDEX 85/702

MTG INDEX 85/702


PLAT 1615/311

PLAT IN BASK OF BOOK

Recorded on:

#1 January 11, 1979 at 3:13 P.M.

\$26.00

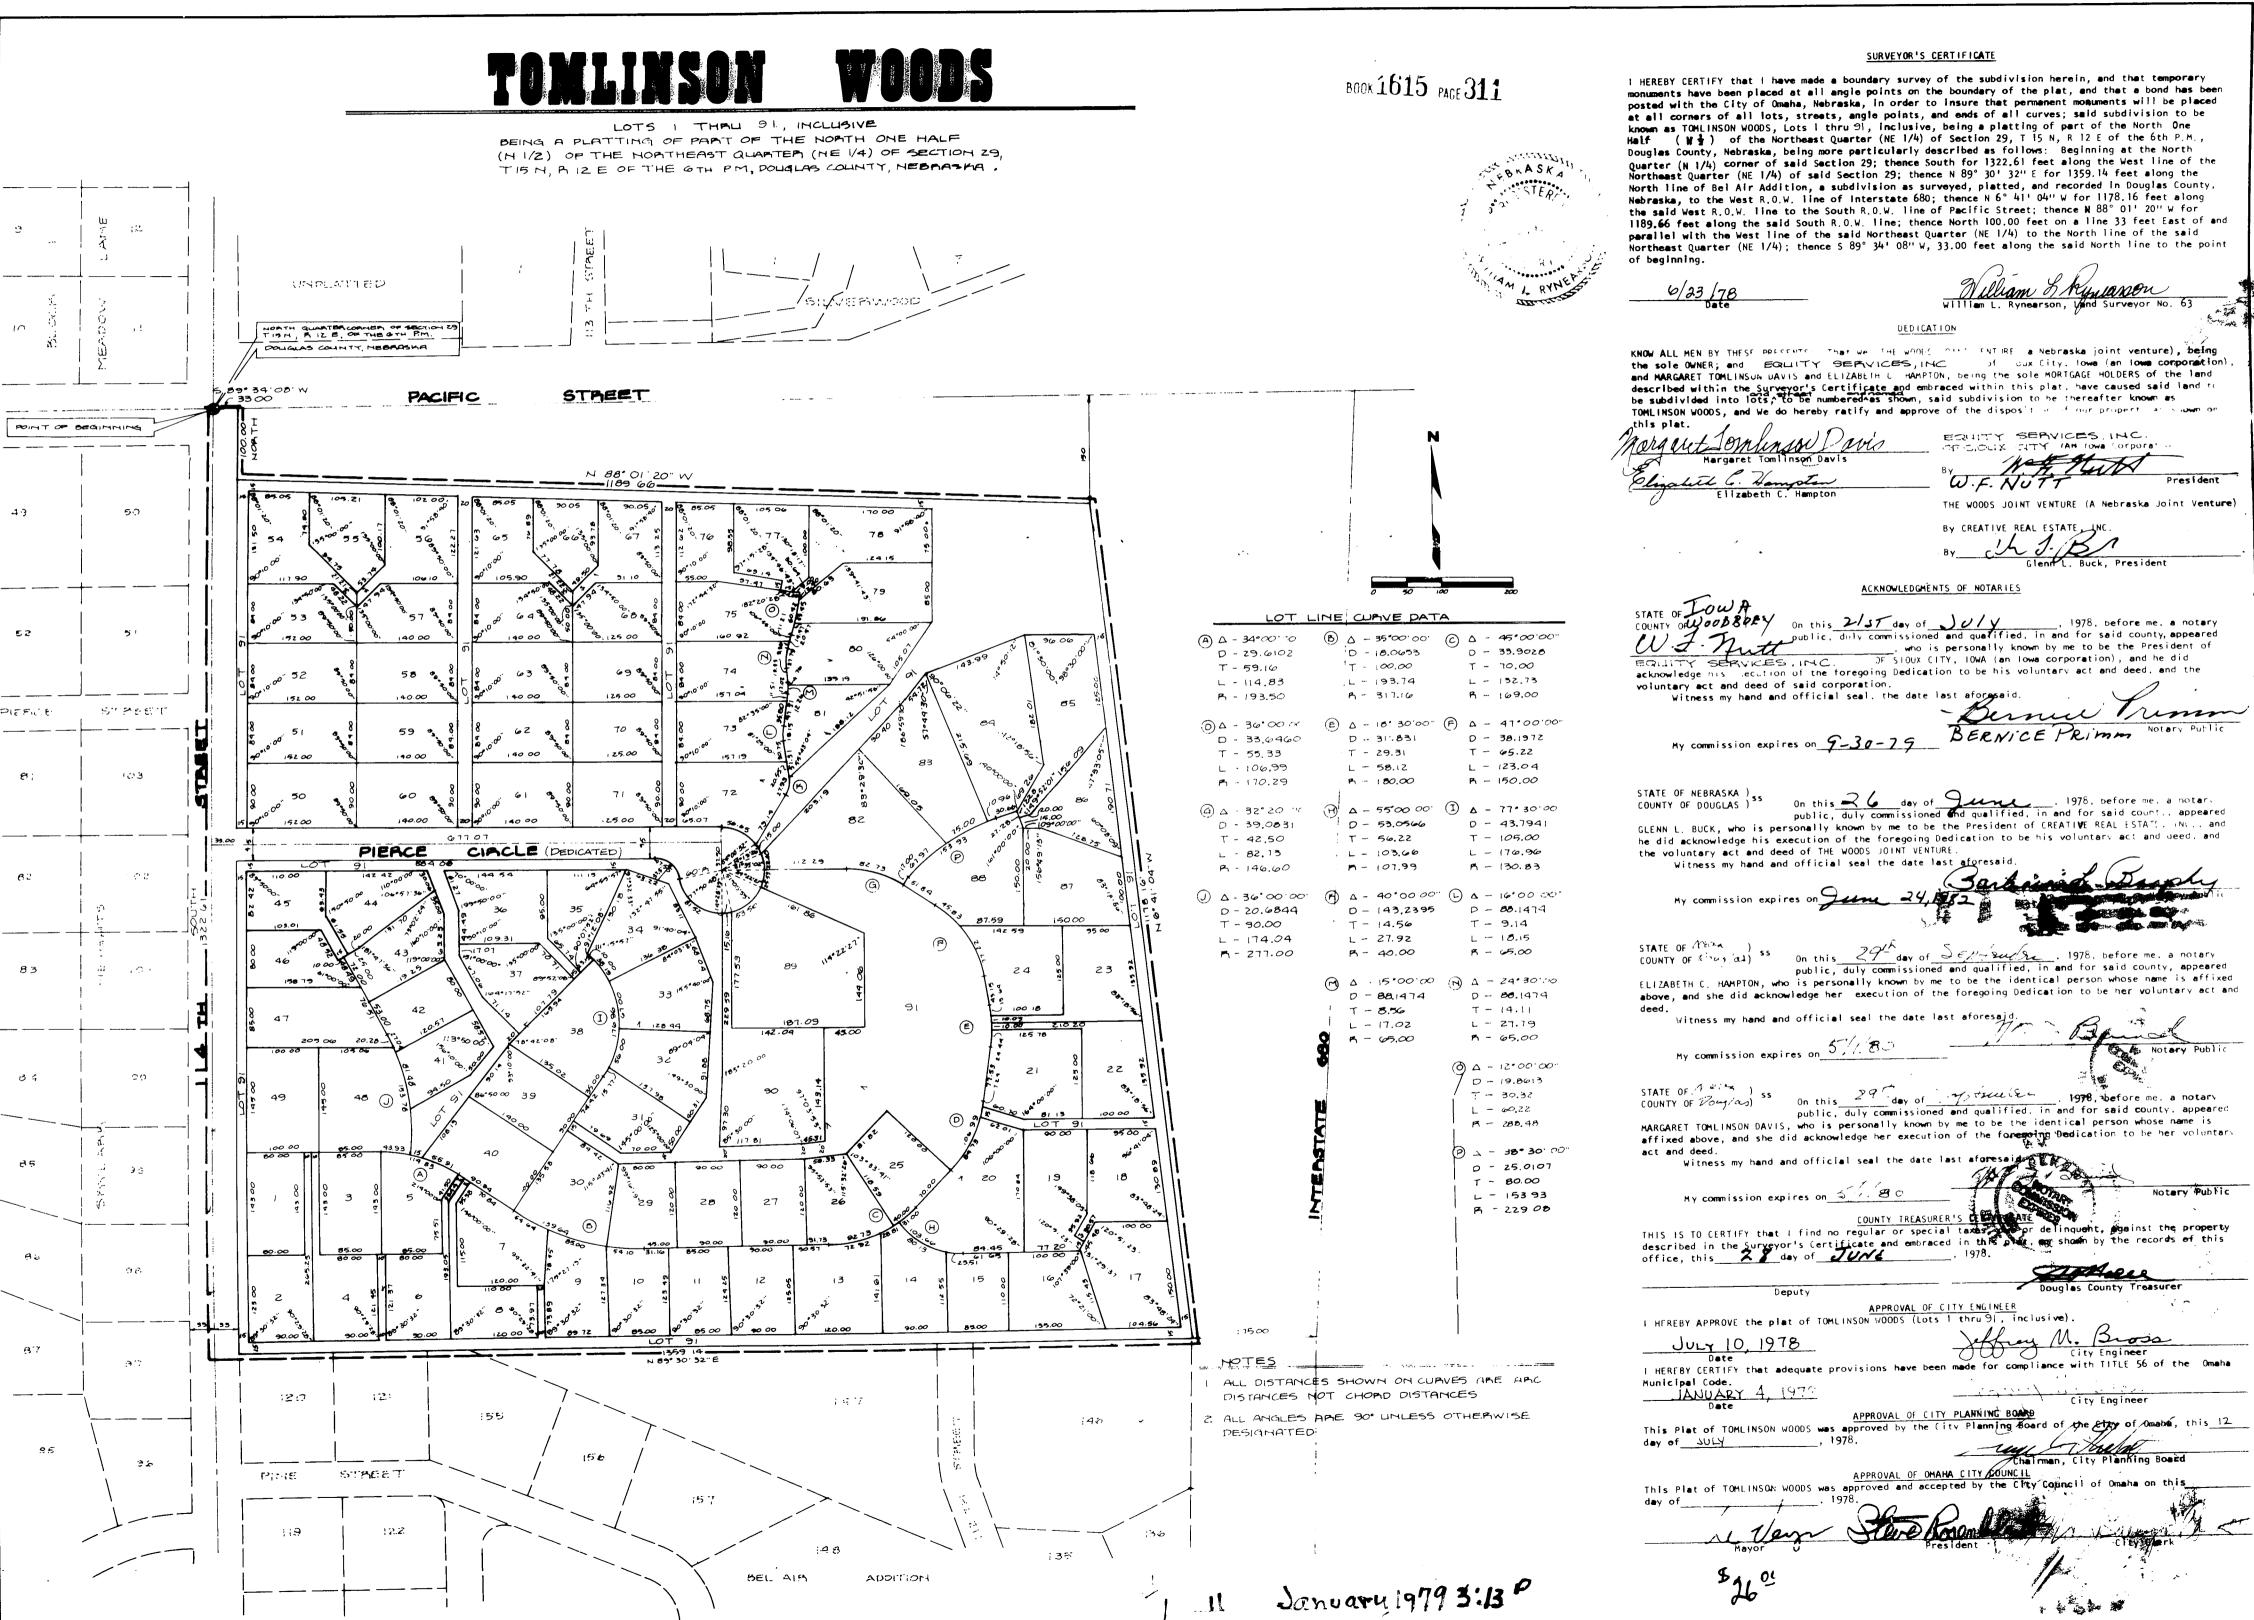

## SURVEYOR'S CERTIFICATE

I HEREBY CERTIFY that I have made a boundary survey of the subdivision herein, and that temporary monuments have been placed at all angle points on the boundary of the plat, and that a bond has been posted with the City of Omaha, Nebraska, in order to insure that permanent monuments will be placed at all corners of all lots, streets, angle points, and ends of all curves; said subdivision to be known as TOMLINSON WOODS, Lots I thru 91, inclusive, being a platting of part of the North One Half (N 1) of the Northeast Quarter (NE 1/4) of Section 29, T 15 N, R 12 E of the 6th P.M., Douglas County, Nebraska, being more particularly described as follows: Beginning at the North Quarter (N 1/4) corner of said Section 29; thence South for 1322.61 feet along the West line of the Northeast Quarter (NE 1/4) of said Section 29; thence N 89° 30' 32" E for 1359.14 feet along the North line of Bel Air Addition, a subdivision as surveyed, platted, and recorded in Douglas County, Nebraska, to the West R.O.W. line of Interstate 680; thence N 6° 41' 04" W for 1178.16 feet along the said West R.O.W. line to the South R.O.W. line of Pacific Street; thence N 88° 01' 20" W for 1189.66 feet along the said South R.O.W. line; thence North 100.00 feet on a line 33 feet East of and parallel with the West line of the said Northeast Quarter (NE 1/4) to the North line of the said Northeast Quarter (NE 1/4); thence S 89° 34' 08" W, 33.00 feet along the said North line to the point

DEDICATION

KNOW ALL MEN BY THESE PRESENTED. That we THE WOOLS OFF ENTIRE a Nebraska joint venture), being the sole OWNER; and EQUITY SERVICES, INC of oux City, lowe (an lowe componention and MARGARET TOMLINSUN DAVIS and ELIZABETH C HAMPTON, being the sole MORTGAGE HOLDERS of the land described within the Surveyor's Certificate and embraced within this plat, have caused said land to be subdivided into lots, to be numbered as shown, said subdivision to be thereafter known as TOMLINSON WOODS, and We do hereby ratify and approve of the disposit of four propert as sown on

THE WOODS JOINT VENTURE (A Nebraska Joint Venture

ACKNOWLEDGMENTS OF NOTARIES

STATE OF JOWA On this 2/37 day of JUly , 1978, before me, a notary public, dely commissioned and qualified, in and for said county, appeared , who is personally known by me to be the President of EQUITY SERVICES, INC. OF STOUX CITY, TOWA (an lowe corporation), and he did acknowledge his secution of the foregoing Dedication to be his voluntary act and deed, and the voluntary act and deed of said corporation.

STATE OF NEBRASKA )
COUNTY OF DOUGLAS )

On this day of long lifed, in and for said count, appeared
GLENN L. BUCK, who is personally known by me to be the President of CREATIVE REAL ESTATE. INC., and

he did acknowledge his execution of the foregoing Dedication to be his voluntary act and deed, and the voluntary act and deed of THE WOODS JOINT VENTURE Witness my hand and official seal the date last

public, duly commissioned and qualified, in and for said county, appeared ELIZABETH C. HAMPTON, who is personally known by me to be the identical person whose name is affixed above, and she did acknowledge her execution of the foregoing Dedication to be her voluntary act and

public, duly commissioned and qualified, in and for said county, appeared MARGARET TOMLINSON DAVIS, who is personally known by me to be the identical person whose name is affixed above, and she did acknowledge her execution of the foregoing Dedication to be her voluntary

COUNTY TREASURER'S THIS IS TO CERTIFY that I find no regular or special taxes 

Douglas County Treasures APPROVAL OF CITY ENGINEER I HEREBY APPROVE the plat of TOMLINSON WOODS (Lots 1 thru 91, inclusive).

) City Engineer iance with TITLE 56 of the Omaha I HEREBY CERTIFY that adequate provisions have been

APPROVAL OF CITY PLANNING BOARD Board of the city of Omaba, this 12 This Plat of TOMLINSON WOODS was approved by the (

job number date

revisions

ociat

lar erahit