


S.E. 1/4 SEC. 29-16-13

NOTATION ON THIS SHEET SHOULD BE VIEWED WITH THE FULL PLAT BEFORE BEING USED.

DOUGLAS COUNTY SURVEYOR



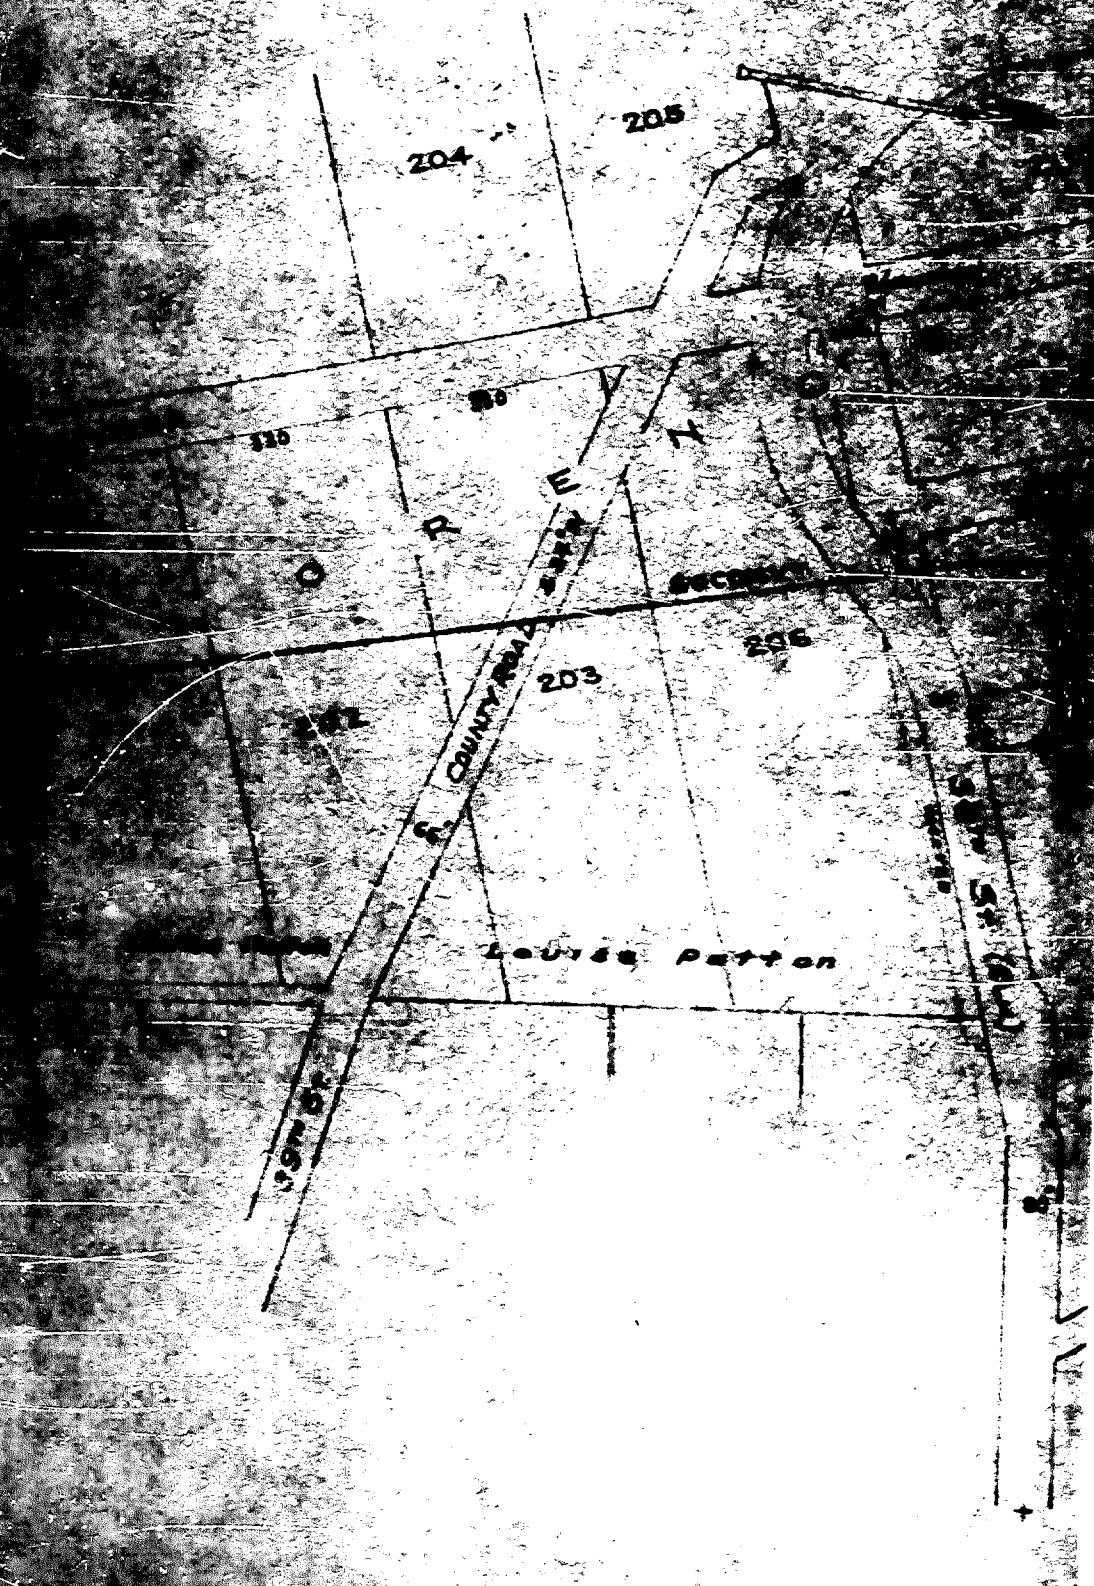

204

205

115

20

O

R

E

A

201

O. R. E. COUNTY ROAD

203

SECRET

206


202

Louise Patton

197 07

197 07

2

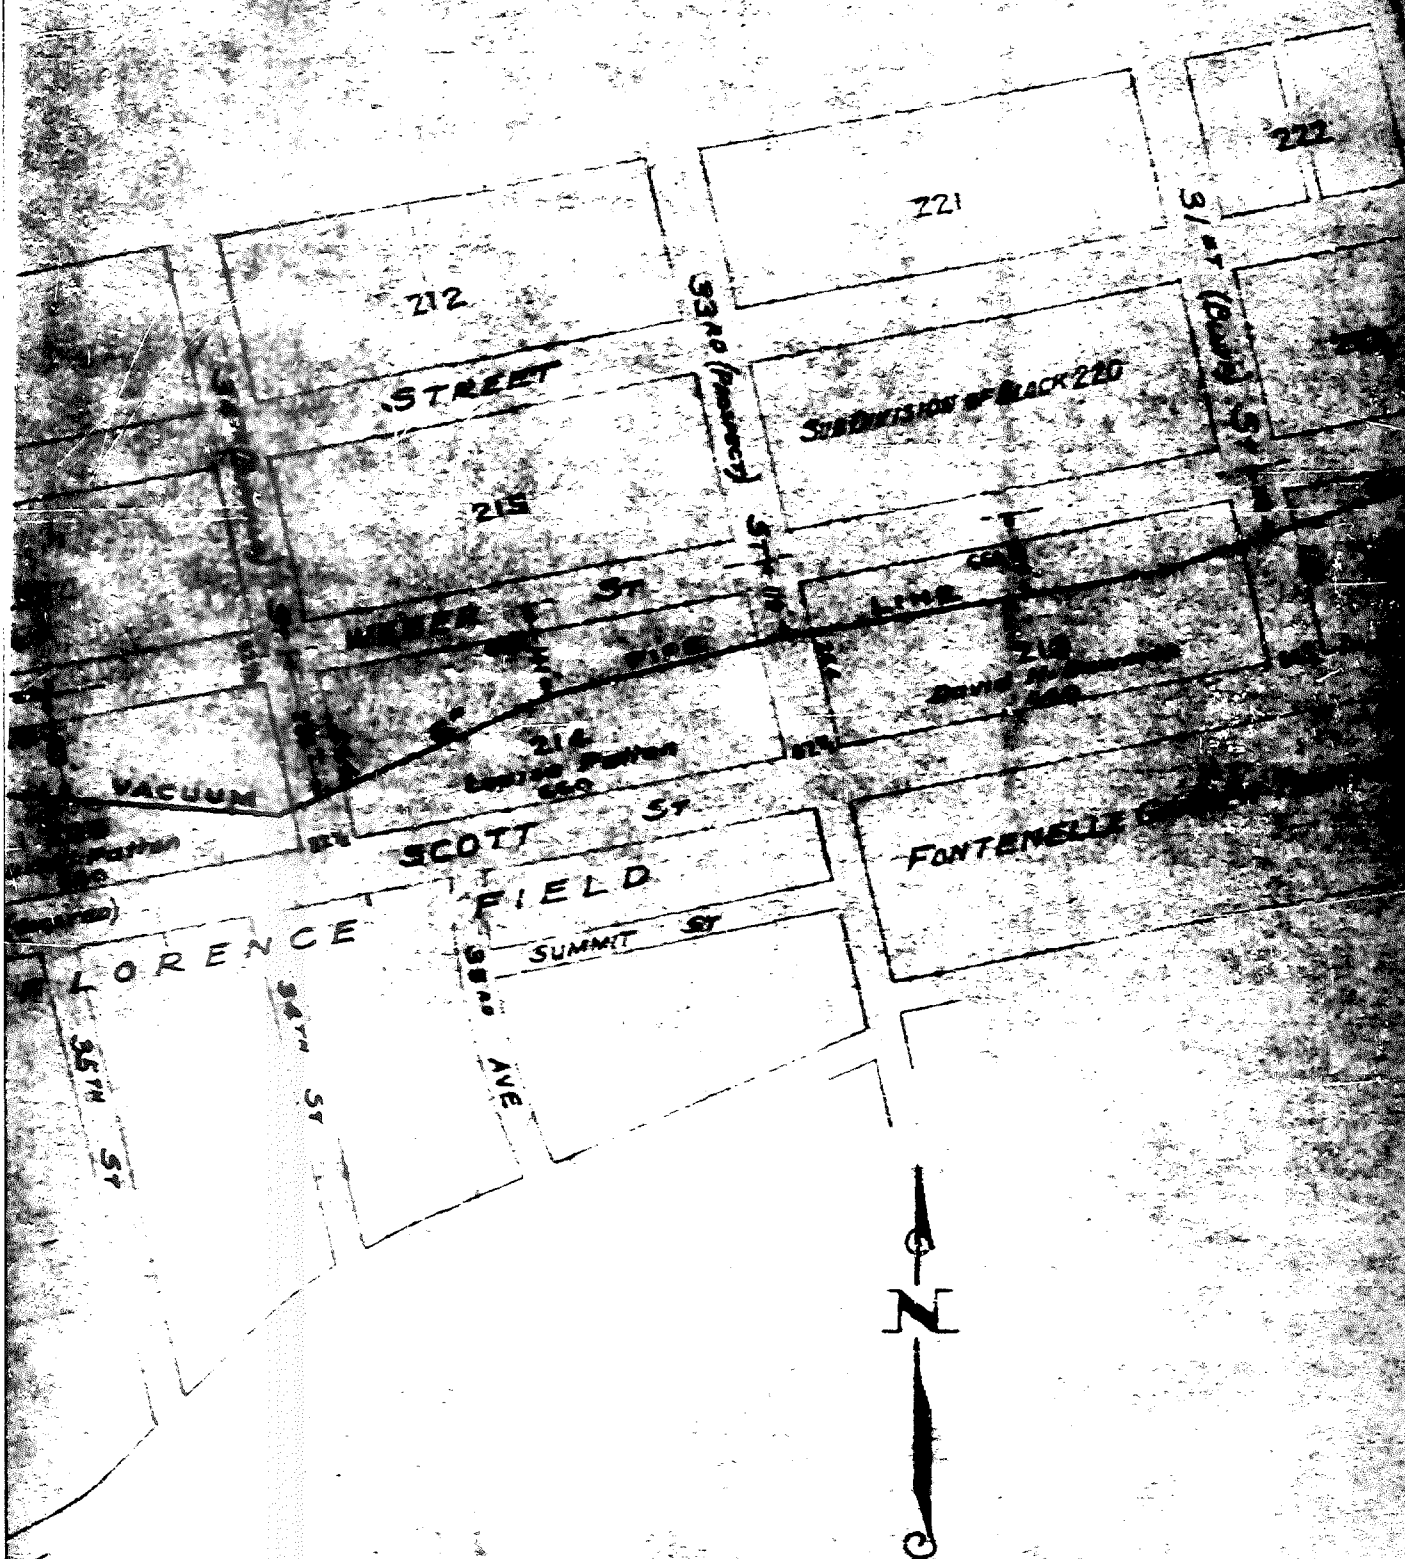

**SOCONY-VACUUM OIL COMPANY, INC.**  
**WHITE EAGLE DIVISION**

PLAT OF FLORENCE ADDITION IN OMAHA SHOWING  
 6" PIPE LINE OMAHA, NEBRASKA

PIPE LINE DEPARTMENT WICHITA, KANSAS

DES.	DR. ENR.	TR.	CHKD	APP. 11/17	DATE 1-18-1948
------	----------	-----	------	------------	----------------

SCALE - 1" = 200'

B-381