


AL LARSON SUBDIVISION

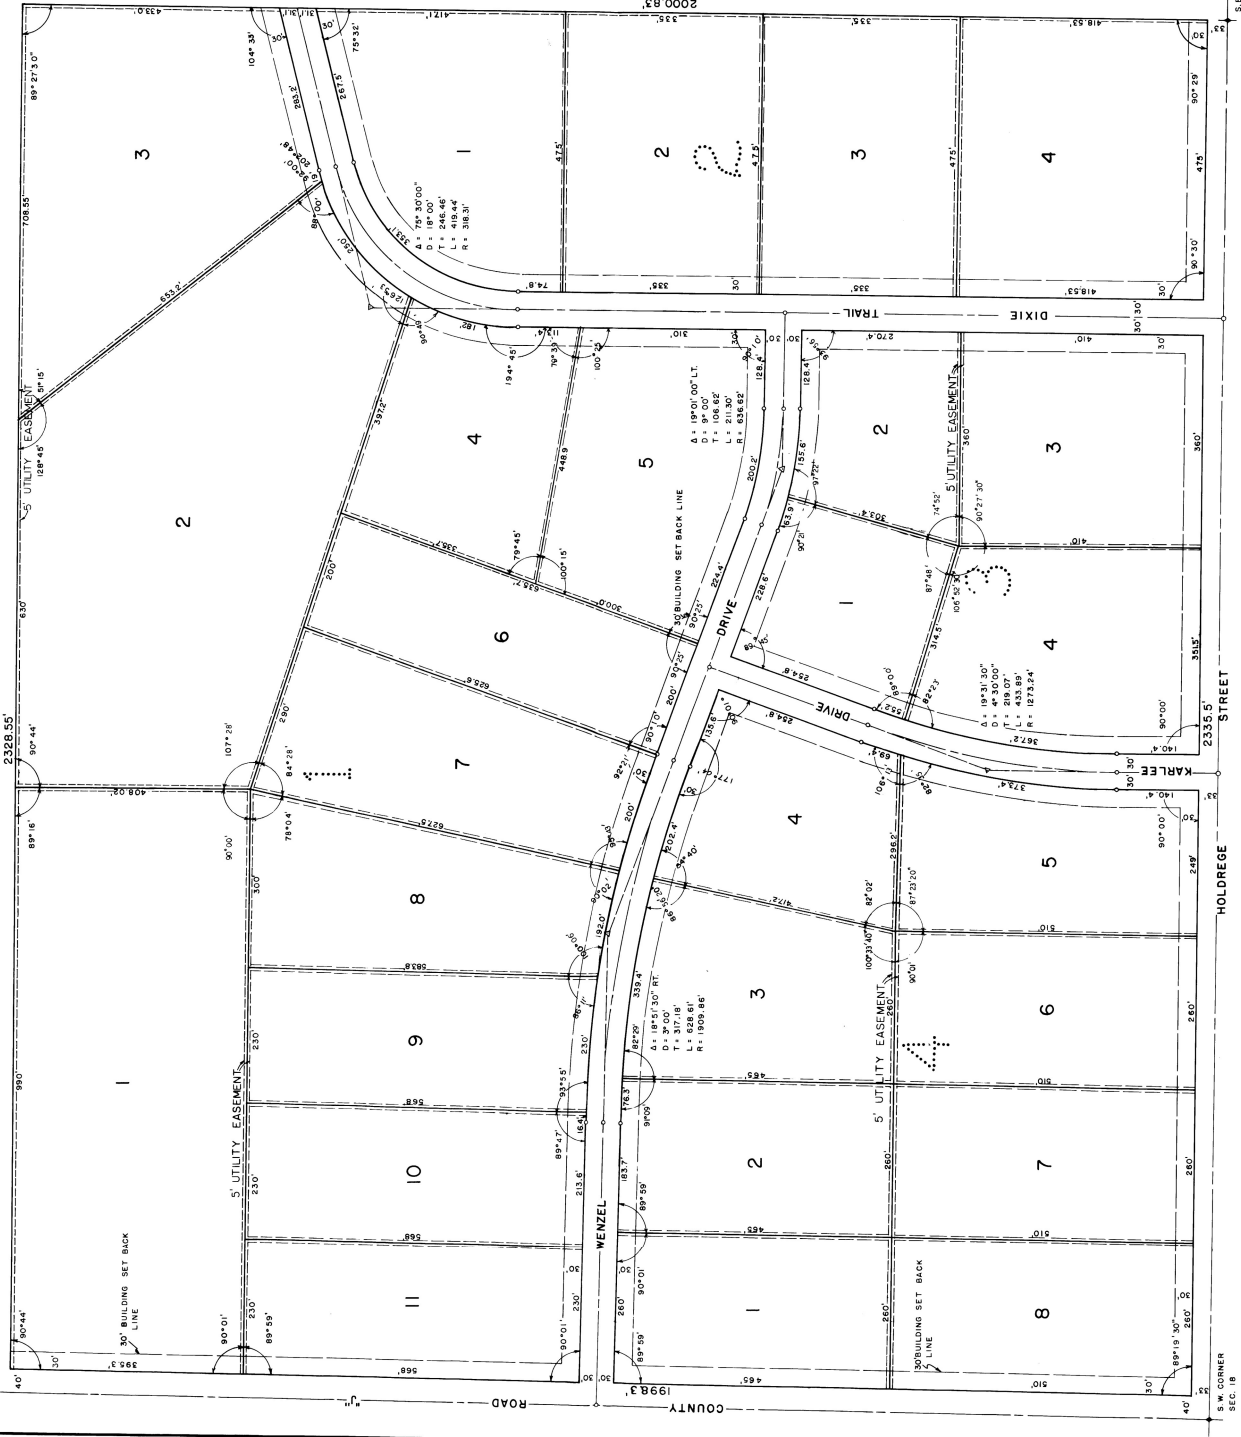

SCALE 1" = 100'

DEDICATION

The foregoing plat, AL LARSON SUBDIVISION, Lot 2, Lot 4, and the S.E. 1/4 of the S.E. 1/4 of Sec. 16, T. 10-N., R. 8-E., of the 24 P.M., Lancaster County, Nebraska, is with the free consent and in accordance with the desire of the undersigned, the owners of the above described premises, hereby granted in perpetuity to the City of Lincoln, the Lincoln Telephone and Telegraph Company, and other public utilities, their successors and assigns, to construct, operate, maintain, repair and replace storm sewers, sanitary sewers, water mains, gas mains, electric lines, and other public utilities, and to install, operate, maintain, repair and replace the same, and to use the same for the purposes herein stated. The streets shown thereon are hereby dedicated to the use of the public. The location and construction of sewage disposal and water supply facilities shall be approved by the City-County Health Department prior to installation.

Witness our hands this 22 day of February, 1972

*Robert J. Springer*  
 Robert J. Springer  
*Richard J. Larson*  
 Richard J. Larson  
*Richard J. Larson*  
 Richard J. Larson  
 Wife

ACKNOWLEDGEMENT

STATE OF NEBRASKA } S.S.  
 LANCASTER COUNTY }

On this 22 day of February, 1972, before me, the undersigned, a notary public in and for the County of Lancaster, State of Nebraska, Roy and Joyce H. Houghtaling, individually known to be the identical persons whose names are affixed to the foregoing instrument and acknowledges the same to be their voluntary act and deed.

*Willard J. Wassenaar*  
 Willard J. Wassenaar  
 NOTARY PUBLIC

My commission expires the 22 day of April, 1972

APPROVAL

The foregoing plat was approved by the Lincoln City, Lancaster County Planning Commission on the 18th day of February, 1972.

ATTEST: *E. J. Jantzen*  
 E. J. Jantzen  
 CHAIRMAN

ACCEPTANCE

The foregoing plat and dedication is approved and accepted by the City Council of the City of Lincoln, Nebraska, by Ordinance No. 3025 passed the 22 day of February, 1972.

ATTEST: *Harold L. Springer*  
 Harold L. Springer  
 CITY CLERK

SURVEYOR'S CERTIFICATE

I hereby certify that I have accurately surveyed and staked out the foregoing plat, AL LARSON SUBDIVISION. Iron pins are set at all corners and all other points marked thus on the plat. All dimensions are in feet and decimals of a foot and are chord measurements, unless otherwise indicated.

Signed this 22 day of February, 1972

*David W. Linn*  
 David W. Linn  
 Surveyor, L.S. 161

UNOFFICIAL RECORD  
 FILED FOR RECORD IN  
 1817 APR 21 PM 3:00  
 REC'D  
 REGISTER OF DEEDS

S.E. CORNER  
 SEC. 16

S.E. CORNER  
 SEC. 16