


SCALE 1"=50'

T.L. 9
S.E. 1/4 SEC. 22 T. 14 N. R. 13 E

POINT OF BEGINNING

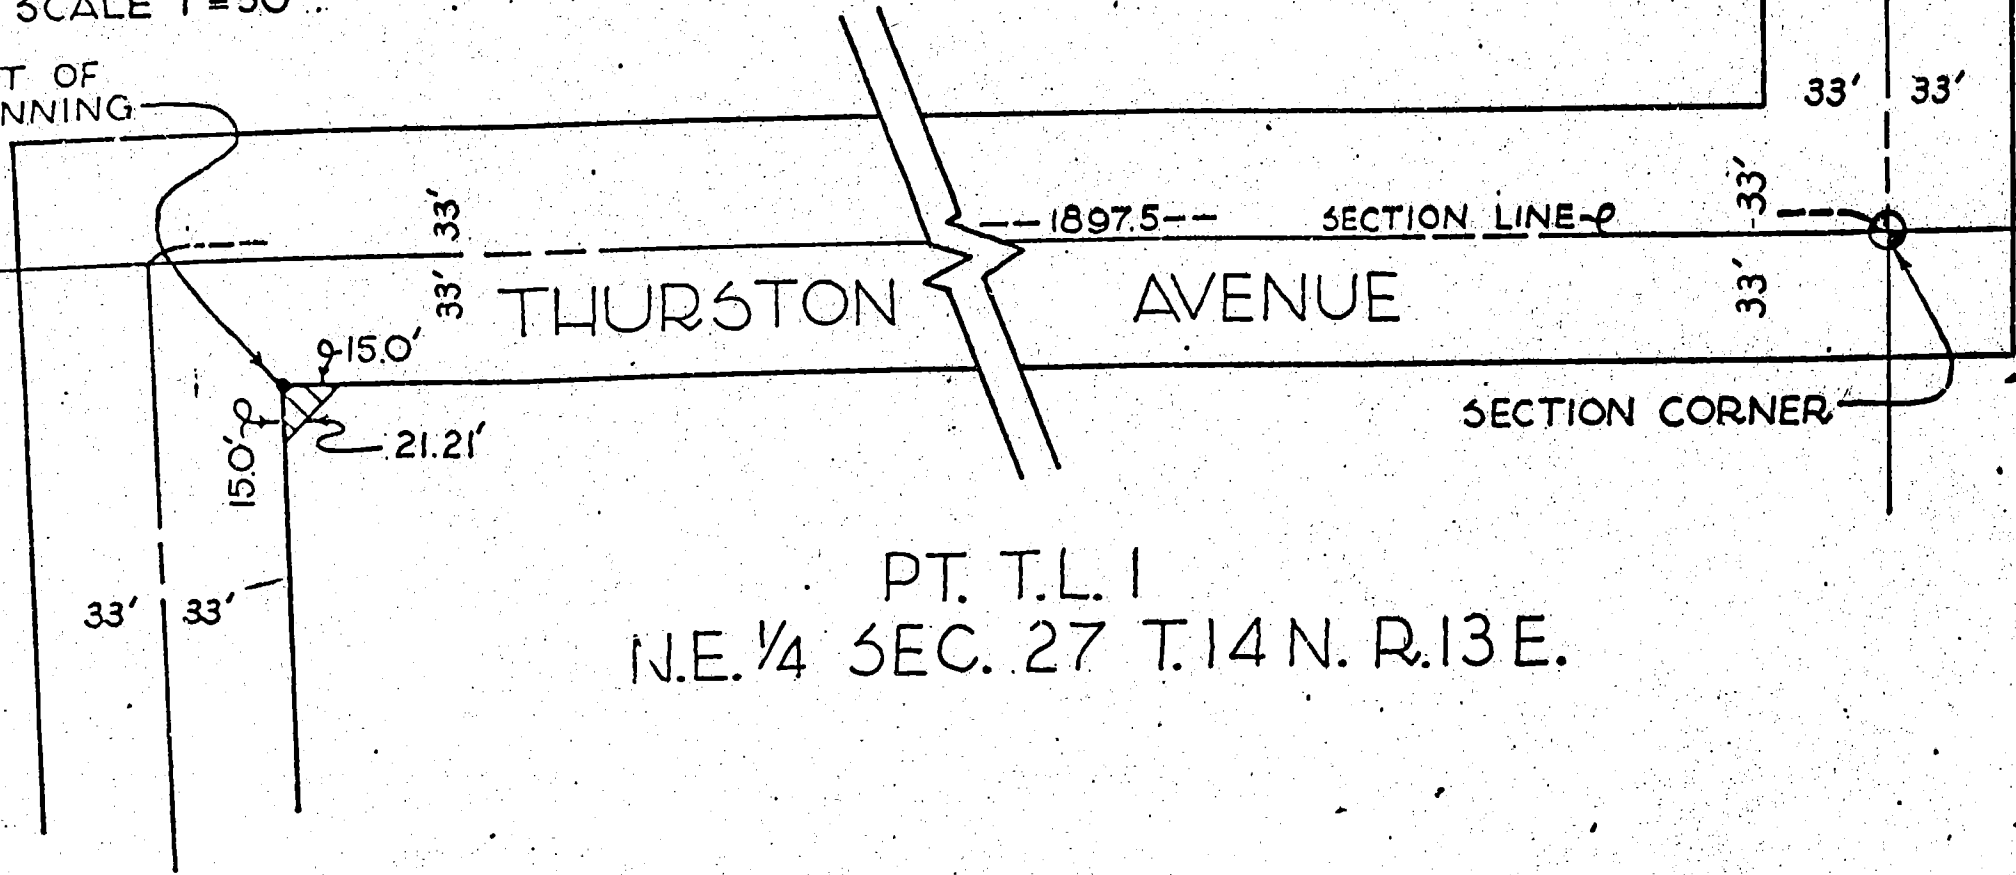

PT. T.L. 1
N.E. 1/4 SEC. 27 T. 14 N. R. 13 E.

METROPOLITAN
UTILITIES
DISTRICT
OMAHA, NEBRASKA

EASEMENT
ACQUISITION
FOR G.C.-C. 7646

LAND OWNER _____
AVERY LAND CO.

TOTAL ACRE 0.0026

LEGEND
PERMANENT EASEMENT

PAGE 1 OF 1

DRAWN BY D.R.H. DATE 8-20-76
CHECKED BY A.E. DATE 8-20-76
APPROVED BY C.T. DATE 8-23-76
REVISED BY _____ DATE _____
REV. CHK'D BY _____ DATE _____
REV. APPROV BY _____ DATE _____