


N 2 1/2 ...

NORTHFIELD

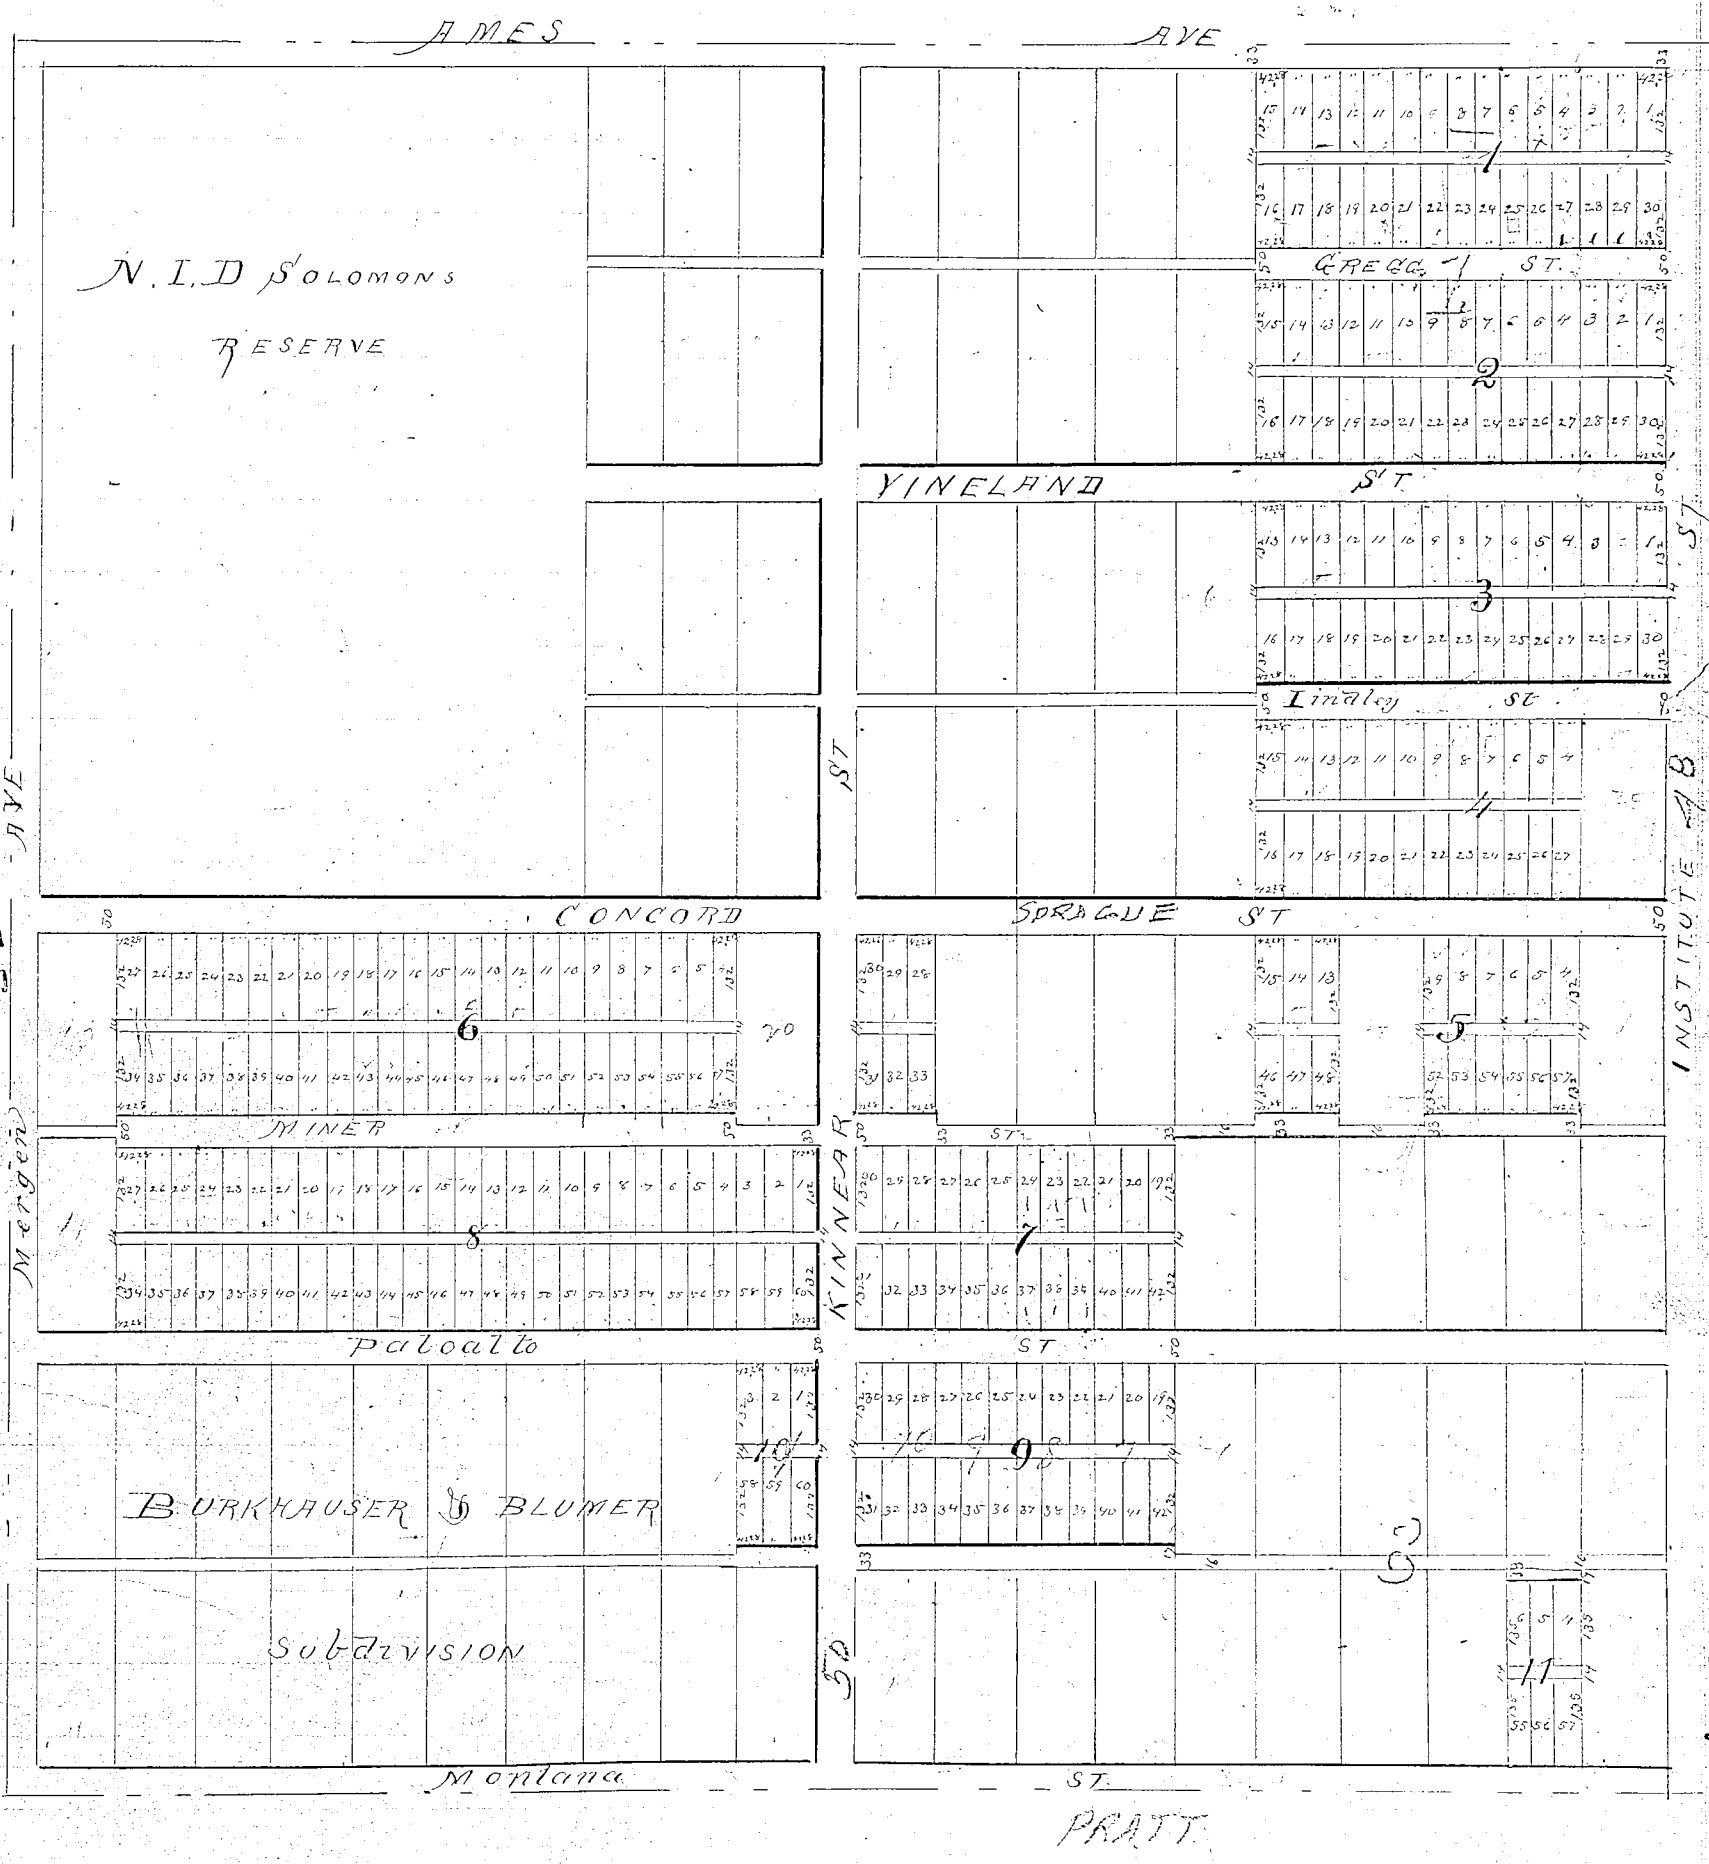

The land embraced in the plat hereunto submitted


was carefully surveyed and staked out into lots, streets & alleys as shown on plat by me in April, 1887. The survey was made at the request of E. E. Finney and is described as follows: Lots 1 to 5 and 16 to 20 Sect. of block 1; lots 1 to 5 and 16 to 19 Sect. of block 4; lots 2 to 5 and 10 and 11 to 14 Sect. in block 5; lots 2 to 9 and 12 to 20 Sect. in block 6; lot block 7; lots 7 to 10 Sect. and lot 19 block 8, all as platted and recorded by N. D. D. Solomon and located in the southeast quarter of Sect. 6 T. 15 N. R. 13 E. of the 6th P. M. The distances are expressed in feet and decimals^{ally} of which I hereby certify to be correct.

F. L. Burrell
Surveyor.

I the undersigned owner of the land shown on the plat herewith presented do hereby accept this plat as being in accordance with my desires and do hereby dedicate to the public use all lands hereon shown as streets and alleys, which have not heretofore been dedicated.

Charles B. Perry } Witness. E. E. Finney ✓
State of Nebraska }
Douglas Co. } ss. On this 30th day of July 1887, before

me, a Notary Public in and for said county personally appeared E. E. Finney, who is personally known to me to be the identical person whose name is affixed to the above deed of dedication and he acknowledged the same to be his voluntary act and deed.

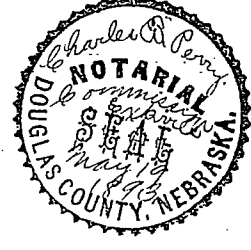

Witness my hand and notarial seal the date last above written.

Chas B. Perry
Notary Public,
Douglas County,

Recorded July 30th A.D. 1887, at 4:15 o'clock P.M.
COMPARED R

C. Needham,
County Clerk.

Henry A. Noyes }
to }
William A. Higgins }
Know all men by these presents: That Henry A. Noyes of Abington in the county of Plymouth and state of Massachusetts have made, constituted, and appointed, and by these presents do make, constitute and appoint William