


ISAACS & SELDEN'S ADDITION

to the City of OMAHA.

N. W. 1/4 of S. W. 1/4 Section 21, Township 15, Range 13.

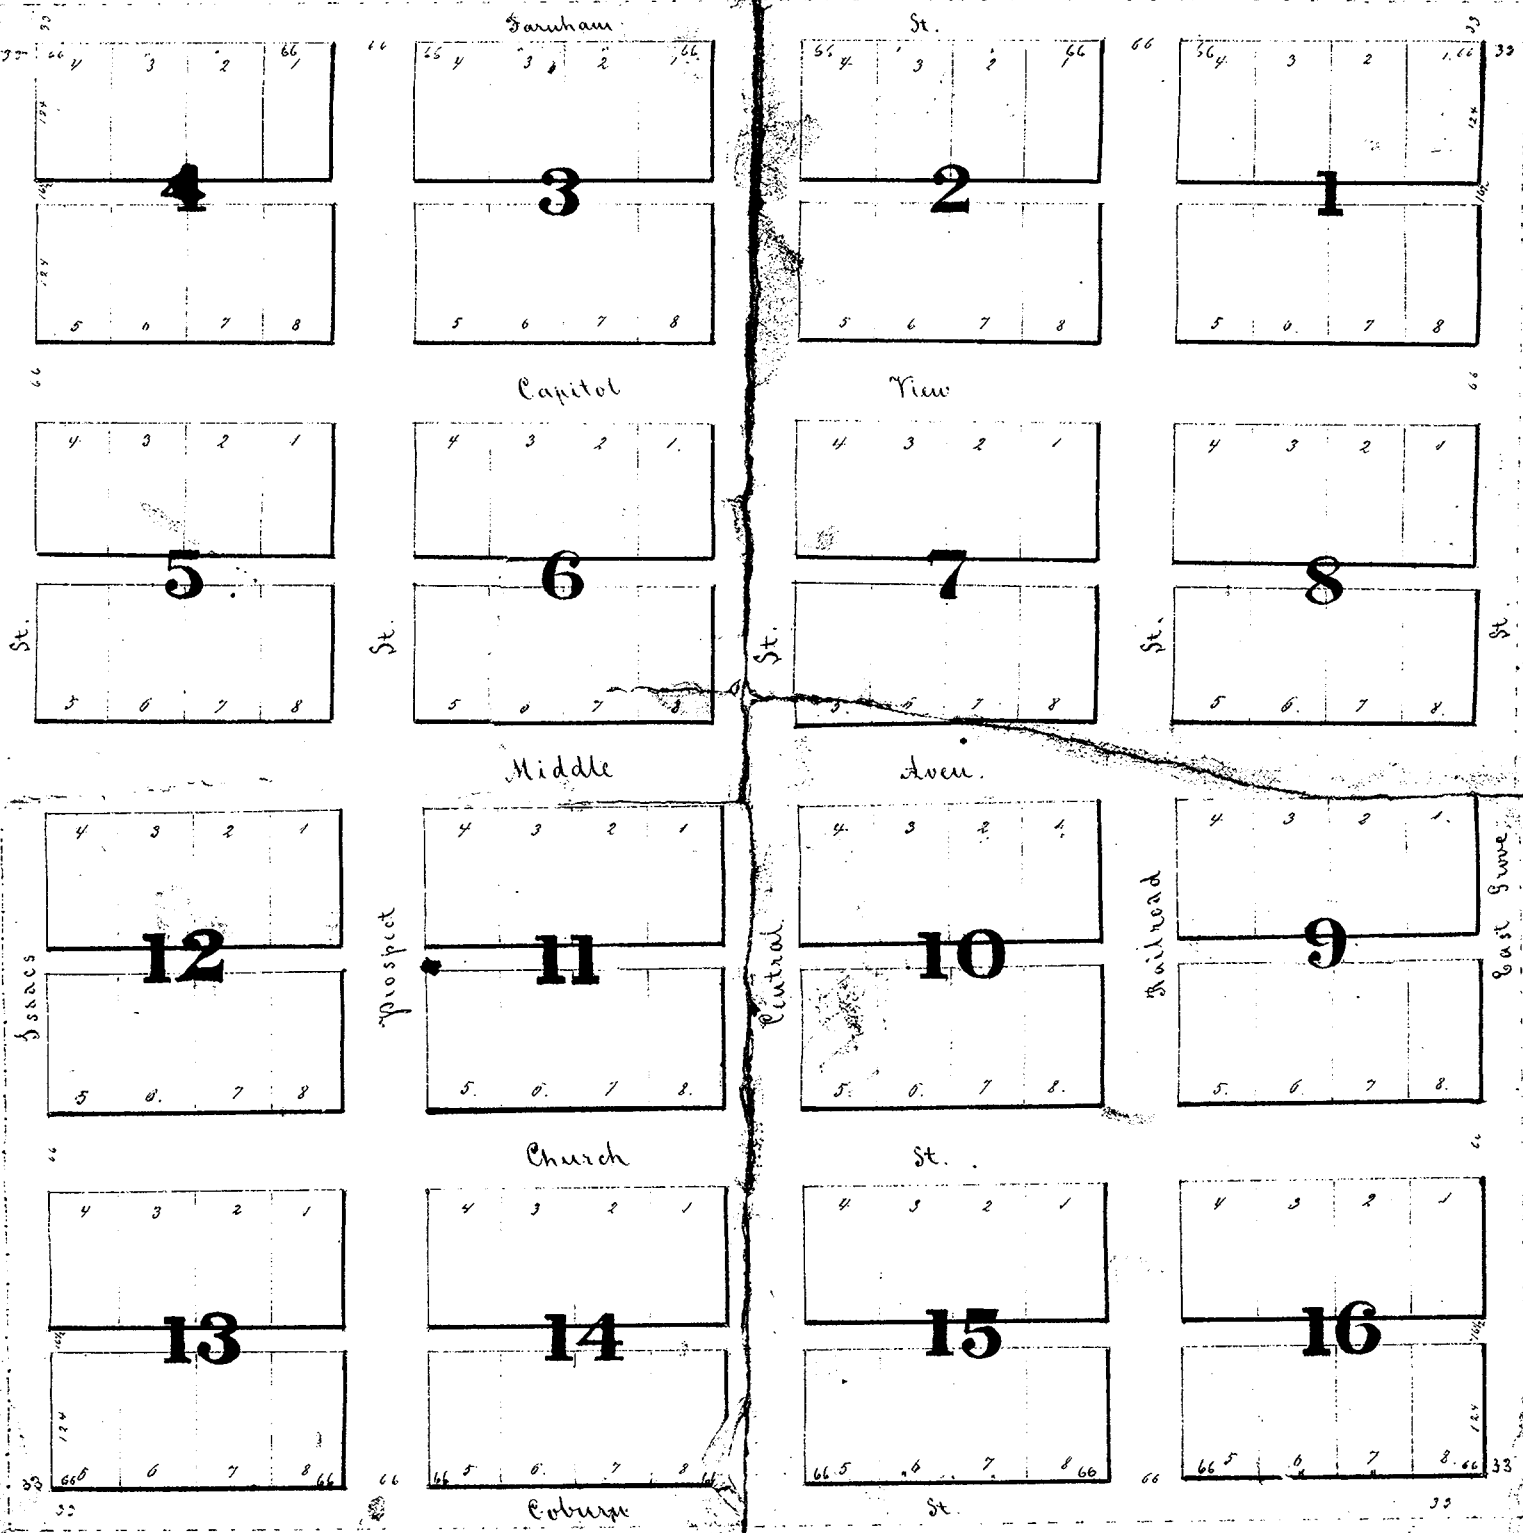

Scale
200 feet =


I do hereby certify that I have accurately surveyed "Isaacs and Selden's Addition to Omaha" and that the streets, alleys and lots indicated on above map are well and accurately staked off and marked.

Witness my hand this twenty third day of March A. D. 1868.

A. F. Wilgocki C.E. & Surveyor

ISAACS & SELDEN'S ADDITION TO THE CITY OF OMAHA.

THE N.W. 1/4 OF S.W. 1/4 OF SECTION 21 - TOWNSHIP 15 - RANGE 13.

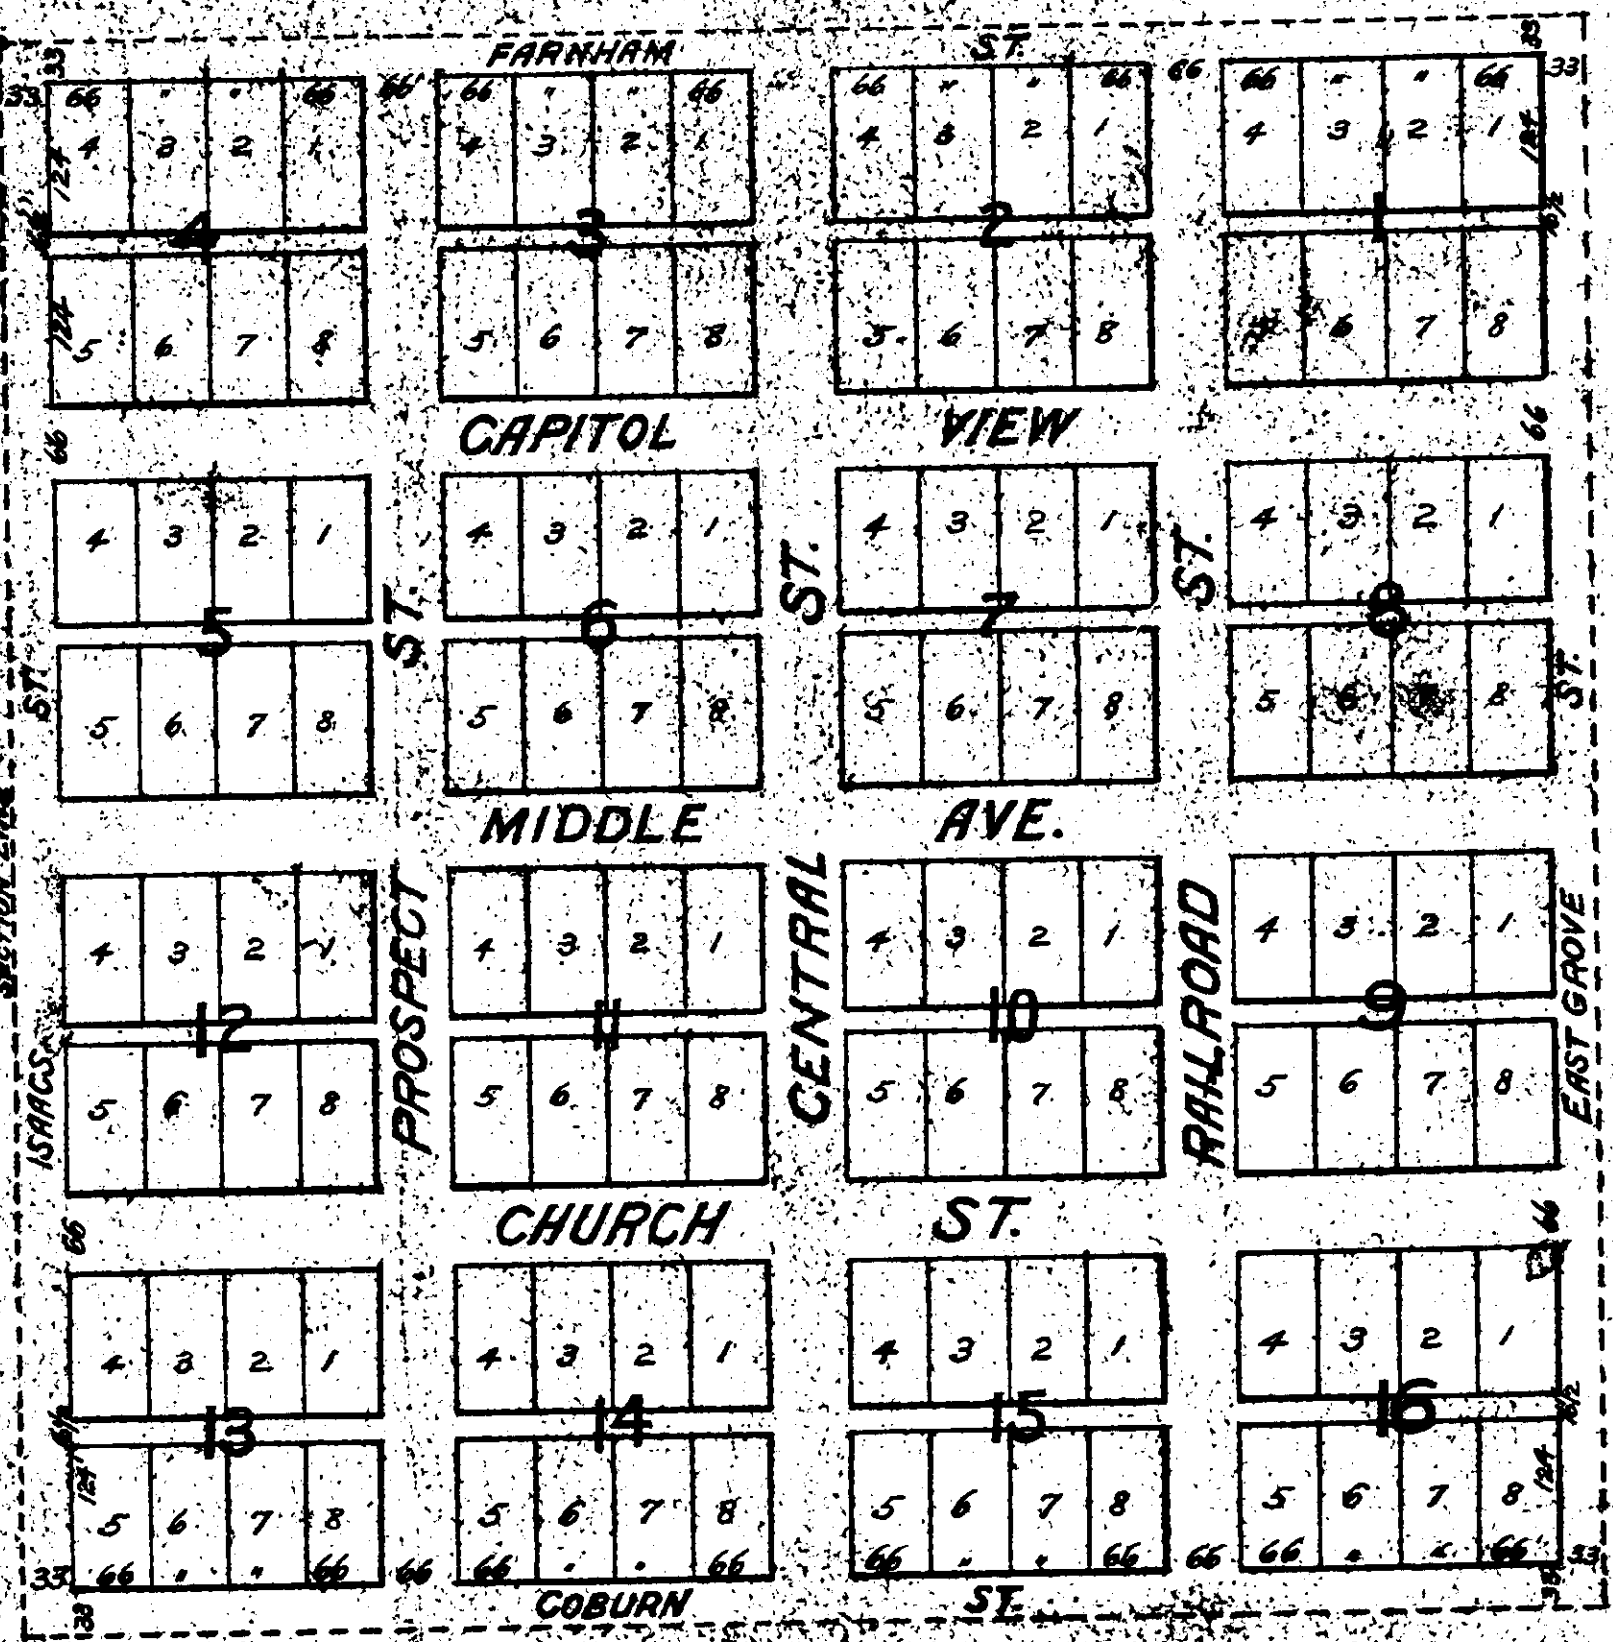

I do hereby certify that I have accurately surveyed, Isaacs and Seldens Addition to Omaha, and that the Streets, Alleys and Lots indicated on above map are well and accurately staked off and marked.

Witness my hand this twenty third day of March A.D. 1868.

A. F. Wilgoaki, C. E. & Surveyor.

Omaha, Nebraska }
27th day of April 1868 }

The disposition of our Land as shown by this plat is made with our free consent and in accordance with our desire, the survey having been made under our own personal supervision and we hereby for the purpose of public highways dedicate to the public the Streets and Alleys herein indicated.

N. P. Isaacs
Oscar B. Selden.

In presence of }
W. B. Slaughter }

State of Nebraska }
County of Douglas } ss.

Be it remembered that on this 27th day of April A.D. 1868, before me a Notary Public in and for said County in person came N. P. Isaacs and O. B. Selden, to me personally known to be the identical persons whose names are subscribed to the above stated plat and dedication and acknowledged the same to be their voluntary act and deed.

W. B. Slaughter,
Notary Public.

Recorded, April 27th 1868
at 11 1/2 o'clock A.M.

