


GEORGETOWNE REPLAT

BOOK **1454** PAGE **517**

LOTS 1 THRU 189, INCLUSIVE.
 BEING A REPLATTING OF LOTS 1 THRU 13, INCLUSIVE, GEORGETOWNE AND VACATED ARBOR, 140TH,
 141ST, AND 144TH STREETS ALL AS SURVEYED, PLATTED, AND RECORDED IN PART OF THE SW 1/4 OF
 SEC. 25, T15N, R11E OF THE 6TH P.M. DOUGLAS COUNTY, NEBRASKA.

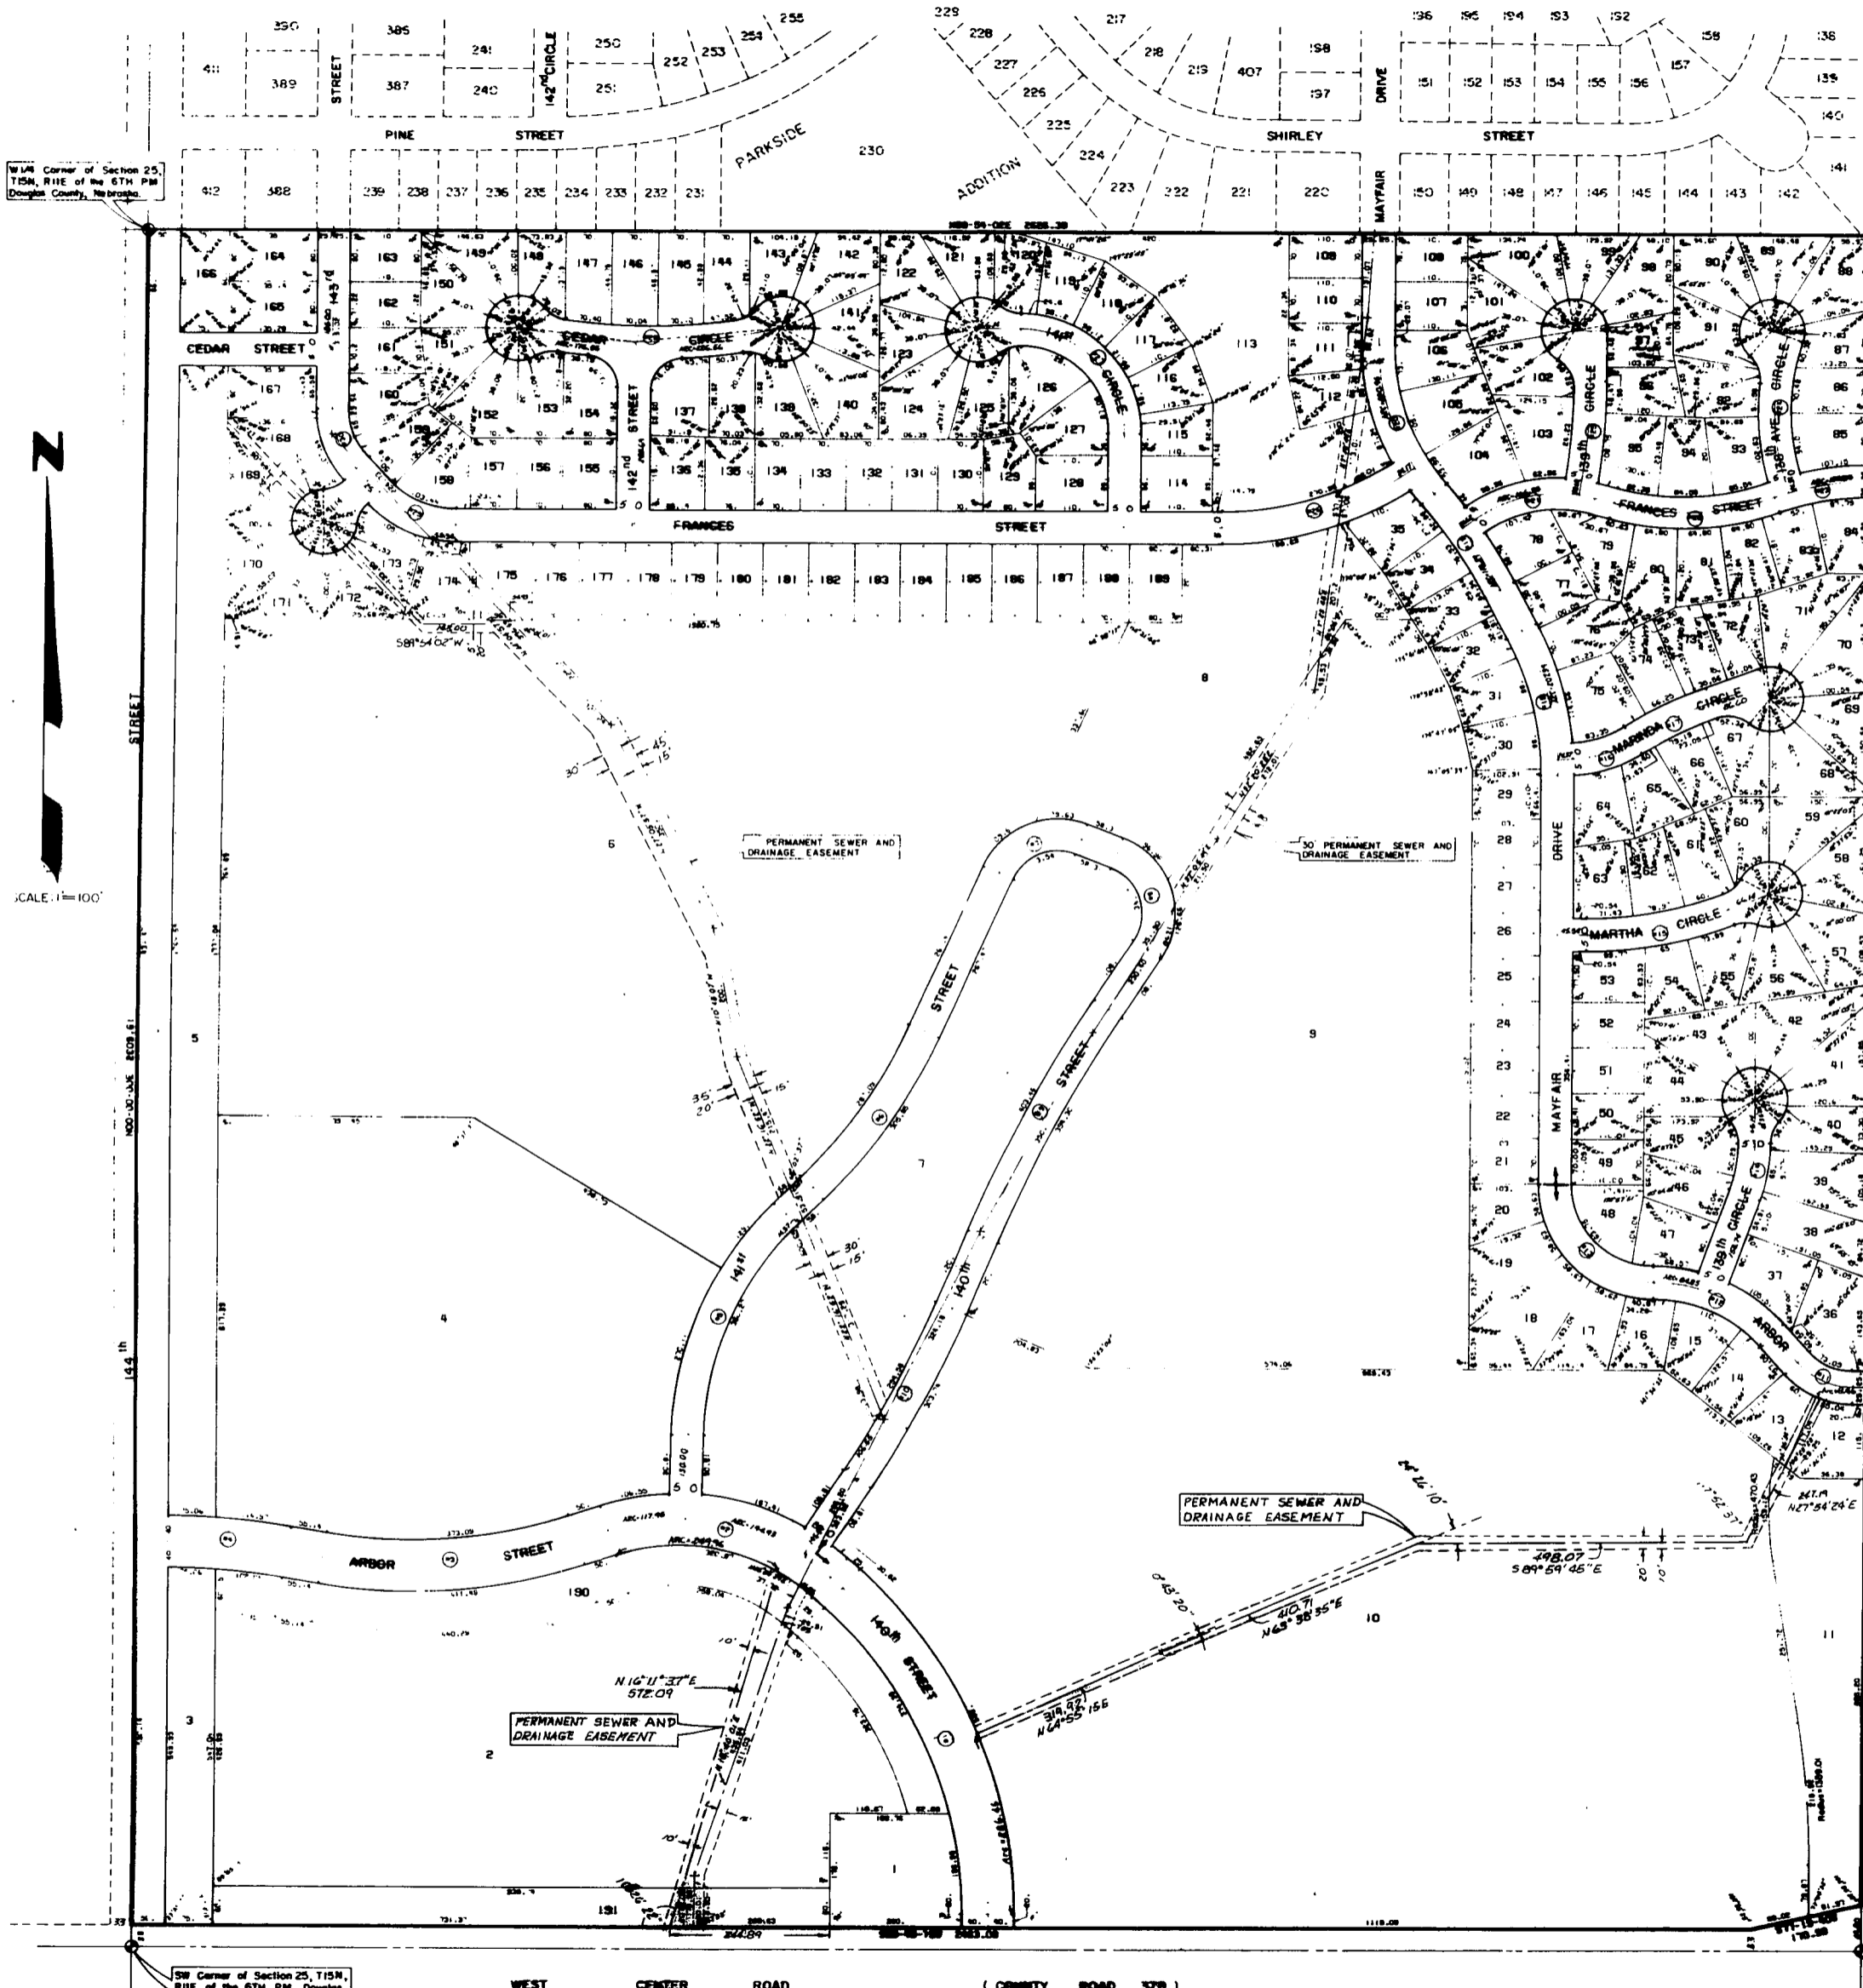

Center of Section 25, T15N,
R11E of the 6TH P.M. Douglas
County, Nebraska.

16/72

Paul K. Roney
Robert E. Roney
James S. Roney
Edward S. Roney

James S. Roney
Edward S. Roney
Robert E. Roney

APPROVED FOR RECORD:
 T. J. [Signature]
 T. J. [Signature]

APPROVED FOR RECORD:
 7/23/72
 [Signature]

APPROVED FOR RECORD:
 7/23/72
 [Signature]

CURVE DATA

CURVE	A	D	T	L	R
1	48°00'00"	630'12"	300'00"	54.49	473'81"
2	40°00'00"	40'31'24"	200'00"	51.76	396.41
3	87°30'00"	7'00'36"	200'00"	392.79	817.33
4	7°15'15"	5'04'24"	41'46"	183.57	1136.52
5	44°30'00"	11'45'12"	200'00"	379.69	488.07
6	71°30'00"	7'15'07"	150'00"	296.47	790.07
7	66°44'30"	57'11'45"	62'47"	151.39	100.00
8	80°45'00"	17'11'45"	124'46"	128.98	400.00
9	107°30'00"	1'57'57"	200'00"	396.88	176.58
10	107°30'00"	5'30'36"	150'00"	279.14	162.44
11	48°04'42"	57'06'41"	50'00"	94.07	112.10
12	48°04'42"	25'37'48"	408'00"	703.89	742.15
13	70°00'00"	38'07'00"	150'30"	136.11	180.31
14	20°04'42"	24'45'15"	40'96"	61.11	281.46
15	107°30'00"	7'30'44"	111'00"	219.53	401.20
16	17°50'57"	30'50'45"	49'59"	76.36	185.00
17	17°47'47"	17'44'00"	66.00	151.46	158.59
18	27°55'36"	17'09'46"	117'92"	231.15	474.52
19	15°00'00"	7'15'12"	90.00	176.23	389.92
20	40°54'48"	1072'40"	130.51	249.63	349.98
21	57°00'00"	26'46'05"	104.66	189.55	212.72
22	35°00'00"	14'01'37"	127.80	247.75	405.58
23	19°55'18"	15'25'00"	75.00	148.48	427.05
24	55°24'48"	10706'41"	113.61	220.30	355.62
25	17°05'48"	57'04'48"	76.79	163.26	368.99
26	57°40'00"	17'51'00"	146.72	285.39	476.90
27	90°00'00"	36°48'00"	142.00	251.53	142.00
28	46°42'00"	107'40"	204.91	403.11	785.00
29	46°42'00"	38°45'30"	70.00	152.39	144.04
30	15°38'57"	47'48'00"	64.81	102.88	184.02

SCALE 1"=100'

NOTE:
 ALL CURVE DATA ARE THE PROPERTY OF THE ENGINEERS.
 ALL CURVE DATA HAVE 50' RADIUS.
 DISTANCES ON CURVES ARE ARC DISTANCES NOT CHORD DISTANCES.

57
 9 May 72 413
 63

FINAL PLAT

GEORGETOWNE REPLAT

LAMP RYNEARSON AND TILLY
 ARCHITECTS

FORTY SIX FIFTH DOUGLAS STREET
 OMAHA, NEBRASKA 68102
 TELEPHONE 462-5111

REVISIONS

JOB NUMBER
 71-08-2103
 DATE
 1-3-72

SHEET