

INSTR. NO. 004222

PK 8 PAGE 19

00 AUG 10 AM 8:41


WILLIAM SCHUELLER
REGISTERED
SURVEYOR
DICKINSON COUNTY, IOWA
FEE \$ 600

PARCEL LETTER DESIGNATION
APPROVED BY DICKINSON COUNTY
NANCY REIMAN

DATE THIS 10th DAY OF August 2000
Nancy Reiman
NANCY REIMAN, DICKINSON COUNTY AUDITOR

Jacobson-Westergard & ASSOC., INC. 105 S 6th ESTHERVILLE, IOWA 51334 (712) 362-2647

PLAT OF SURVEY

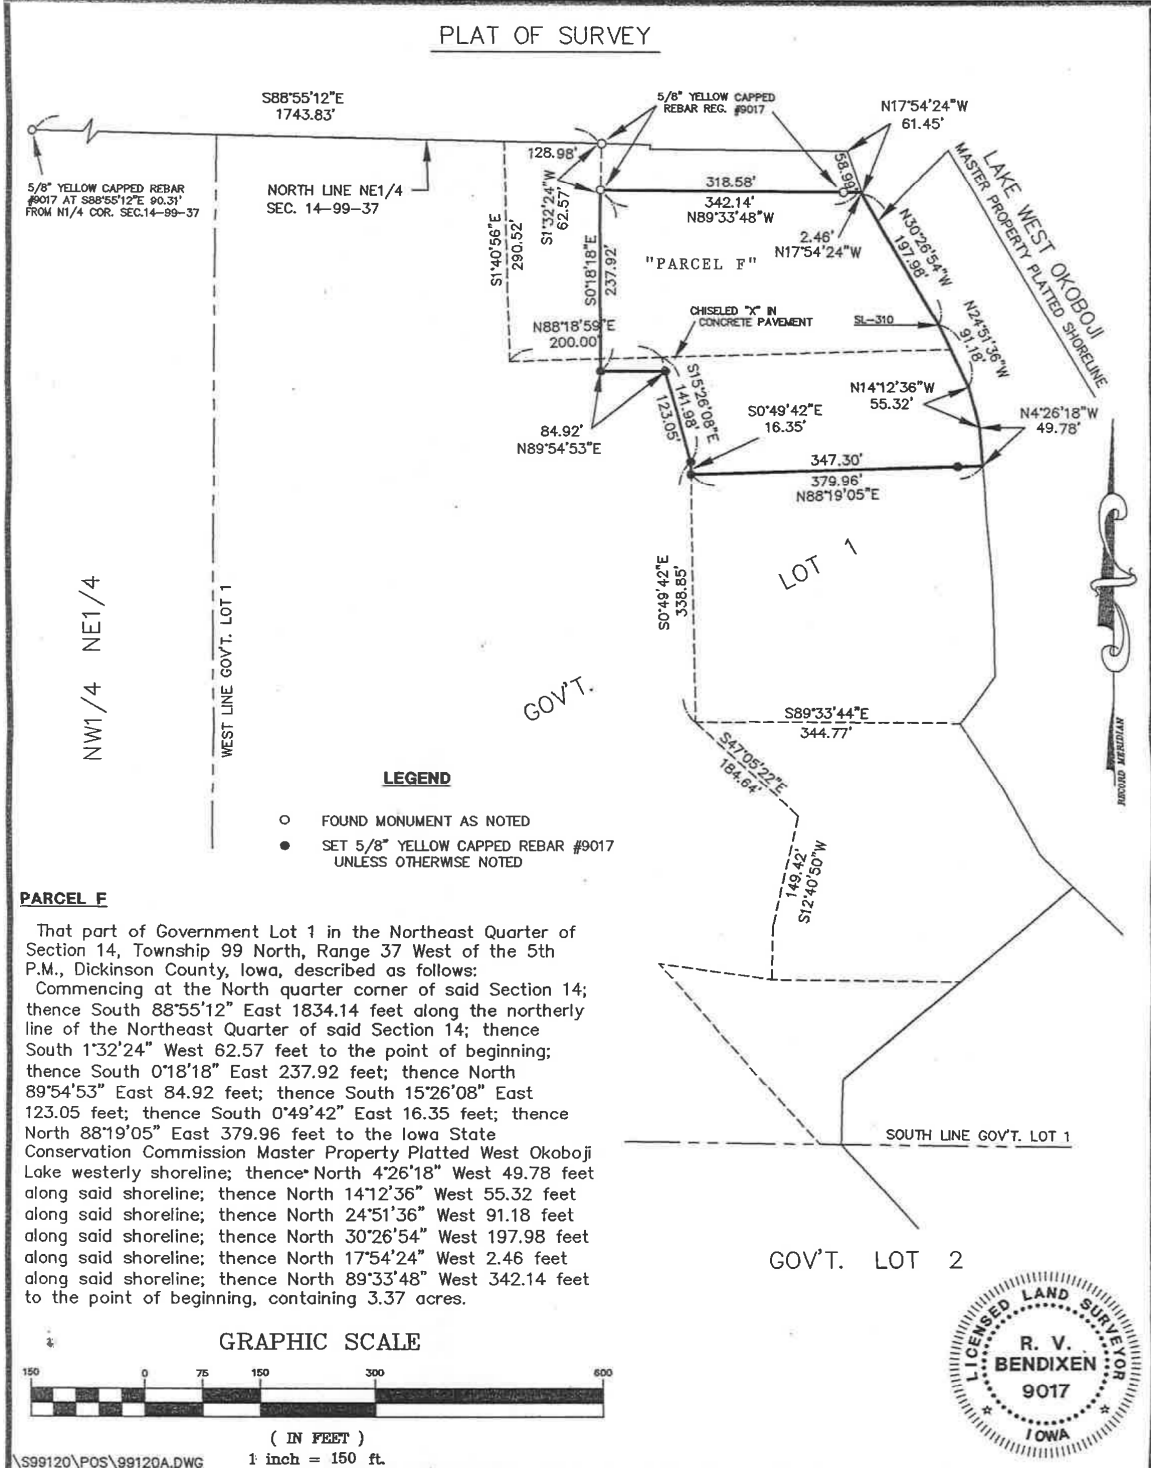

Drawn		Checked By	CLIENT: IOWA RESORT HOLDINGS, L.C. P.O. BOX 601 OKOBOJI, IOWA	I hereby certify that this plat, map, survey or report was made by me or under my direct personal supervision and that I am a duly licensed Land Surveyor under the laws of the State of Iowa. Signed _____ Date _____ Robert V. Bendixen, L.S., Lic. No. 9017 License renewal date 12/31/2000
Date 5/04/00	By RVB			
Survey Notes		Project No.		
Book	Page	S99120A		