


HURTS ADDITION

19.

Scale (Reduced To) 200ft = 1 in.

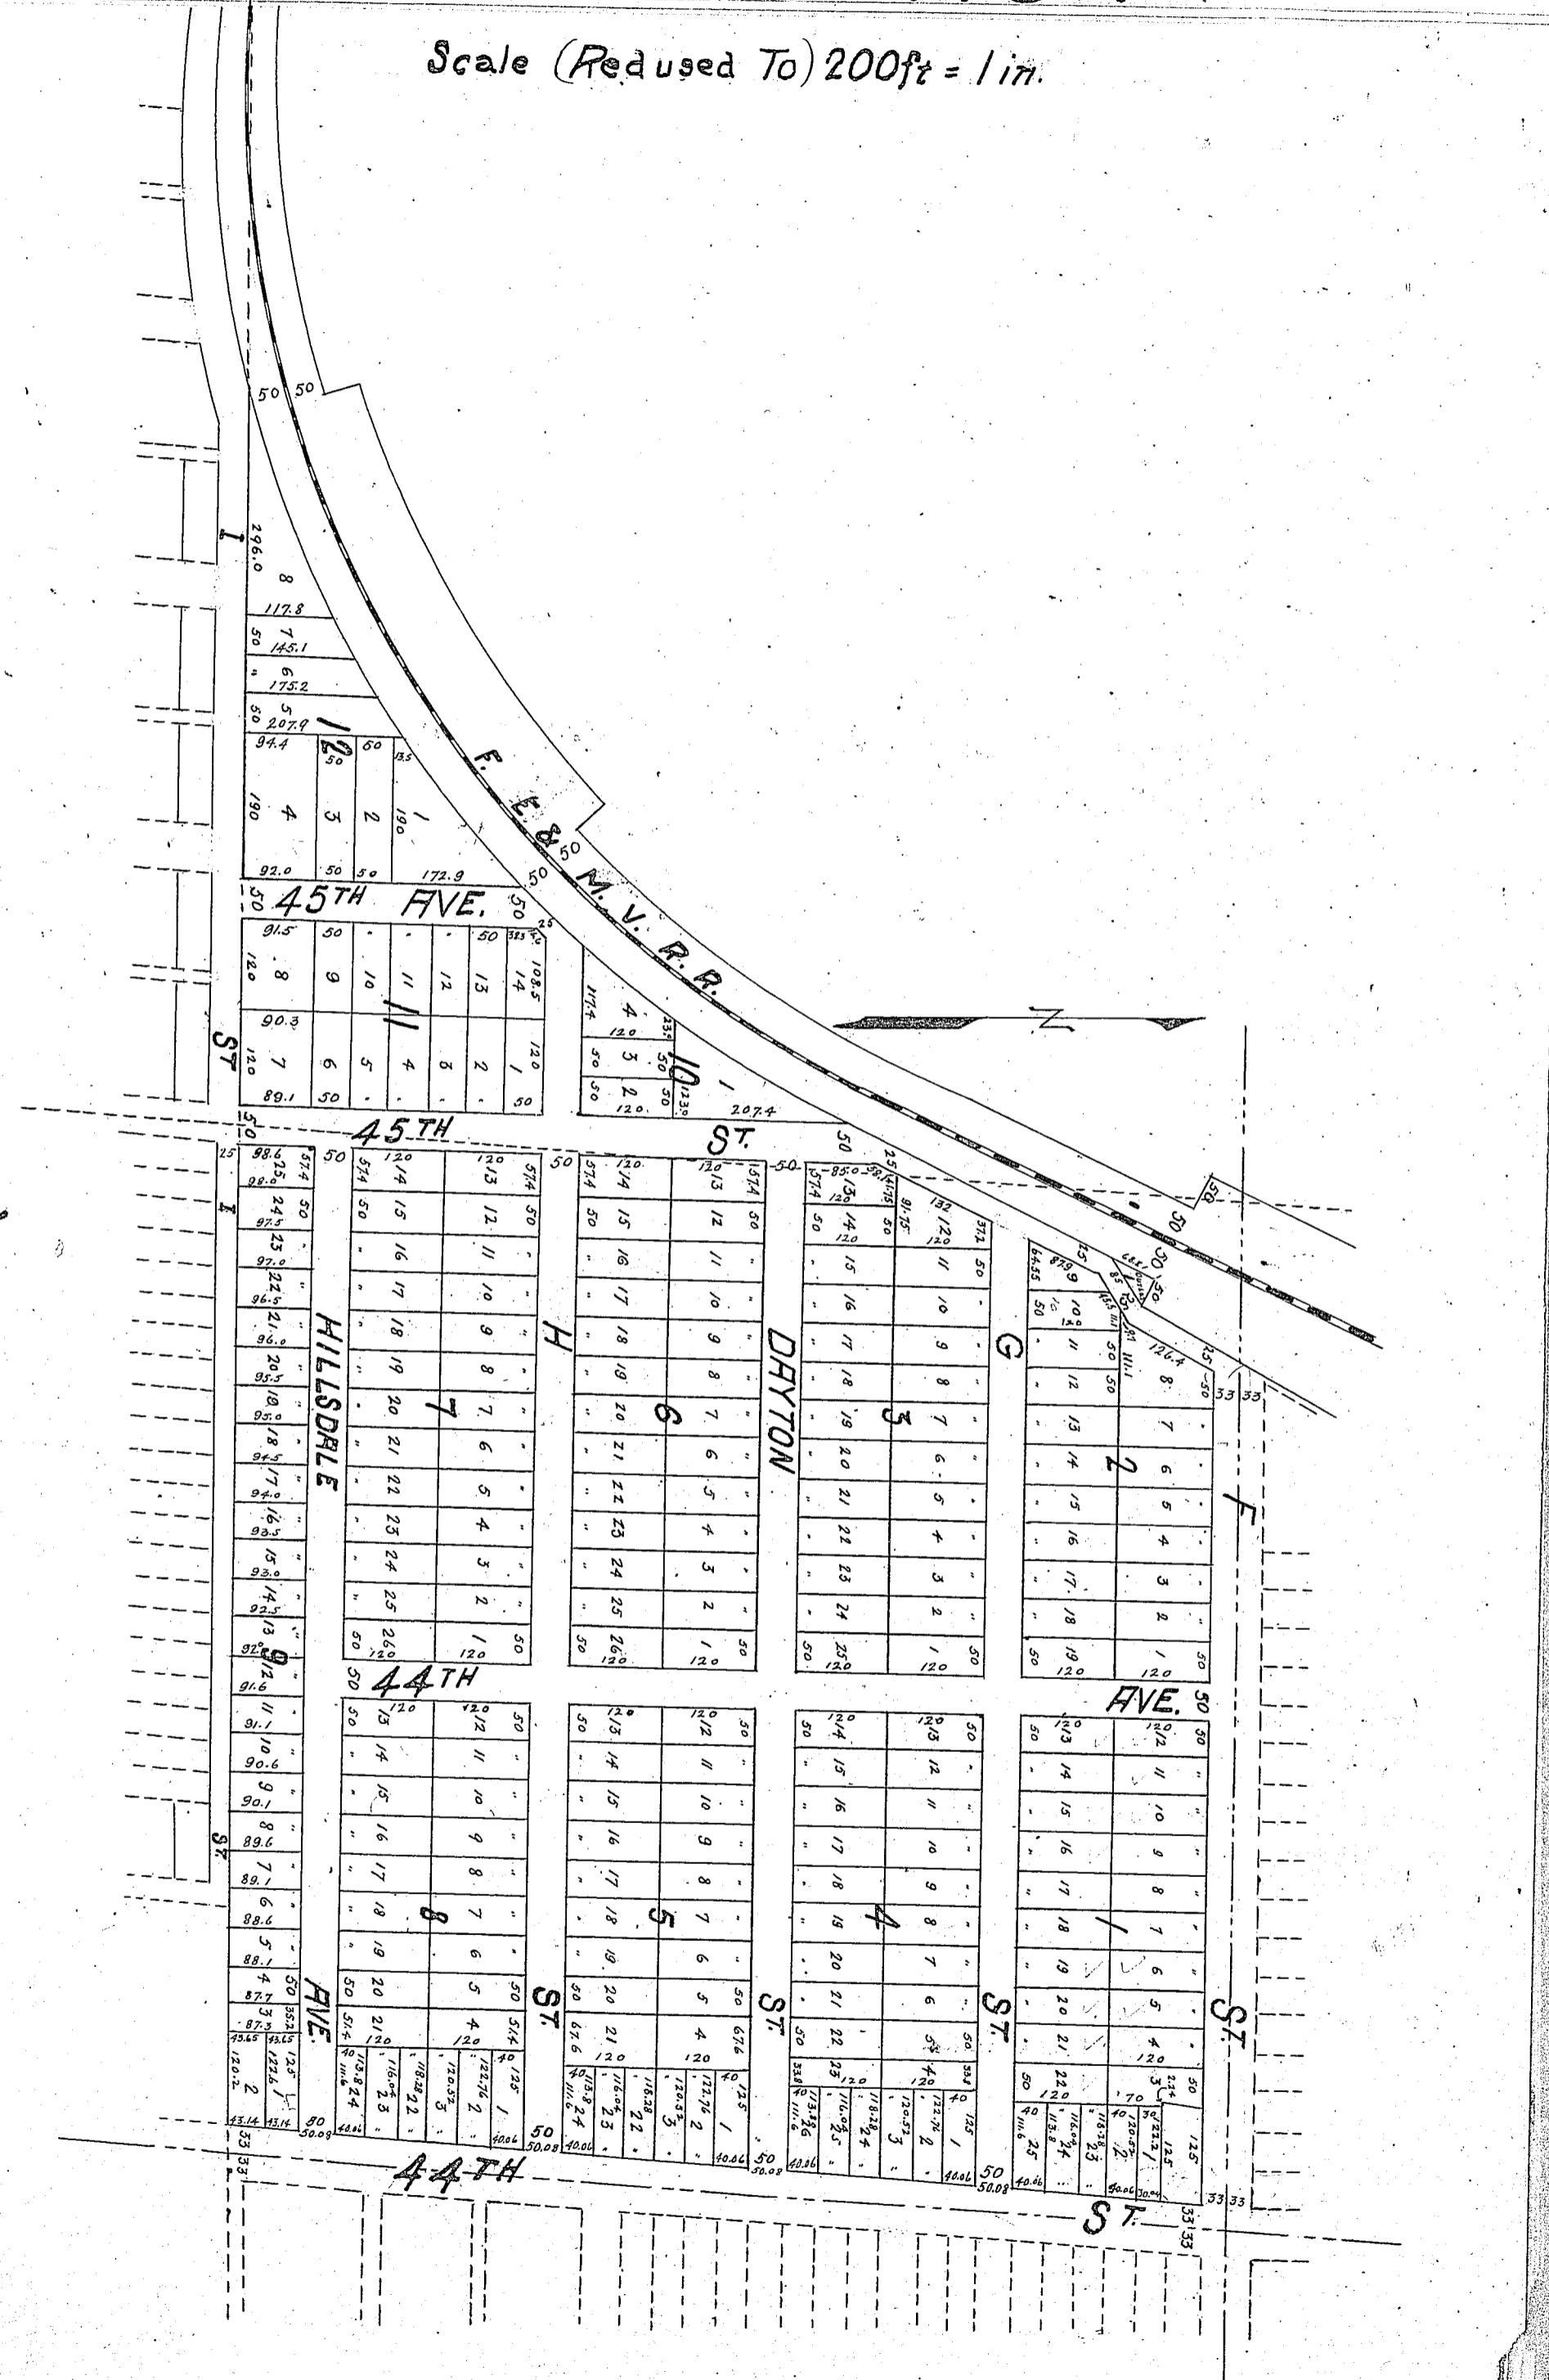

I hereby certify that I have surveyed and staked the lots, blocks and streets of Harts Addition to the City of Omaha, Nebr., as shown by this plat, being the N.E. 1/4 of the N.W. 1/4 of Sec. 5, T. 14 R. 15, E. of the 6th P. M. Except that part occupied by the F.E. and W.V. R.R. Right of Way and the E. 33 ft. previously dedicated for County Road, and a parcel of land described as follows, commencing at a pt. 33 ft. S. and 33 ft. W. of the N 1/4 corner of said Sec. 5, thence S. 50 ft. parallel to N and S. center line of said Sec. 5, thence W. 125 ft. thence N. and Parallel to E. line 50 ft., thence E. 125 ft. to place of beginning) and all of that part of the N.W. 1/4 of N.W. 1/4 of Said Sec. 5 lying south and east of F.E. and W.V. R.R. Right of Way.

C. C. Muentefering, Surveyor.

Know all men by these presents that Joel J. and Ellen Hurt, owners and proprietors of the above described property in the Surveyor's certificate have caused same to be sub-divided into lots, blocks and streets, and numbered as they appear on this plat and to be hereafter known as Harts Addition, and they do hereby ratify and approve of the disposition of their property as shown by this plat and do dedicate to the public for public use the streets as shown.

In presence of,

Samuel L. Winters

Joel J. Hurt,

Mrs. Ellen Hurt.

State of Nebraska, ss.

County of Douglas, ss. On this 27th day of June, A.D. 1916, before me a Notary Public duly commissioned and qualified in and for said County personally came the above named Joel J. and Ellen Hurt and they severally acknowledged the execution of this instrument to be their voluntary act and deed.

Witness my hand and Notarial Seal at Omaha, Nebr. the date aforesaid.

My Commission expires Jan 28th A.D. 1931.

Samuel L. Winters

Jan 28-1931

Samuel L. Winters.

Notary Public.

State of Nebraska, ss.

County of Douglas, ss. This is to Certify that I find no regular taxes due or unpaid against the above described property in the surveyor's certificate as shown by the records of this office.

W. G. Ure.

County Treasurer.
County Surveyor.
Official Seal
Douglas County
Nebraska.

June 23-1916

I hereby approve of this plat of Harts Addition

S. E. Adams.

County Surveyor.

THE STATE OF NEBRASKA,
DOUGLAS COUNTY,

Entered on Numerical Index and filed for Record
in the Register of Deeds Office of said County, the
27th day of June 1916.
at 5:20 o'clock P.M.

Harry Pearce,
Register of Deeds.

Compared by M. O